

Superior Court Case No. 594743
 Suit for Condemnation
 Filed Jan. 16, 1952
 County of Los Angeles, Pltff.
 vs.
 K. Sande Senness, et al, Defendants
 Final Judgment in favor of Pltff. as
 to all parcels rendered Mar. 5, 1953
 E:124-296, O.R. 41197-276

EXHIBIT "A"
 MAP SHOWING PROPERTY TO BE ACQUIRED
 FOR THE OPENING
 OF
CRENSHAW BOULEVARD
 AND
ROLLING HILLS ROAD
 AND FOR
STORM DRAIN

WILLIAM J. FOX COUNTY SURVEYOR
 DECEMBER 1951


LEGEND
 NUMBERS IN CIRCLES REPRESENT PARCELS SOUGHT TO BE ACQUIRED.
 PORTIONS COLORED RED SHOW EASEMENTS SOUGHT TO BE ACQUIRED
 FOR HIGHWAY PURPOSES.
 PORTIONS COLORED ~~YELLOW~~ ^{GREEN} SHOW SUPPLEMENTARY EASEMENTS TO BE
 ACQUIRED FOR PURPOSES NOTED.
 PORTION COLORED ~~GREEN~~ ^{BLUE} SHOWS EASEMENT SOUGHT TO BE ACQUIRED
 FOR STORM DRAIN PURPOSES.

AREAS OF PARCELS SOUGHT TO BE ACQUIRED SHOWN
 0000 AREA OF PARCEL IN SQUARE FEET.
 00000 AREA OF HOLDING IN ACRES.

DRAWN BY	DATE	CHECKED BY	DATE	CALCULATED BY	DATE	CHECKED BY	DATE
SAUNDERS	12-51	REECE	12-51	SAUNDERS	12-51	SLAVIN	12-51
REFERENCES				REVISIONS			
ALIGNMENT: ROAD DEPT. DEED MAP							
TOPOGRAPHY: NONE							
J.N.R-432							
INDEX MAP 27 (D-3)				ASSESSOR BOOK 709-2			
CRENSHAW BOULEVARD ②				ROLLING HILLS ROAD ①			
STORM DRAIN (545)							
ONE SHEET							


I.M. 27

C.F. 2387-

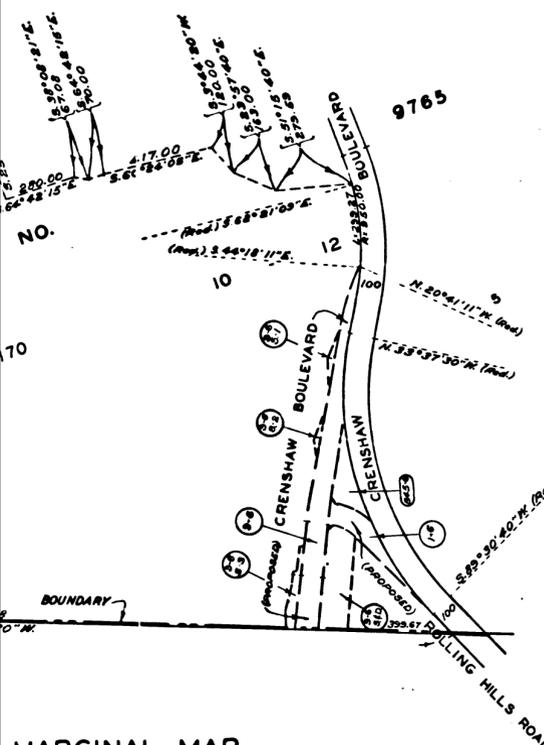

MARGINAL MAP
SCALE: 1" = 400'

FOR EXTENT OF HOLDING SEE MARGINAL MAP AT LEFT

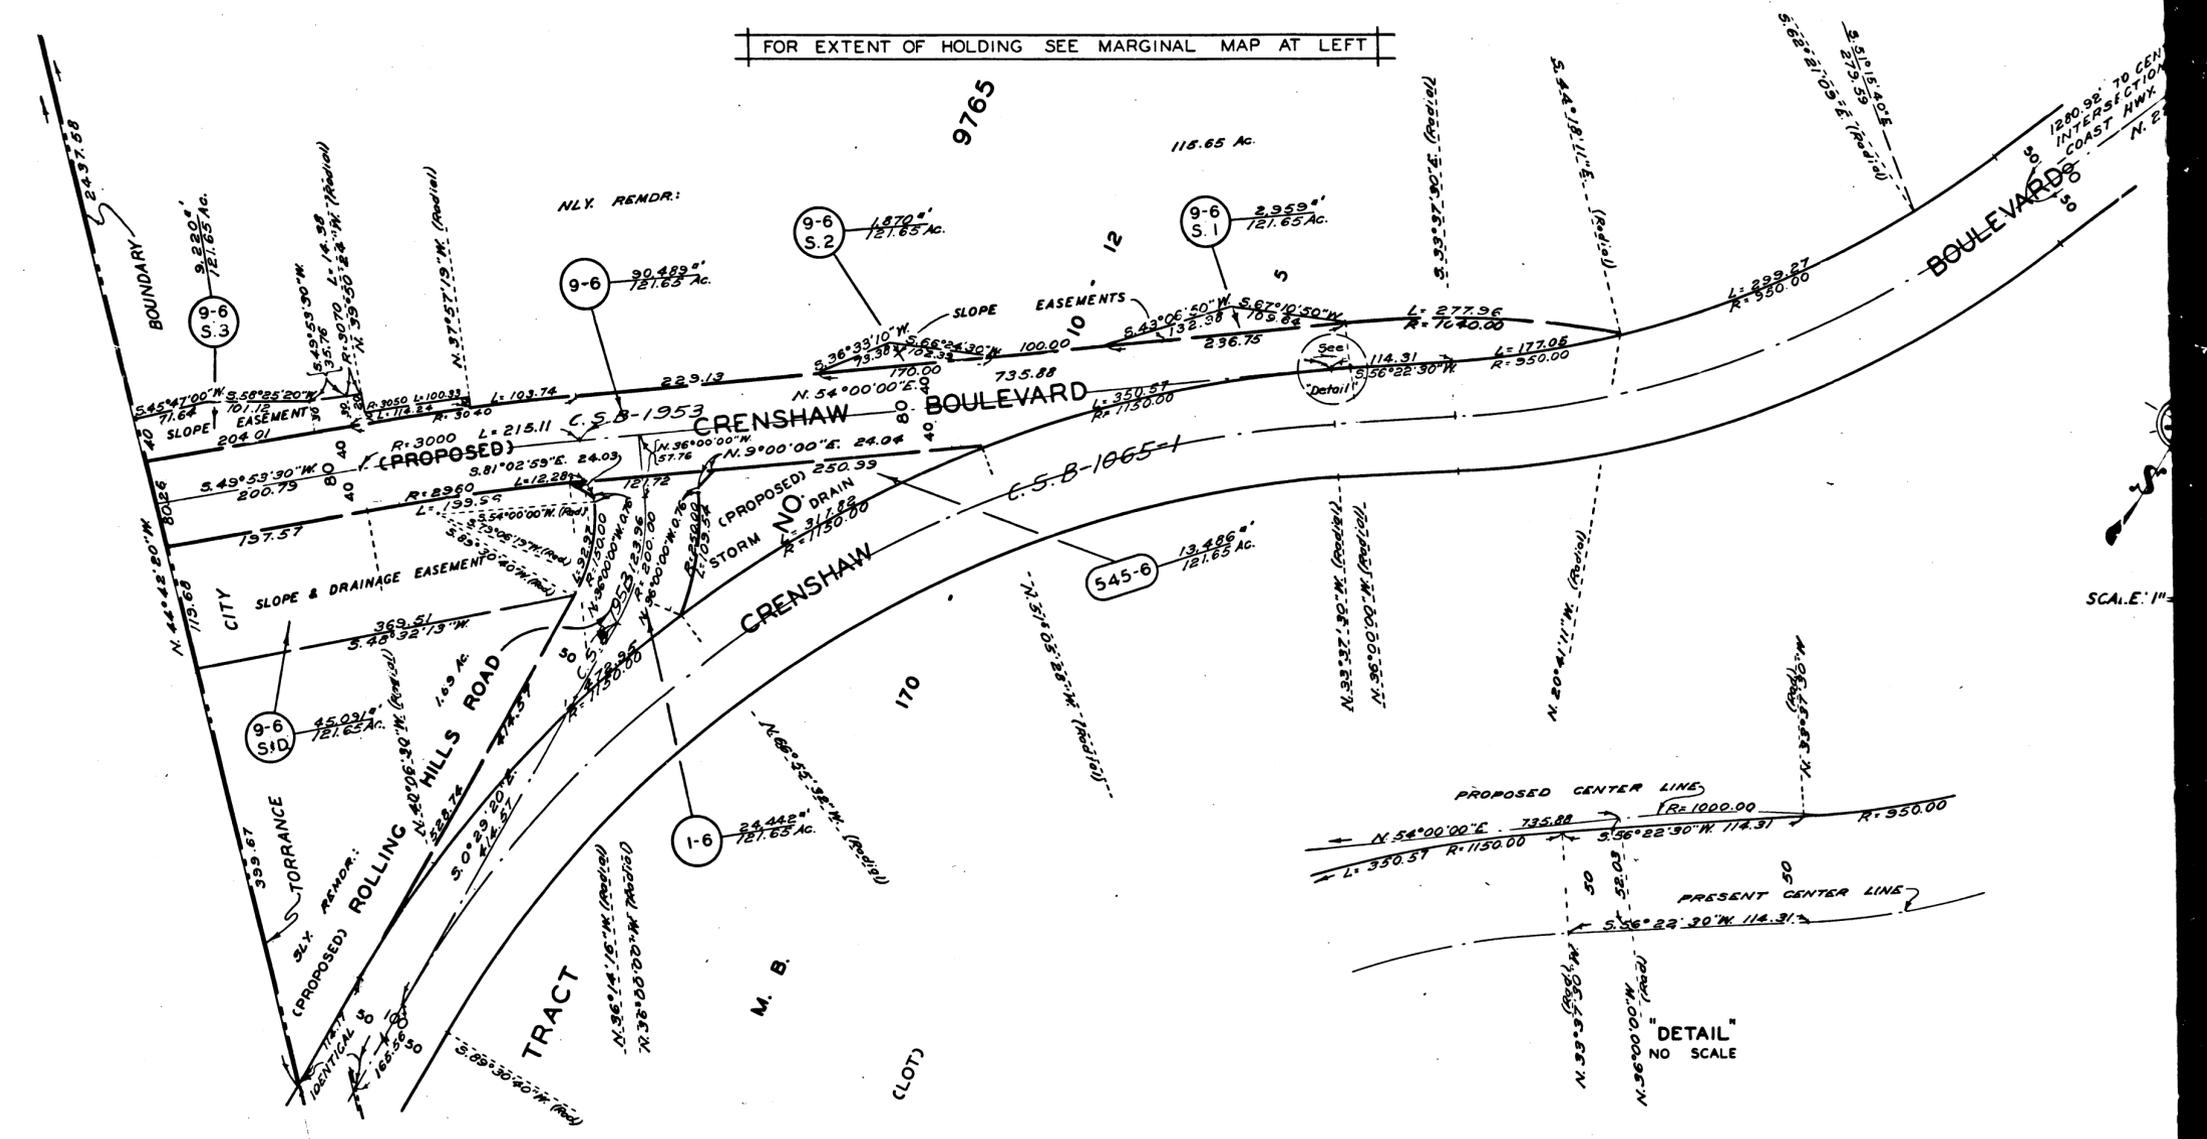

SCALE: 1" = 400'

2

C.F. 2387-

