

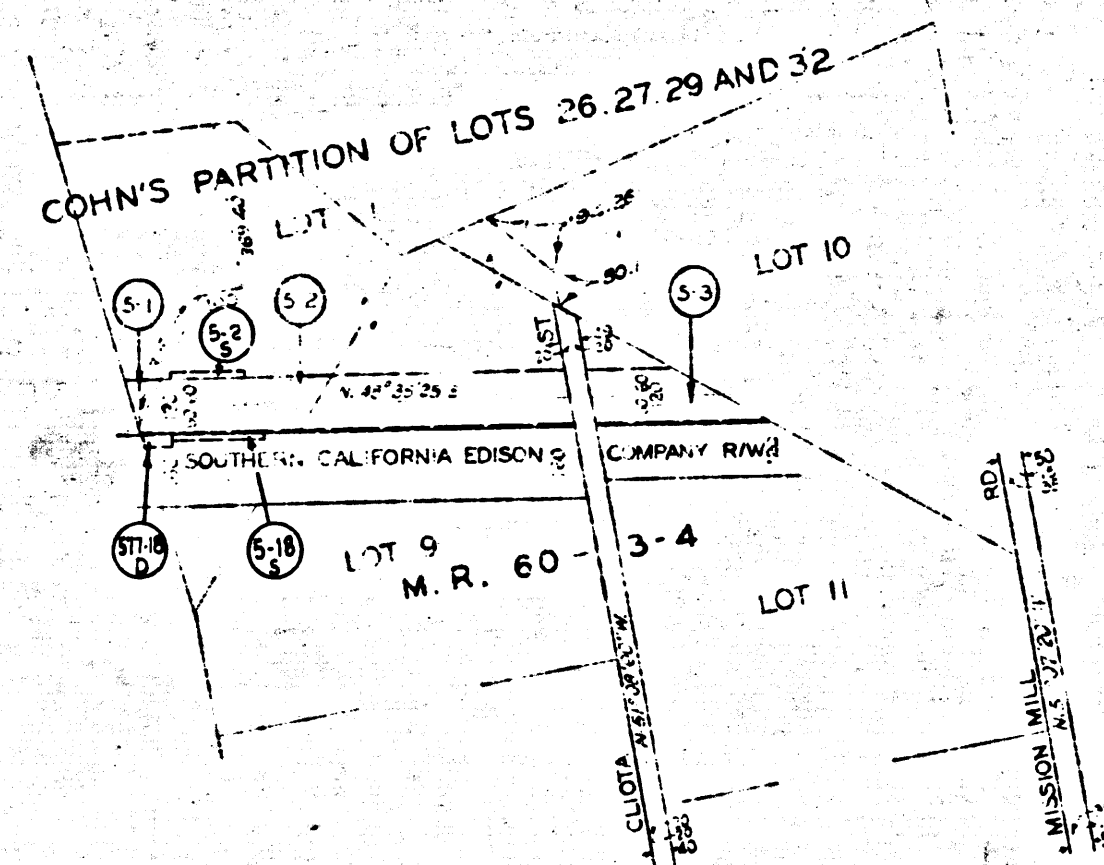


LOT 10

LOT 11

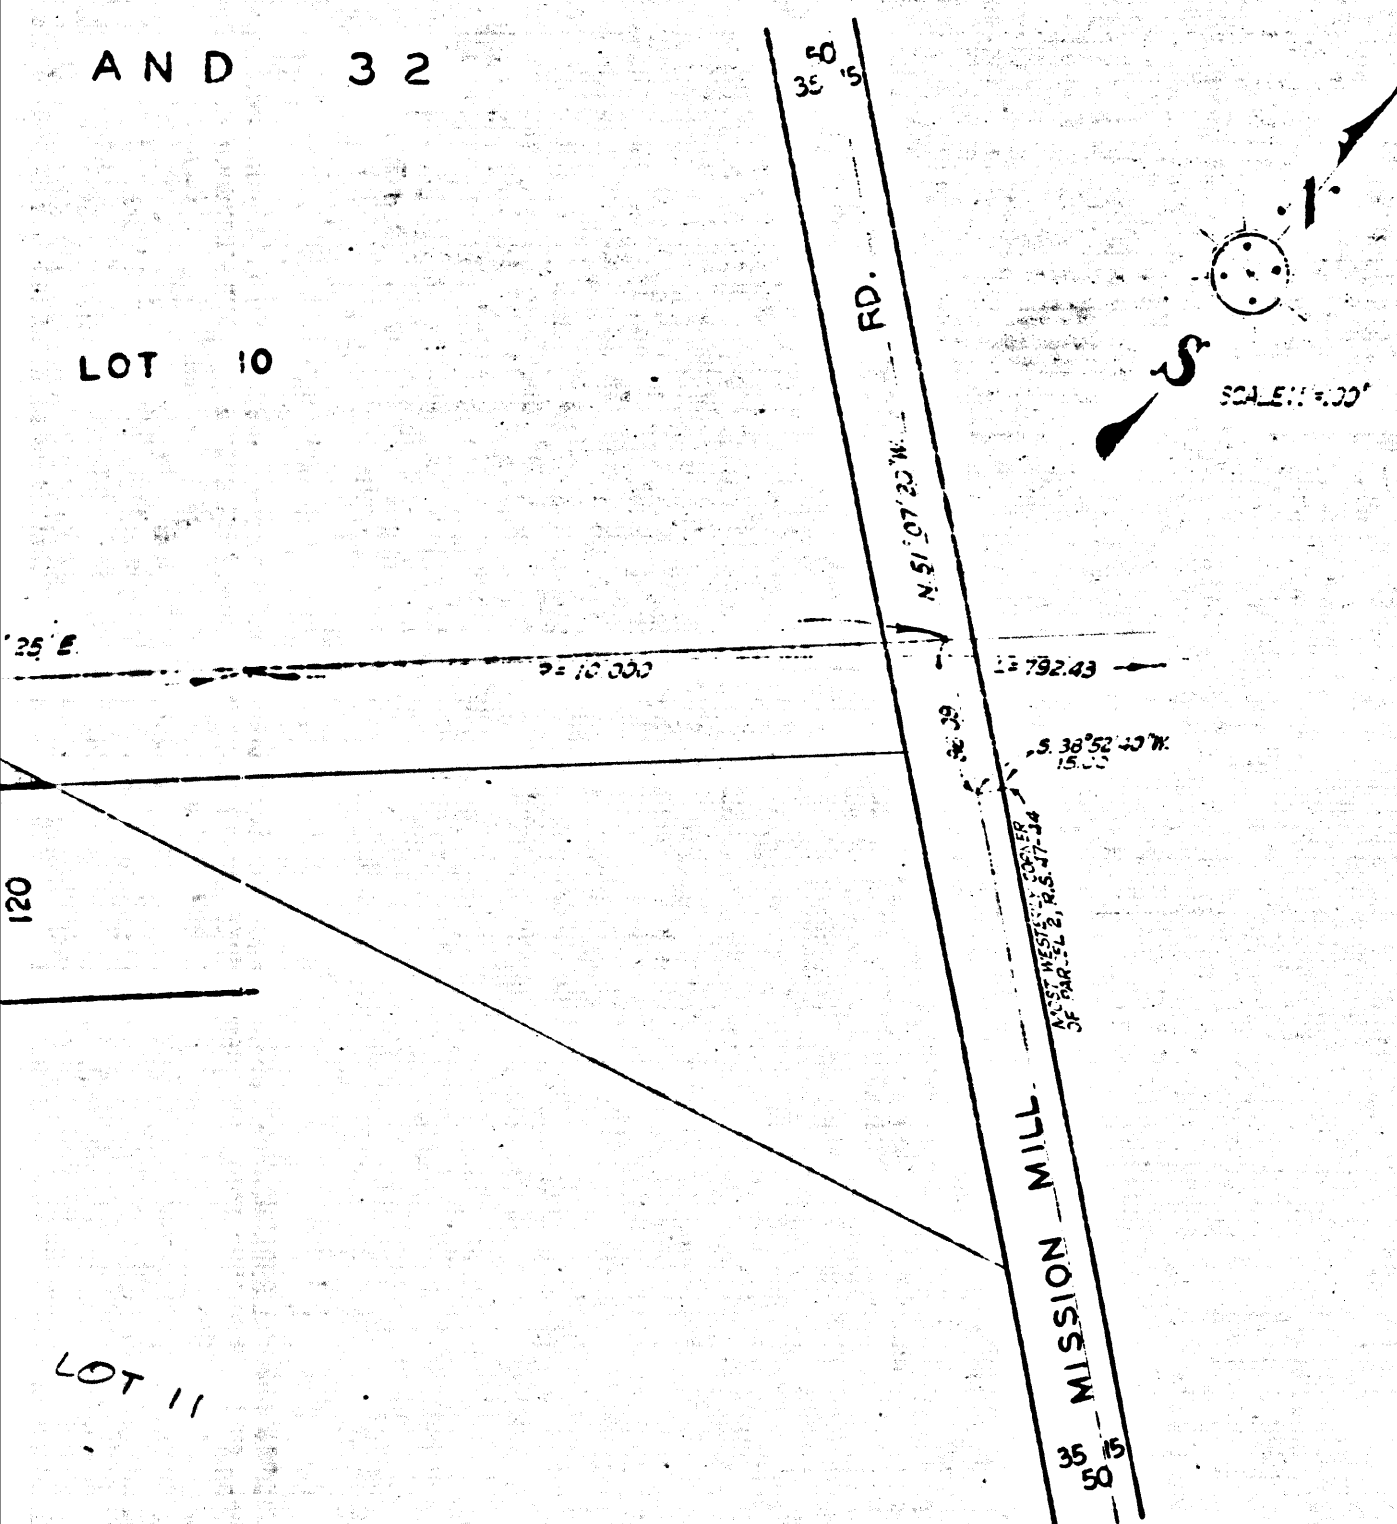

MARGINAL MAP
SCALE: 1" = 400'

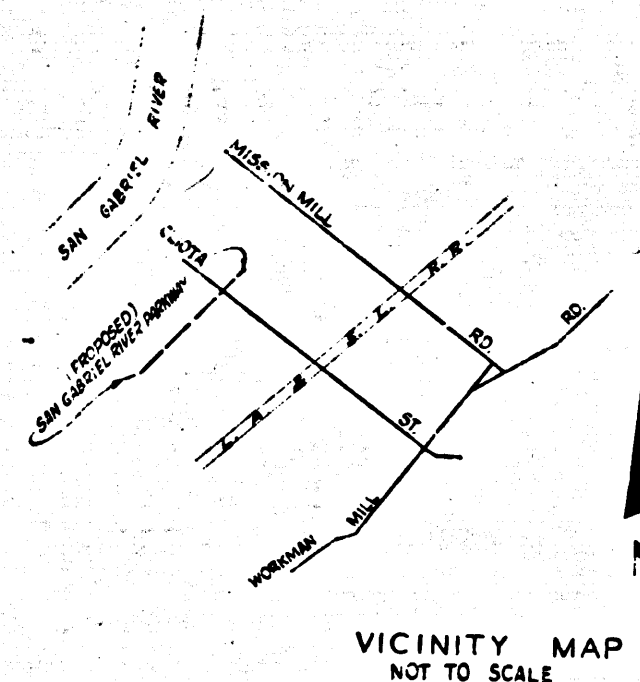

EXHIBIT

MAP SHOWING PROPERTY TO BE ACQUIRED
FOR THE OPENING
OF

SAN GABRIEL RIVER PARKWAY
AND FOR
STORM DRAIN 577

WILLIAM J. FOX COUNTY SURVEYOR
OCTOBER 1953
LEGEND

NUMBERS IN CIRCLES REPRESENT PARCELS SOUGHT TO BE ACQUIRED.
PORTIONS COLORED RED SHOW EASEMENTS SOUGHT TO BE ACQUIRED
PORTIONS COLORED ^{BLUE} ~~YELLOW~~ FOR HIGHWAY PURPOSES. SOUGHT TO BE ACQUIRED
PORTION COLORED GREEN FOR SLOPE PURPOSES. SOUGHT TO BE ACQUIRED
FOR STORM DRAIN PURPOSES.

AREAS OF PARCELS SOUGHT TO BE ACQUIRED SHOWN
 THUS: $\frac{0.000}{00000} = \text{AREA OF PARCEL IN SQUARE FEET}$
 $\text{AREA OF HOLDING IN ACRES OR R/W}$

00000 AREA OF HOLDING IN ACRES OR R/W					
DRAWN BY	DATE	CHECKED BY	DATE	CALCULATED BY	DATE
WIMMER	10-53	SAUNDERS	10-53	REECE WIMMER	2-53
				CHECKED BY	DATE
				SLAVIN	2-53
REFERENCES				REVISIONS	
ALIGNMENT: C.S.D-1731-4				REVISED FROM PORTION OF SAN GABRIEL RIVER PARKWAY ⑤ APPRAISAL MAP 10-53	
TOPOGRAPHY: F.B. 1465-153-156 APPRAISER'S FIELD NOTES					
J.N. 0665					
INDEX MAP 37 (B-3)				ASSESSOR BOOK 849-1	
SAN GABRIEL RIVER PARKWAY ⑤ & STORM DRAIN ⑤⑦					
ONE SHEET					

INDEX 37


C.F. 2400 -

Superior Court Case No. 615114
 Suit for Condemnation
 Filed June 17, 1953
 County of Los Angeles, Pltff.
 vs.
 Odile M. Moynier, et al, Defts.
 Order authorizing Pltff. to take Im-
 mediate Possession of all Pars. 7-20-53
FOR CURRENT STATUS
SEE INDIVIDUAL PARCELS

COHN'S PARTITION OF LOTS 26, 27, 29 AND 32

M. 60-3-4

IDENTICAL

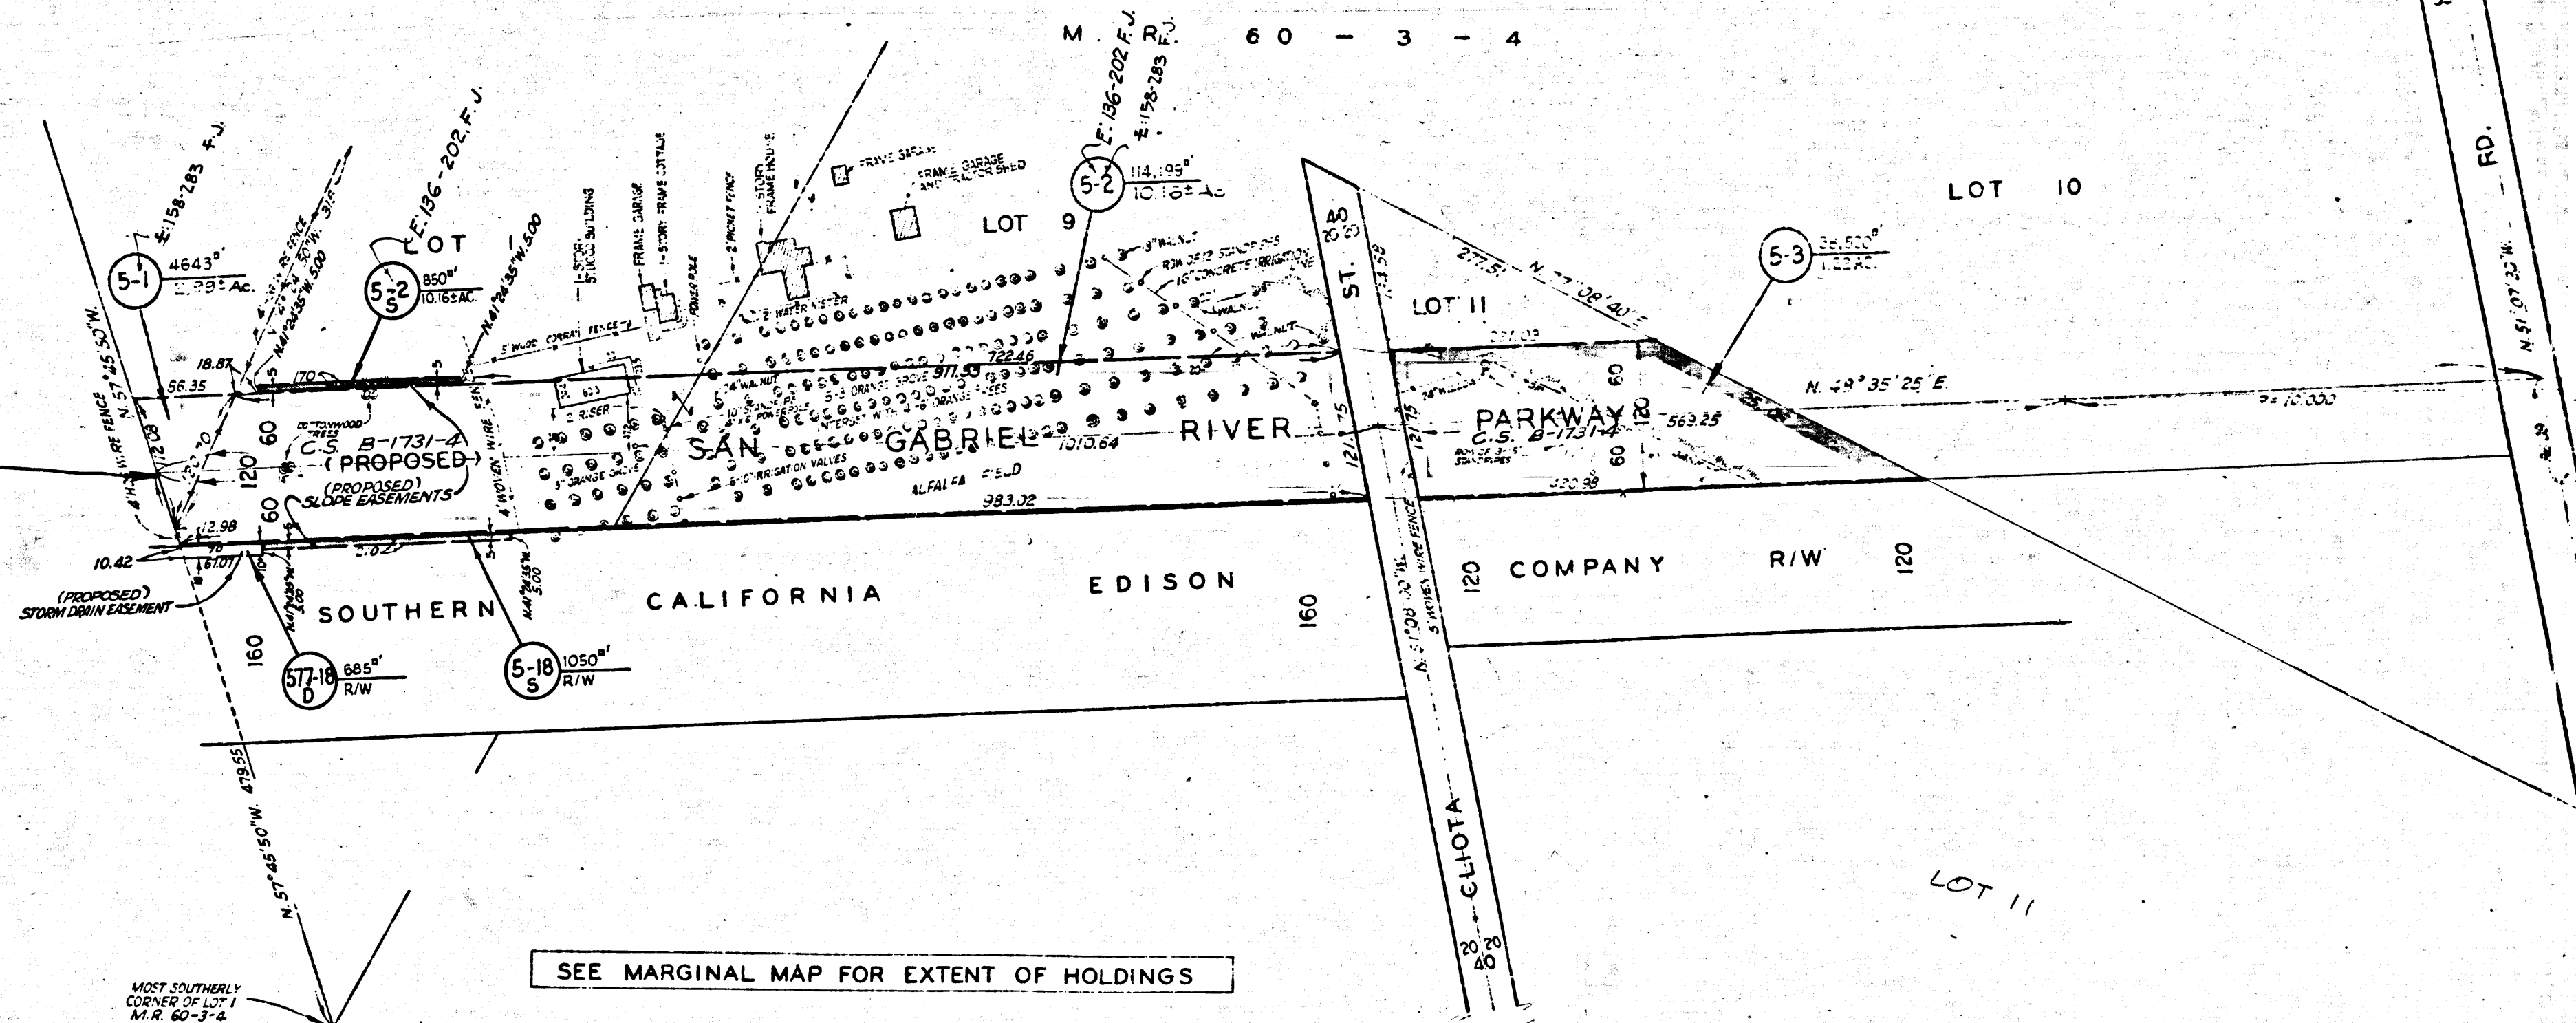

SEE MARGINAL MAP FOR EXTENT OF HOLDINGS

2

C.F. 2400 -

[illegible]

C.F. 2400 -

MAP SHOWING PROPERTY TO BE ACQUIRED
FOR THE OPENING
OF

SAN GABRIEL
RIVER PARKWAY

WILLIAM J. FOX COUNTY SURVEYOR
MARCH 1953

LEGEND

NUMBERS IN CIRCLES REPRESENT PARCELS SOUGHT TO BE ACQUIRED
PORTIONS COLORED RED SHOW EASEMENTS SOUGHT TO BE ACQUIRED
FOR HIGHWAY PURPOSES.

AREAS OF PARCELS SOUGHT TO BE ACQUIRED SHOWN
 THUS: $\frac{0000}{00000} = \text{AREA OF PARCEL IN SQUARE FEET}$
 $\text{AREA OF HOLDING IN ACRES}$

00000 - AREA OF HOLDING IN WORDS				
DRAWN BY	DATE	CHECKED BY	DATE	CHECKED BY
A. MUMER - REECE	2-51	BREEDEN	3-51	REECE
REFERENCES		REVISIONS		
ALIGNMENT C.S.B.-73-4		REVISED FROM PORTION OF SAN GABRIEL RIVER PARKWAY (C) APPRAISAL TOUR J.E.B. 3-55		
TOPOGRAPHY: FB 1465-153 APPRAISERS FIELD NOTES				
J. N. 0665				
INDEX MAP 37(A-3)		ASSESSOR BOOK 810 & 849-1		
SAN GABRIEL RIVER PARKWAY (4) ONE SHEET				

NOTE: This one sheet map is a combination of two maps.
See also title at other end.

