

COUNTY HOSPITAL.





DETAILS OF PROPOSED STORM WATER DRAIN FROM GRIFFIN AVE TO WOOD AVE.

June 1909. Ivory B. Noble. County Surveyor.

L.B. 38-1.



Index Map 7961

1.11.8

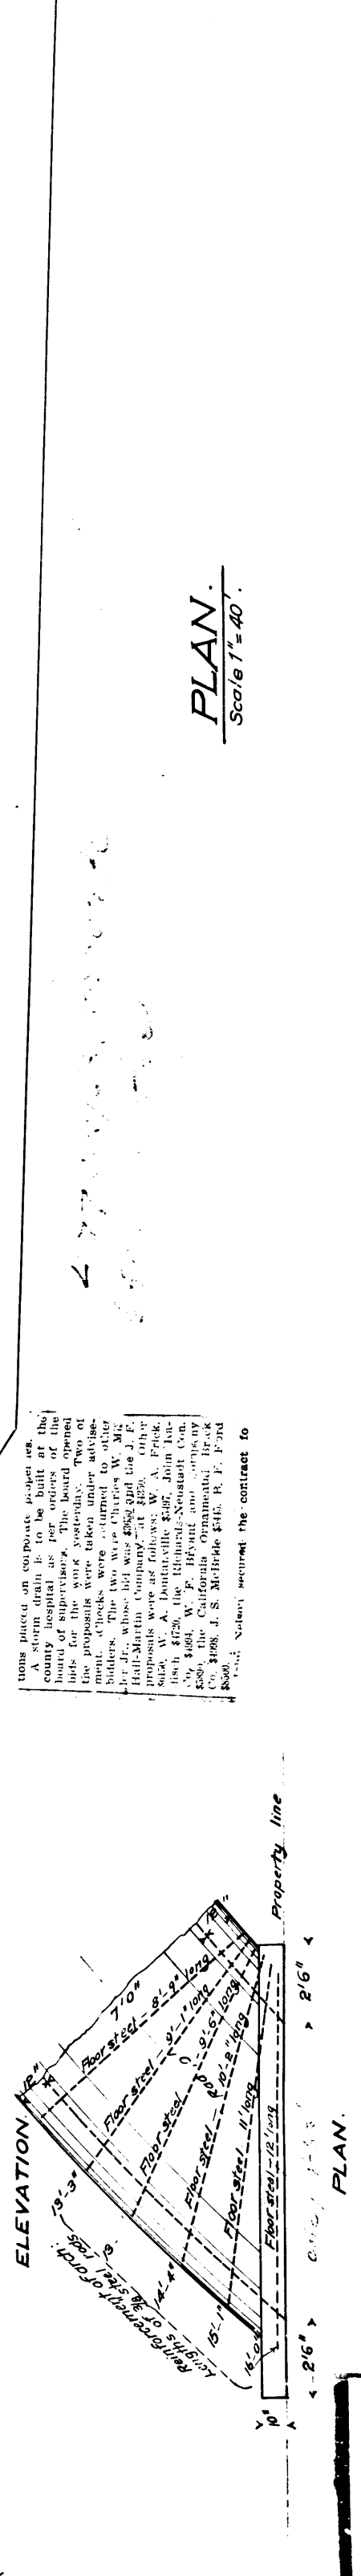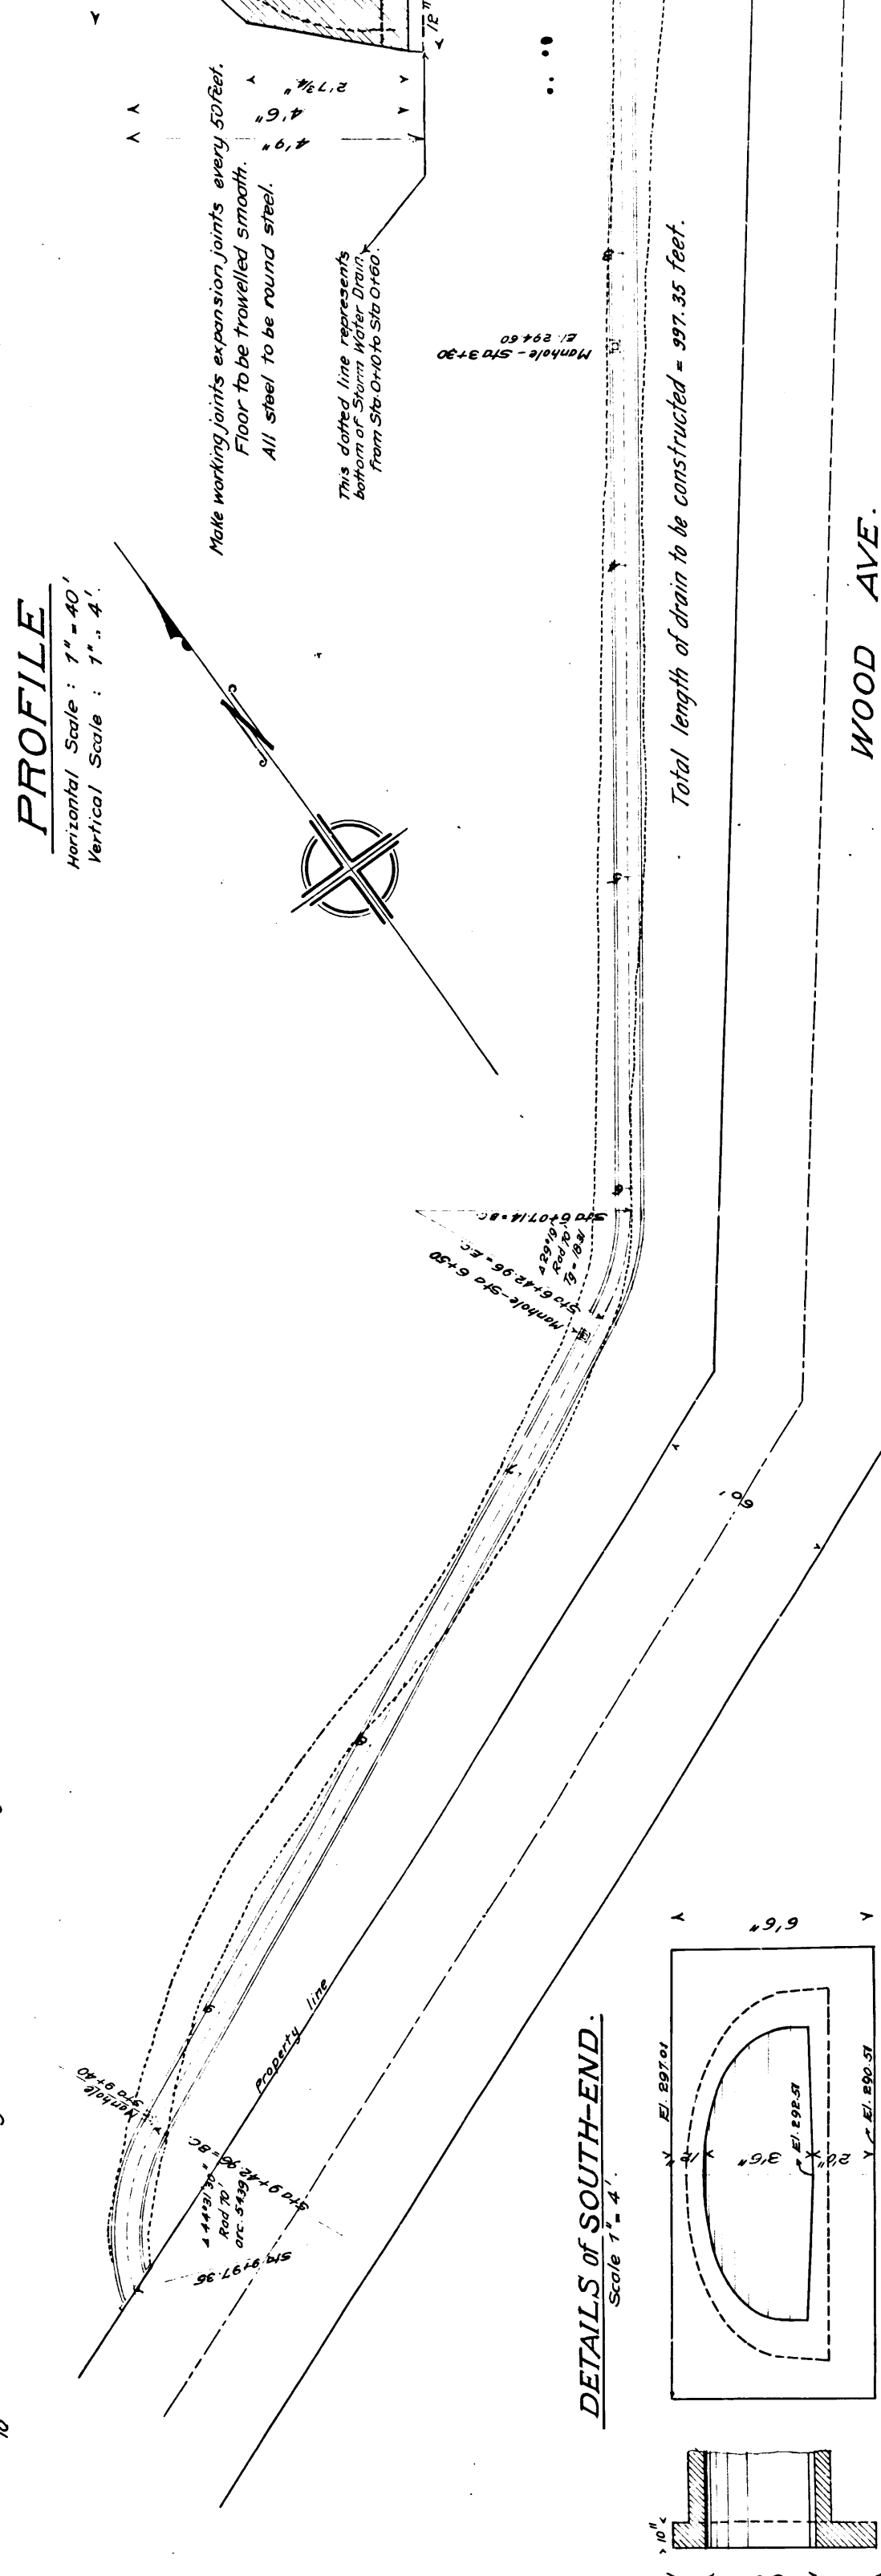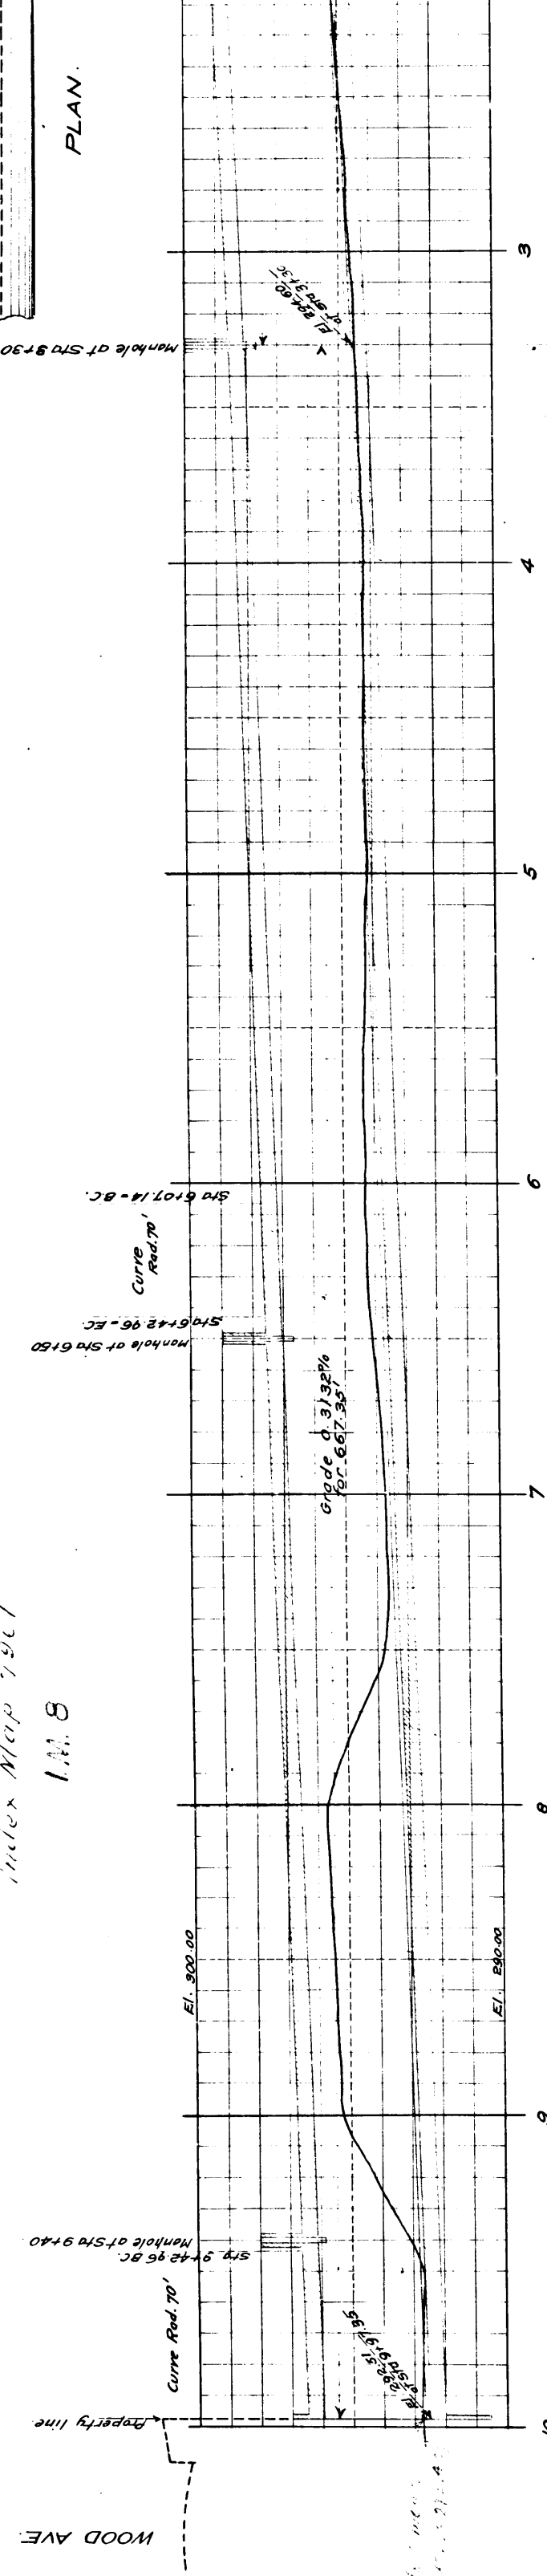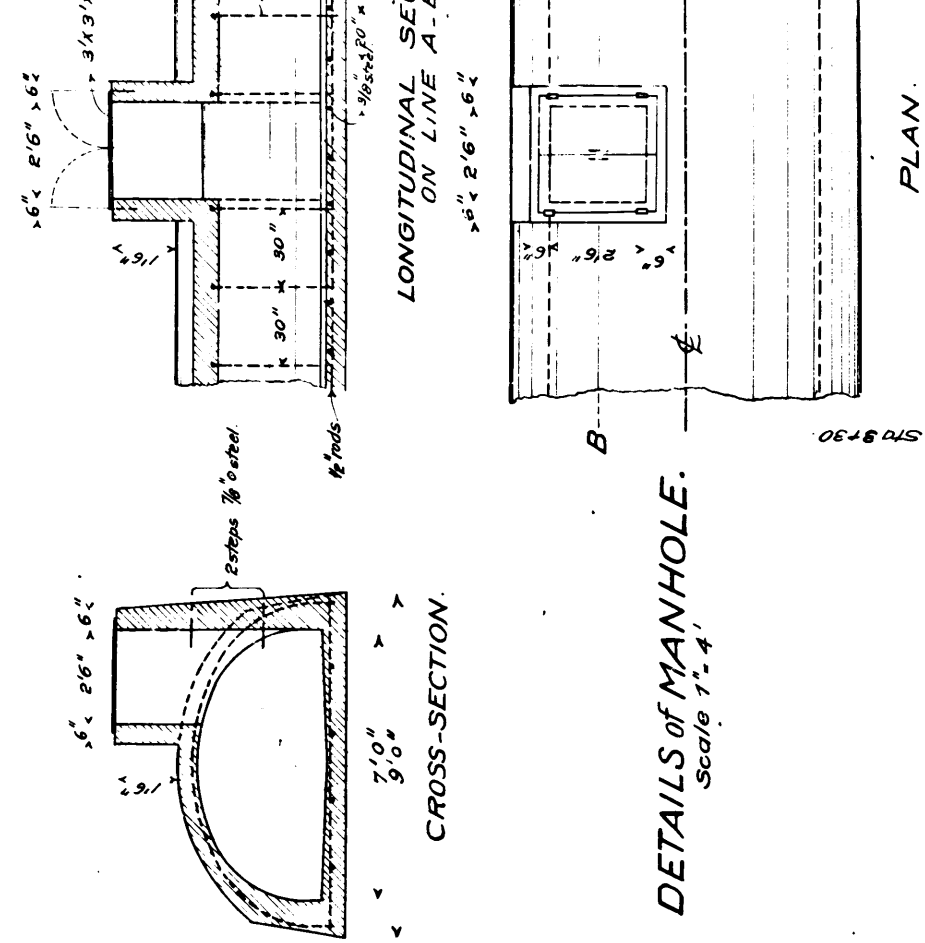


CROSS - SECTIONS.

Scale 1"=10'

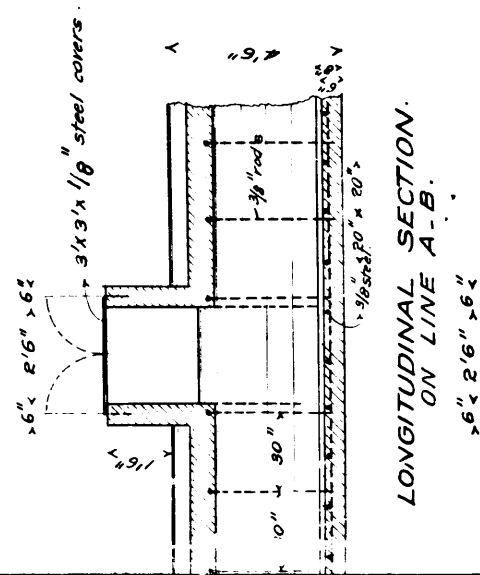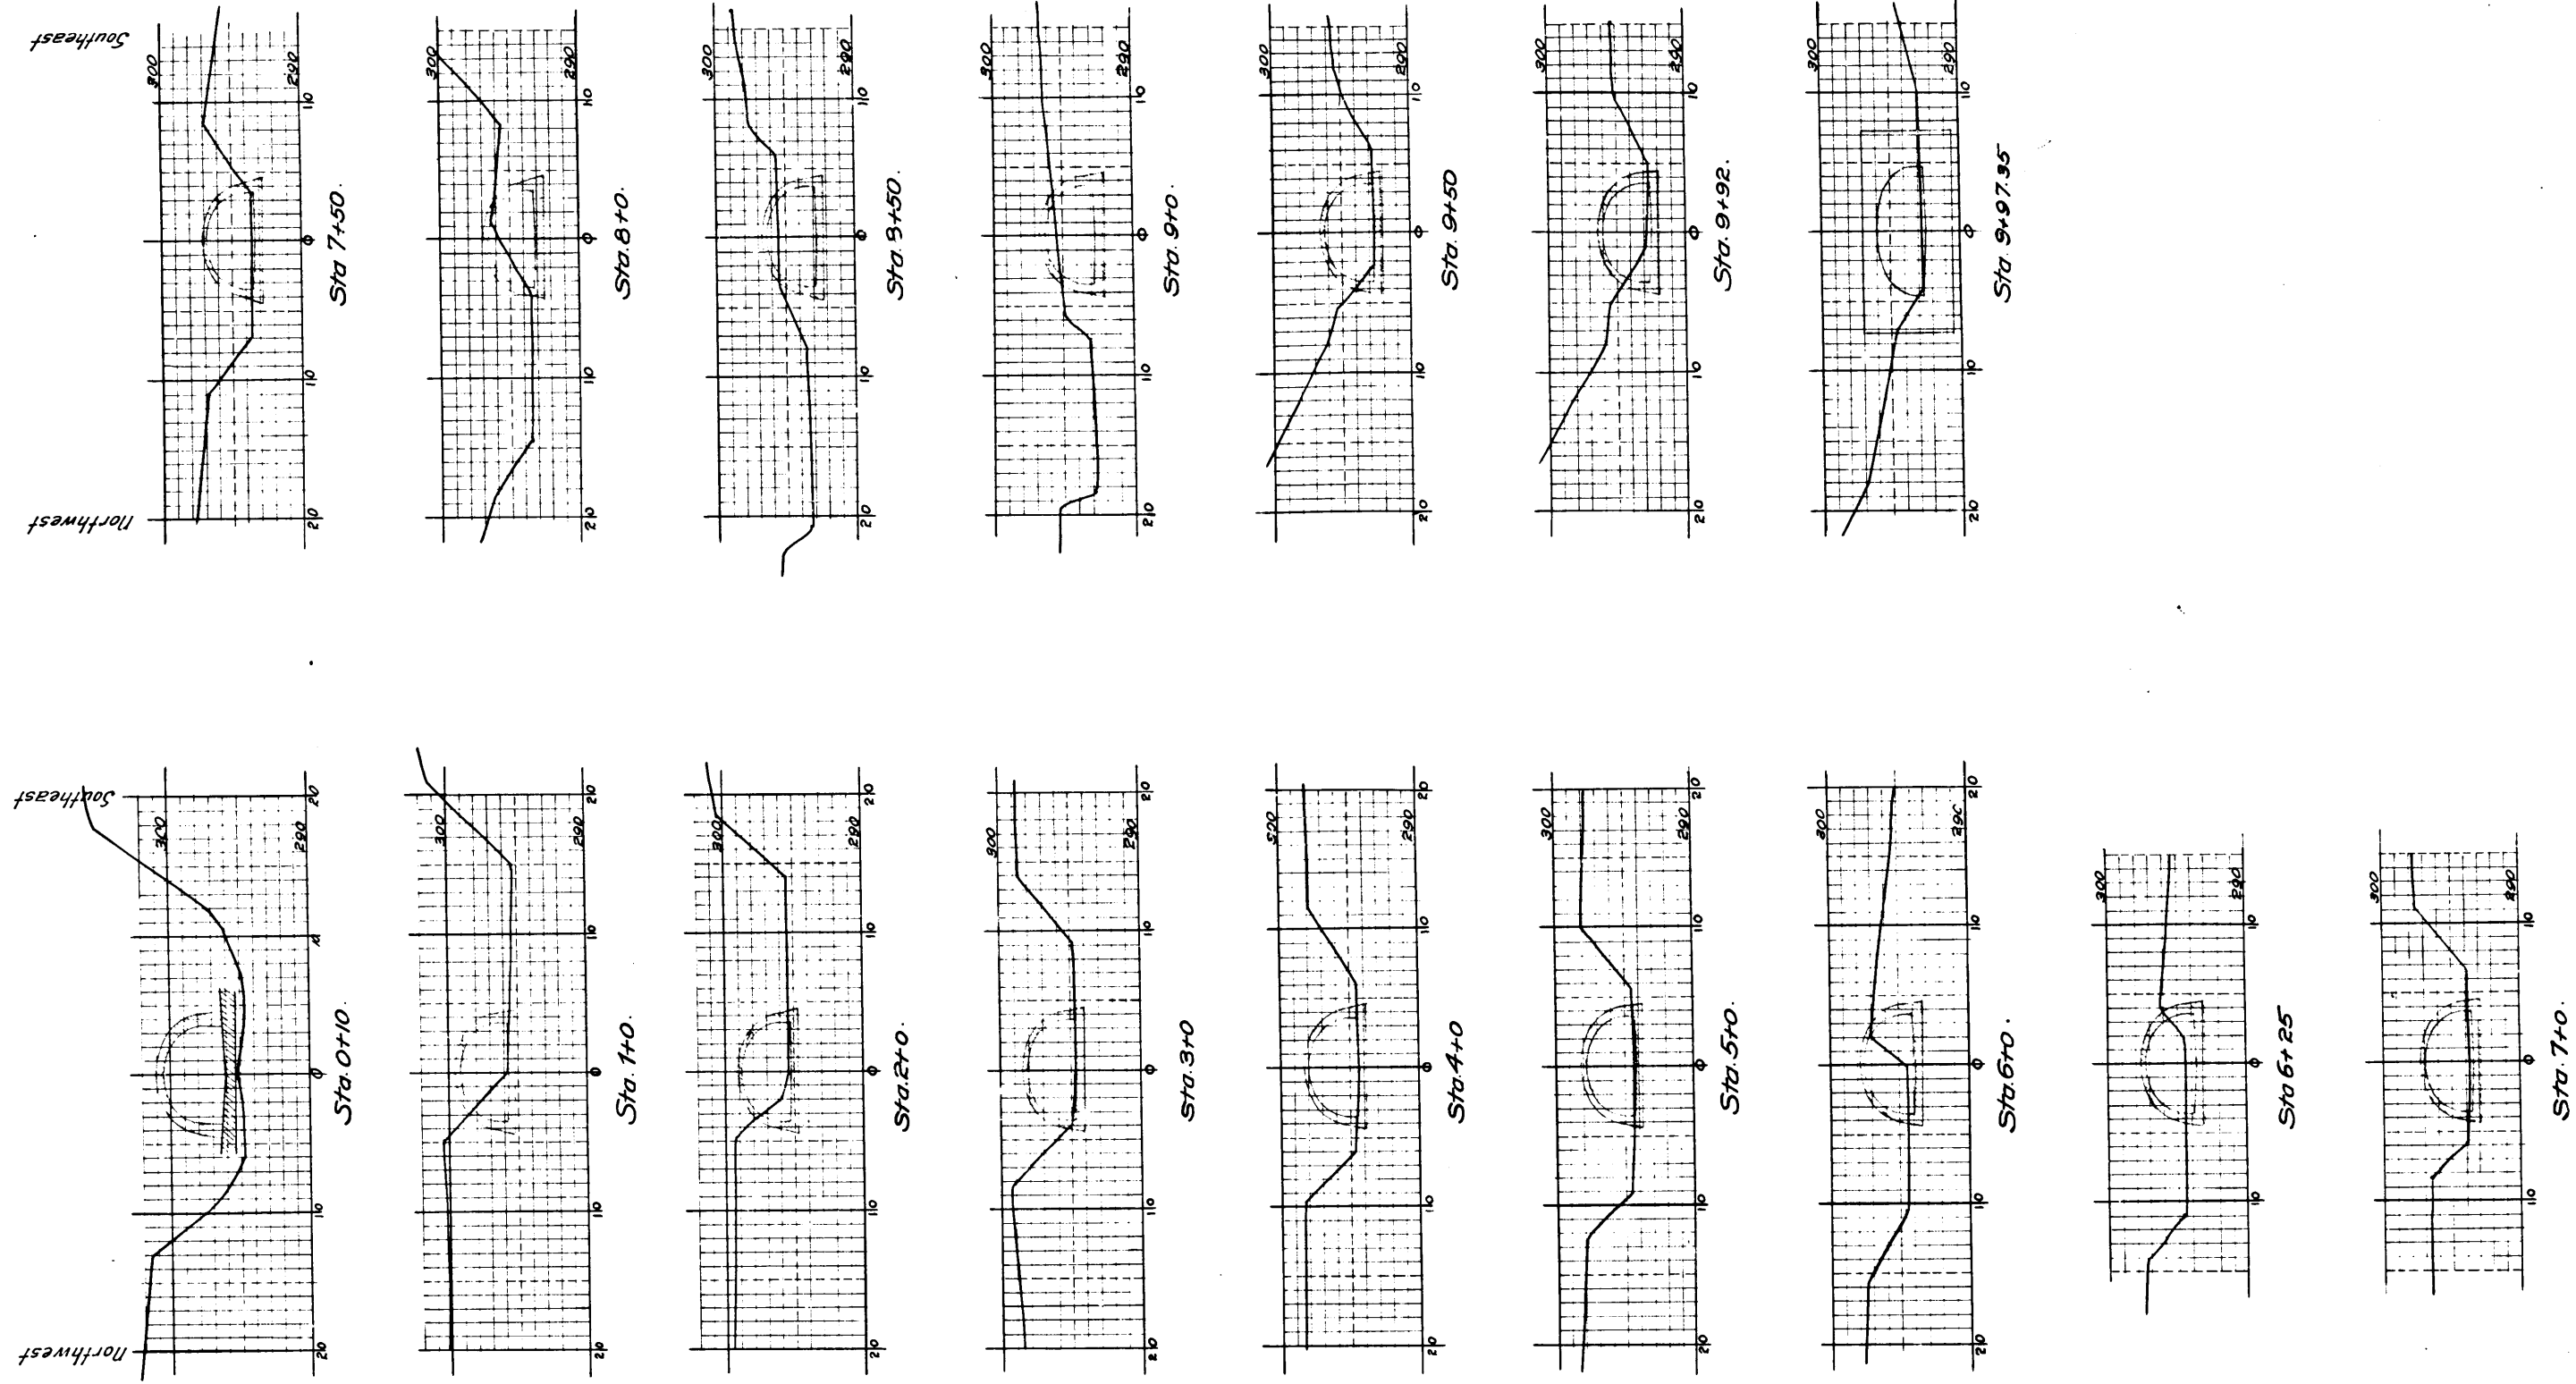


CROSS-SECTION.


showing connection of Storm Drain with existing culvert. (CS 7446) Scale 1"=4'

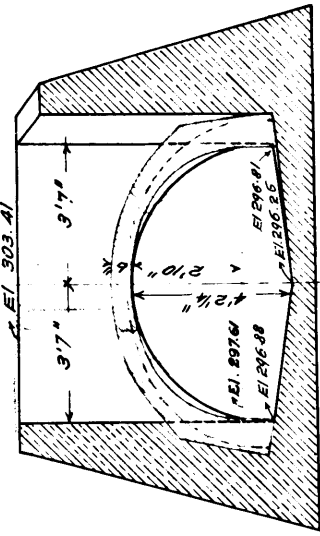

PLAN.

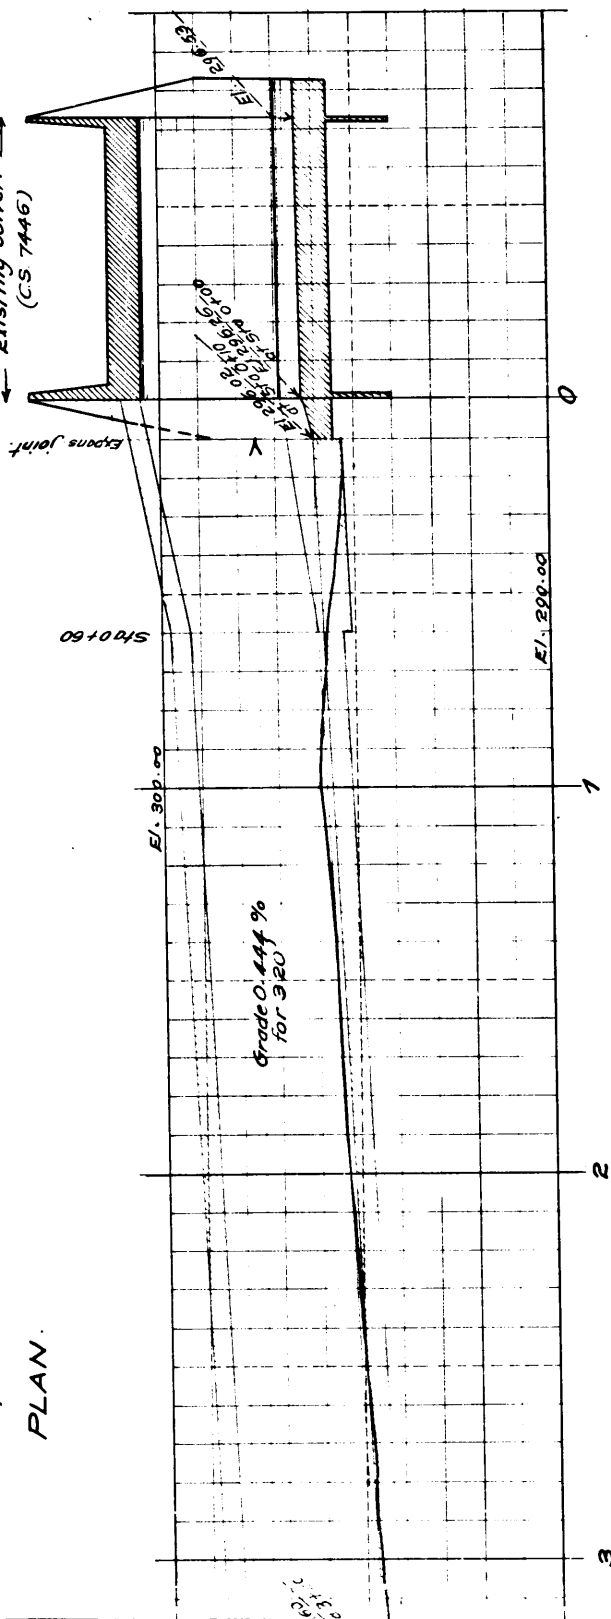


At curves in alignment of origin measure rods along outside of curve.

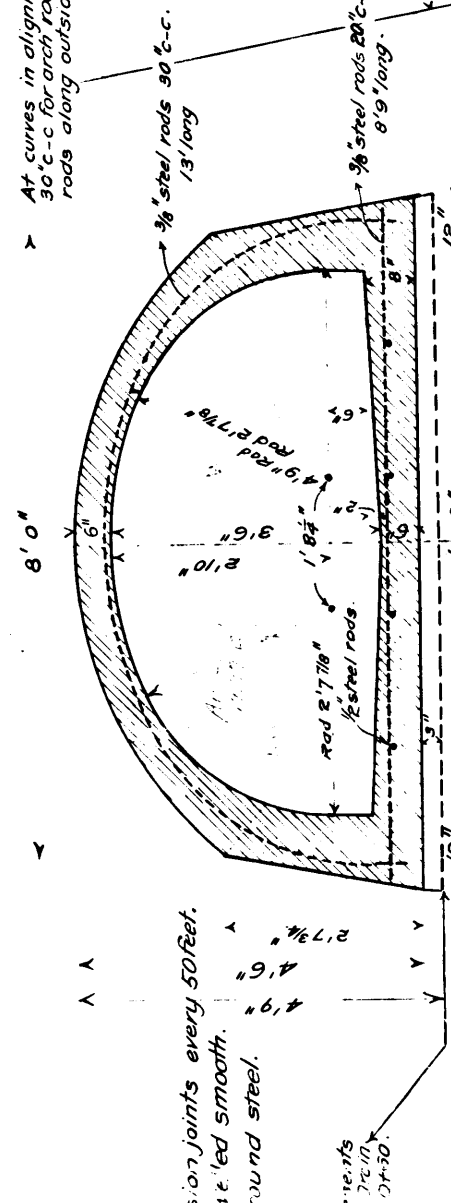

CROSS-SECTION.

Scale 1"=2'

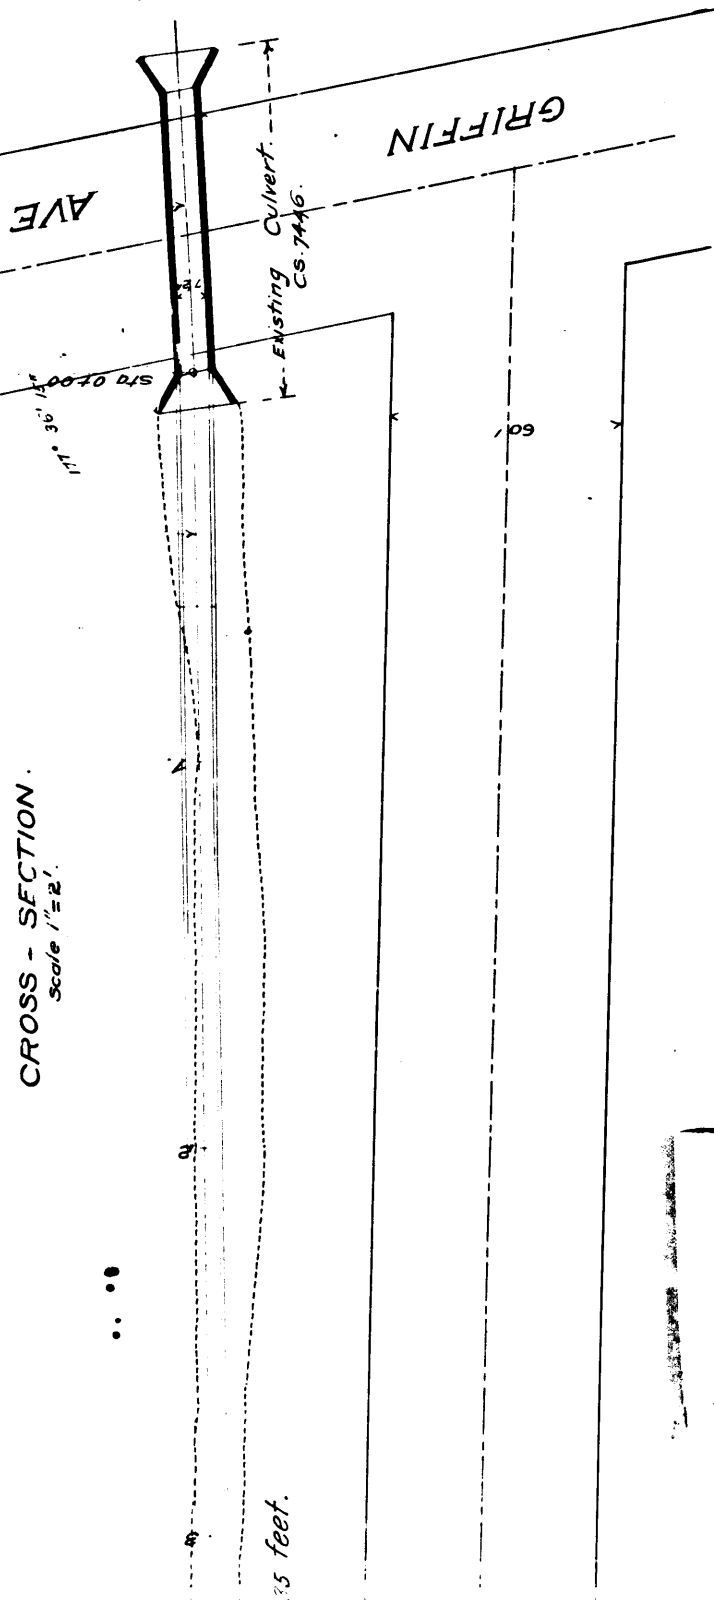

CS 7602

A2 OF A2