
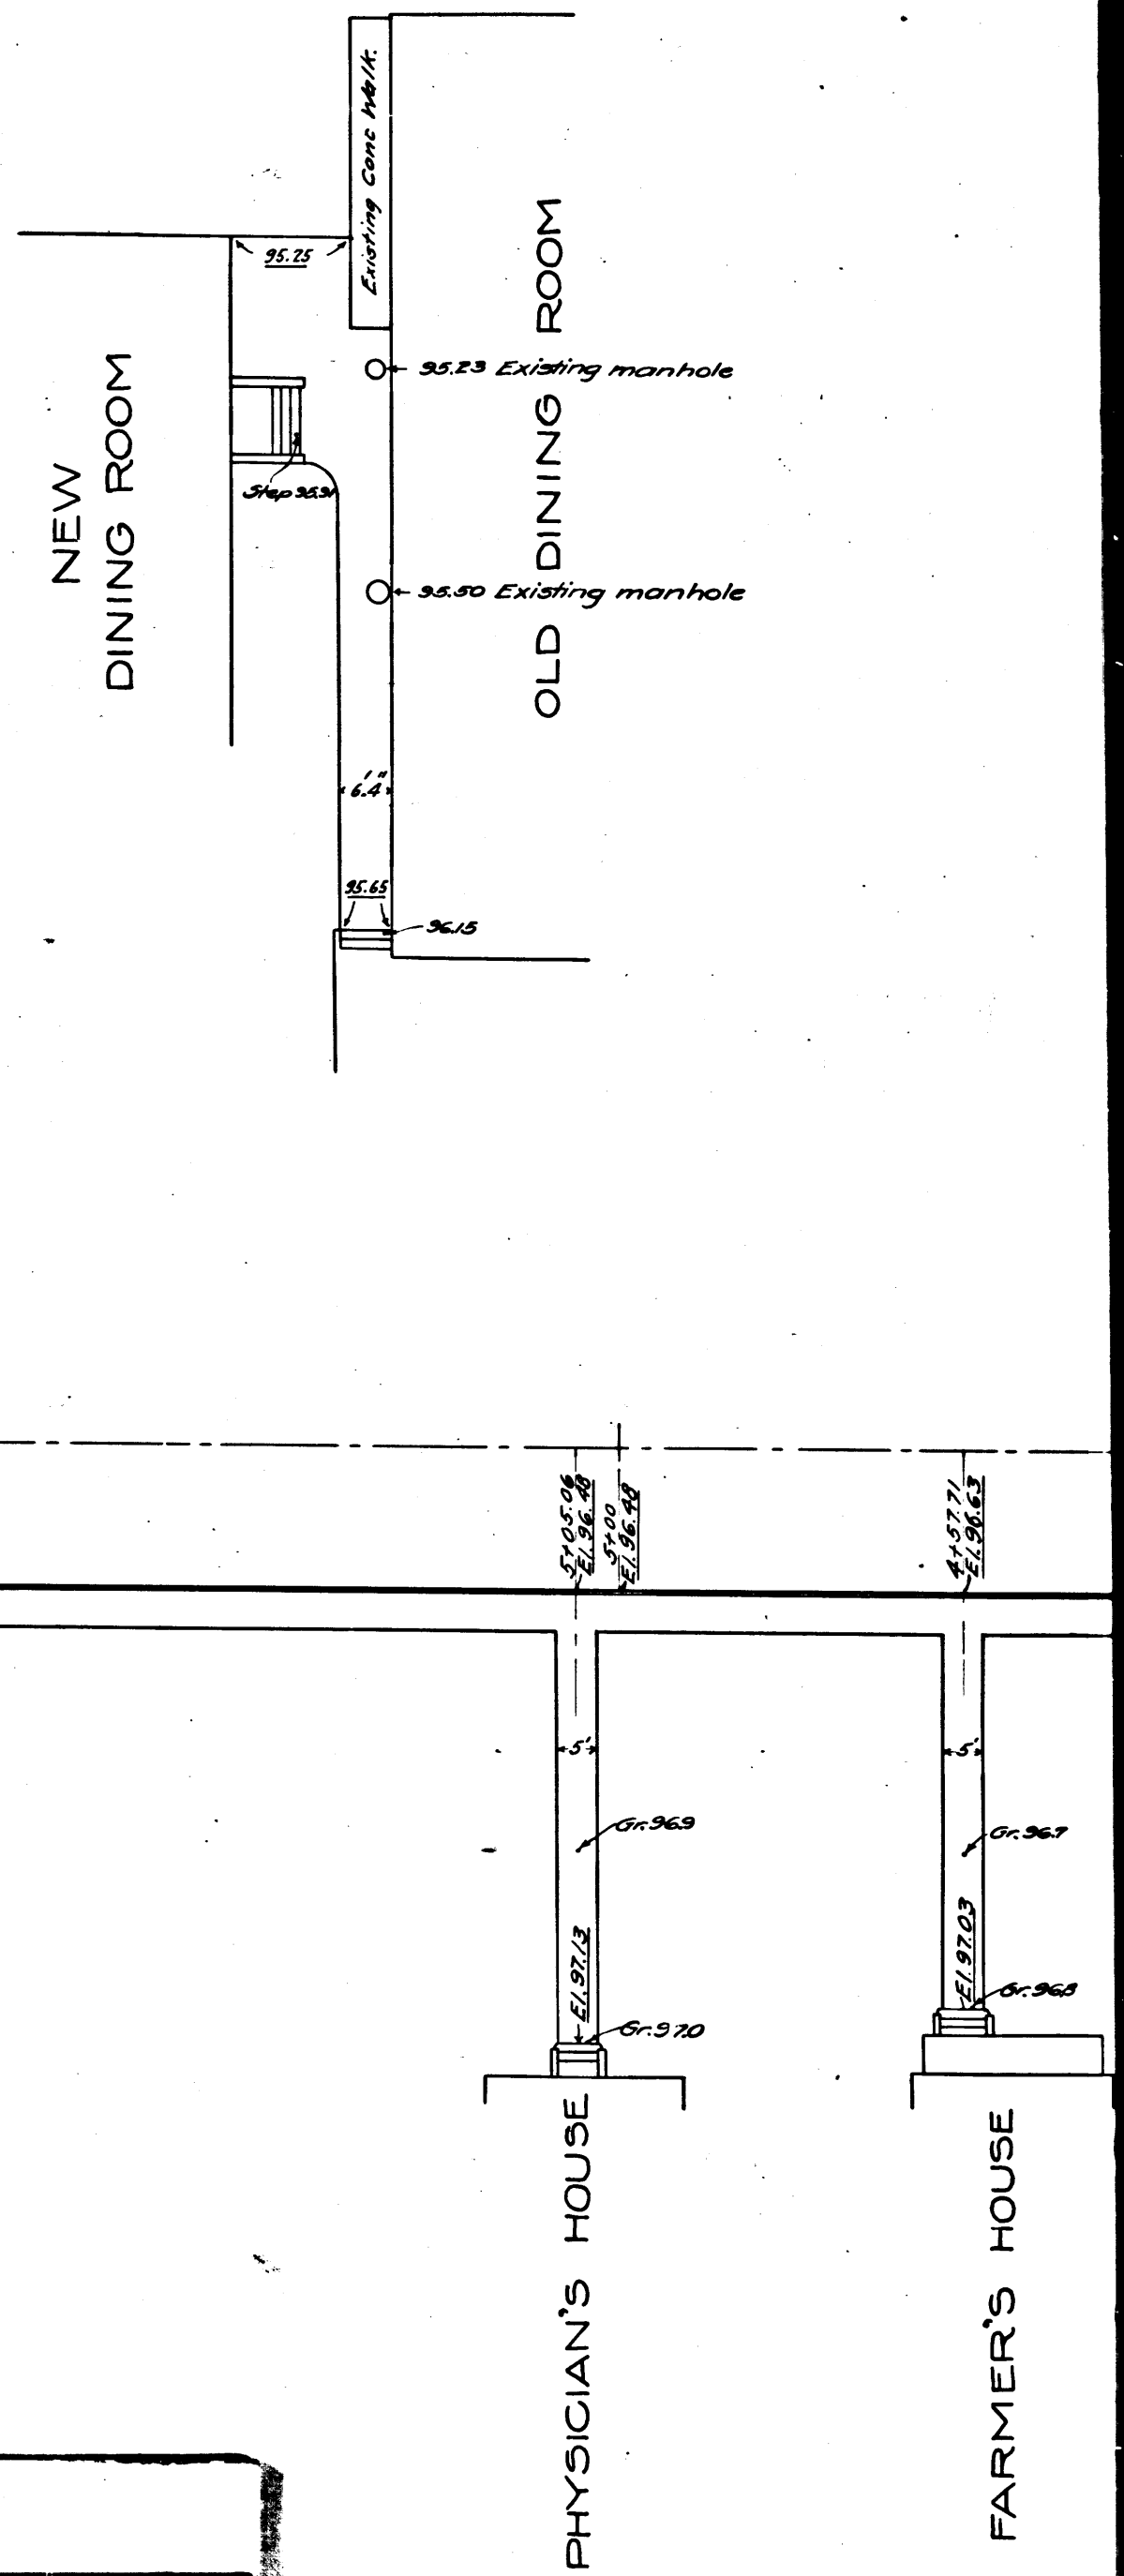
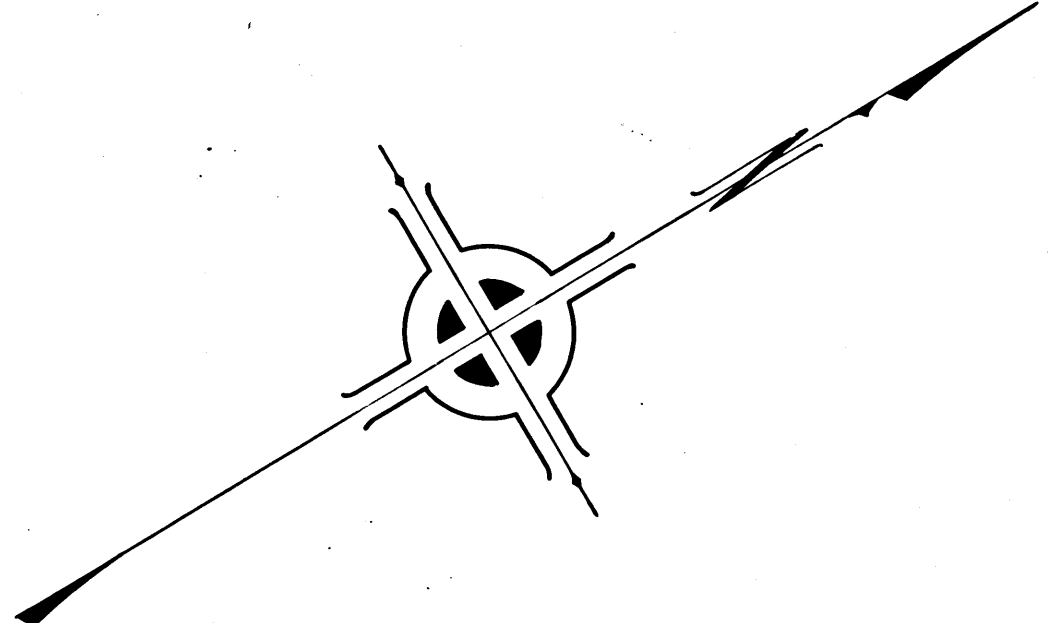


WARD NO. 1

WARD NO. 2

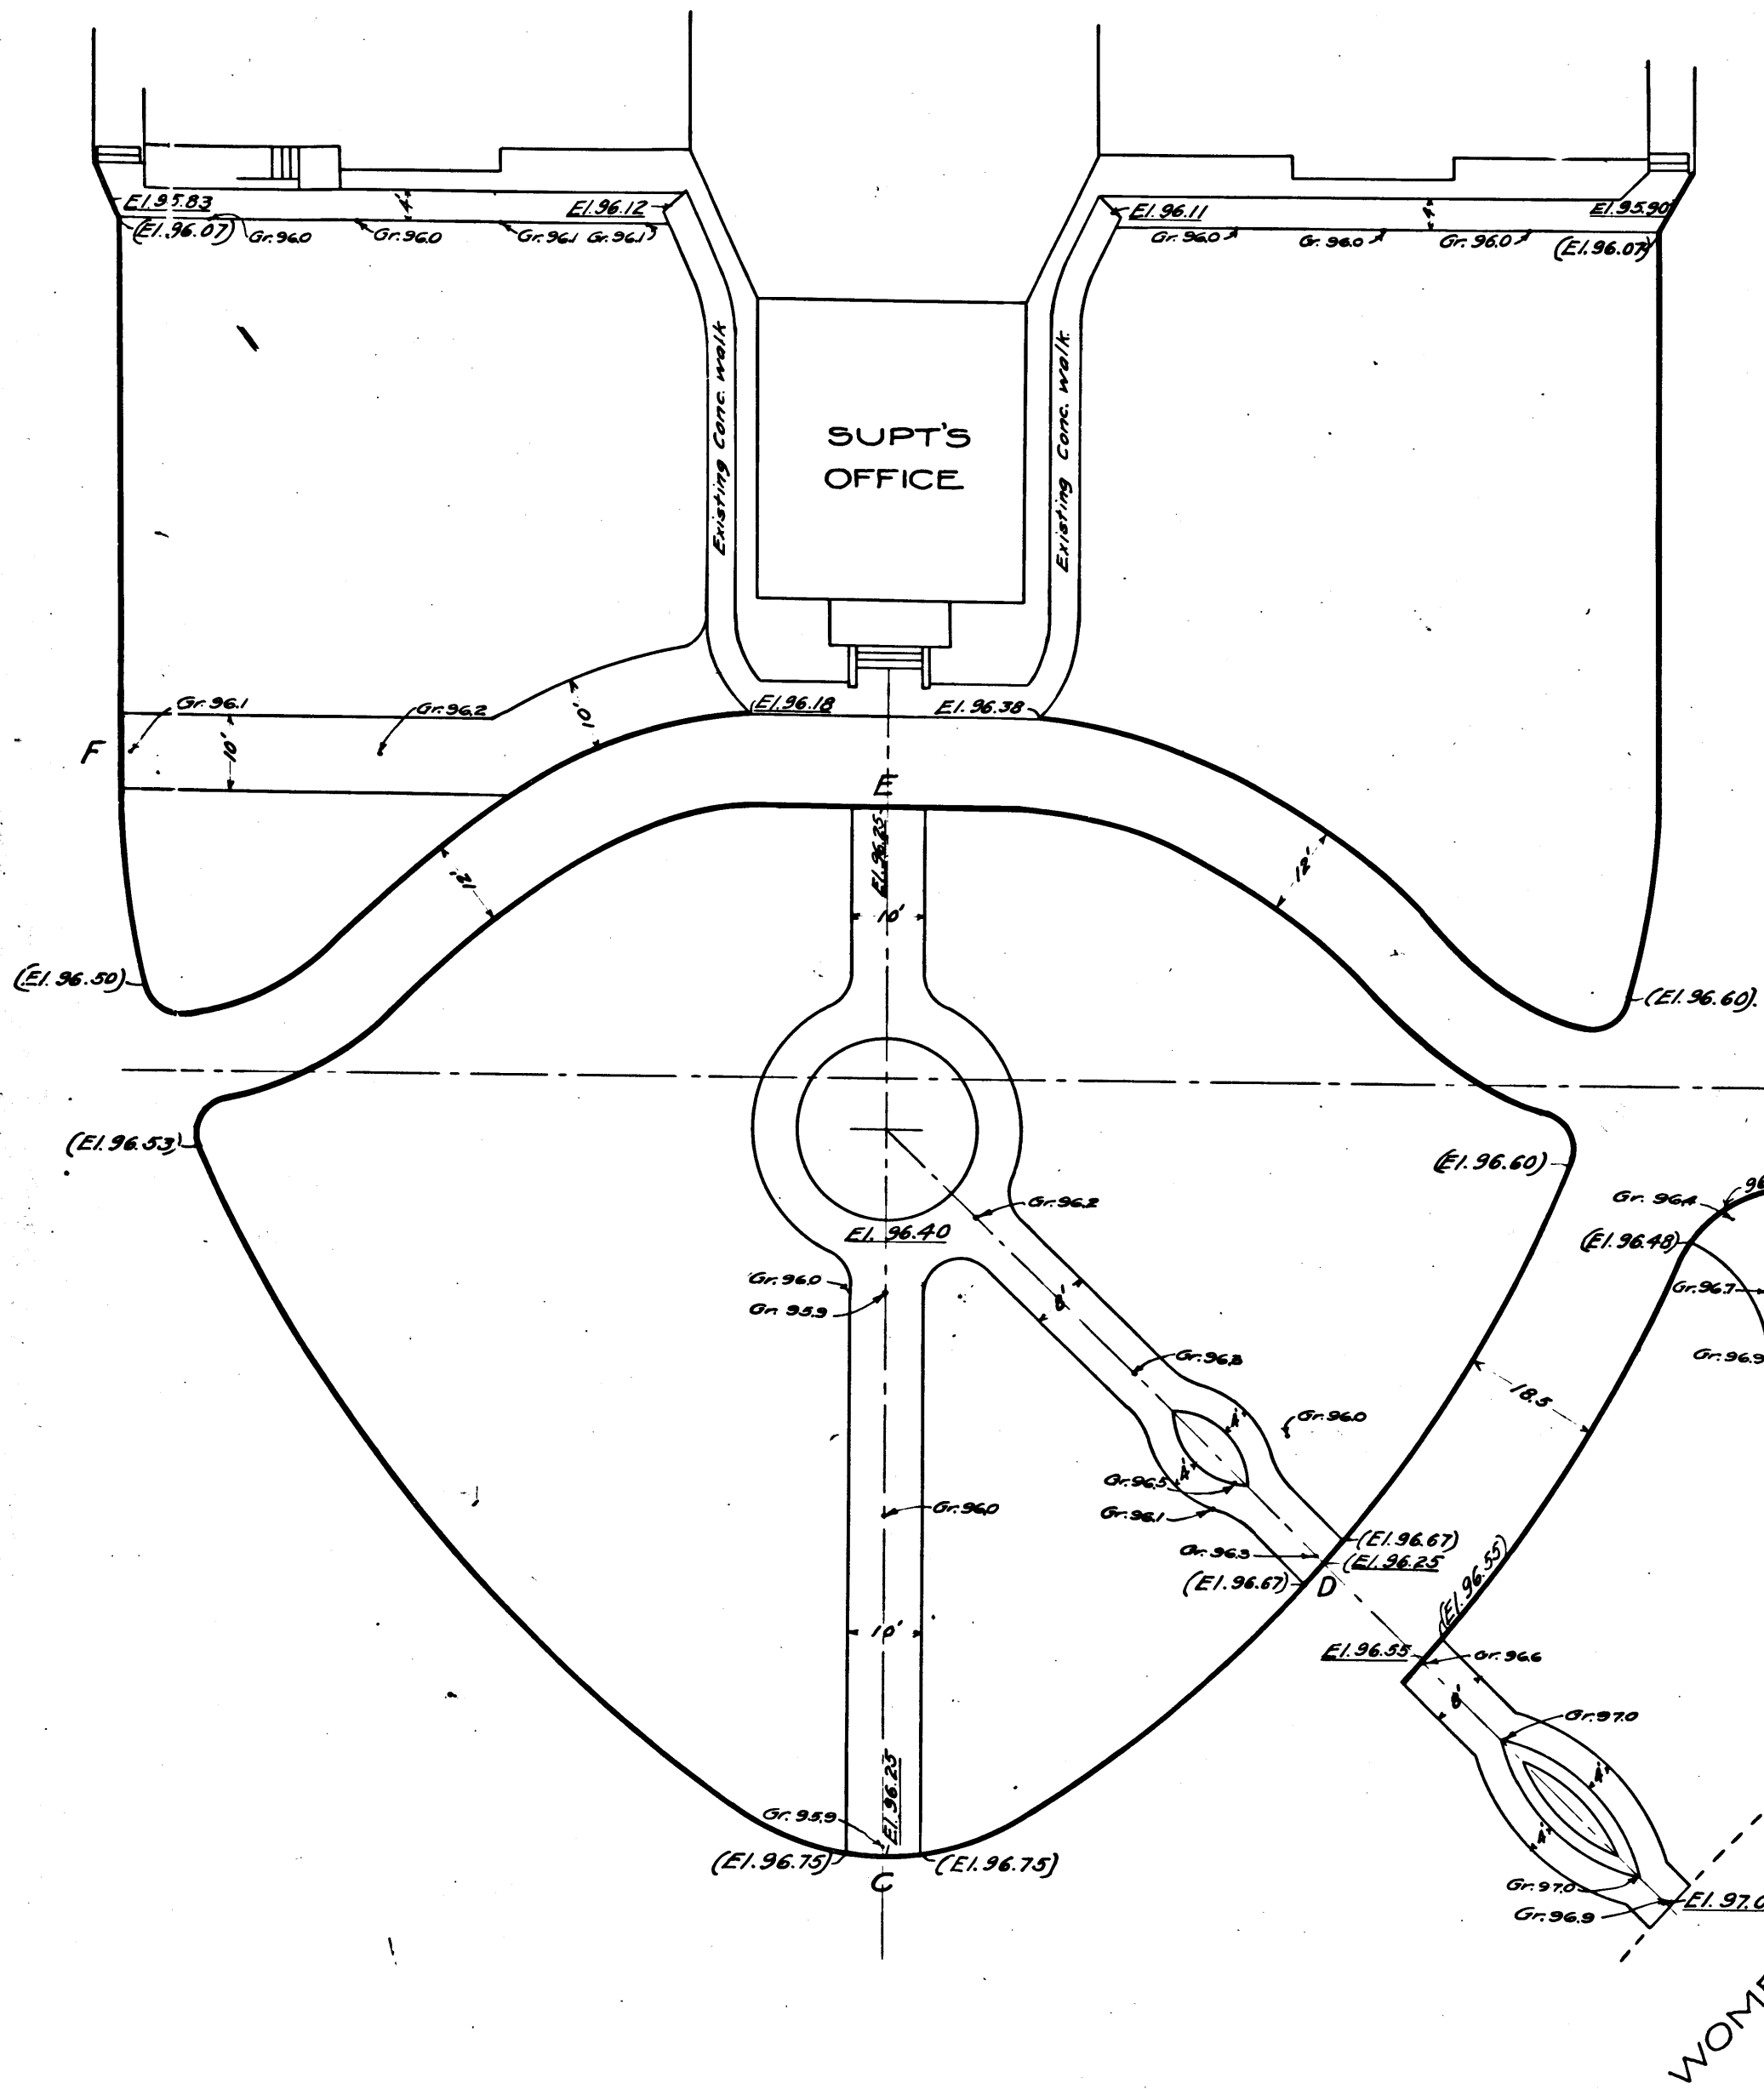

Sidewalk opening in curb at C, D, E + F.

C	S	7	8	2	3
A	1	OF	A	2	

PLAN SHOWING  
 CONCRETE WALKS AND CURBS  
 TO BE CONSTRUCTED AT  
 COUNTY FARM  
 LOS ANGELES COUNTY CAL

NOVEMBER 1912. I.B. Noble, COUNTY SURVEYOR.


Scale 1 in. = 20 ft.  
 L.B. 64-1

FIELD WORK Bowles  
 OFFICE WORK ""  
 CHECKED BY Jermyn


Note: Walks to be constructed shown colored green.  
 Curbs to be constructed shown colored red.  
 Surface of ground elevations shown thus.. Gr. 97.7  
 Top of walk elevations shown thus 95.90  
 Top of curb elevations shown thus (96.60)

County Farm named Rancho Los Amigos - D: 49-206

I.M. 32

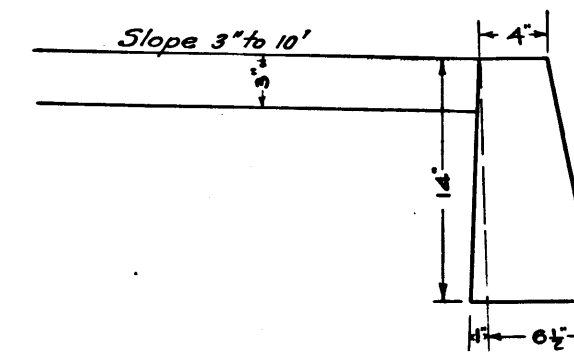

Section showing concrete curb and portion of concrete walk.

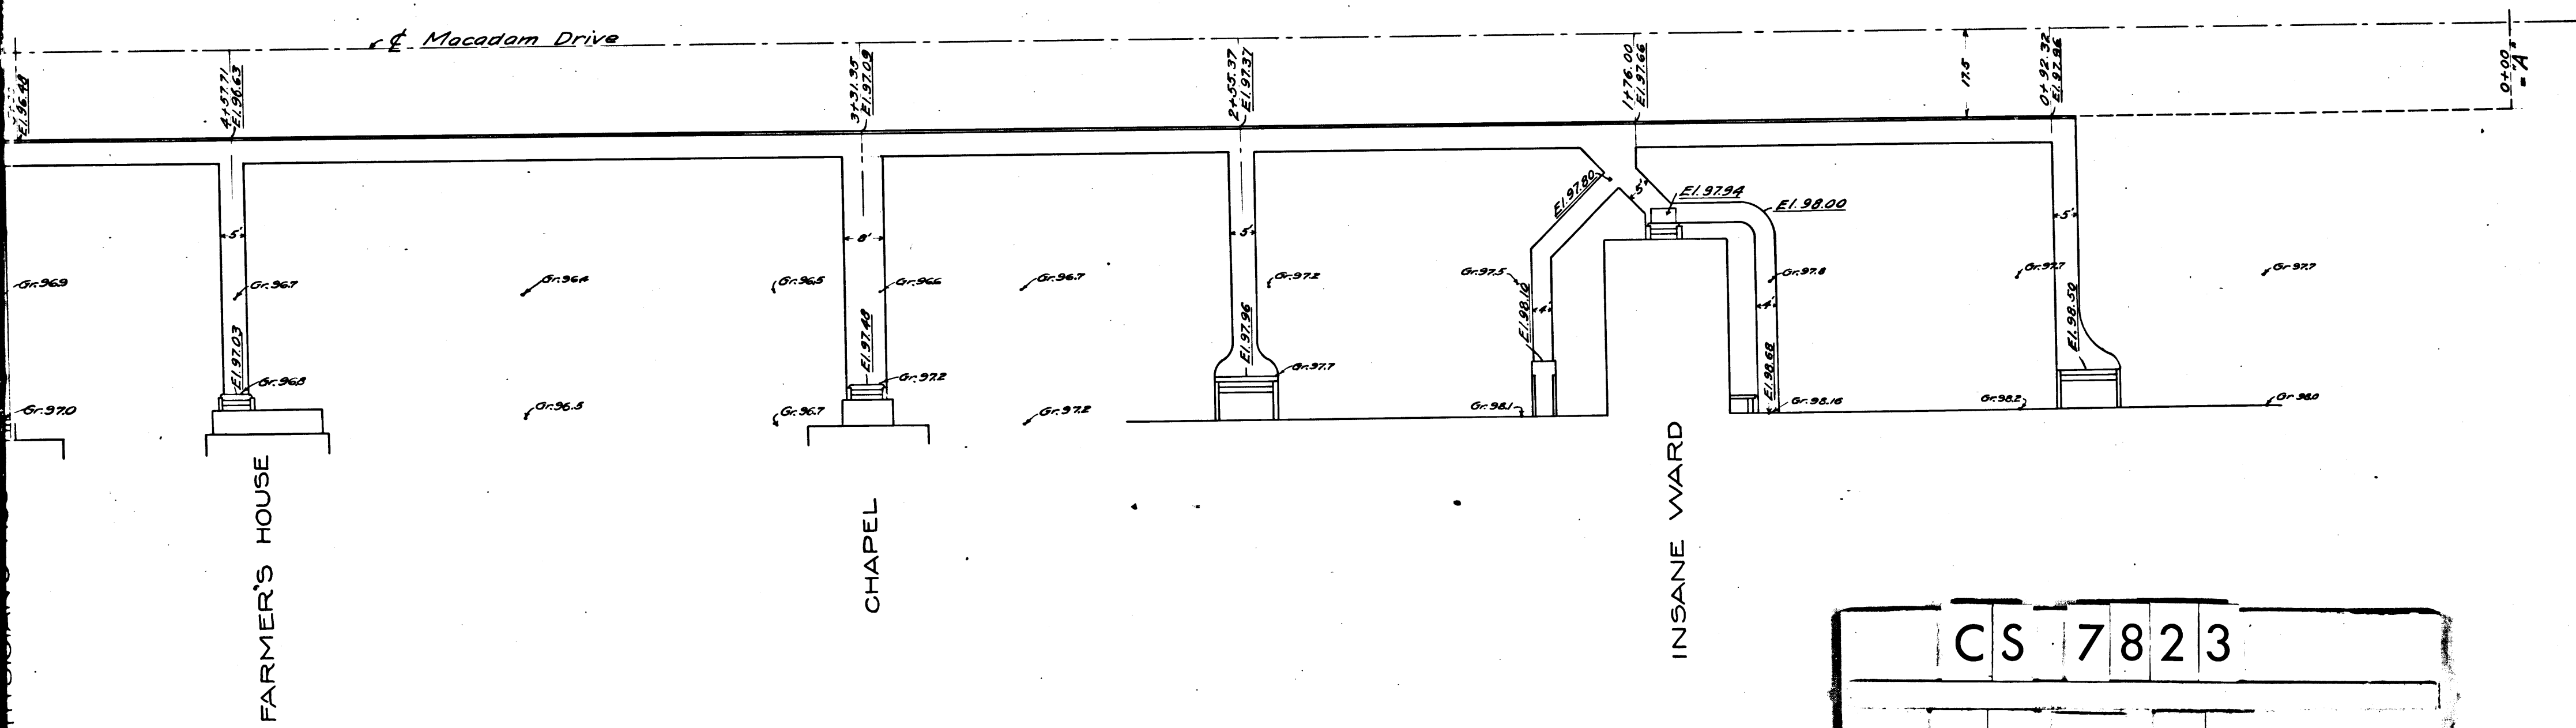

C	S	7	8	2	3
A	2	OF	A	2	