

MARENGO ST.

WOOD

MAP SHOWING SEWER PIPE LINES


TO BE CONSTRUCTED AT LOS ANGELES COUNTY HOSPITAL.

Dec. 1912. I.B. Noble, County Surveyor
Scale: 1"=20'
L.B. 61-48. Specifications C.S. 7840 - Discarded
Index Map C.S. 7961
I.M. 8


FIELD WORK BY *Bowling*
CHECKED BY *WATSON*
DATE OF CHECK *1912*

CS	7830
A1	OF A3

Chimney Refuse Furnace

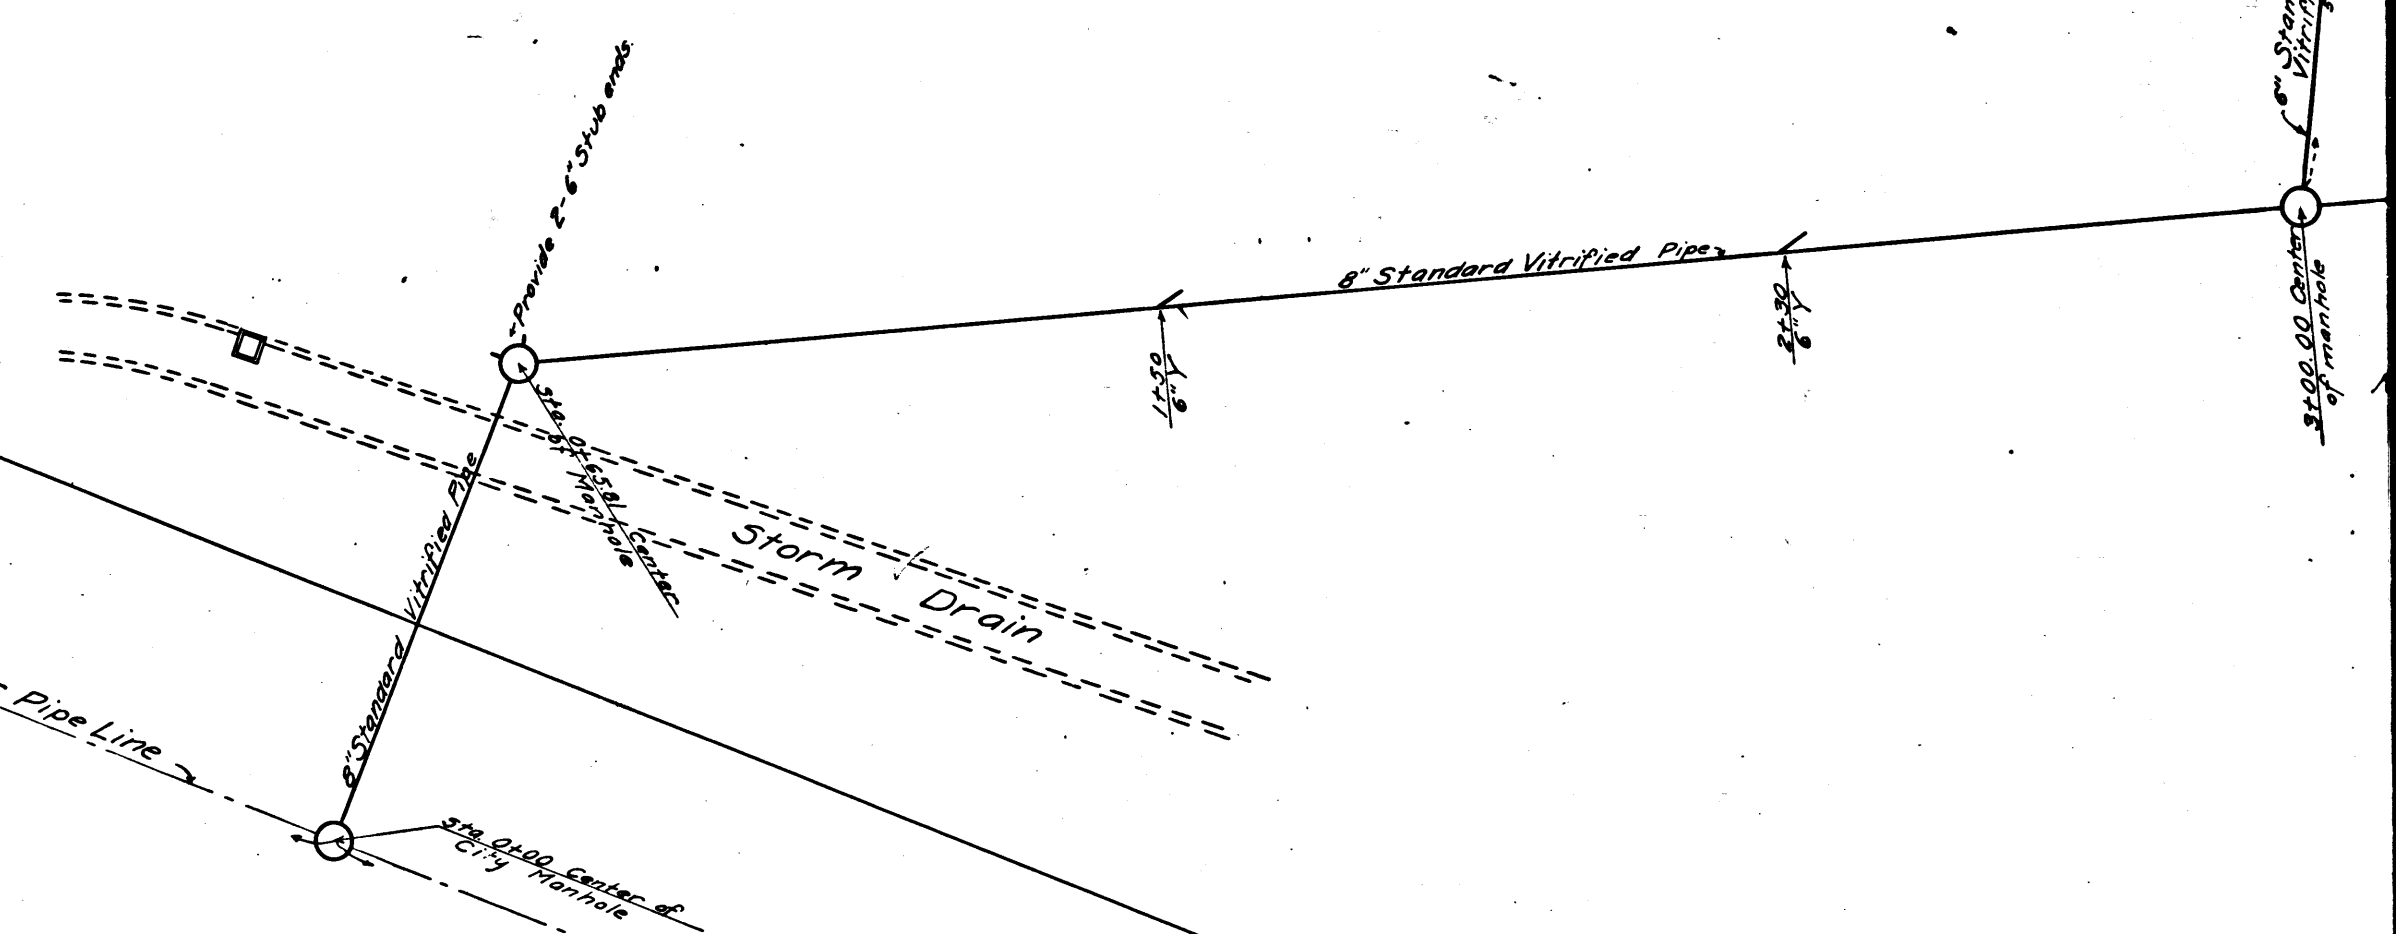



Vertical scale on the left margin with markings from 10 to 50 and the text 'MEMCO' and '50TH'.

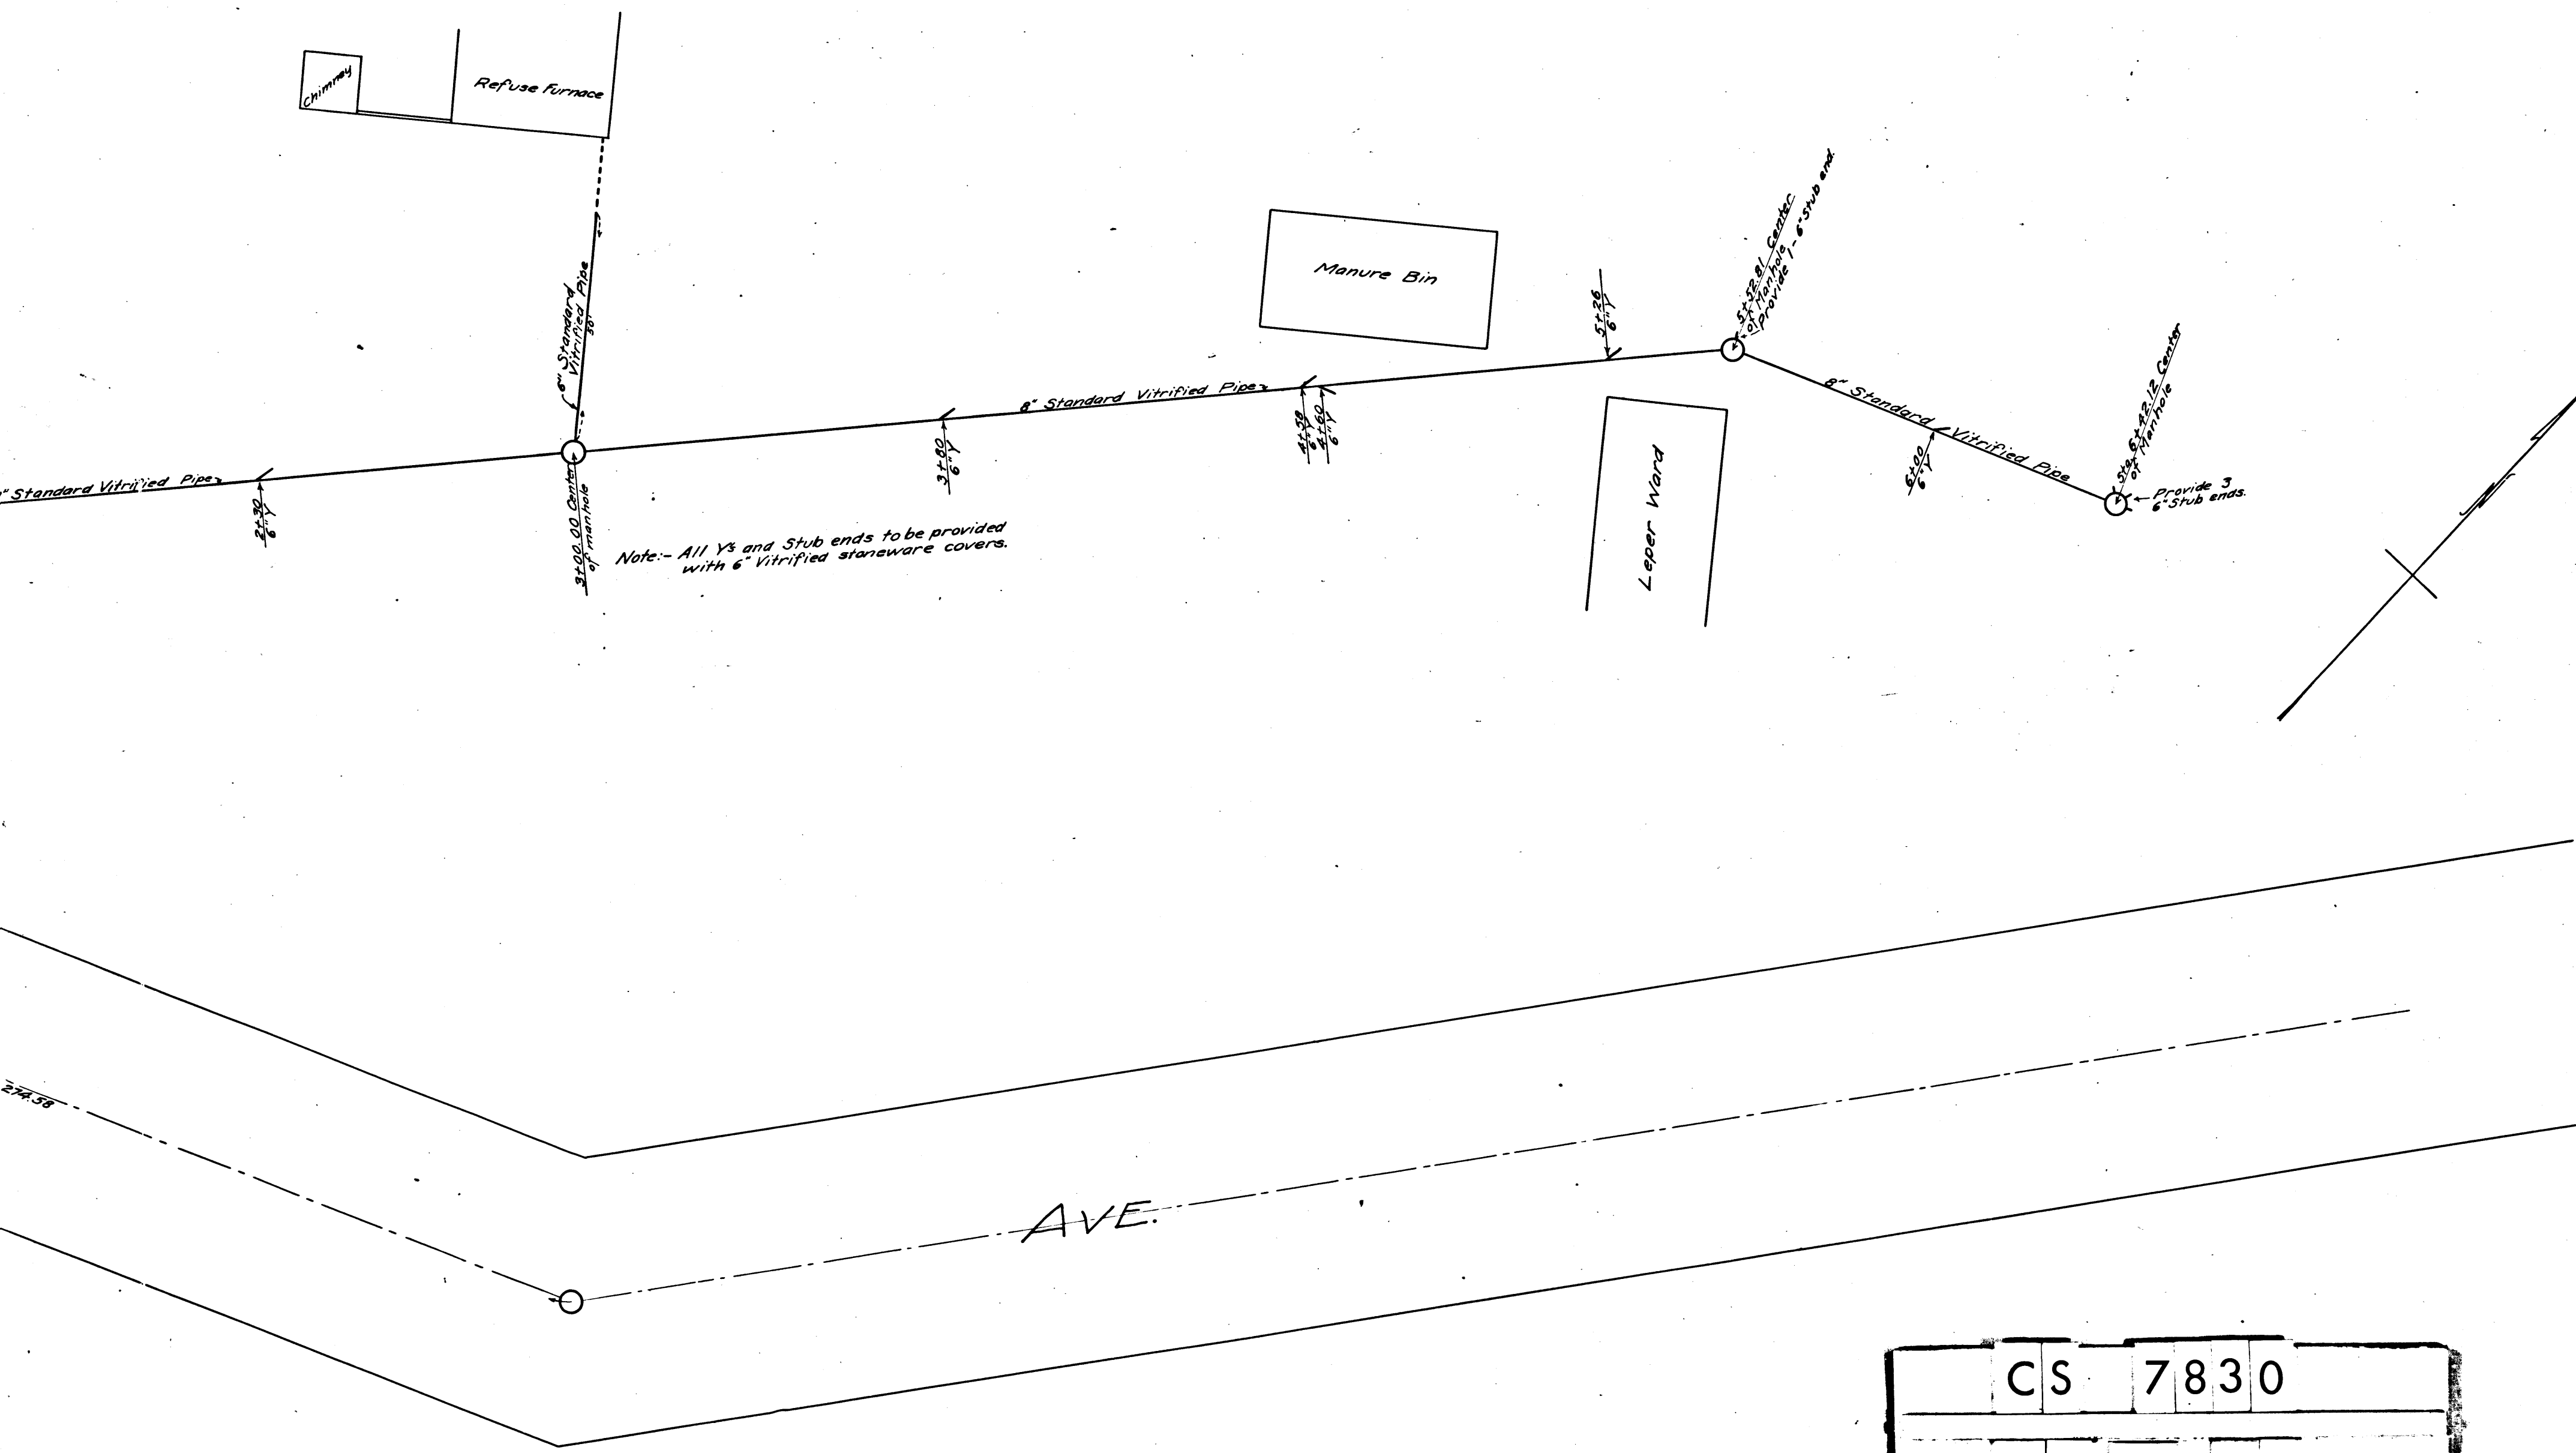

Note:- All Ys and Stub ends to be provided with 6" Vitriified stanaware covers.

CS	7830
A2	OF A3

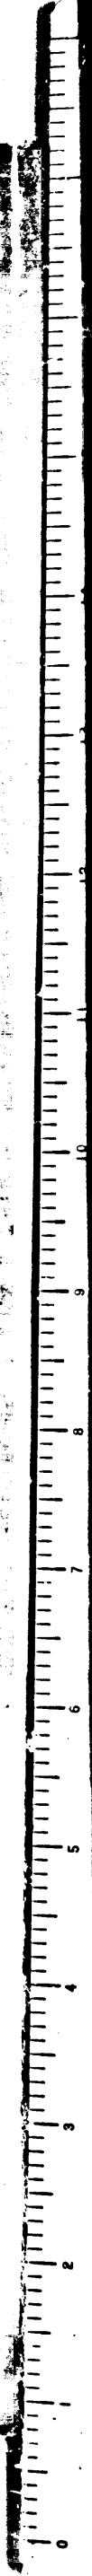

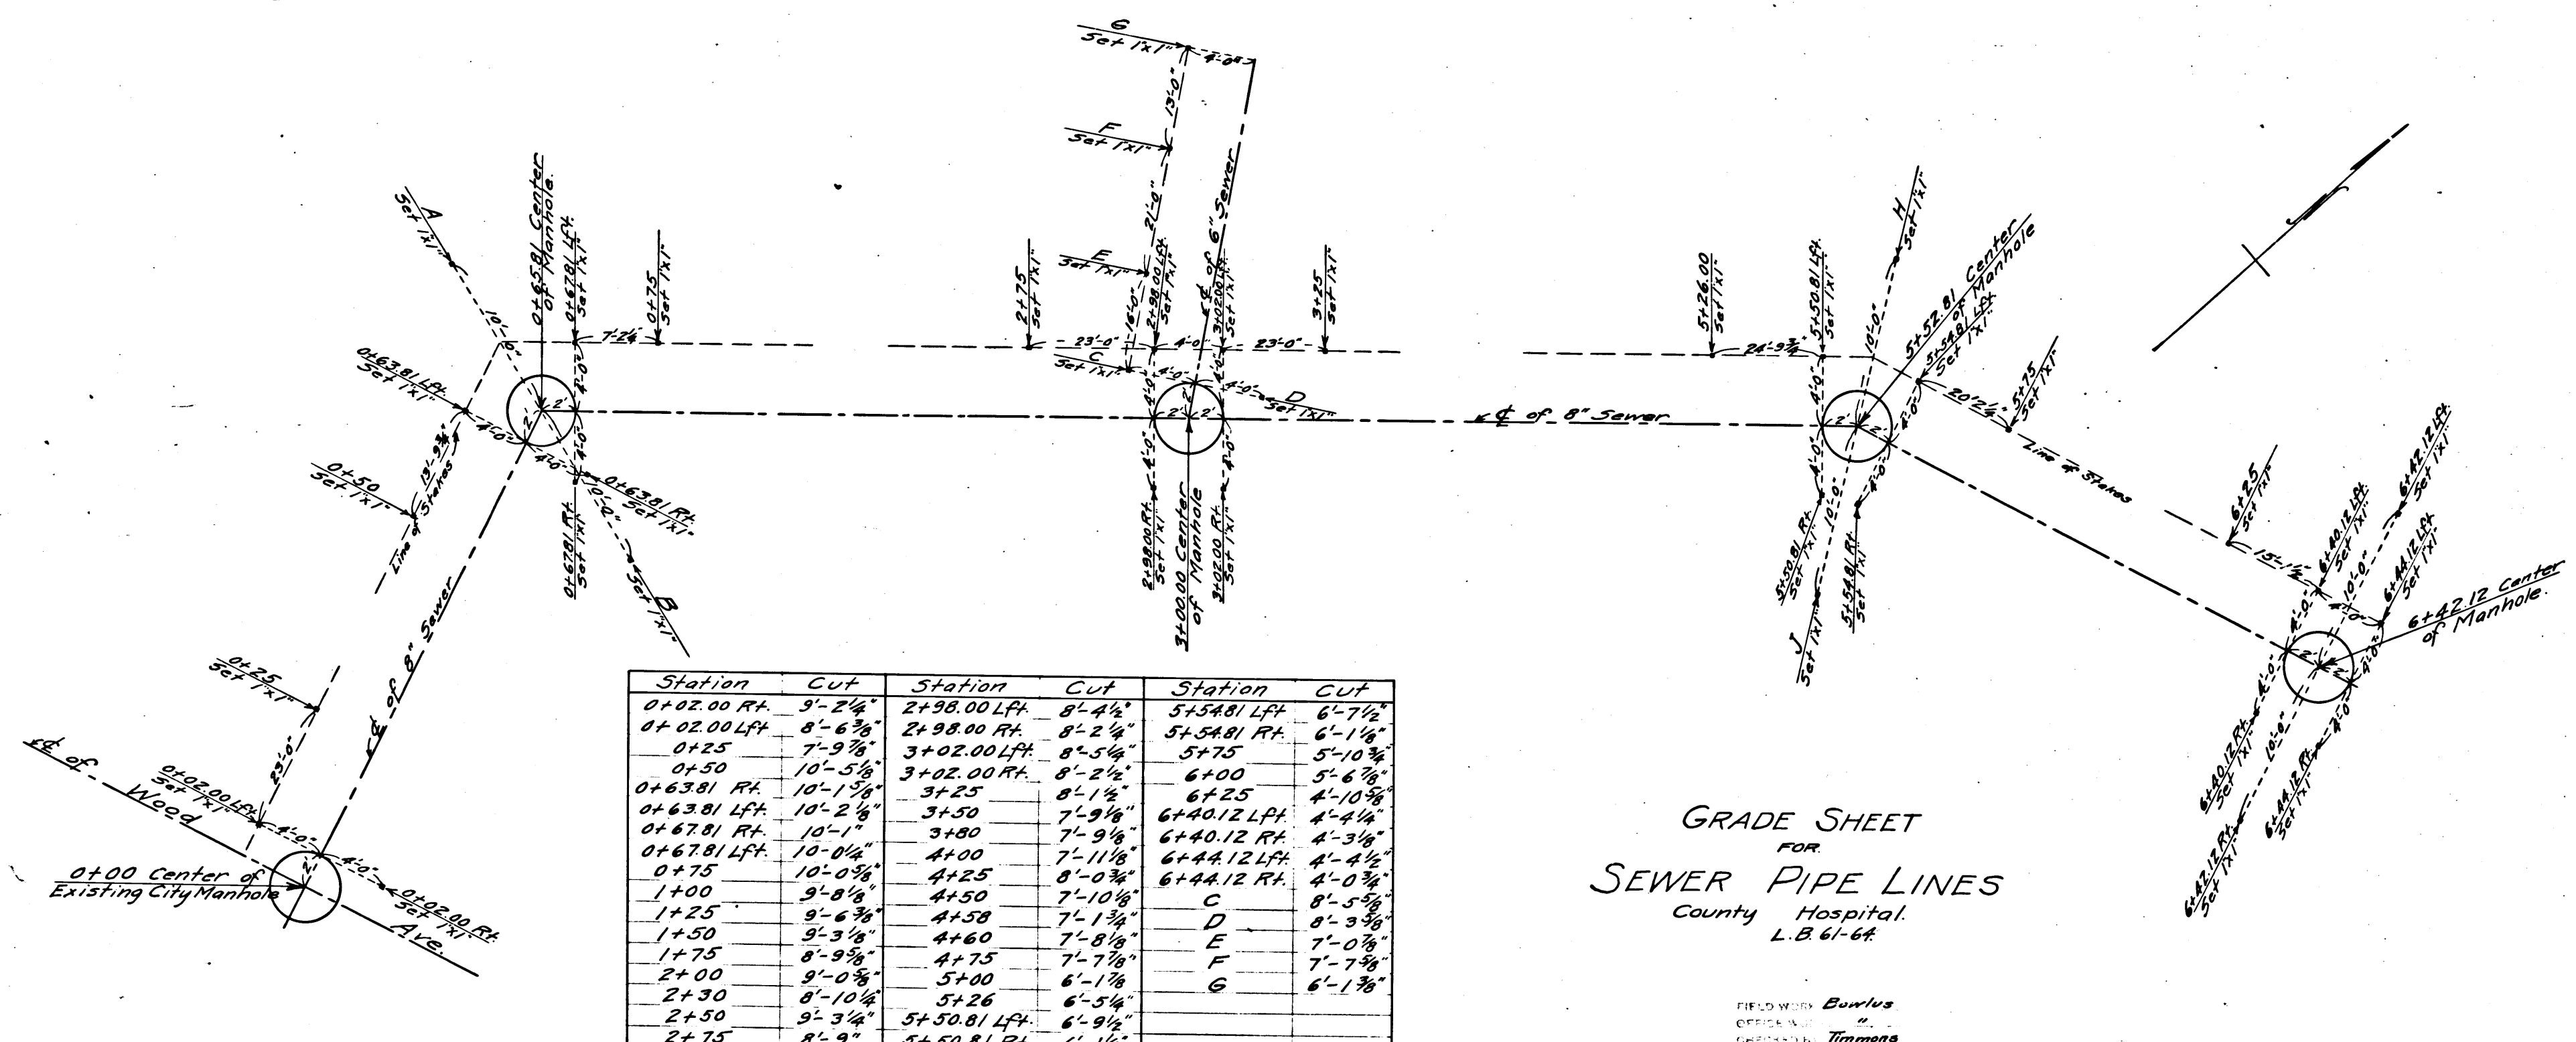

Station	Cut	Station	Cut	Station	Cut
0+02.00 Rt.	9'-2 1/4"	2+98.00 Lft.	8'-4 1/2"	5+548.1 Lft.	6'-7 1/2"
0+02.00 Lft.	8'-6 3/8"	2+98.00 Rt.	8'-2 1/4"	5+548.1 Rt.	6'-1 1/8"
0+25	7'-9 7/8"	3+02.00 Lft.	8'-5 1/4"	5+75	5'-10 3/8"
0+50	10'-5 1/2"	3+02.00 Rt.	8'-2 1/2"	6+00	5'-6 7/8"
0+63.81 Rt.	10'-1 5/8"	3+25	8'-1 1/2"	6+25	4'-10 5/8"
0+63.81 Lft.	10'-2 1/8"	3+50	7'-9 1/8"	6+40.12 Lft.	4'-4 1/4"
0+67.81 Rt.	10'-1"	3+80	7'-9 1/8"	6+40.12 Rt.	4'-3 1/8"
0+67.81 Lft.	10'-0 1/4"	4+00	7'-11 1/8"	6+44.12 Lft.	4'-4 1/2"
0+75	10'-0 3/8"	4+25	8'-0 3/8"	6+44.12 Rt.	4'-0 5/8"
1+00	9'-8 1/8"	4+50	7'-10 1/8"	C	8'-5 5/8"
1+25	9'-6 3/8"	4+58	7'-1 3/4"	D	8'-3 3/8"
1+50	9'-3 3/8"	4+60	7'-8 1/8"	E	7'-0 7/8"
1+75	8'-9 3/8"	4+75	7'-7 1/8"	F	7'-7 3/8"
2+00	9'-0 3/8"	5+00	6'-1 1/8"	G	6'-1 3/8"
2+30	8'-10 1/4"	5+26	6'-5 1/4"		
2+50	9'-3 3/4"	5+50.81 Lft.	6'-9 1/2"		
2+75	8'-9"	5+50.81 Rt.	6'-1 1/8"		

Note:- the cuts shown in this table are for the bottom of invert on center line of sewer and are measured from top of stakes indicated in drawing corresponding to stakes set on the ground. Two or more stakes must be used in establishing the grade line. Any error in work must be reported to the County Surveyor at once.

GRADE SHEET
FOR
SEWER PIPE LINES
County Hospital.
L.B. 61-64.

FIELD WORK *Bowles*
CHECKED BY *Timmons*

CS 7830
A3 OF A3

