

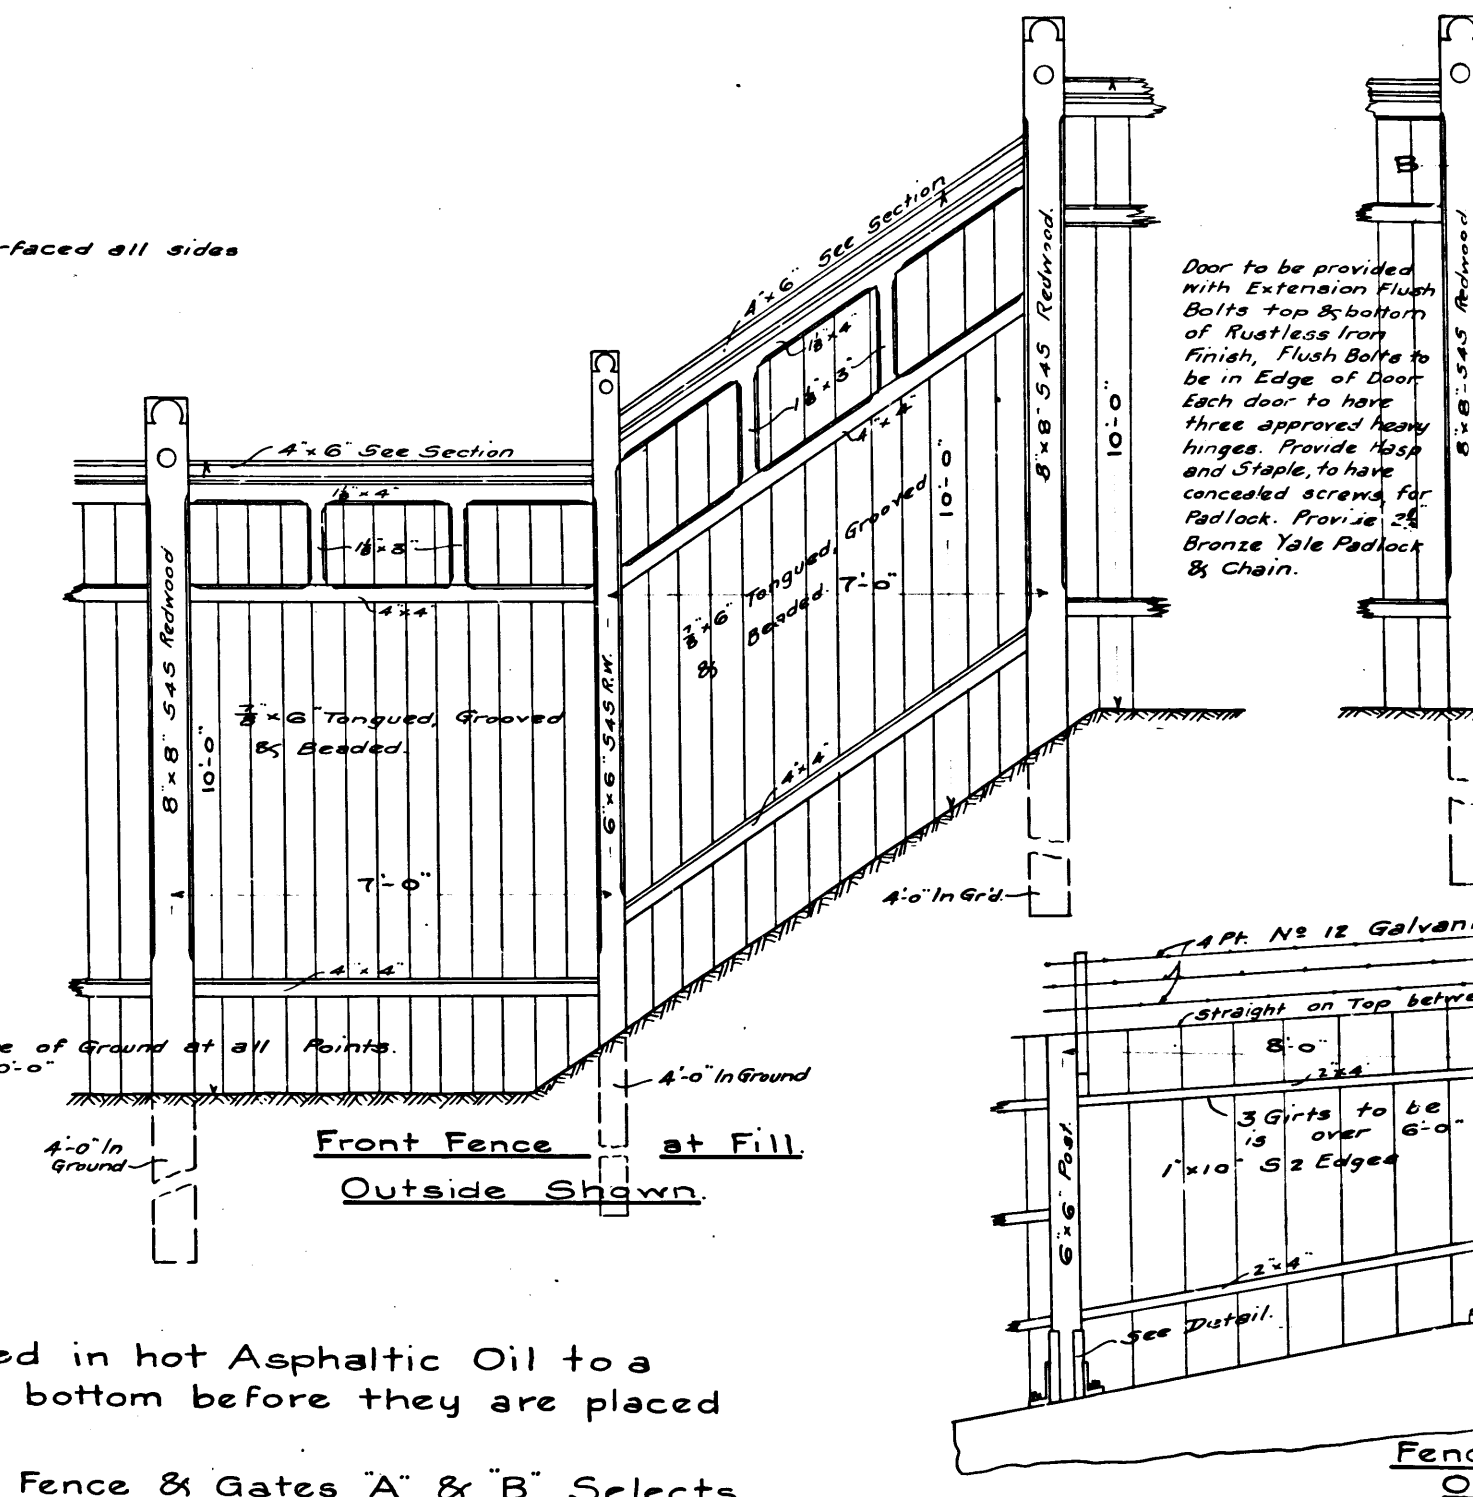
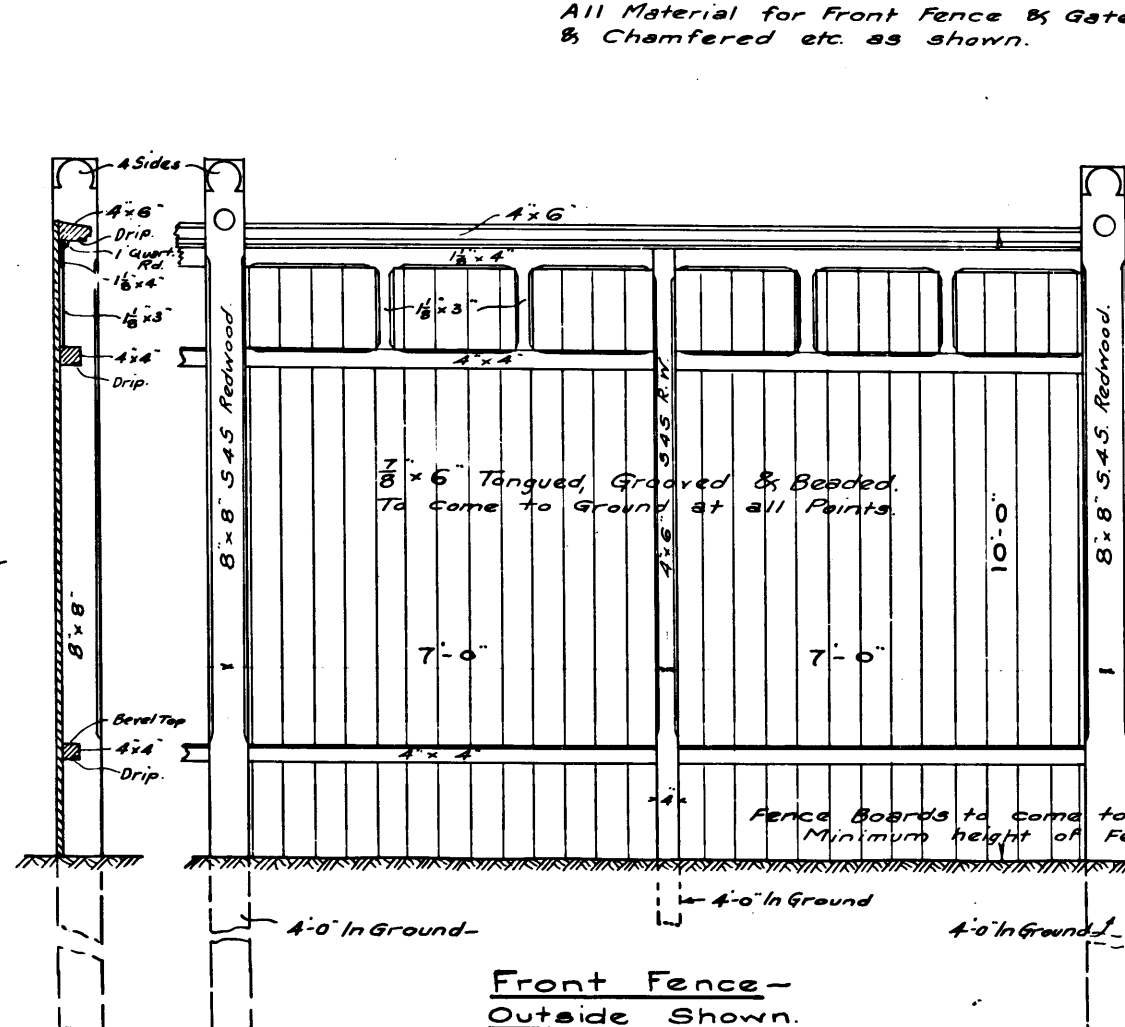
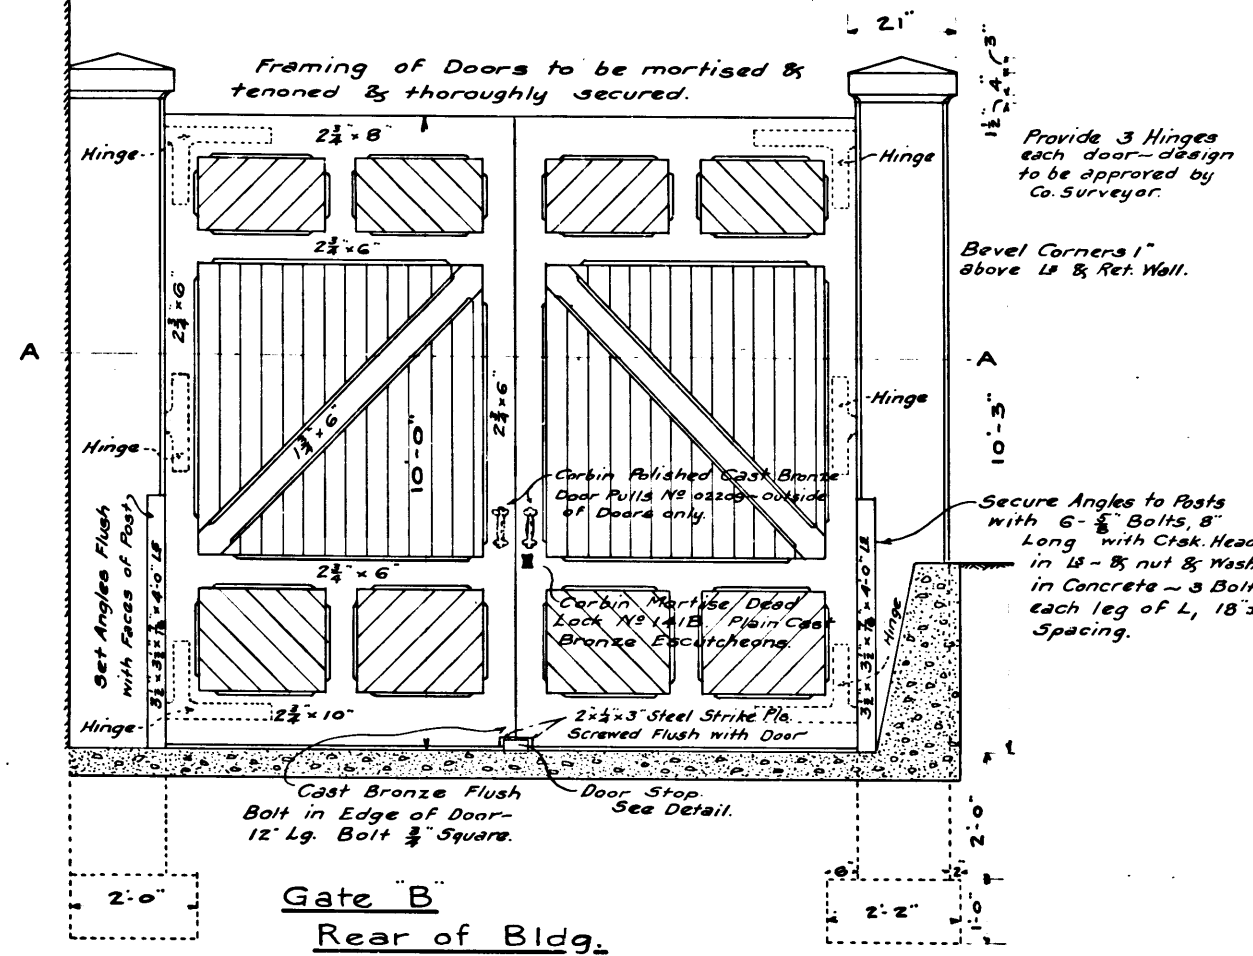
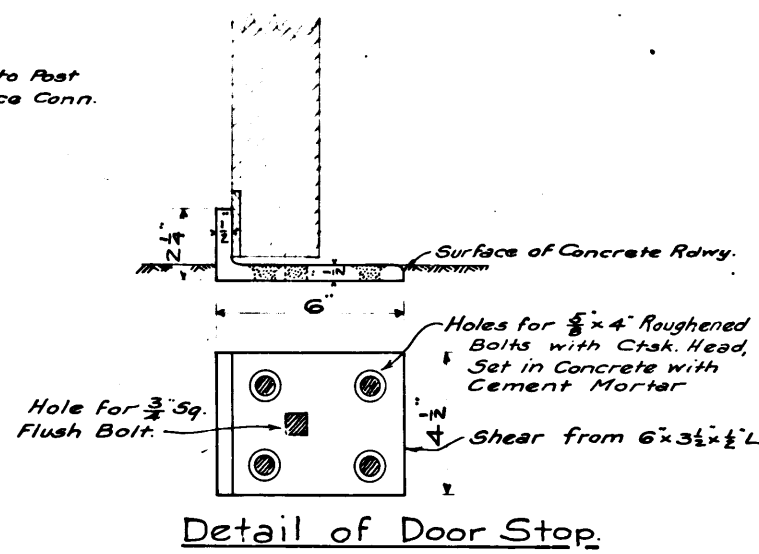
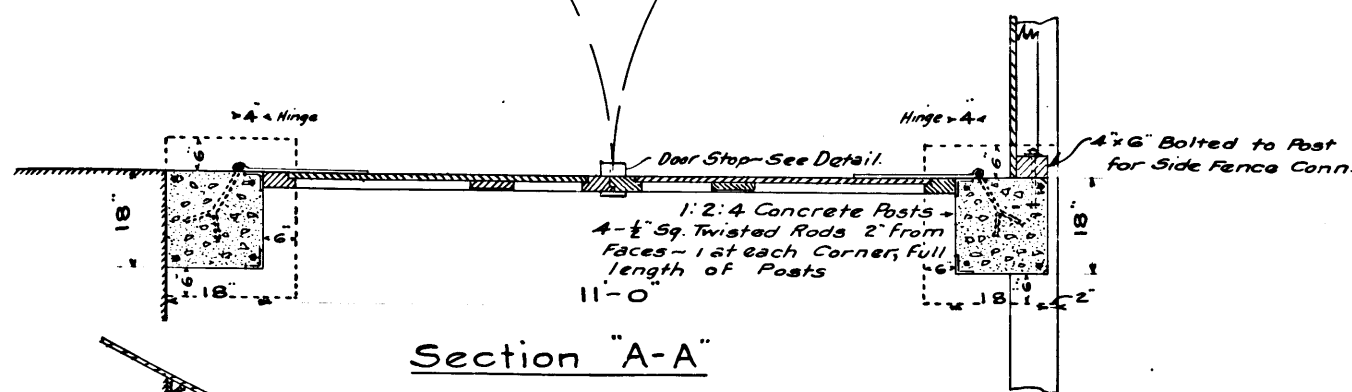


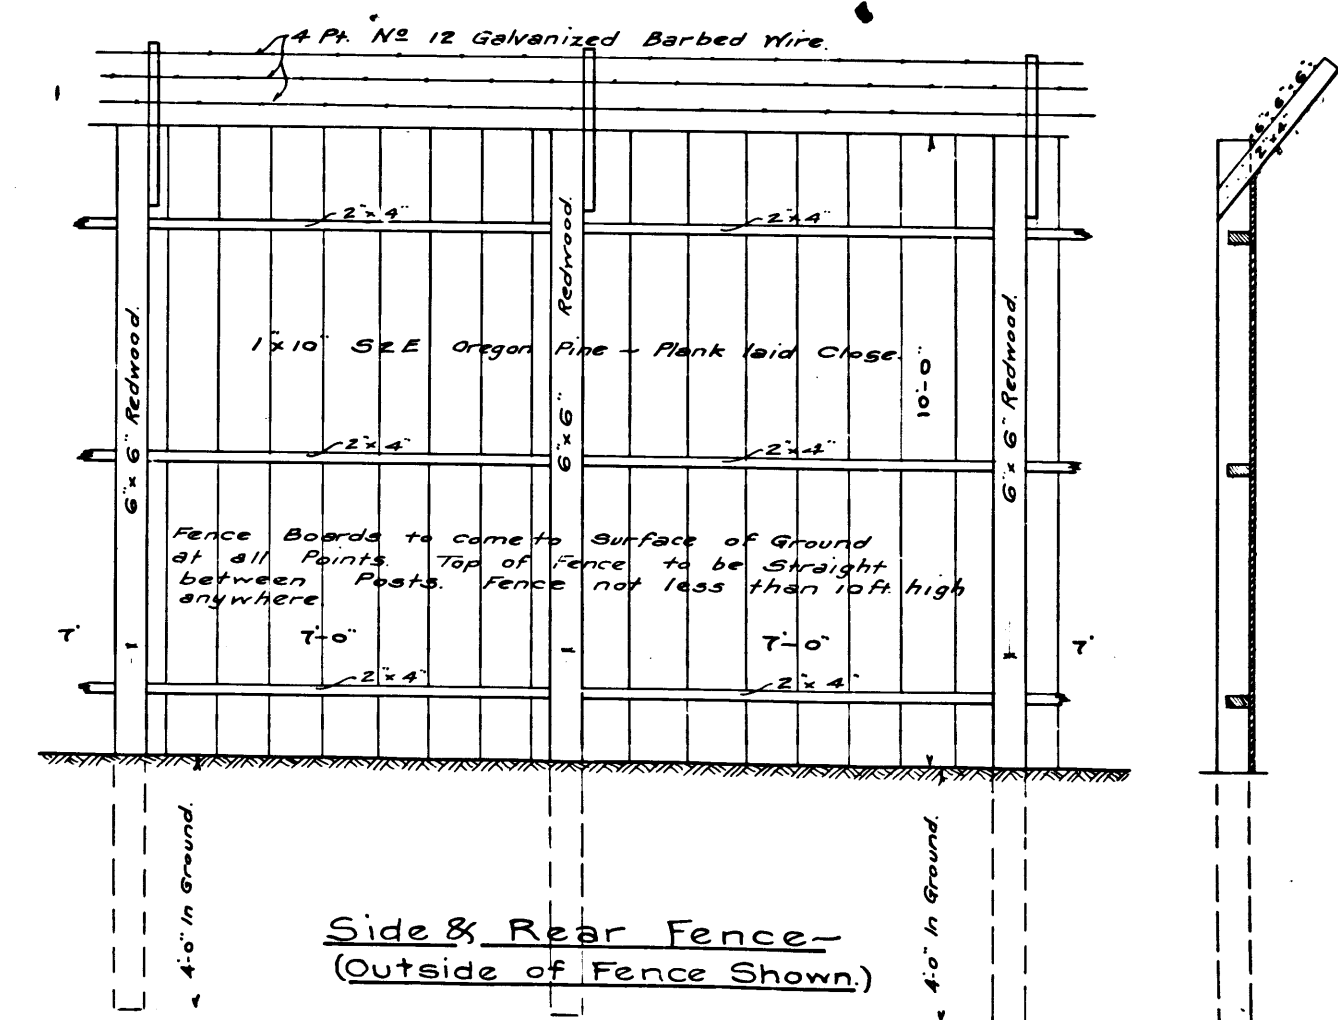

All Posts to be dipped in hot Asphaltic Oil to a height of 5'-0" from bottom before they are placed in Ground.
All lumber in Front Fence & Gates "A" & "B" Selects.

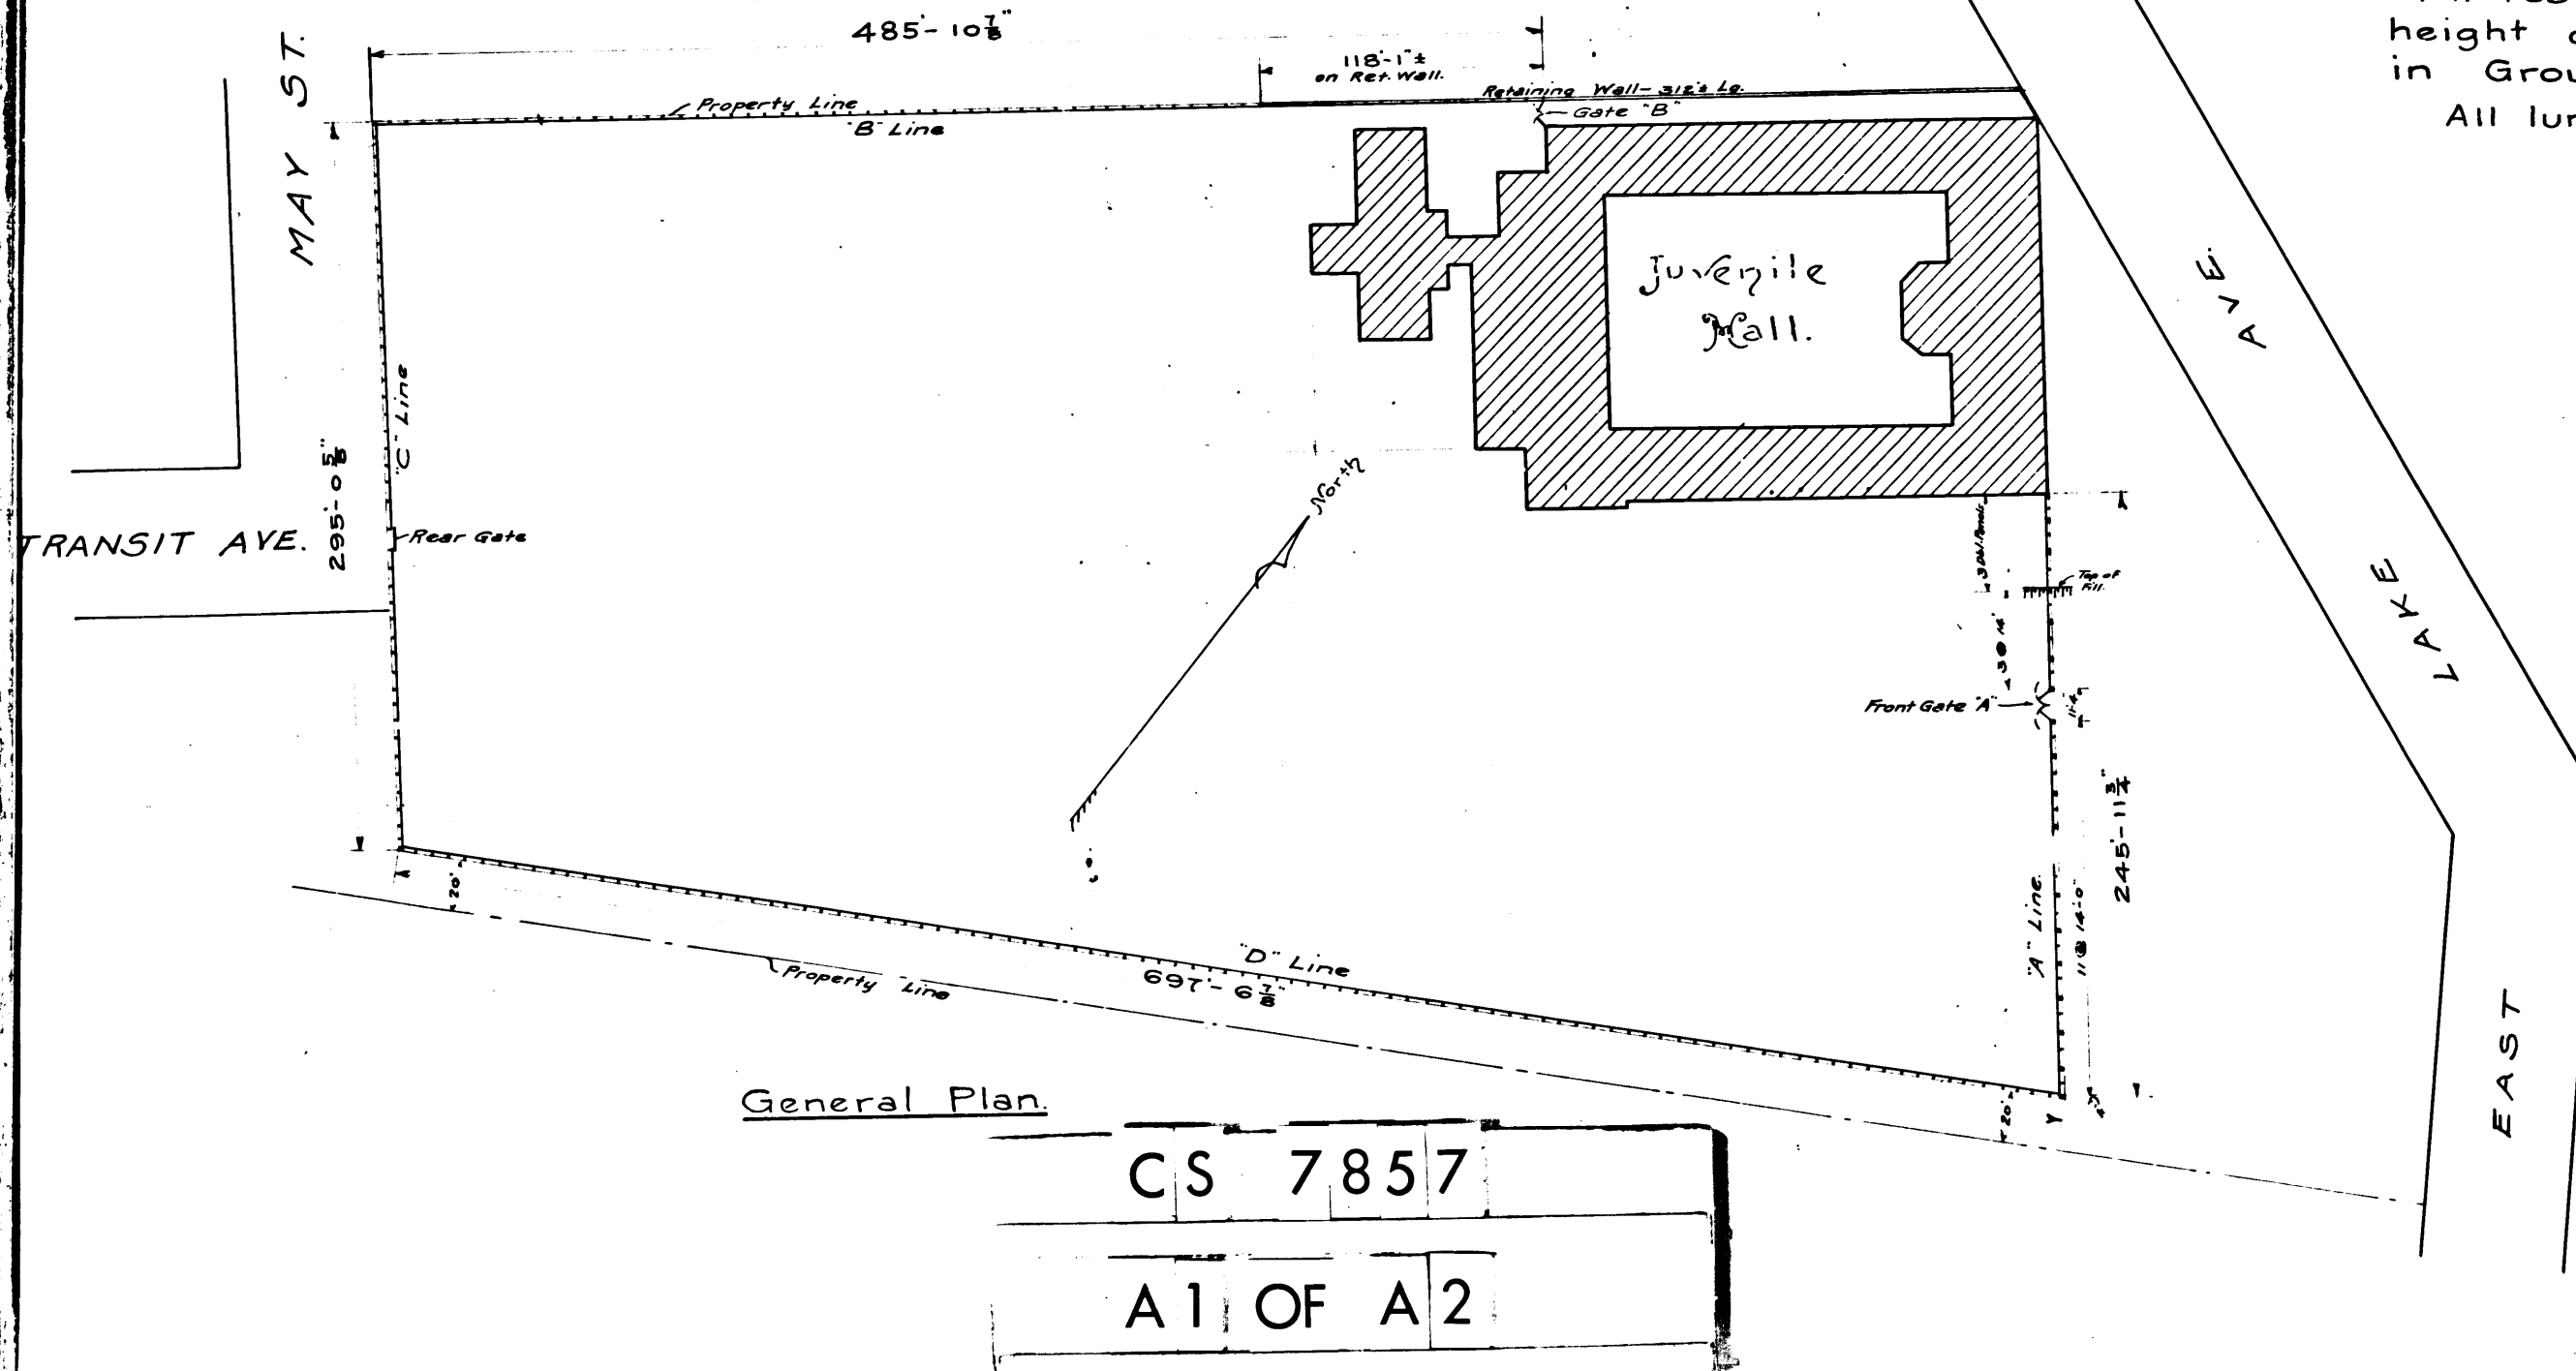


Surface of Concrete Ret. Wall.

Holes for 3/4" x 4" Roughened Bolts with Chk. Head, Set in Concrete with Cement Mortar.


Shear from 6" x 3 1/2" x 1/2" L.

of Door Stop.

All Material for Front Fence & Gates surfaced all sides & Chamfered etc. as shown.

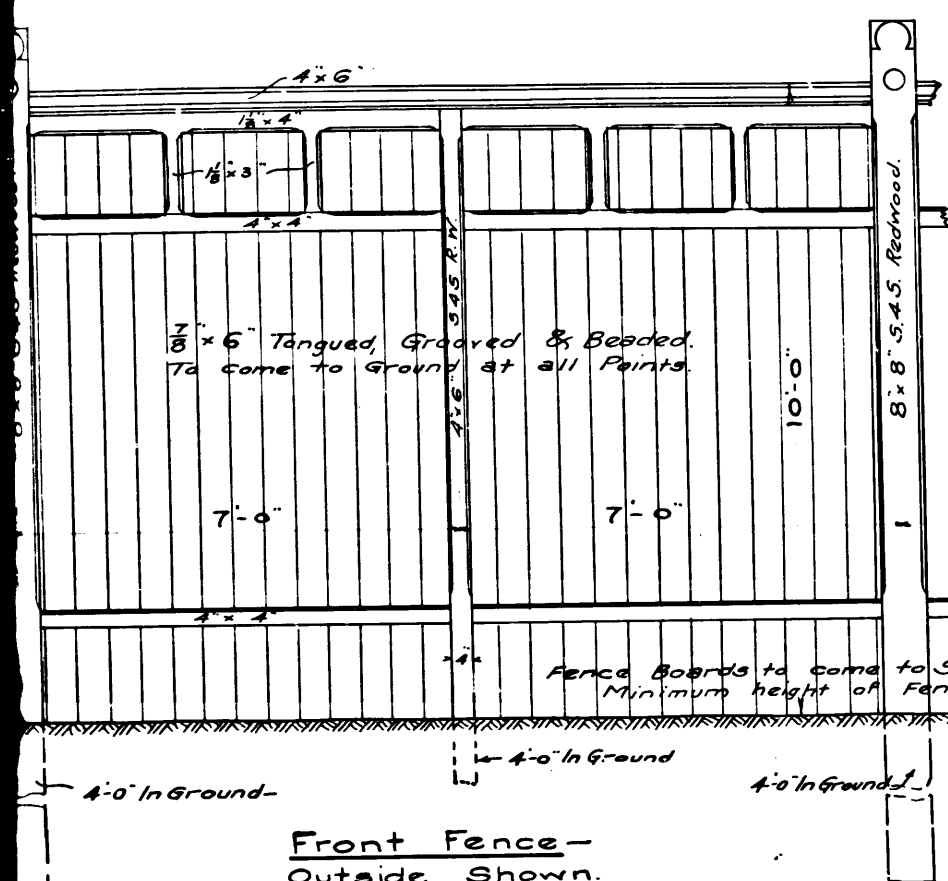


Front Fence - Outside Shown.

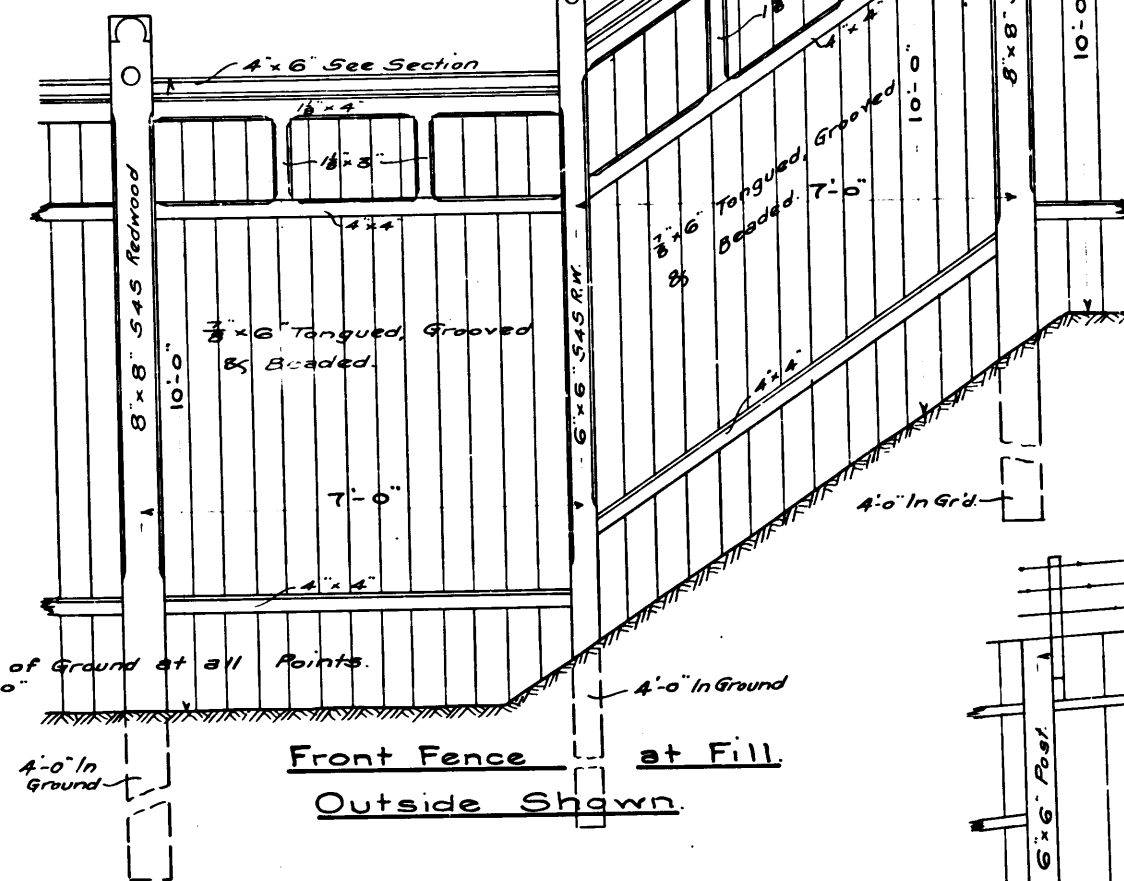


Front Fence at Fill Outside Shown.


Door to be provided with Extension Flush Bolts top & bottom of Rustless Iron Finish. Flush Bolts to be in Edge of Door. Each door to have three approved heavy hinges. Provide Hasp and Staple, to have concealed screws for Padlock. Provide 2 1/2" Bronze Yale Padlock & Chain.

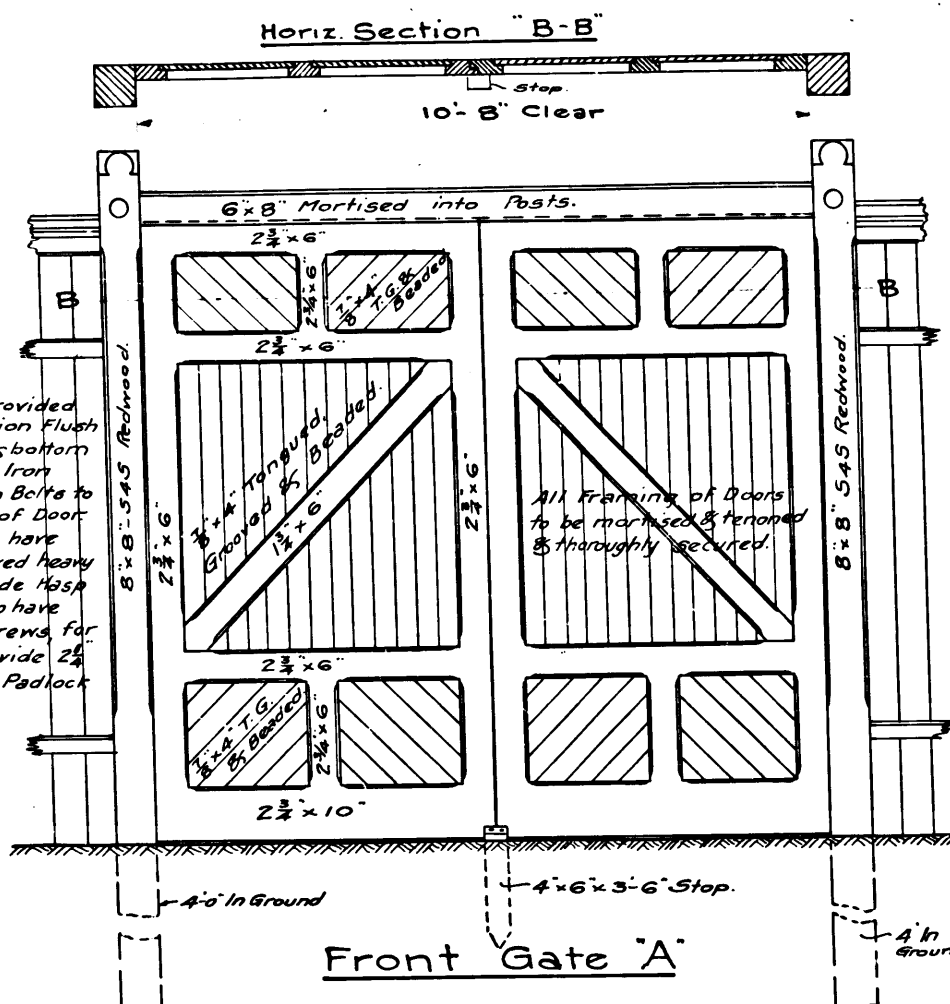

Front Gate 'A'

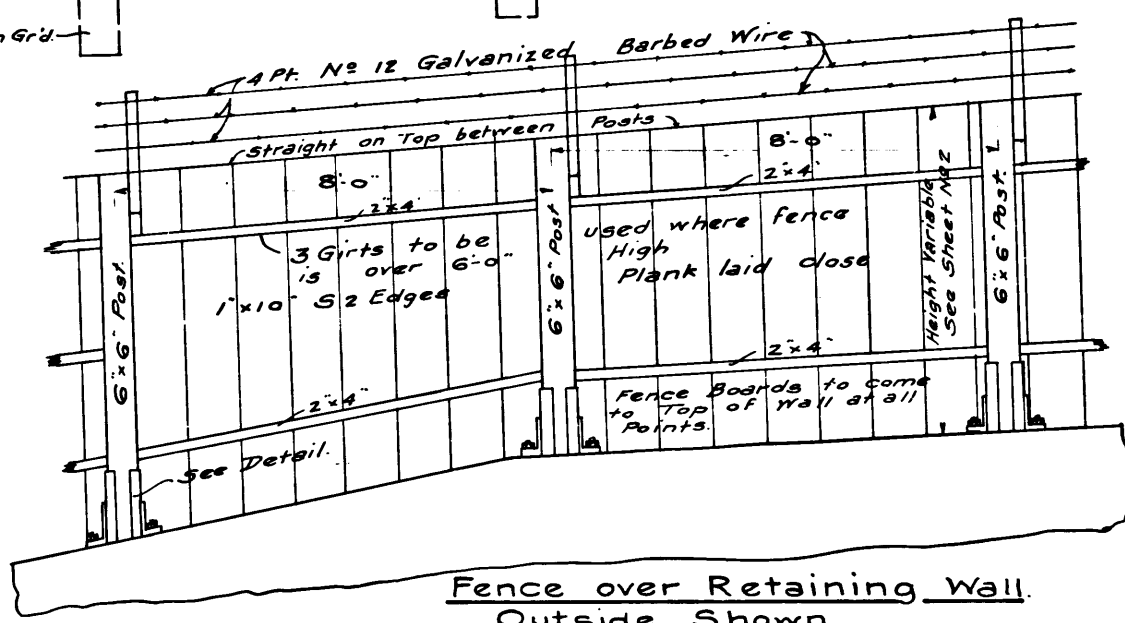


Fence over Retaining Wall Outside Shown.

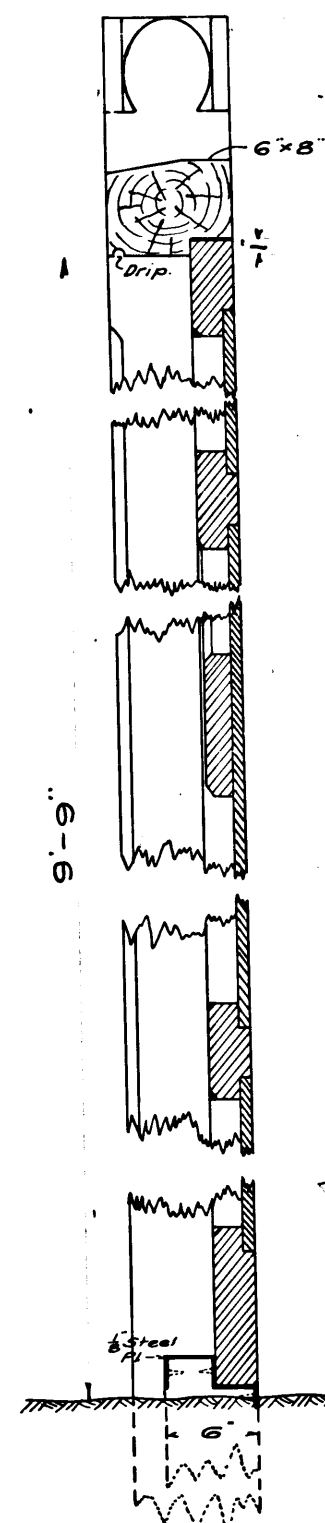



Vert. Section thro. Door Front Gate 'A'

Fence on Retaining Wall. Detail of Connection of Posts to Retaining Wall.


Note. Detail is shown for Wall on 17% Grade, for Wall on 3% Grade detail is same except bending of Conn. Pile, and length of Channels which will be 1'-1" & 1'-1 1/2" long.

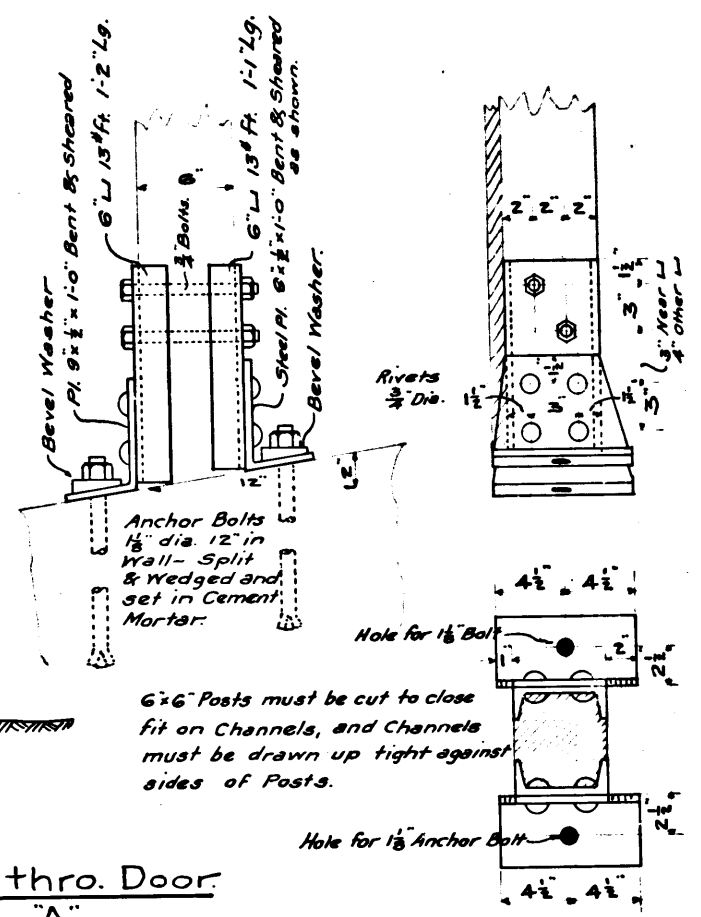

All Posts to be dipped in hot Asphaltic Oil to a height of 5'-0" from bottom before they are placed in Ground.
All lumber in Front Fence & Gates 'A' & 'B' Selects.

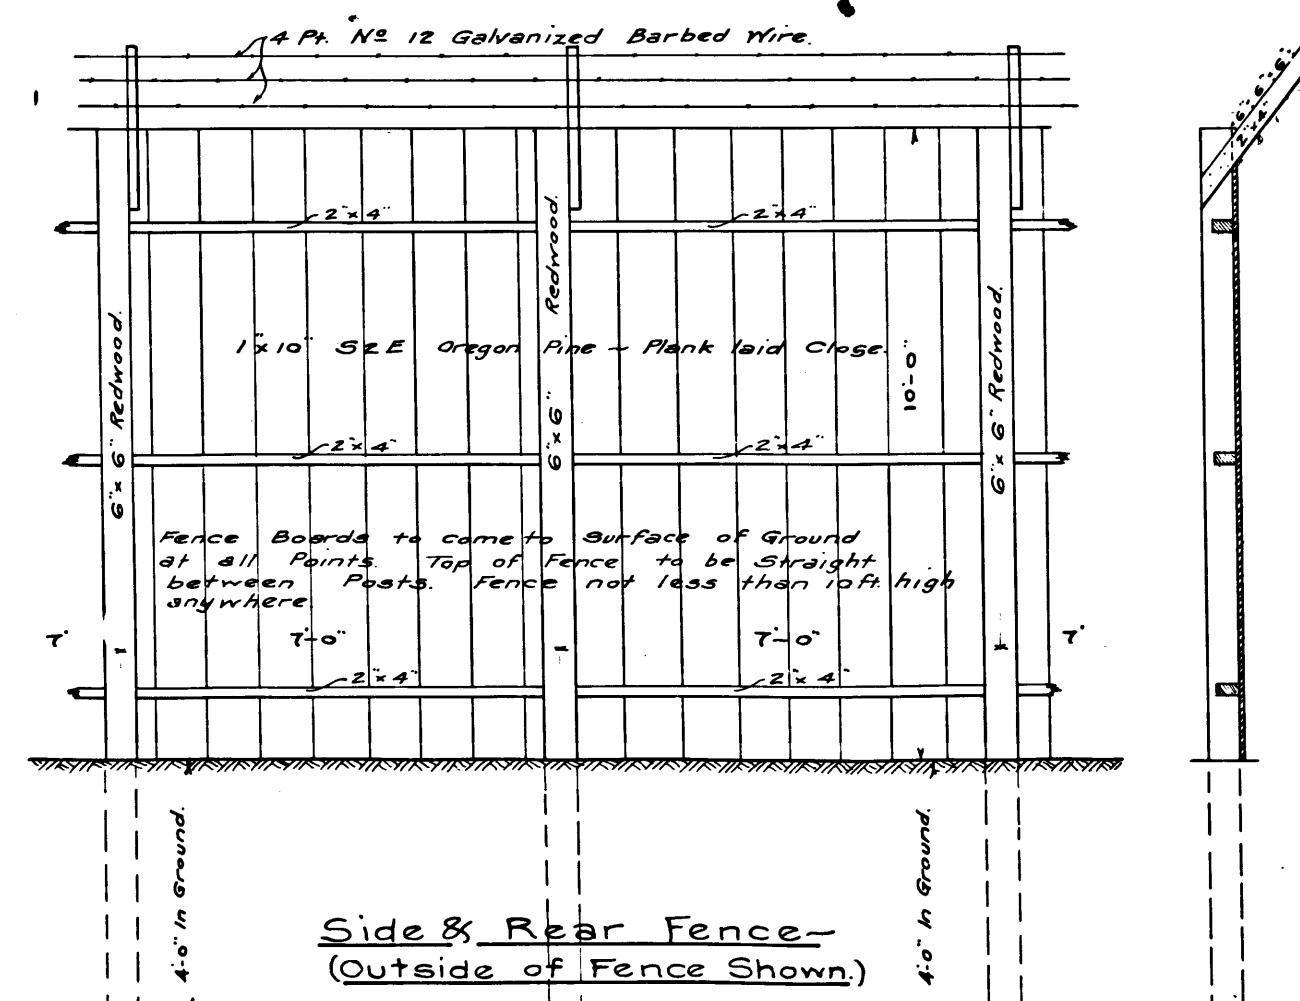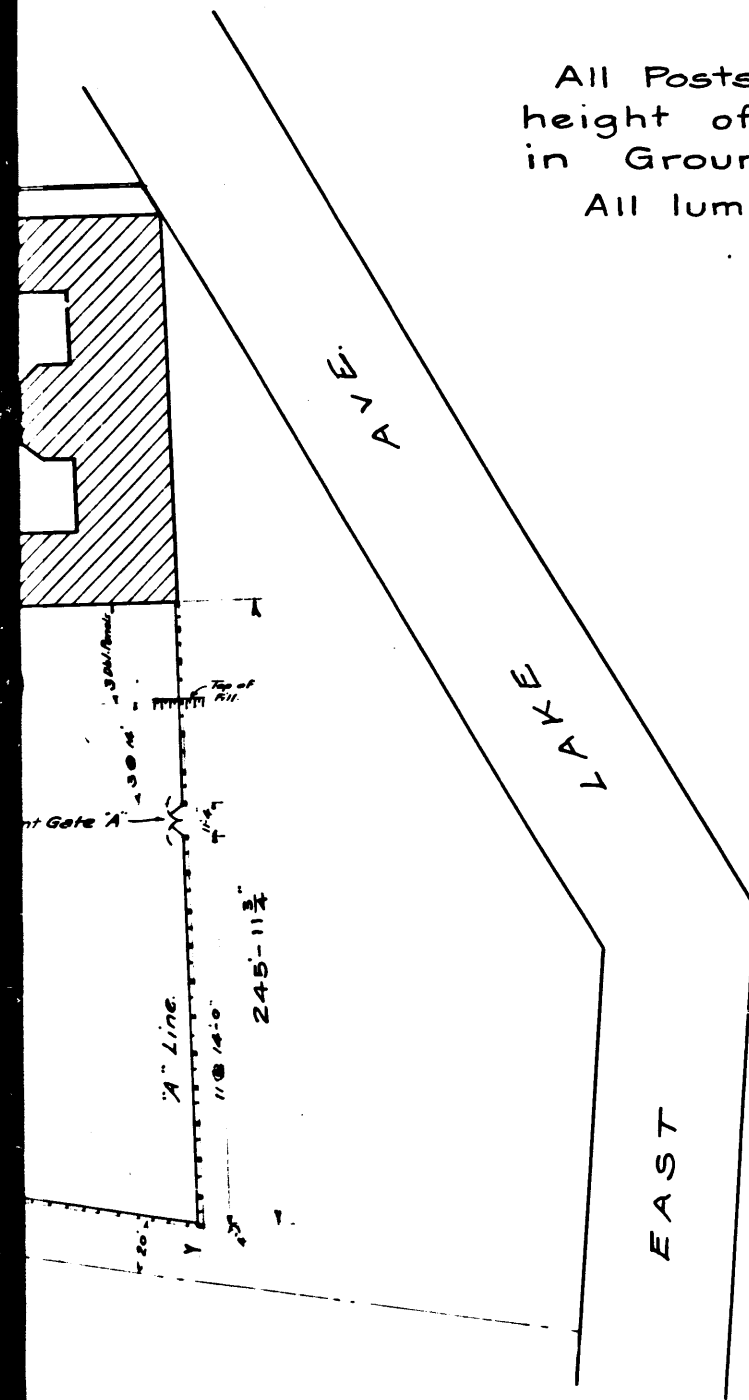

Side & Rear Fence - (Outside of Fence Shown)

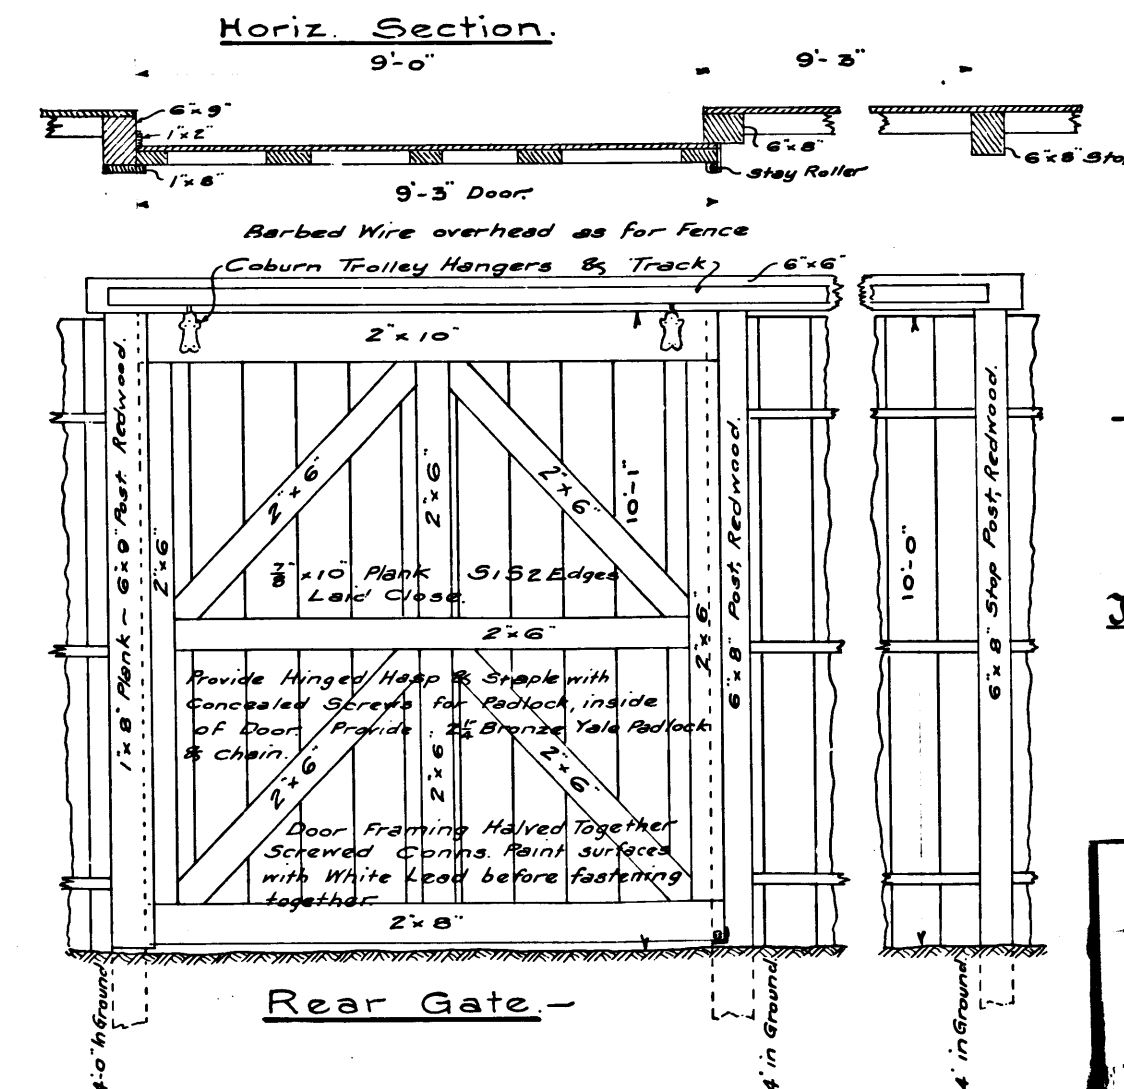

Rear Gate -

Fence and Gates for Grounds of Juvenile Hall.

Ivory B. Noble County Surveyor
C.S. 7857 March, 1912.

L.B. 40-79.
Specifications C.S. 7842
Index Map C.S. 7961
I.M. 8

CS 7857
A 2 OF A 2