



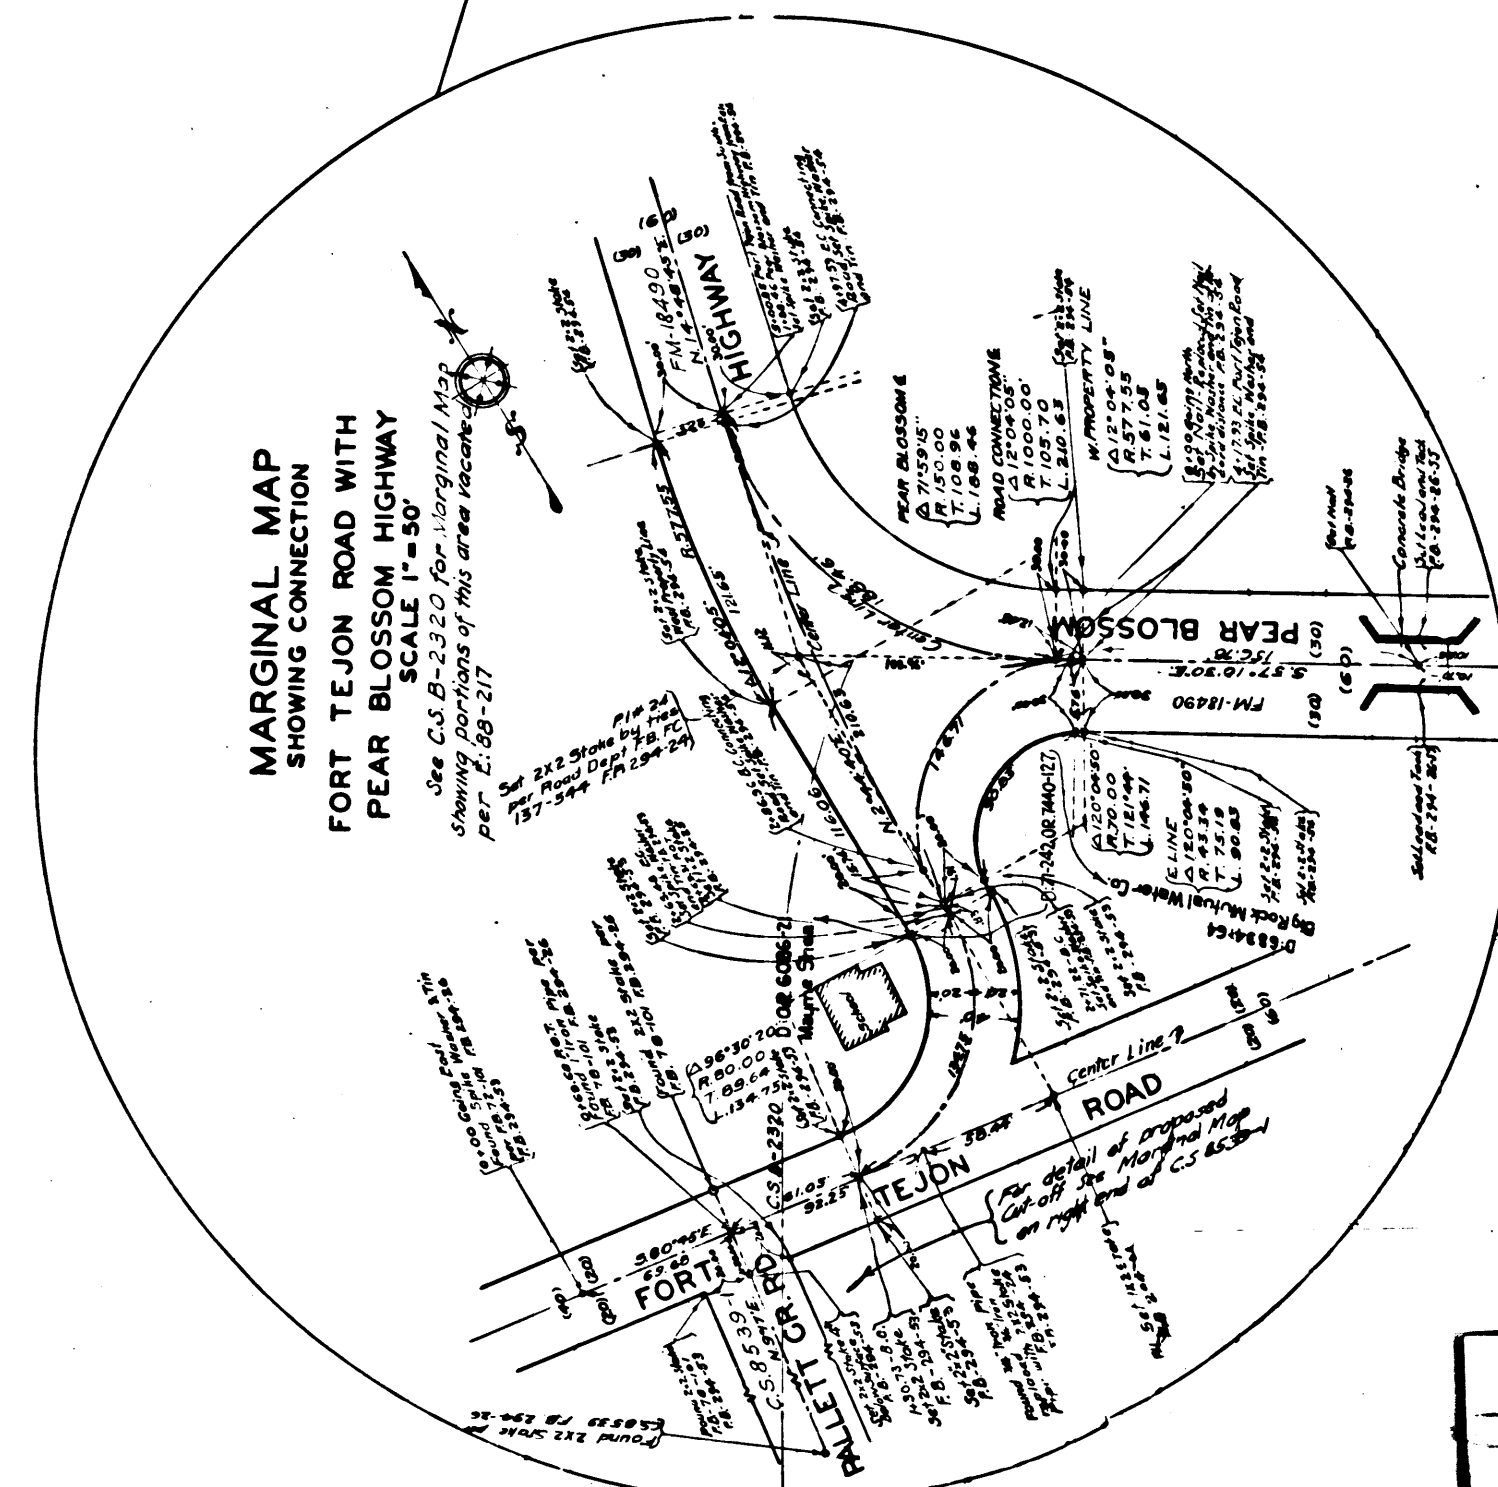

MARGINAL MAP
SHOWING
RELOCATION OF FORT TEJON ROAD AT ITS INTERSECTION
WITH THE LONGVIEW ROAD
Scale: 1 inch = 100 feet

CS 8061 SHT. 2
A1 OF A5

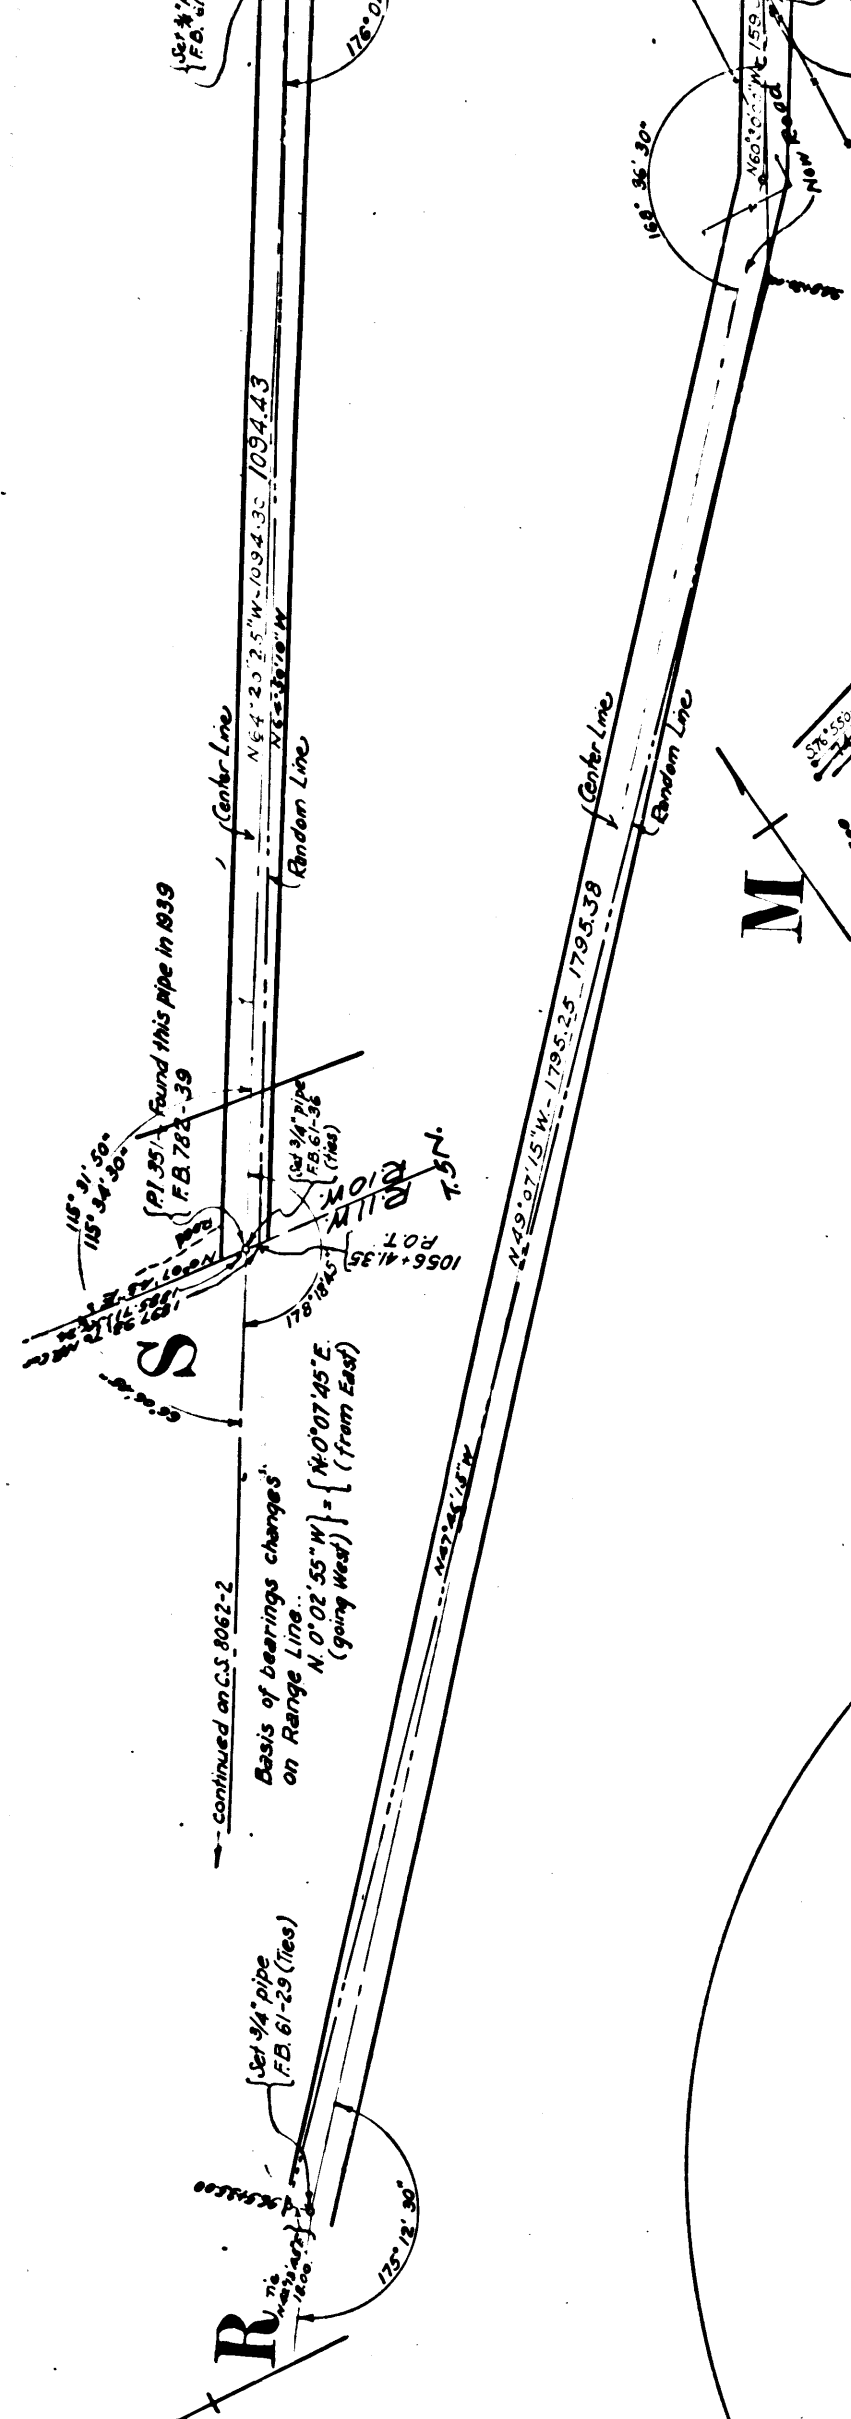