
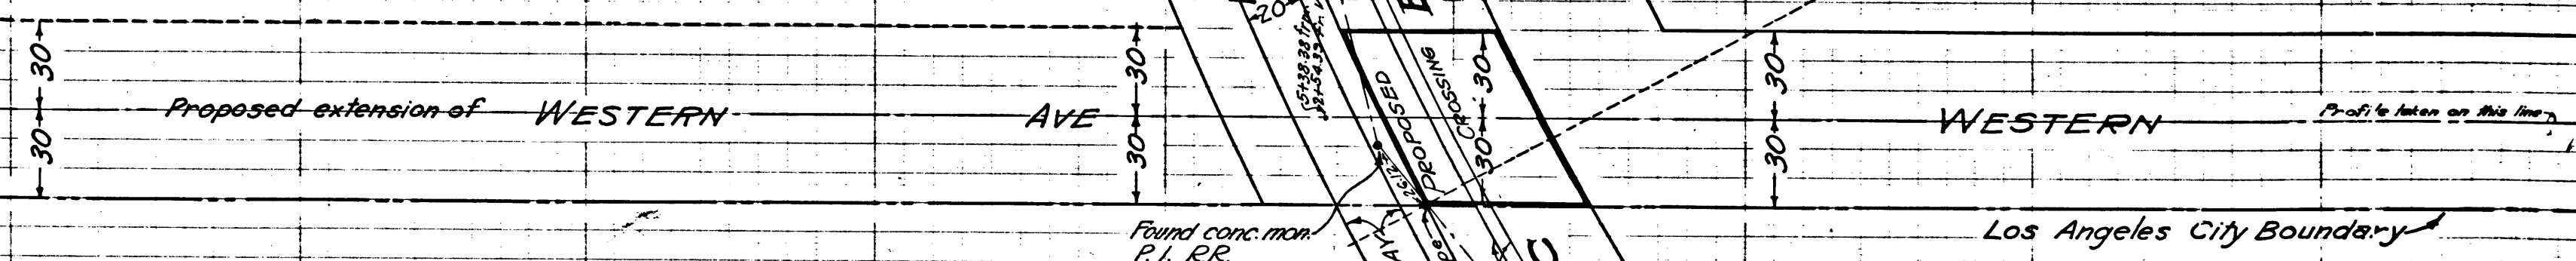


12+00 11+00 10+00 9+00 8+00 7+00 6+00 5+00 4+00 3+00 2+00 1+00

PROFILE
ALONG CENTER LINE OF WESTERN
AVE. AND ALONG CENTER LINE OF PROPOSED
EXTENSION OF WESTERN AVE
Scale:- Hor 1"=40'
Vert 1"=4'

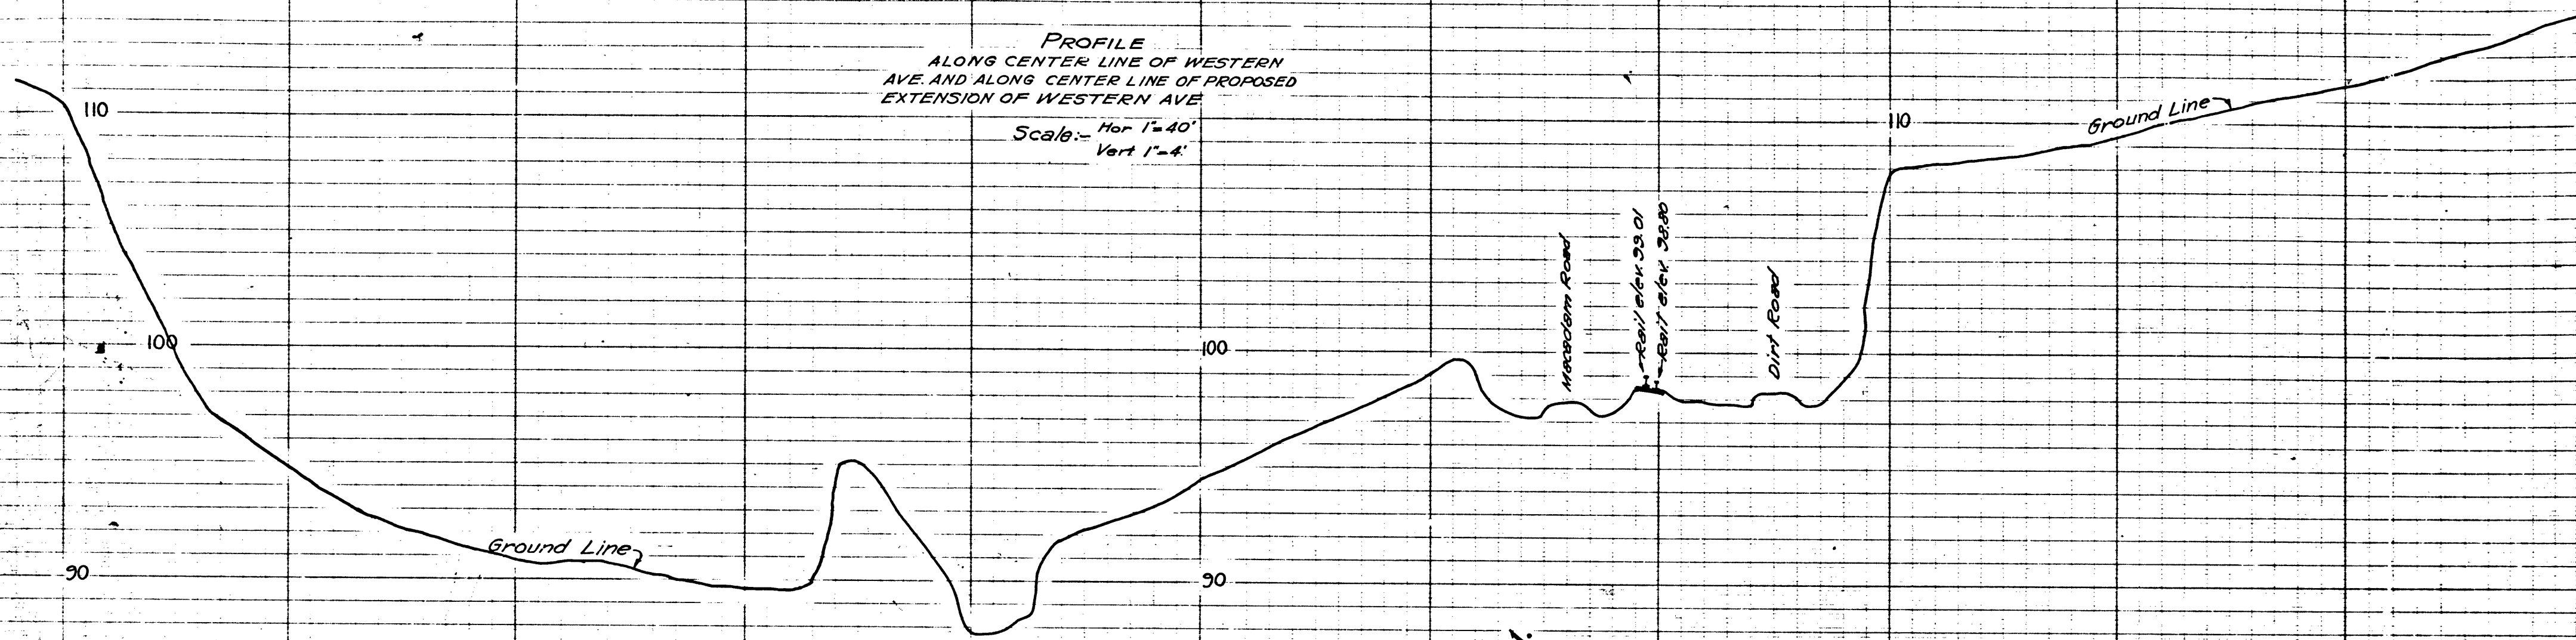

CS 8466 SHT. 1
A1 OF A3

PLAN
SCALE:-1"=40'

