

78-73-96 1/4 Section Corner
Set 5 Iron Pipes in Concrete
F.B. 73-120B

MOORE E
A. T. & S. F. RY.

INGLEWOOD AND REDONDO ROAD

175.50 73 Set Spike Marker
at Intersection of
Center Lines F.B. 73-117-120B

125123
123

PALM STREET

N 89° 58' 45" W 2639.00


Boundary Line of City of Los Angeles
Concrete Catch Basin
12' Acacia Tree
10' Acacia Tree
8' Acacia Tree
8' Acacia Tree
6' Acacia Tree
6' Acacia Tree
Guy Andorra
Artemisia
40' Olive Tree
25' Grape Vine
4' Grape Vine
6' Fig Tree
1' Prunella
1' Grape Vine
Grape Vine
4' Peach Tree
Power Pole

125123
123

Note: For Center Line Data see Sheet 1.

N 89° 58' 15" W 1319.91
Boundary Line of City of Los Angeles
125123
123

CS 8812 SHT. 2
A1 OF A3

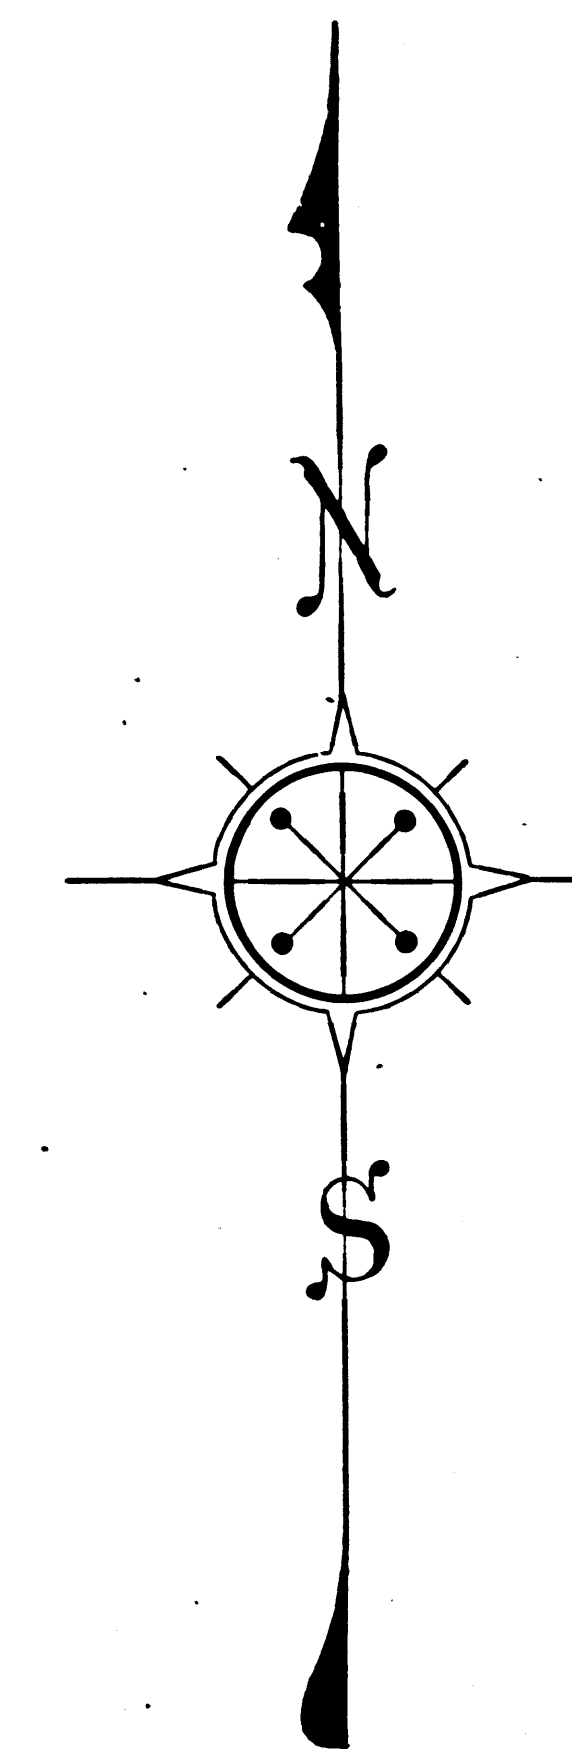

MAP OF
PALM STREET
FROM
HAWTHORNE AVENUE
TO
INGLEWOOD AND REDONDO ROAD

COUNTY SURVEYORS MAP N^o 8812

SHEET 2 OF 2 SHEETS
SCALE - 1 INCH = 100 FEET

J.E. ROCKHOLD COUNTY SURVEYOR
SURVEYED AUGUST 1927

SURVEYED UNDER INSTRUCTIONS OF THE
BOARD OF SUPERVISORS PER ORDER DATED
AUGUST 10 1925

BEARINGS ARE BASED ON THE BEARING OF
PALM AVE AS PER TRACT NO. 5995 M.B. 63-48

F.B. 73 -107 -122 & F.B.285-1-18

FIELD WORK BY . . . R.B. EMMOTT
OFFICE WORK BY . . . H.U.M. HIGGINS
CHECKED BY . . . P.T. DUNLAP
K.R. McPHERSON

FOR CENTER LINE SEE
C.S. 8812 - SHEET 1

Sht. 24

Palm St. changed to 104th St. D:49-229

C	S	8	8	1	2	SHT.	2
A	3	OF	A	3			