



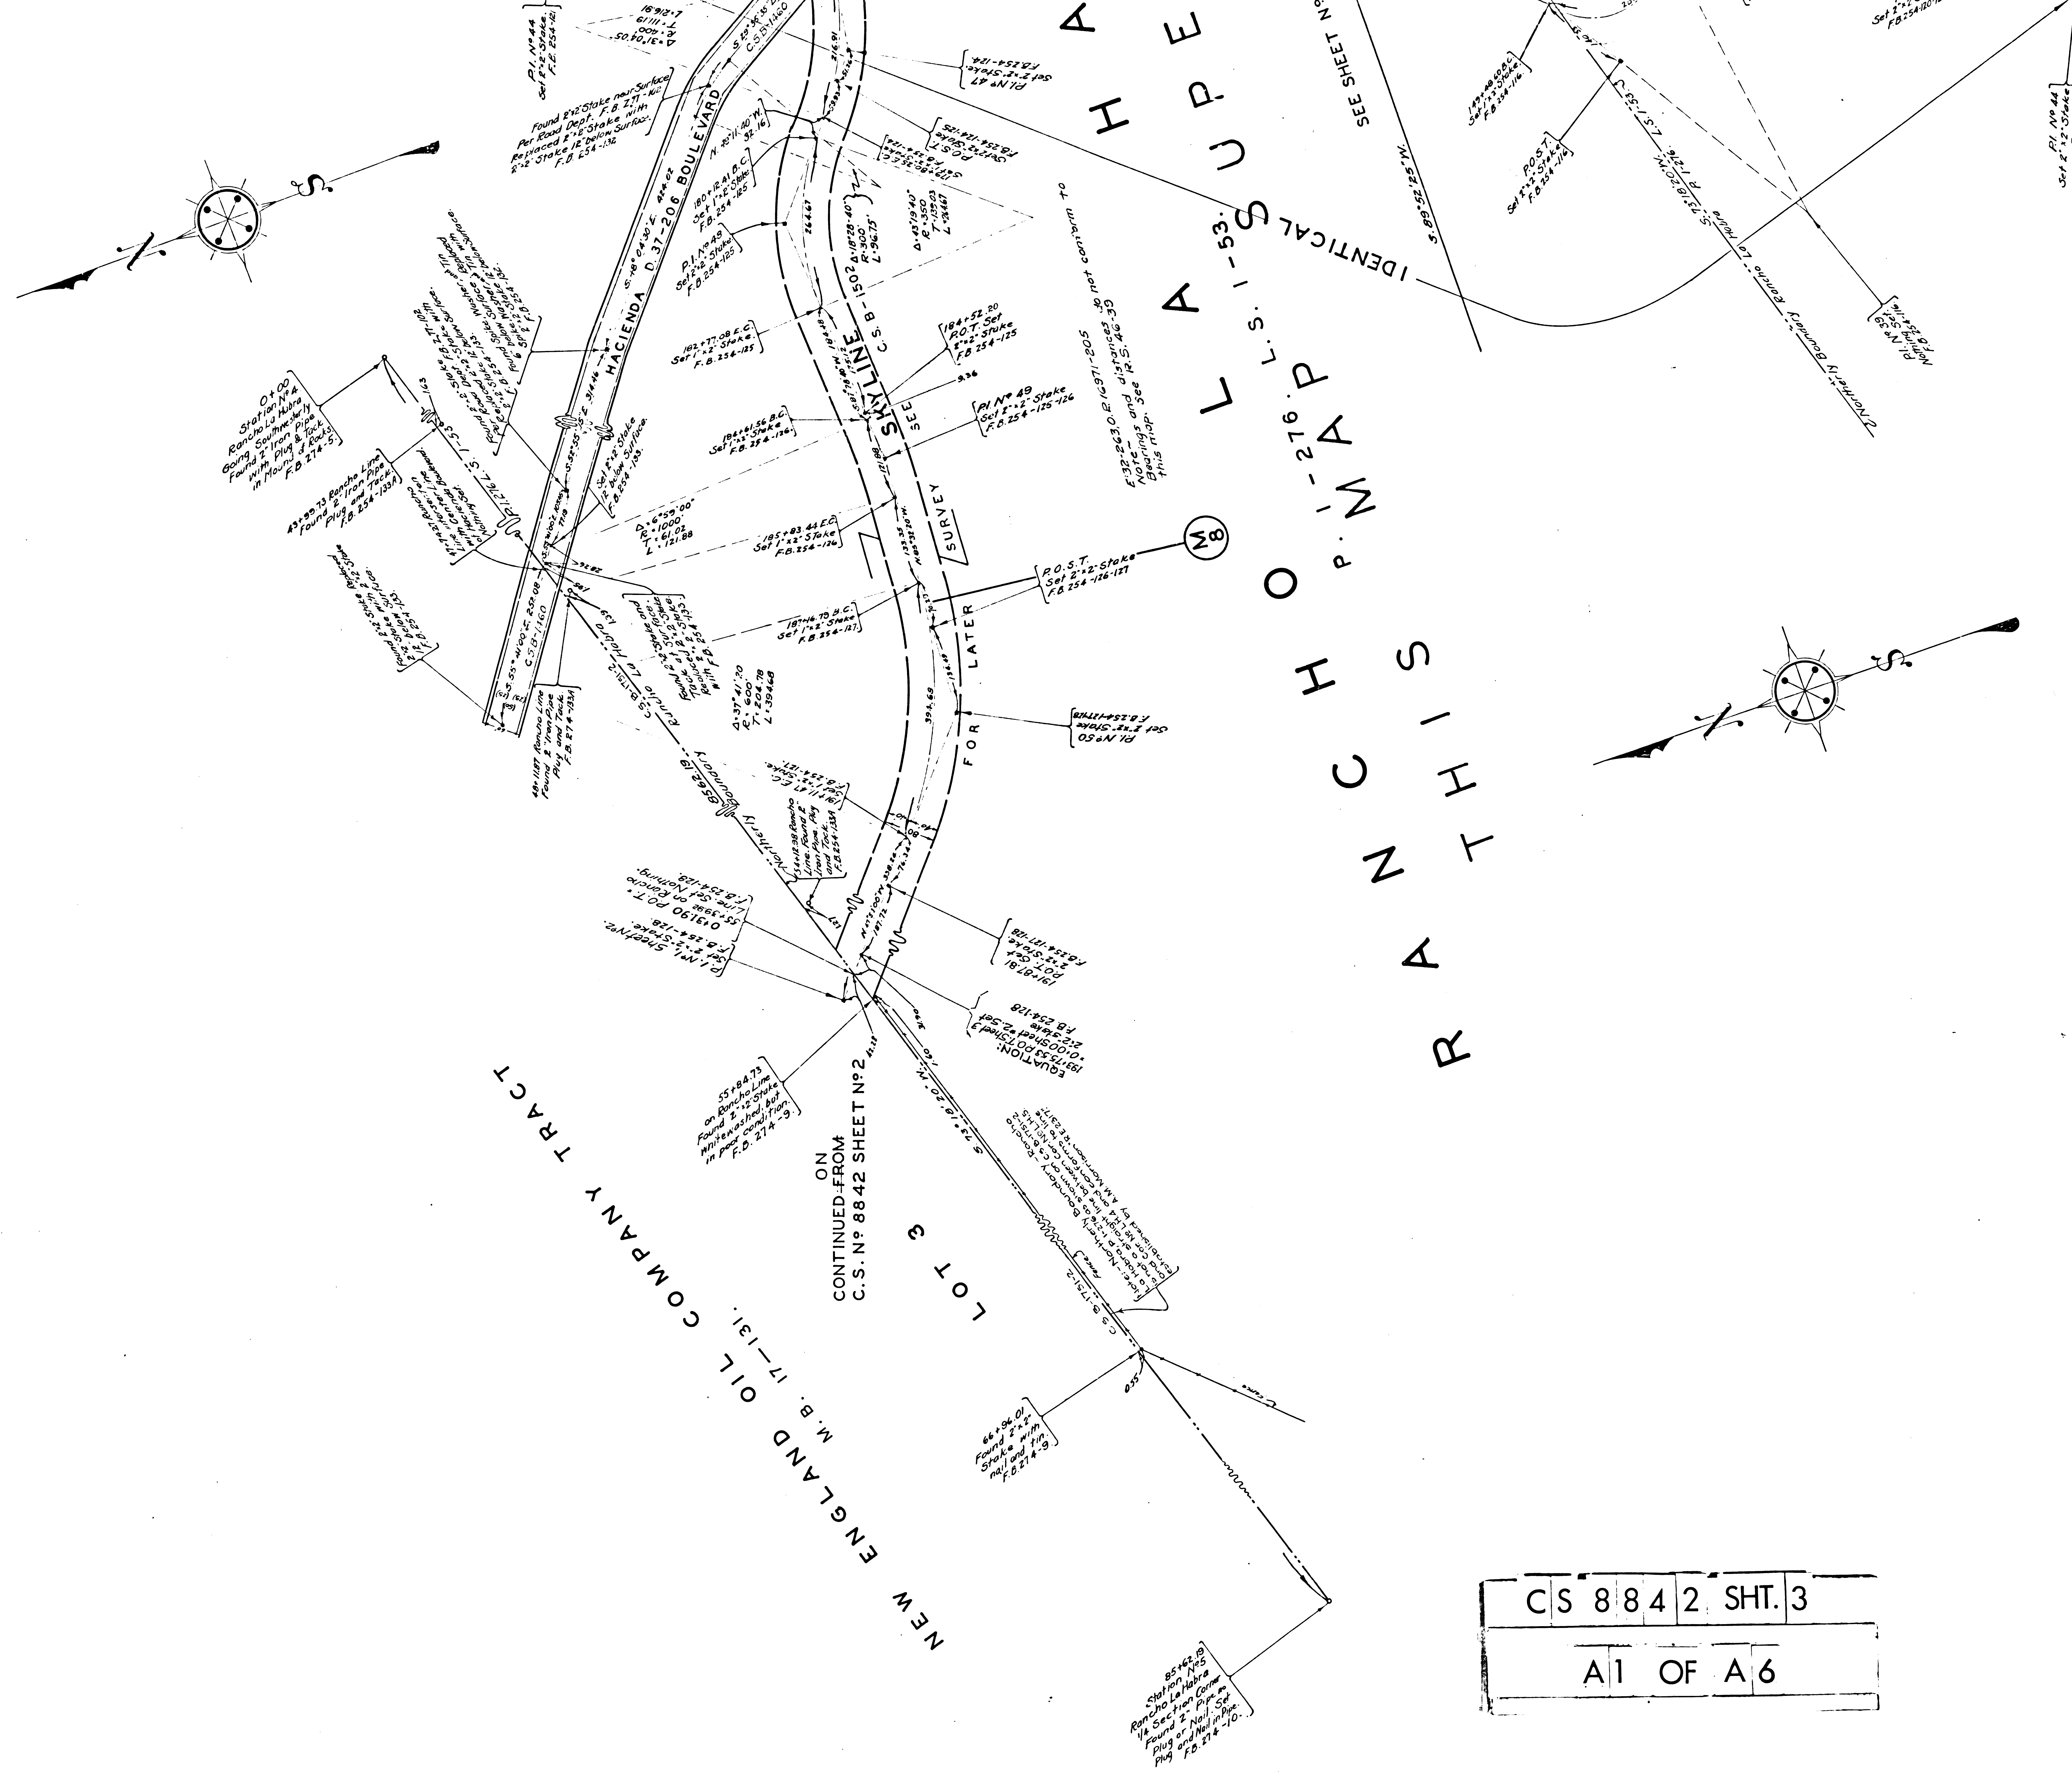


C	S	8	8	4	2	SHT.	3
---	---	---	---	---	---	------	---

A1 OF A 6

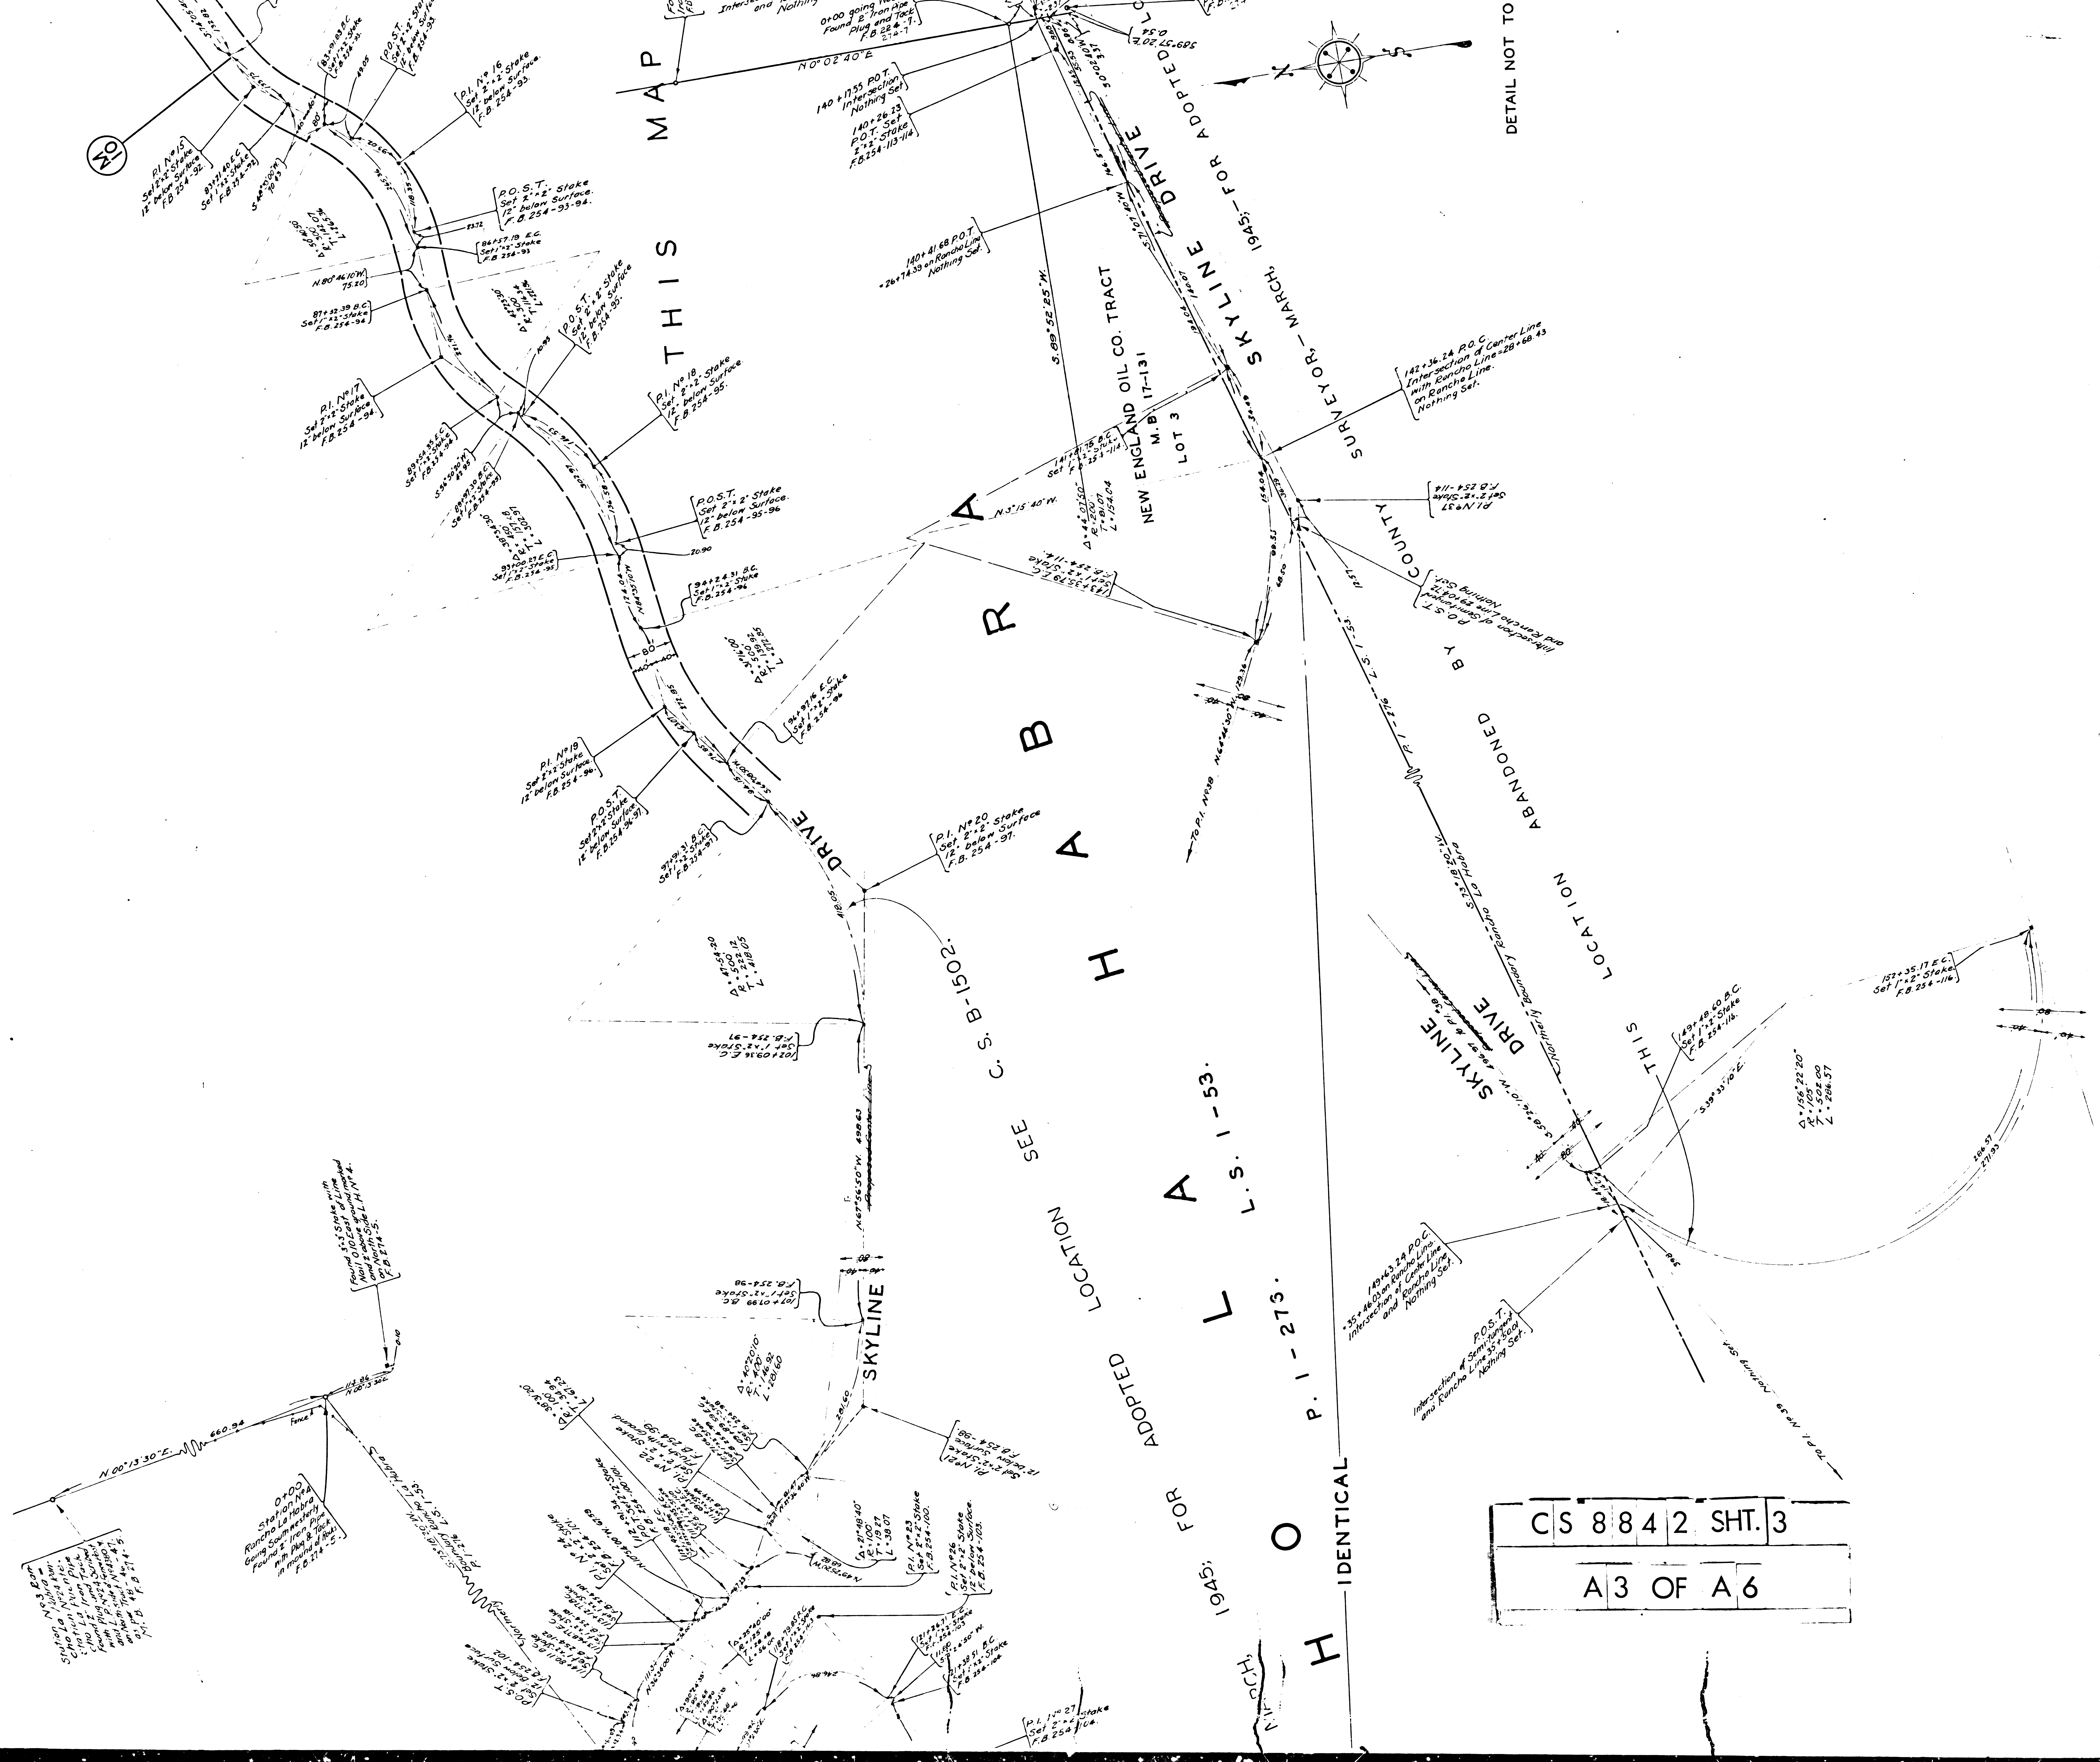

CS 8842 SHT. 3
A3 OF A6

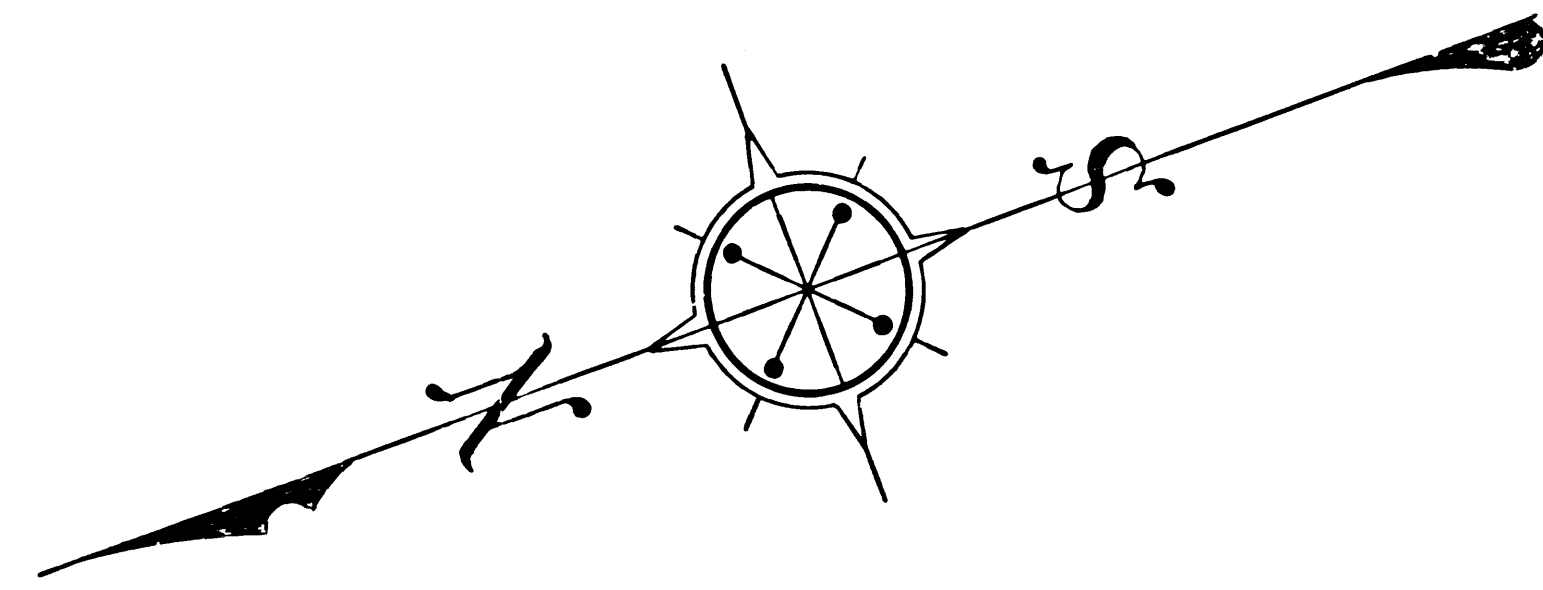

THIS MAP SUPERSEDED BY C. S. B-1502.

MAP OF
SKYLINE DRIVE
FROM
BEVERLY BOULEVARD-WHITTIER
TO
GRAND AVENUE-POMONA
COUNTY SURVEYORS MAP N^o 8842

SHEET N^o 3 OF 8 SHEETS
SCALE - 1 INCH = 100 FT.

WORK ORDER N^o 704
J. ROCKHOLD - COUNTY SURVEYOR
SURVEYED - JANUARY 1927-APRIL 1929
SURVEYED UNDER INSTRUCTIONS OF THE
BOARD OF SUPERVISORS PER ORDER DATED
DECEMBER 10, 1925
BEARINGS ARE BASED ON SOLAR OBSERVATION
PER F. B. 274 - 16 A - 16 C.

FB 254-1-133A
FB 274-1-126 FB 323-1-110
FB 365-1-73 FB 369-1-117
FIELD WORK BY - A. N. HELLSTROM
H. F. GRABER
A. E. VERNON
C. V. CRUMLEY
T. J. STEVENSON
F. D. JONES
L. G. CALKINS
A. H. DREW
OFFICE WORK BY - A. H. DREW
CHECKED BY - F. D. JONES

Revised, March, 1945, J. D. PRICE.

CONTINUED ON
C. S. N^o 8842-SHEET N^o 4.

FOR PROFILE SEE C. S. B-199-3
FOR CROSS SECTIONS SEE C. S. B-359-1 TO 11

