

LOT 2 BLOCK 7
SUBDIVISION No. 2
SUNNY SLOPE ESTATE

M.R. 54-91




CS 8894
A2 OF A3

1240' 55" 204' W
5' 13' 47' 24" W
3' 11' 28' 17" W
3' 5' 51' 57" W
5' 9' 19' 46" W
1240' 55" 204' W
5' 13' 47' 24" W
3' 11' 28' 17" W
3' 5' 51' 57" W
5' 9' 19' 46" W
N 1° 53' 0" E (480)

Found Nail and Tin
(6247-8)

HOLLIDAY STREET
(65)
Vacated by Ord No 74, City of San Marino

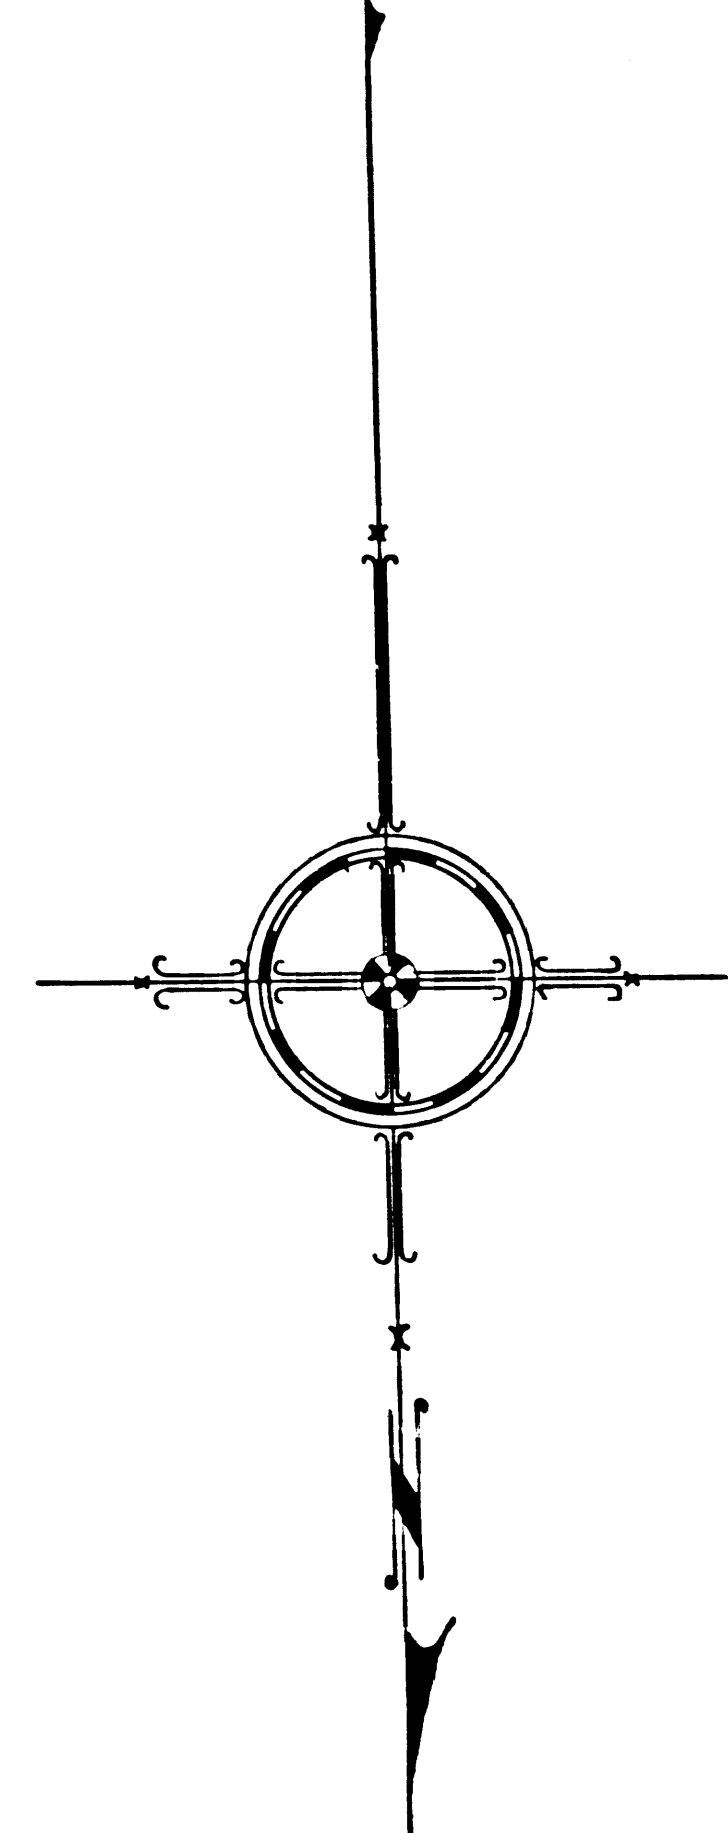

MAP OF
WINSTON AVENUE AND VIRGINIA AVE
FROM
CALIFORNIA STREET
TO
ONEIDA STREET
COUNTY SURVEYORS MAP No 8894
SCALE - 1 INCH = 50. FT.

ACQUISITION AND IMPROVEMENT DISTRICT No 77
WORK ORDER No 4077

J.E. ROCKHOLD - COUNTY SURVEYOR
SURVEYED DEC. 1926.

SURVEYED UNDER INSTRUCTIONS OF THE
BOARD OF SUPERVISORS PER ORDER DATED
OCT. 4, 1926.
BEARINGS ARE BASED ON THE BEARING OF
SANTA ANITA AVENUE AS SHOWN ON
TRACT No 8896 MB. 119-92

F. B. 247 - 77 - 91.

FIELD WORK BY L. A. Mc GILLIVRAY
OFFICE WORK BY W. K. HOPKINS
CHECKED BY K. R. Mc PHERSON

Sheet #44
Revised, March, 1948, J. D. Price.

CS	8894
A3	OF A3