


See B 94 D.R. 15552-107
 100' 46' 84" O.R. 7731-316, For new alignment see C.B. 128-1

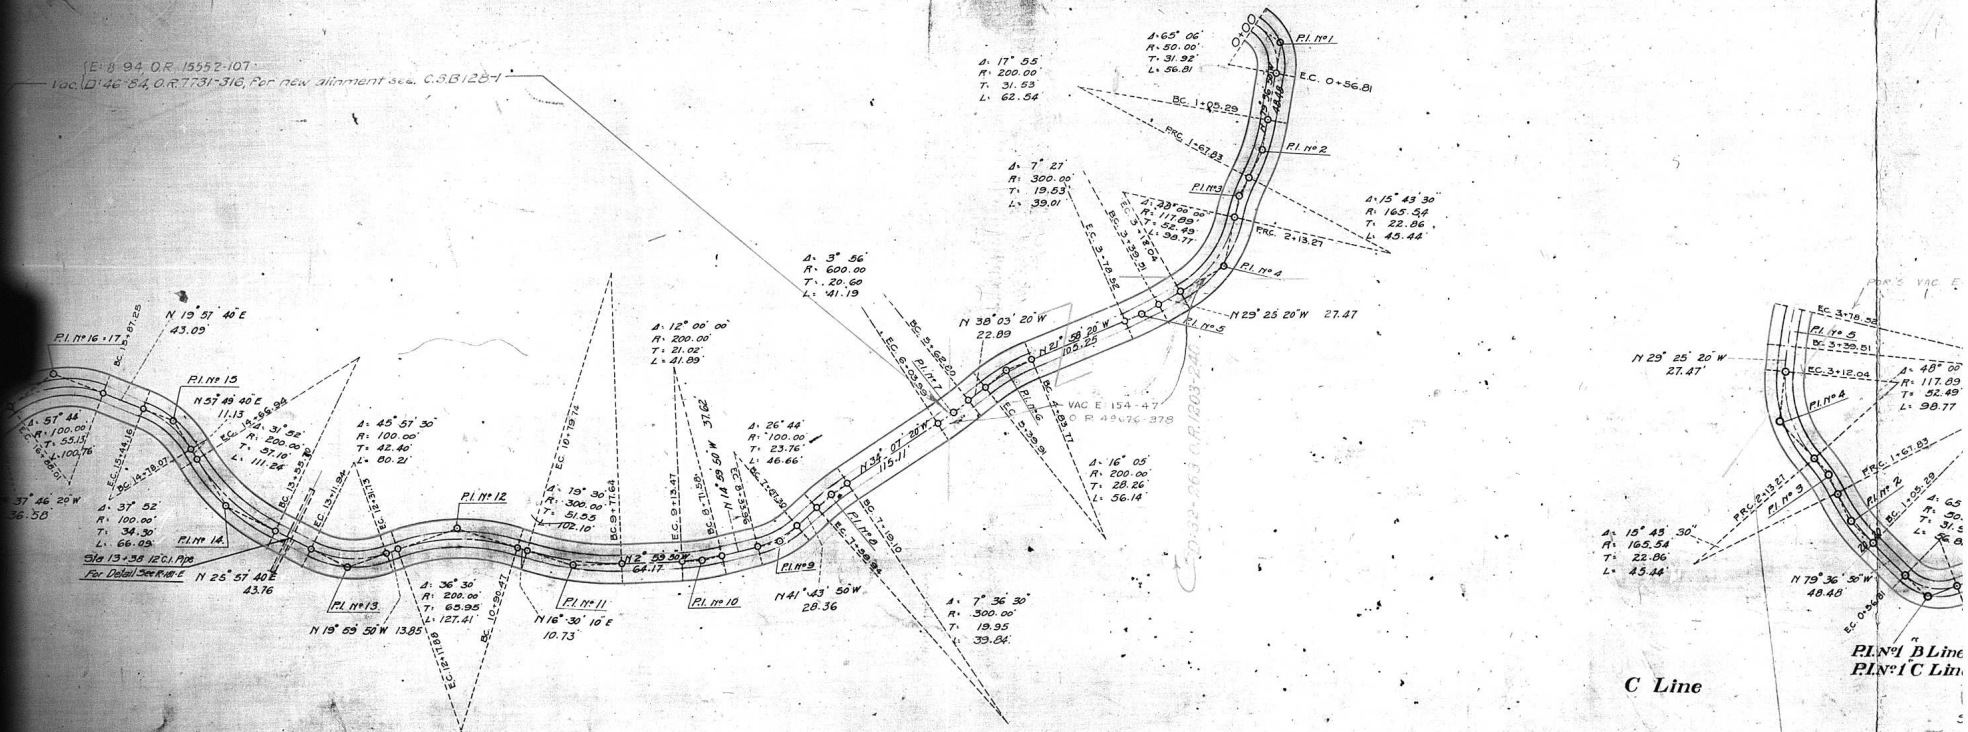

C Line

PL#1 B Line
 PL#1 C Line

FM. 18491-2

A 2 OF A 4



Road District Improvement No 181

Alignment of Work To Be Done on

LAS FLORES CANYON ROAD

R181A

SHEET 2 of 2 SHEET

Los Angeles County Road Department

Scale 1 inch = 6

Field Work by Brown, June, 1921

REFERENCES FR 181

Office Work by Mentz, April, 1922


APPROVED

Checked by C.J.V.S.

ENGINEER

NOTES:

This Drawing and Data hereon are Hereby made a Part of the Specifications. Portions Colored Green show Roadway to be Graded and Rolled and

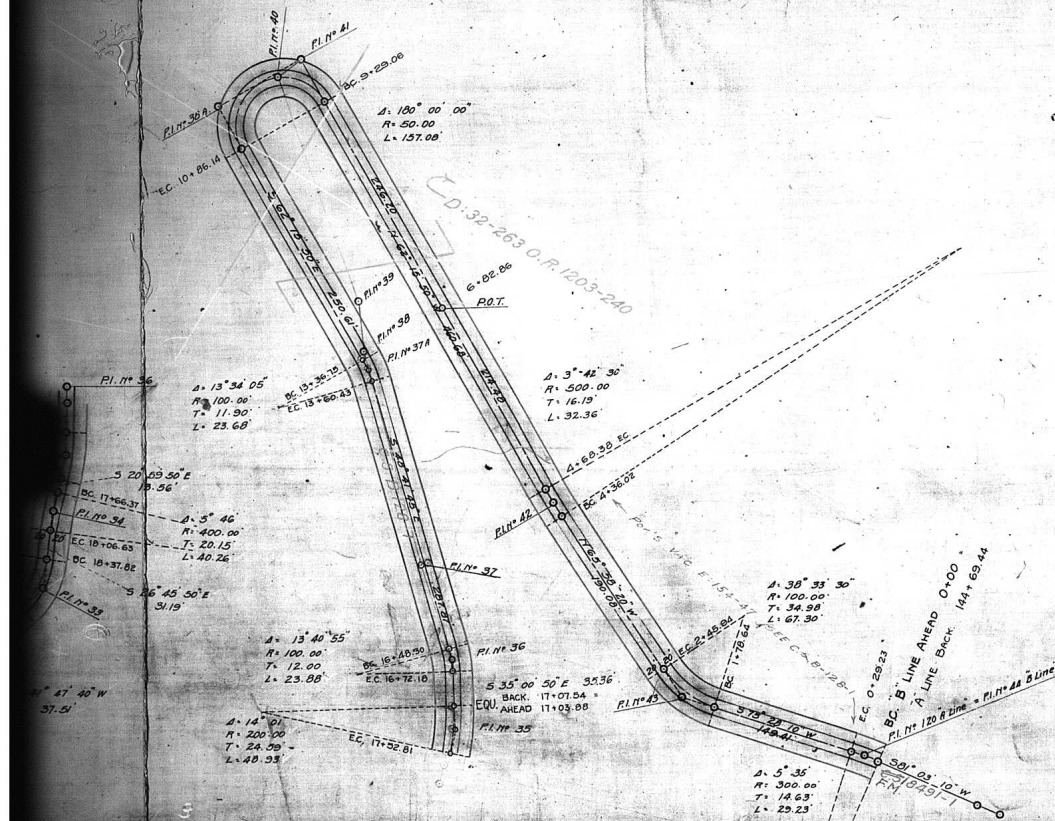

F.M. 18491-2

A 4 OF A 4