

CURVE DATA				
Letter	Δ	R	T	L
a	2° 24' 55"	2400'	57.60'	115.17'
b	2° 50' 13"	4000'	94.11'	199.17'
c	3° 46' 25"	4000'	131.76'	263.45'



D. J. [Signature] 9-14-64  
 James B. Hall 9-15-64  
 M. Hoff 9/15/64  
 Joe R. Williams 9/15/64

PROJECT ENGINEER: L.L. [Signature]  
 DESIGNER: D.C.  
 CHECKER: P.J.  
 REFERENCE: F&M 20304

F.M. 20304

92'± B.O. Added Const & on Avalon		<b>LOS ANGELES COUNTY ROAD DEPARTMENT</b>	
DATE: _____ BY: _____		<b>HIGHWAY</b>	
REVISIONS: _____		JOB NAME: SEPULVEDA BLVD.	
SCALE: HORIZ. 1" = 50'		DIVISION: _____	
JOB NO.: _____		LIMITS: FRIES ST. TO WILMINGTON AVE.	
SHEET 1 OF 1 SHTS.		D.W.G. NO. 41276.1	

ALIGNMENT MAP

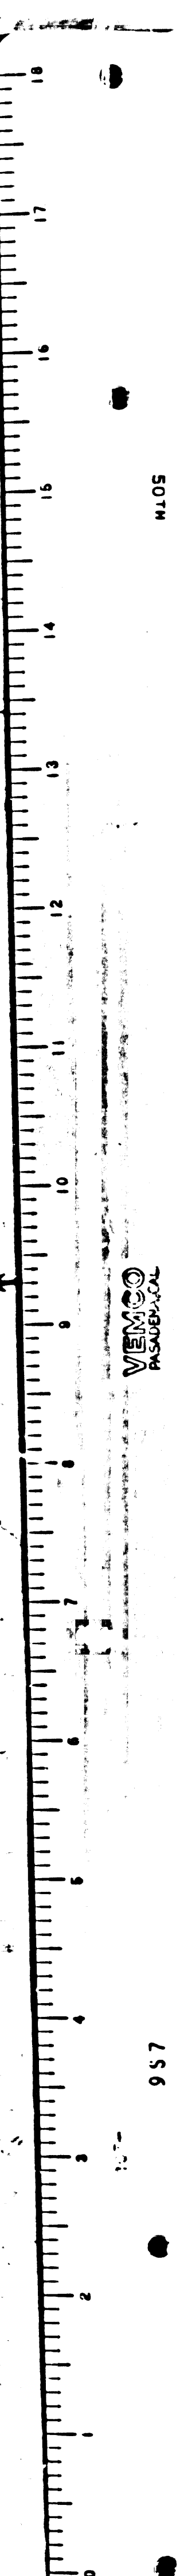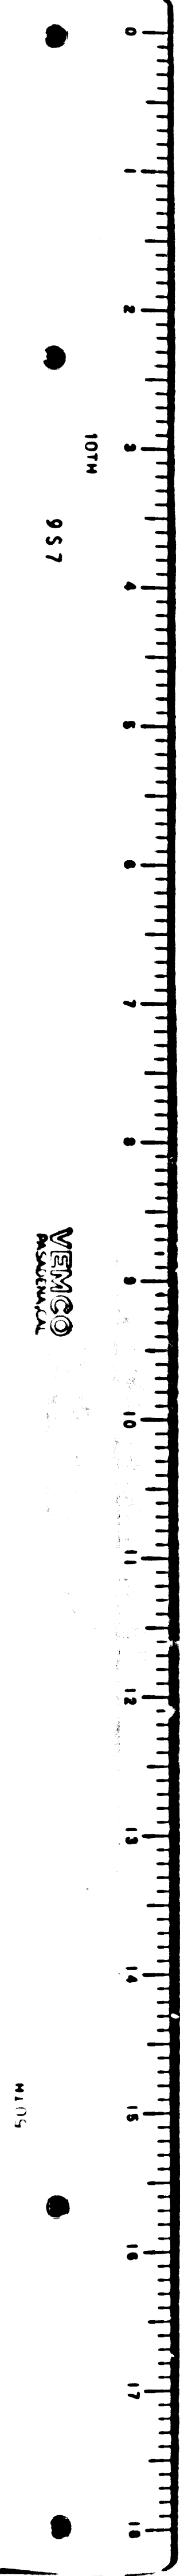

REVIEWED: \_\_\_\_\_  
 DESIGN: \_\_\_\_\_ SECTION: \_\_\_\_\_ DATE: \_\_\_\_\_