


7	LA	405	40.28 / 45.00	10	17
---	----	-----	---------------	----	----

STATE OF CALIFORNIA  
HIGHWAY TRANSPORTATION AGENCY  
DEPARTMENT OF PUBLIC WORKS  
DIVISION OF HIGHWAYS  
**MONUMENTATION MAP**  
No. MF-1941-1



*Anthony*  
Deputy District Engineer

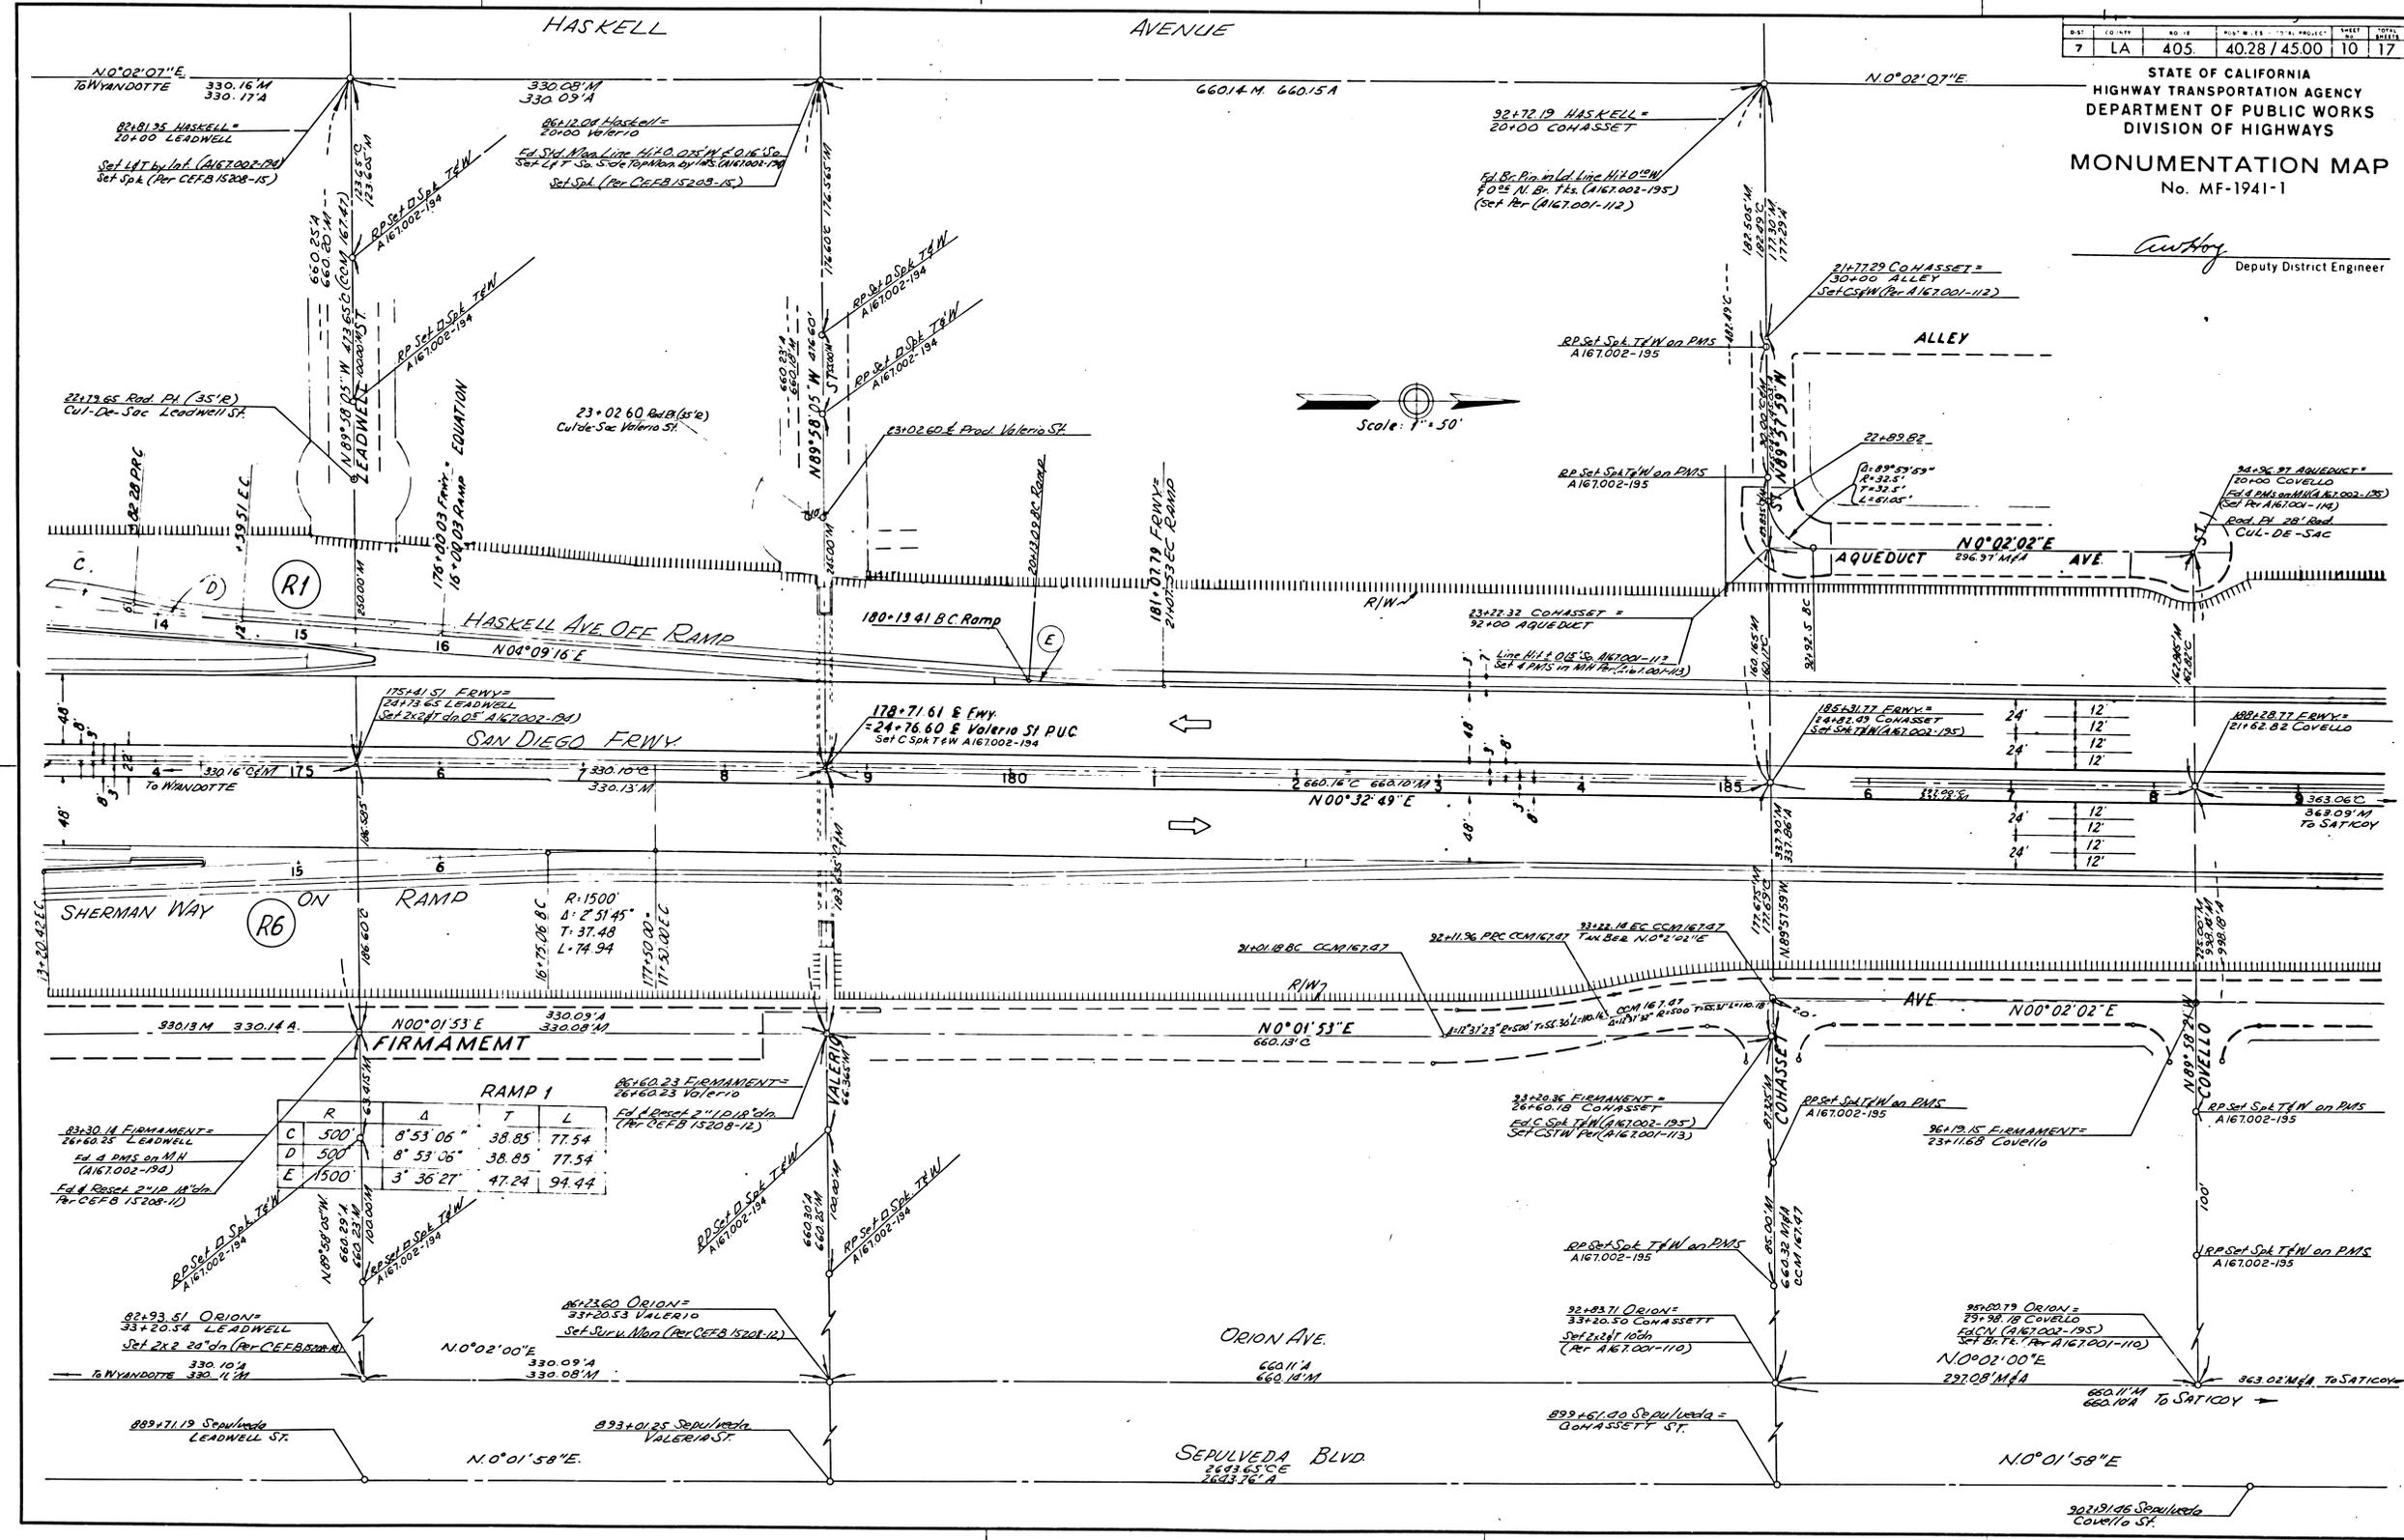

SHEET	COUNTY	NO. IN PROJECT	TOTAL SHEETS
7	LA	405	4028/4500

STATE OF CALIFORNIA  
HIGHWAY TRANSPORTATION AGENCY  
DEPARTMENT OF PUBLIC WORKS  
DIVISION OF HIGHWAYS  
**MONUMENTATION MAP**  
No. MF-1941-2

*Anthony*  
Deputy District Engineer

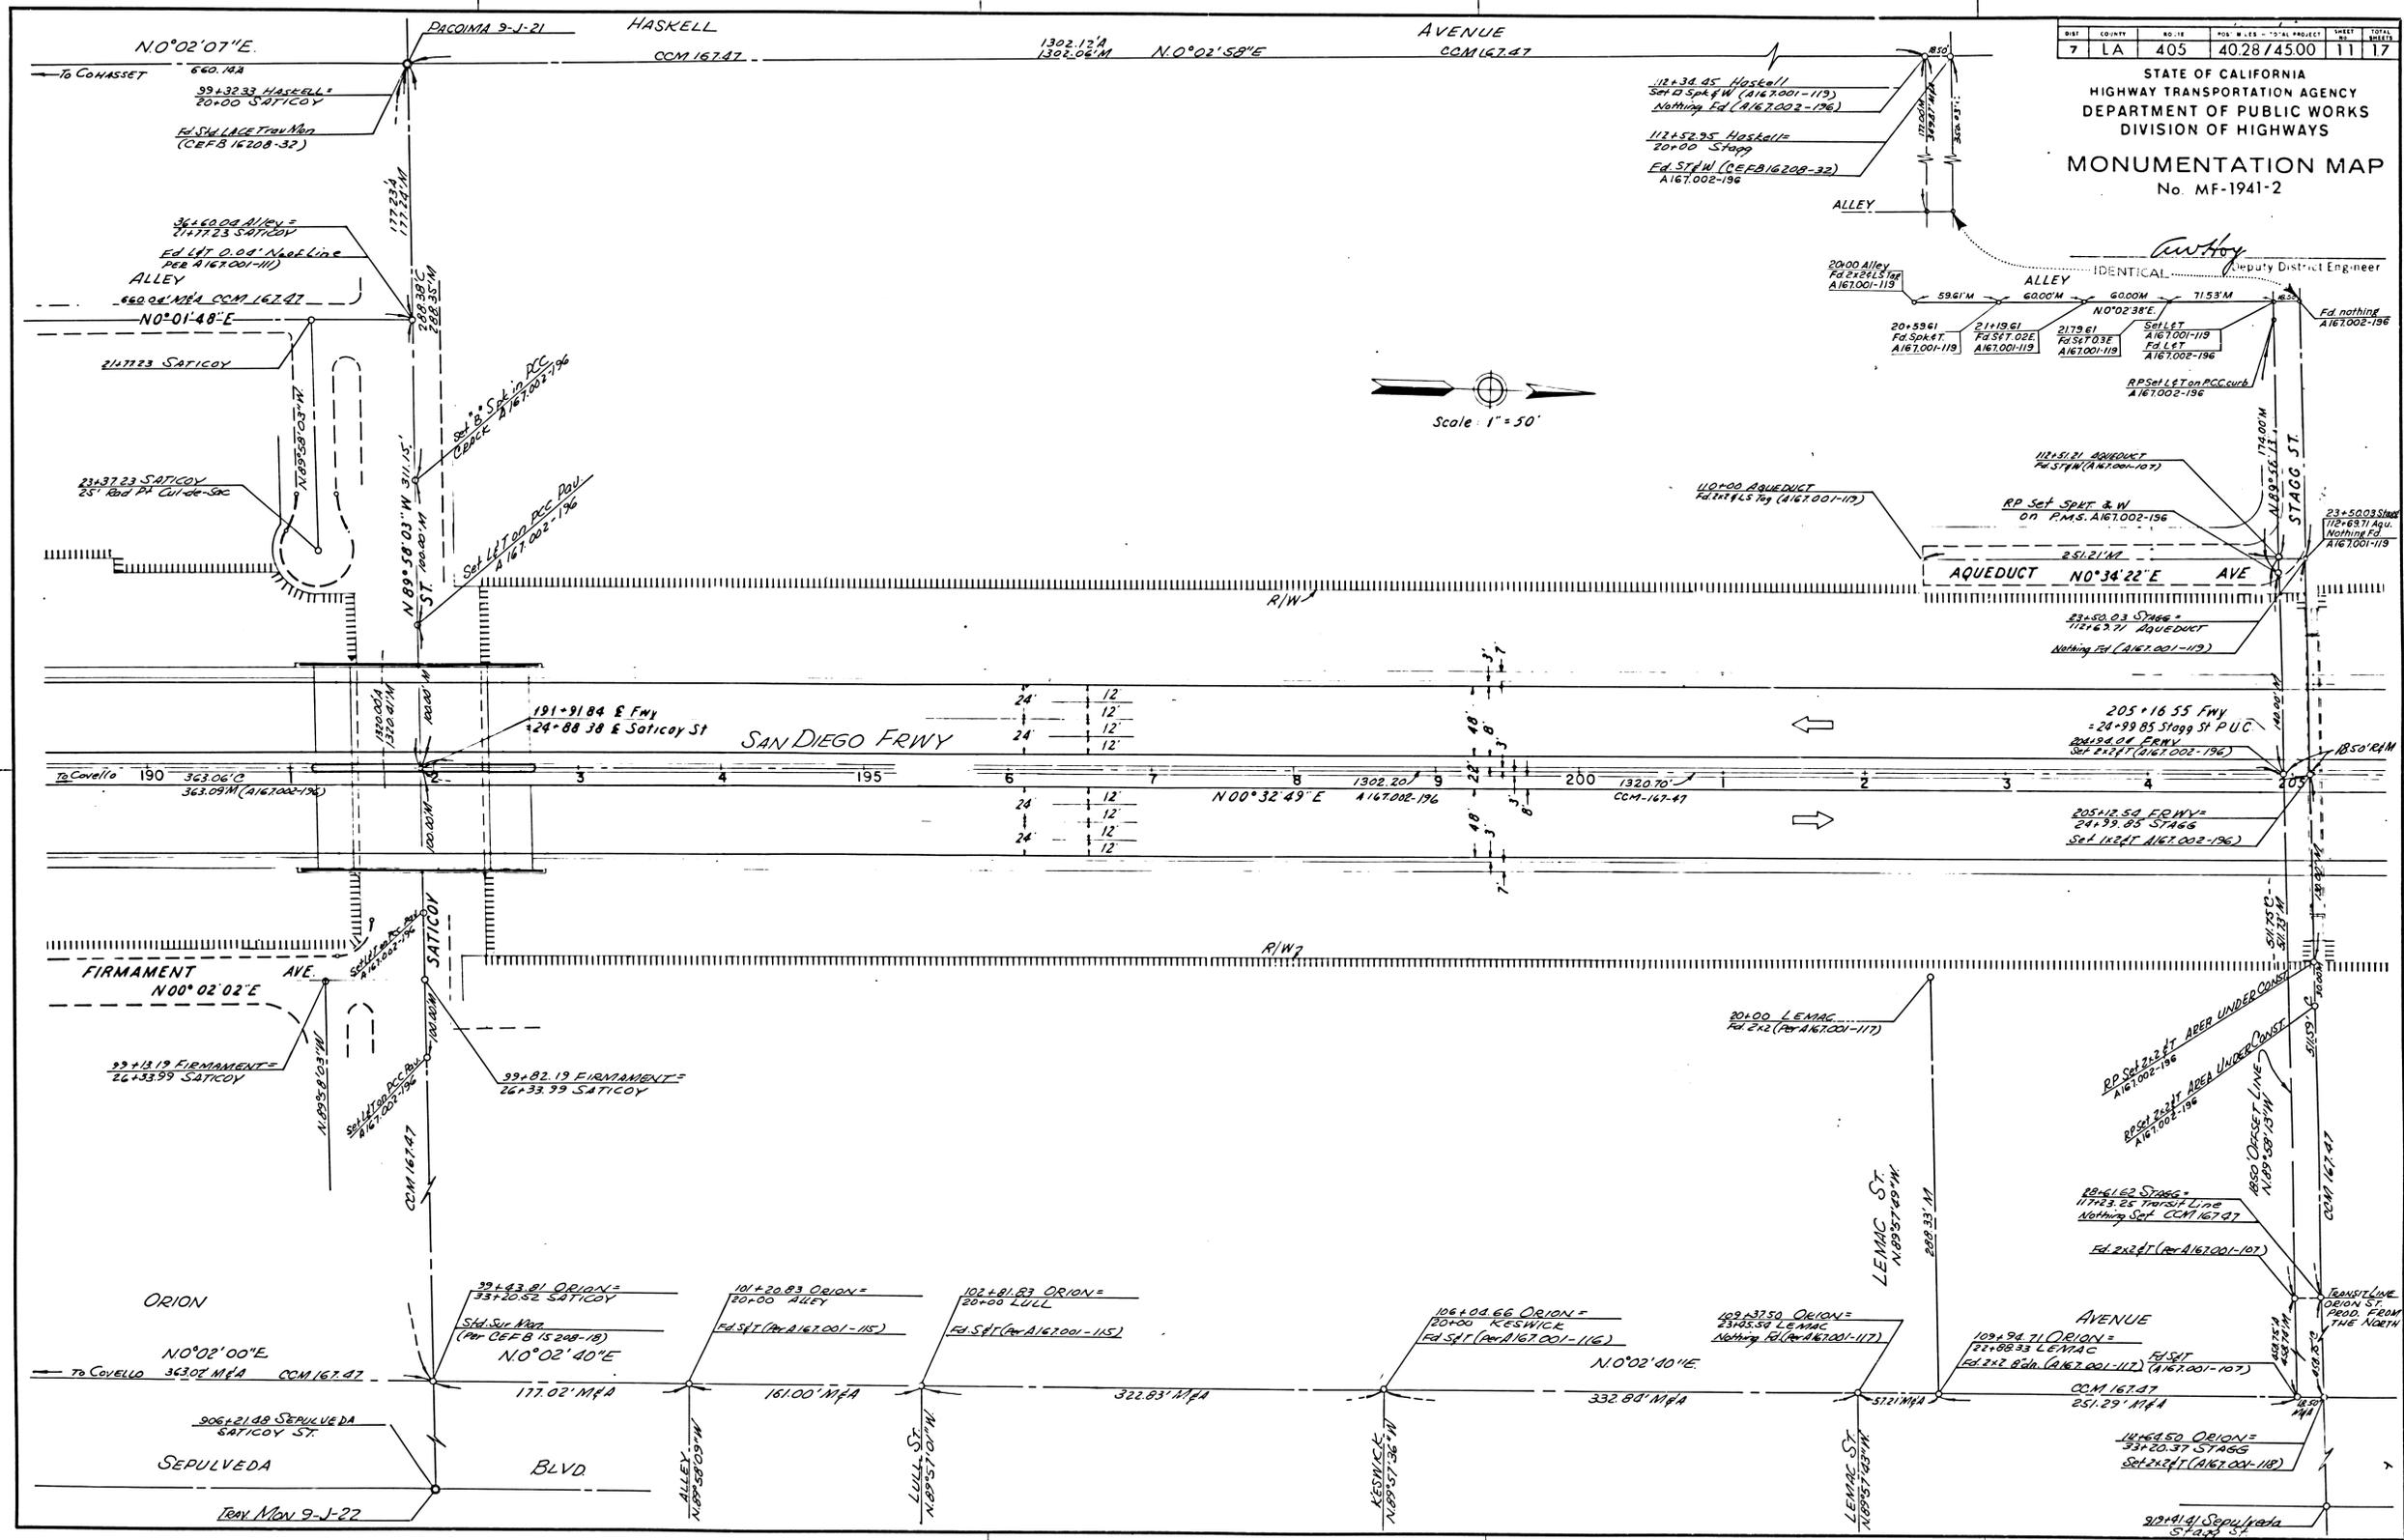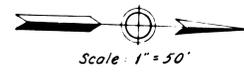


149-15

SHEET NO.	COUNTY	ROUTE	POST MILES - TOTAL PROJECT	SHEET TOTAL
12	LA	405	40.28 / 45.00	17

STATE OF CALIFORNIA  
HIGHWAY TRANSPORTATION AGENCY  
DEPARTMENT OF PUBLIC WORKS  
DIVISION OF HIGHWAYS

MONUMENTATION MAP  
No. MF-1941-3

*Autrey*  
Deputy District Engineer

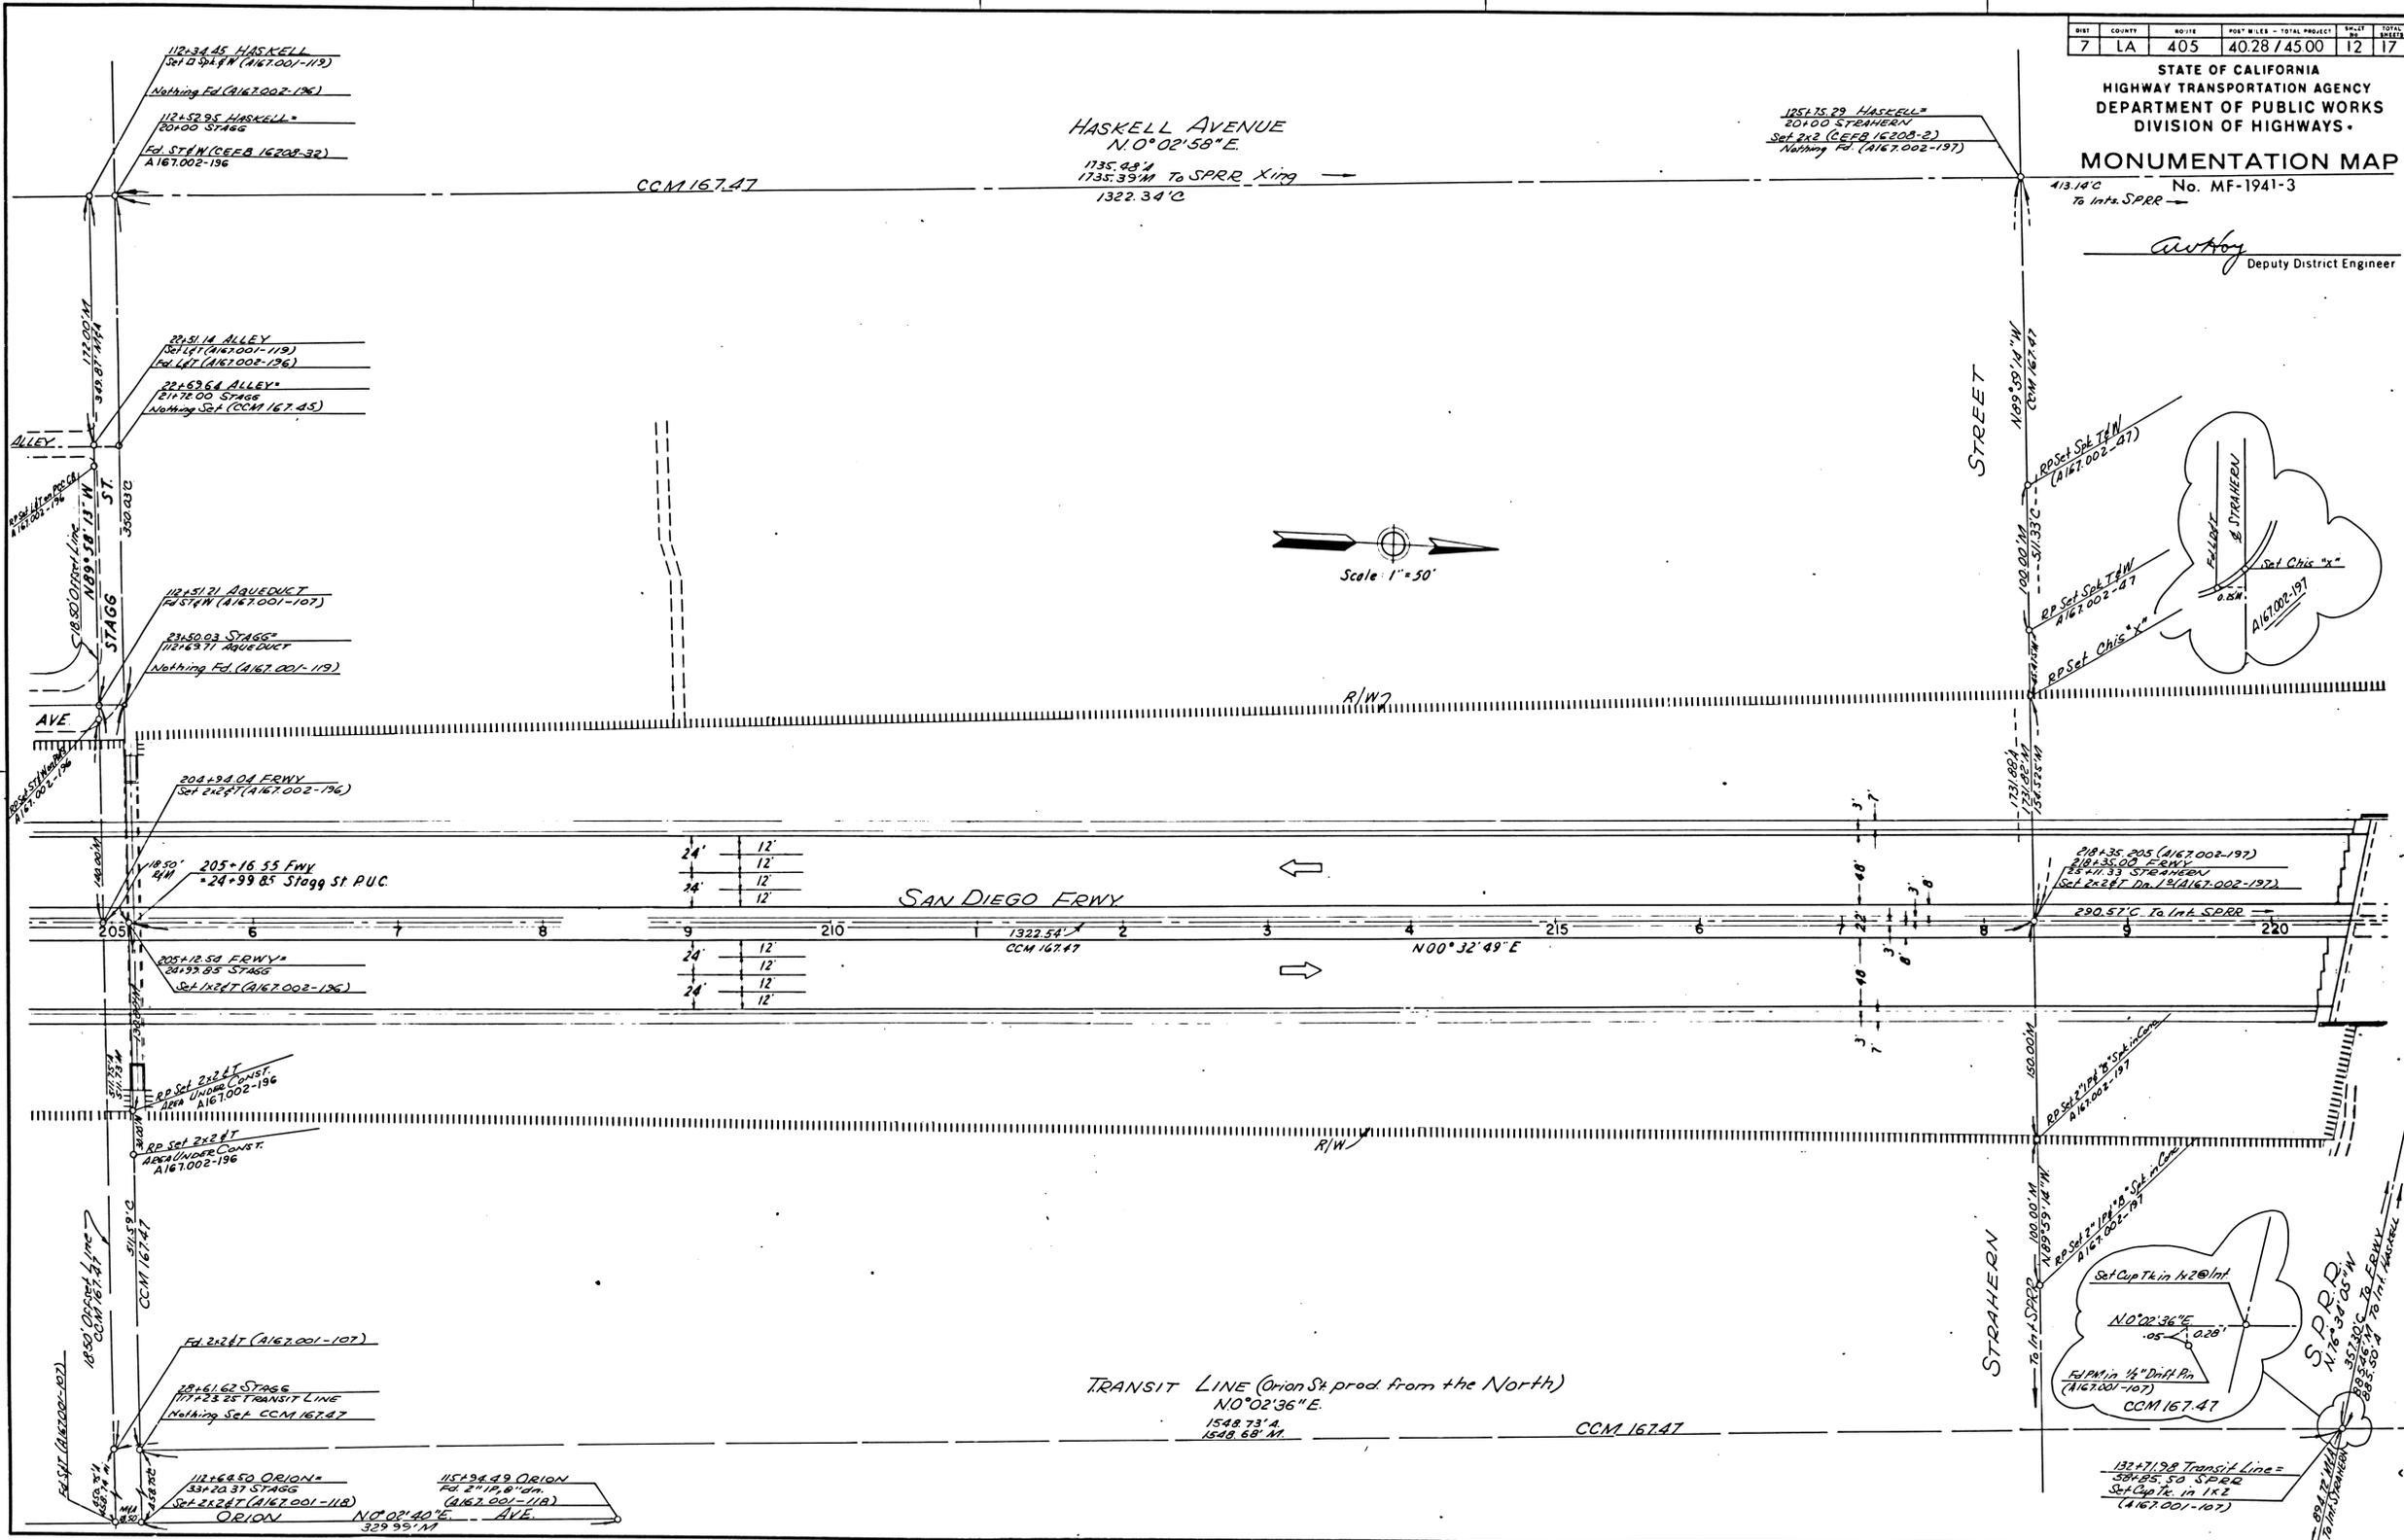

149-15

DIST	COUNTY	NO. 118	POST MILES - TOTAL PROJECT	SHEET NO.	TOTAL SHEETS
7	LA	405	40.28/45.00	13	17

STATE OF CALIFORNIA  
HIGHWAY TRANSPORTATION AGENCY  
DEPARTMENT OF PUBLIC WORKS  
DIVISION OF HIGHWAYS  
**MONUMENTATION MAP**  
No. MF-1941-4


*Lawrence*  
Deputy District Engineer

RAMP NO. 4

R	Δ	T	L
C 500 E	08°53'08"	38.85'	77.54'
D 500 W	08°53'08"	38.85'	77.54'
E 4500'	02°26'54"	96.16'	192.29'
F 1500'	02°51'45"	37.48'	74.94'

RAMP NO. 1

R	Δ	T	L
C 500'	09°29'47"	41.53'	82.87'
D 500'	08°48'47"	36.34'	72.55'
E 7500'	01°20'44"	88.07'	176.13'
F 1500'	03°36'27"	47.24'	94.44'

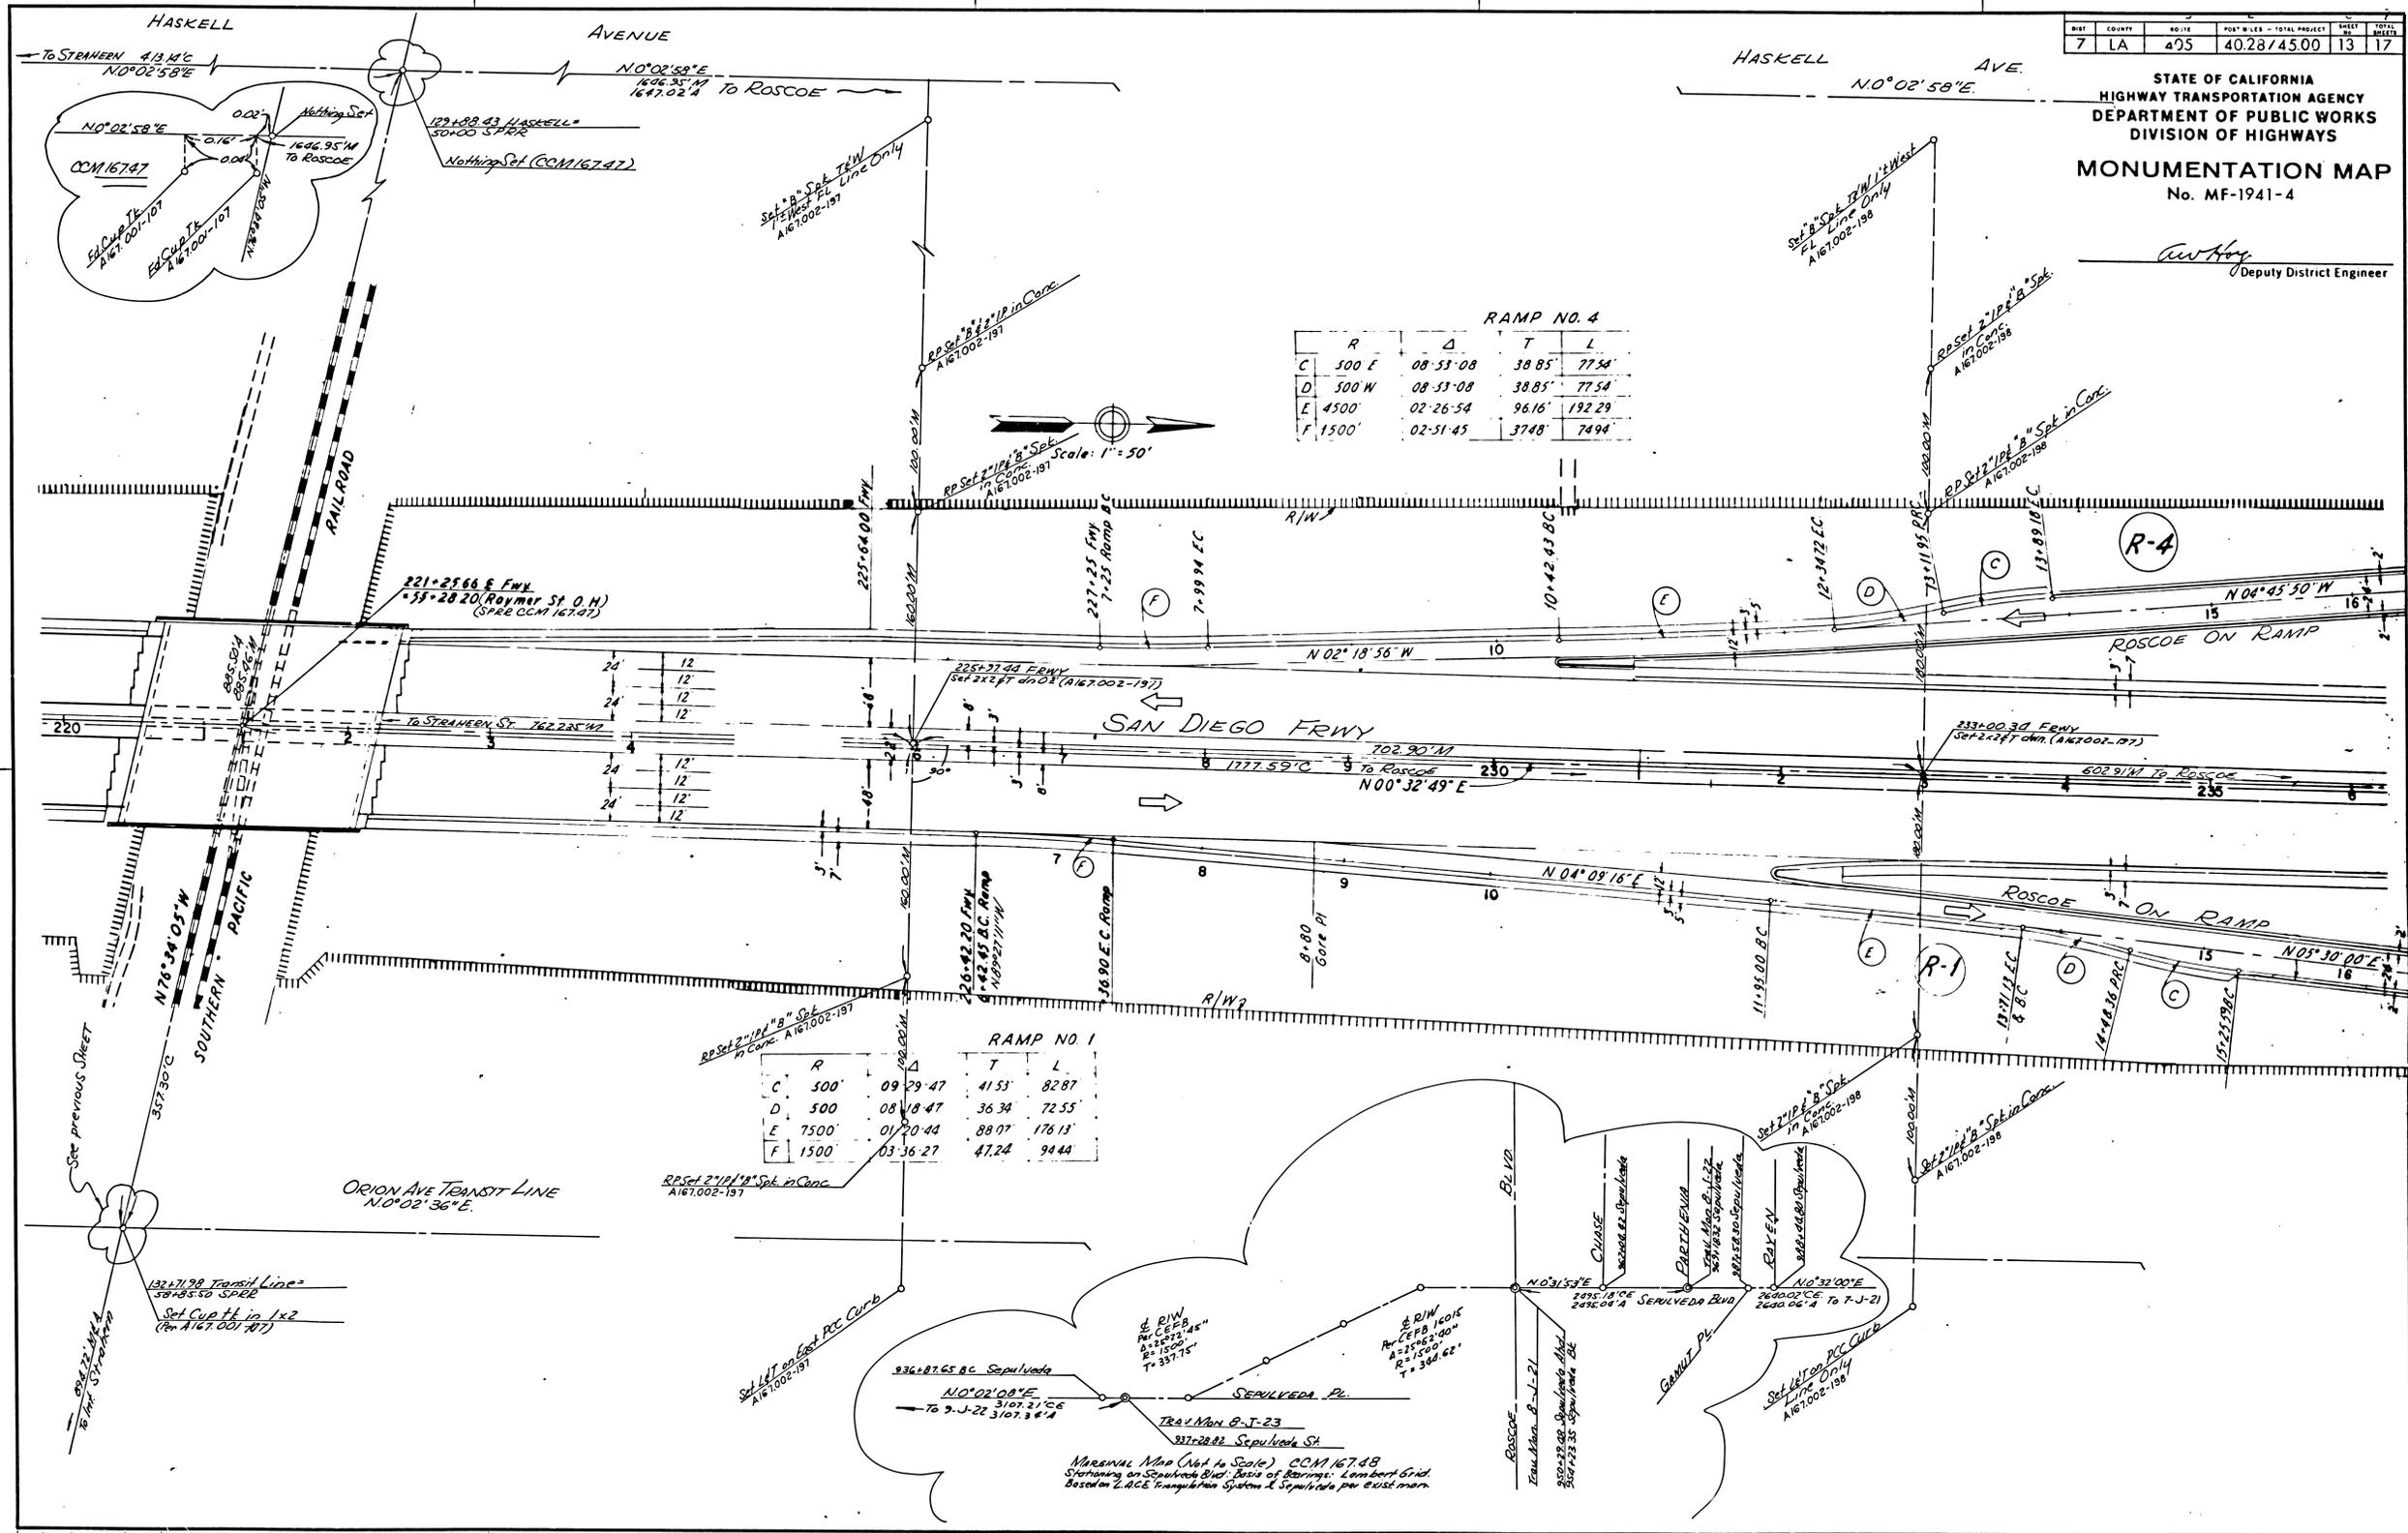

Project Engineer	Date	Design Engineer	Date	Approval Recommended By	Date

149-15