




TRACT NO. 14217

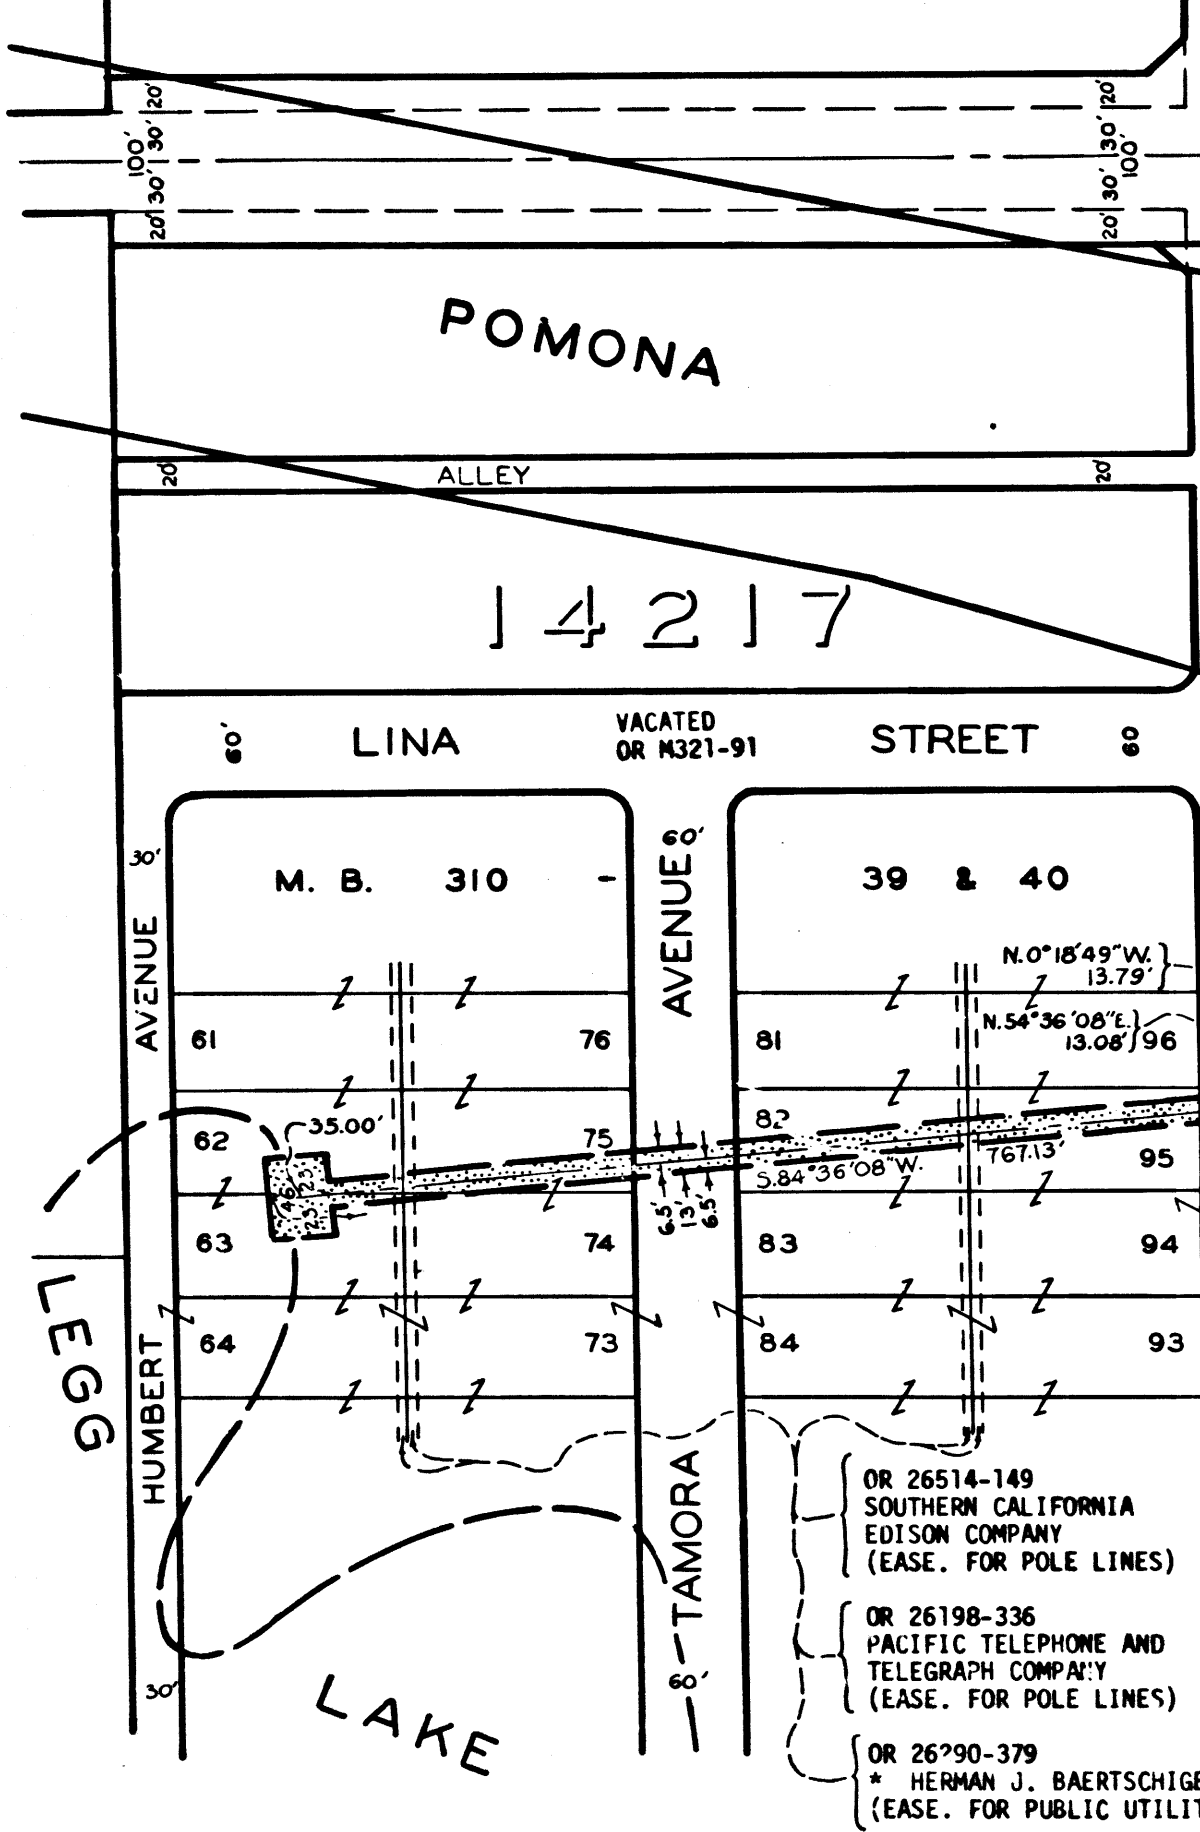

OR 26514-149
SOUTHERN CALIFORNIA
EDISON COMPANY
(EASE. FOR POLE LINES)

OR 26198-336
PACIFIC TELEPHONE AND
TELEGRAPH COMPANY
(EASE. FOR POLE LINES)

OR 26790-379
* HERMAN J. BAERTSCHIGER Et al.
(EASE. FOR PUBLIC UTILITIES)

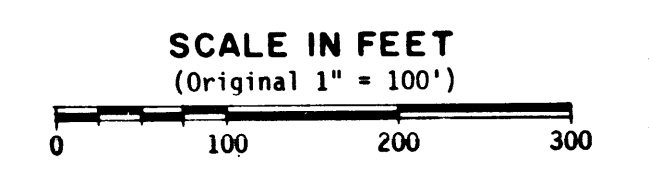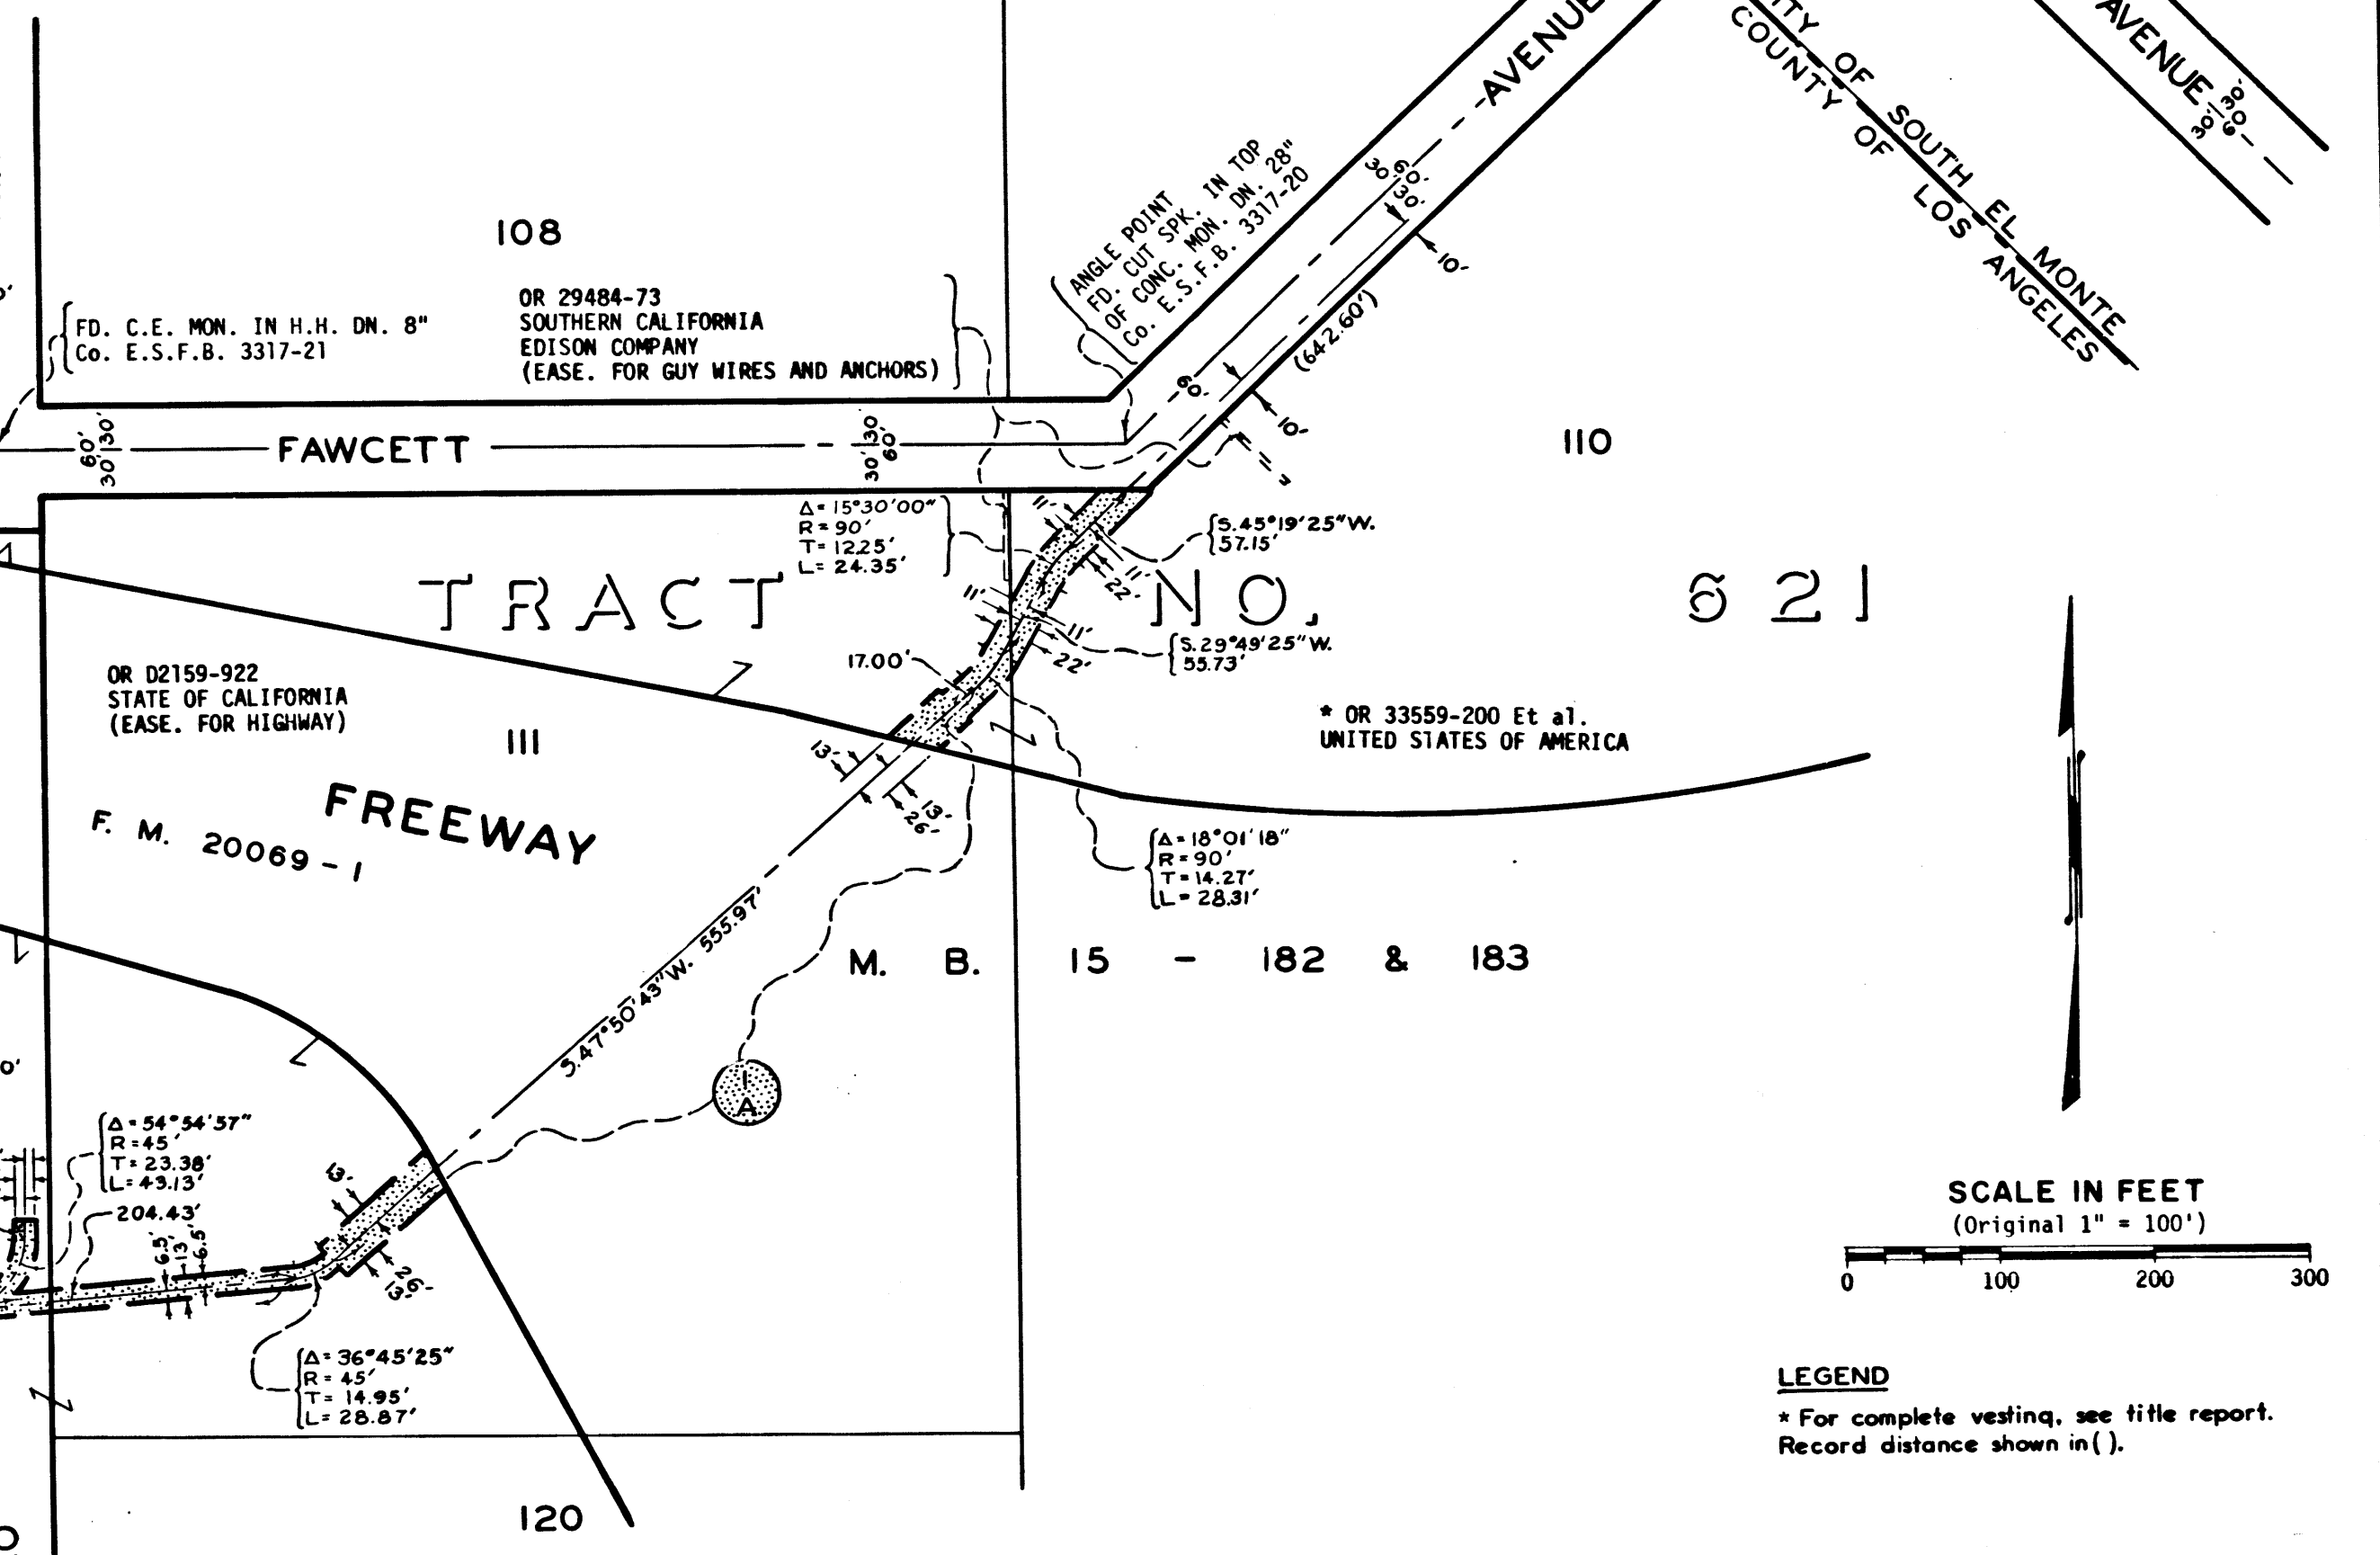

LEGEND
* For complete vesting, see title report.
Record distance shown in ().

PREPARED	REFERENCES	REVISED	LOS ANGELES COUNTY FLOOD CONTROL DISTRICT
Karns	C.I. 37 (B-2)		PROJECT 1213
CHECKED I. I.	364-1213-02.1 - 2.18		COUNTY LINE A
PRESENTED W. E. K.			LEGG LAKE TO FAWCETT AVENUE
SUBMITTED 4-17-68	RECOMMENDED 4-18-68	APPROVED	DATE 10-25-67 SCALE: AS SHOWN
<i>W. E. Karns</i> DIVISION ENGINEER	<i>Oliver D. Hall</i> ASSISTANT CHIEF DEPUTY ENGR	<i>Walter J. Wood</i> CHIEF ENGINEER	NO. 364-1213-RW 1

F.M. 21027-1