

12/61



DIST	COUNTY	ROUTE	POST MILES	SHEET NO.	TOTAL SHEETS
07	LA	134	11.0	2	2

FILED WITH LOS ANGELES COUNTY RECORDER
SEP 21 1974

Carlo Blazek
SENIOR ENGINEER,
RIGHT OF WAY ENGINEERING
REGISTERED CIVIL ENGINEER NO. _____
6-8-74
DATE

Recorded in the Office
of the County Recorder
LOS ANGELES COUNTY
S.H.M.B. No. Pg.

ROUTE 134 FWY.

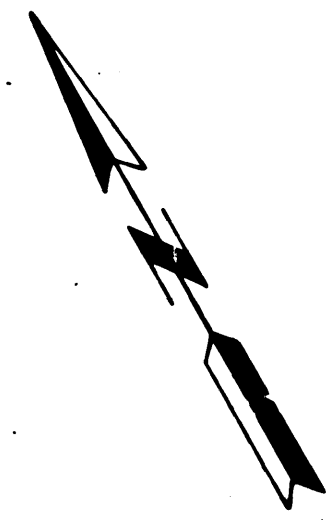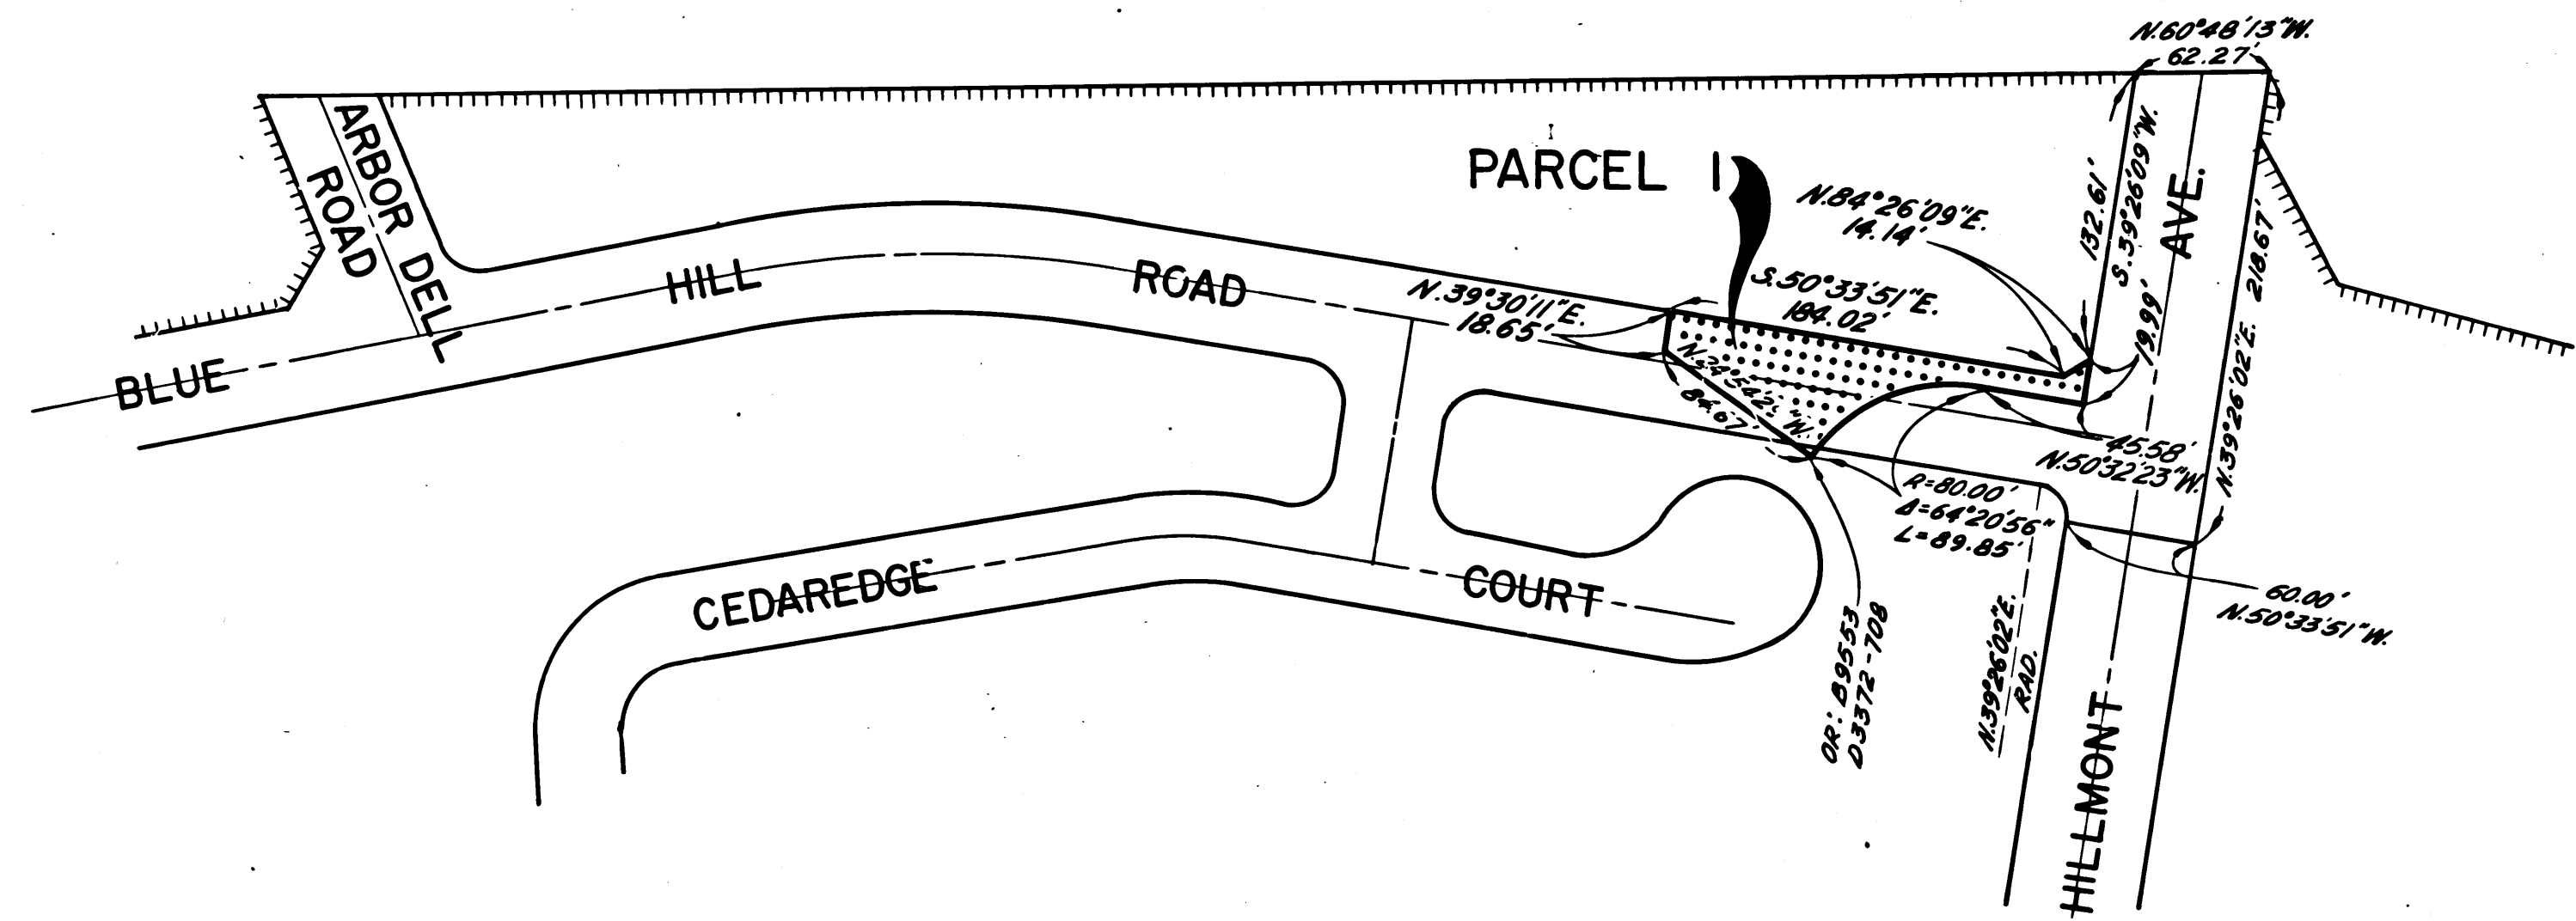

T R A C T N O.

7 7 1 3

M. B. 89-17/18

STATE OF CALIFORNIA
BUSINESS AND TRANSPORTATION AGENCY
DEPARTMENT OF TRANSPORTATION

PROPOSED RELINQUISHMENT

0 50 100 150 200

AREA TO BE RELINQUISHED [Dotted Area]
ACCESS PROHIBITED [Hatched Area]

DR'N BY R.K.	R/W MAP NO. F-1166-1
C'LC BY J.C.	CONTRACT NO. 07-020854
C'KD BY A.M.	REVISED 3-29-74
REL-926	

BOOK 12 PAGE 61