

DIST	COUNTY	ROUTE	POST MILES	SHEET NO.	TOTAL SHEETS
07	LA	2	17.3	1	1

79-233579
79-233570
FILED
BY REQUEST OF
DEPT. OF PUBLIC WORKS
NOV 28 1979
11:28 AM
11/28/79
15
97
SOUTH



C.B. Gallman
RIGHT OF WAY ENGINEERING
REGISTERED CIVIL ENGINEER NO. 14117
10-21-78
DATE

Recorded in the Office
of the County Recorder
LOS ANGELES COUNTY
S.H.M.B. No. Pg.

STATE OF CALIFORNIA
BUSINESS AND TRANSPORTATION AGENCY
DEPARTMENT OF TRANSPORTATION

RIGHT OF WAY MAPS OF
STATE HIGHWAY

In the City of Los Angeles Along Route 2 Freeway
Between Yosemite Way and Trent Way

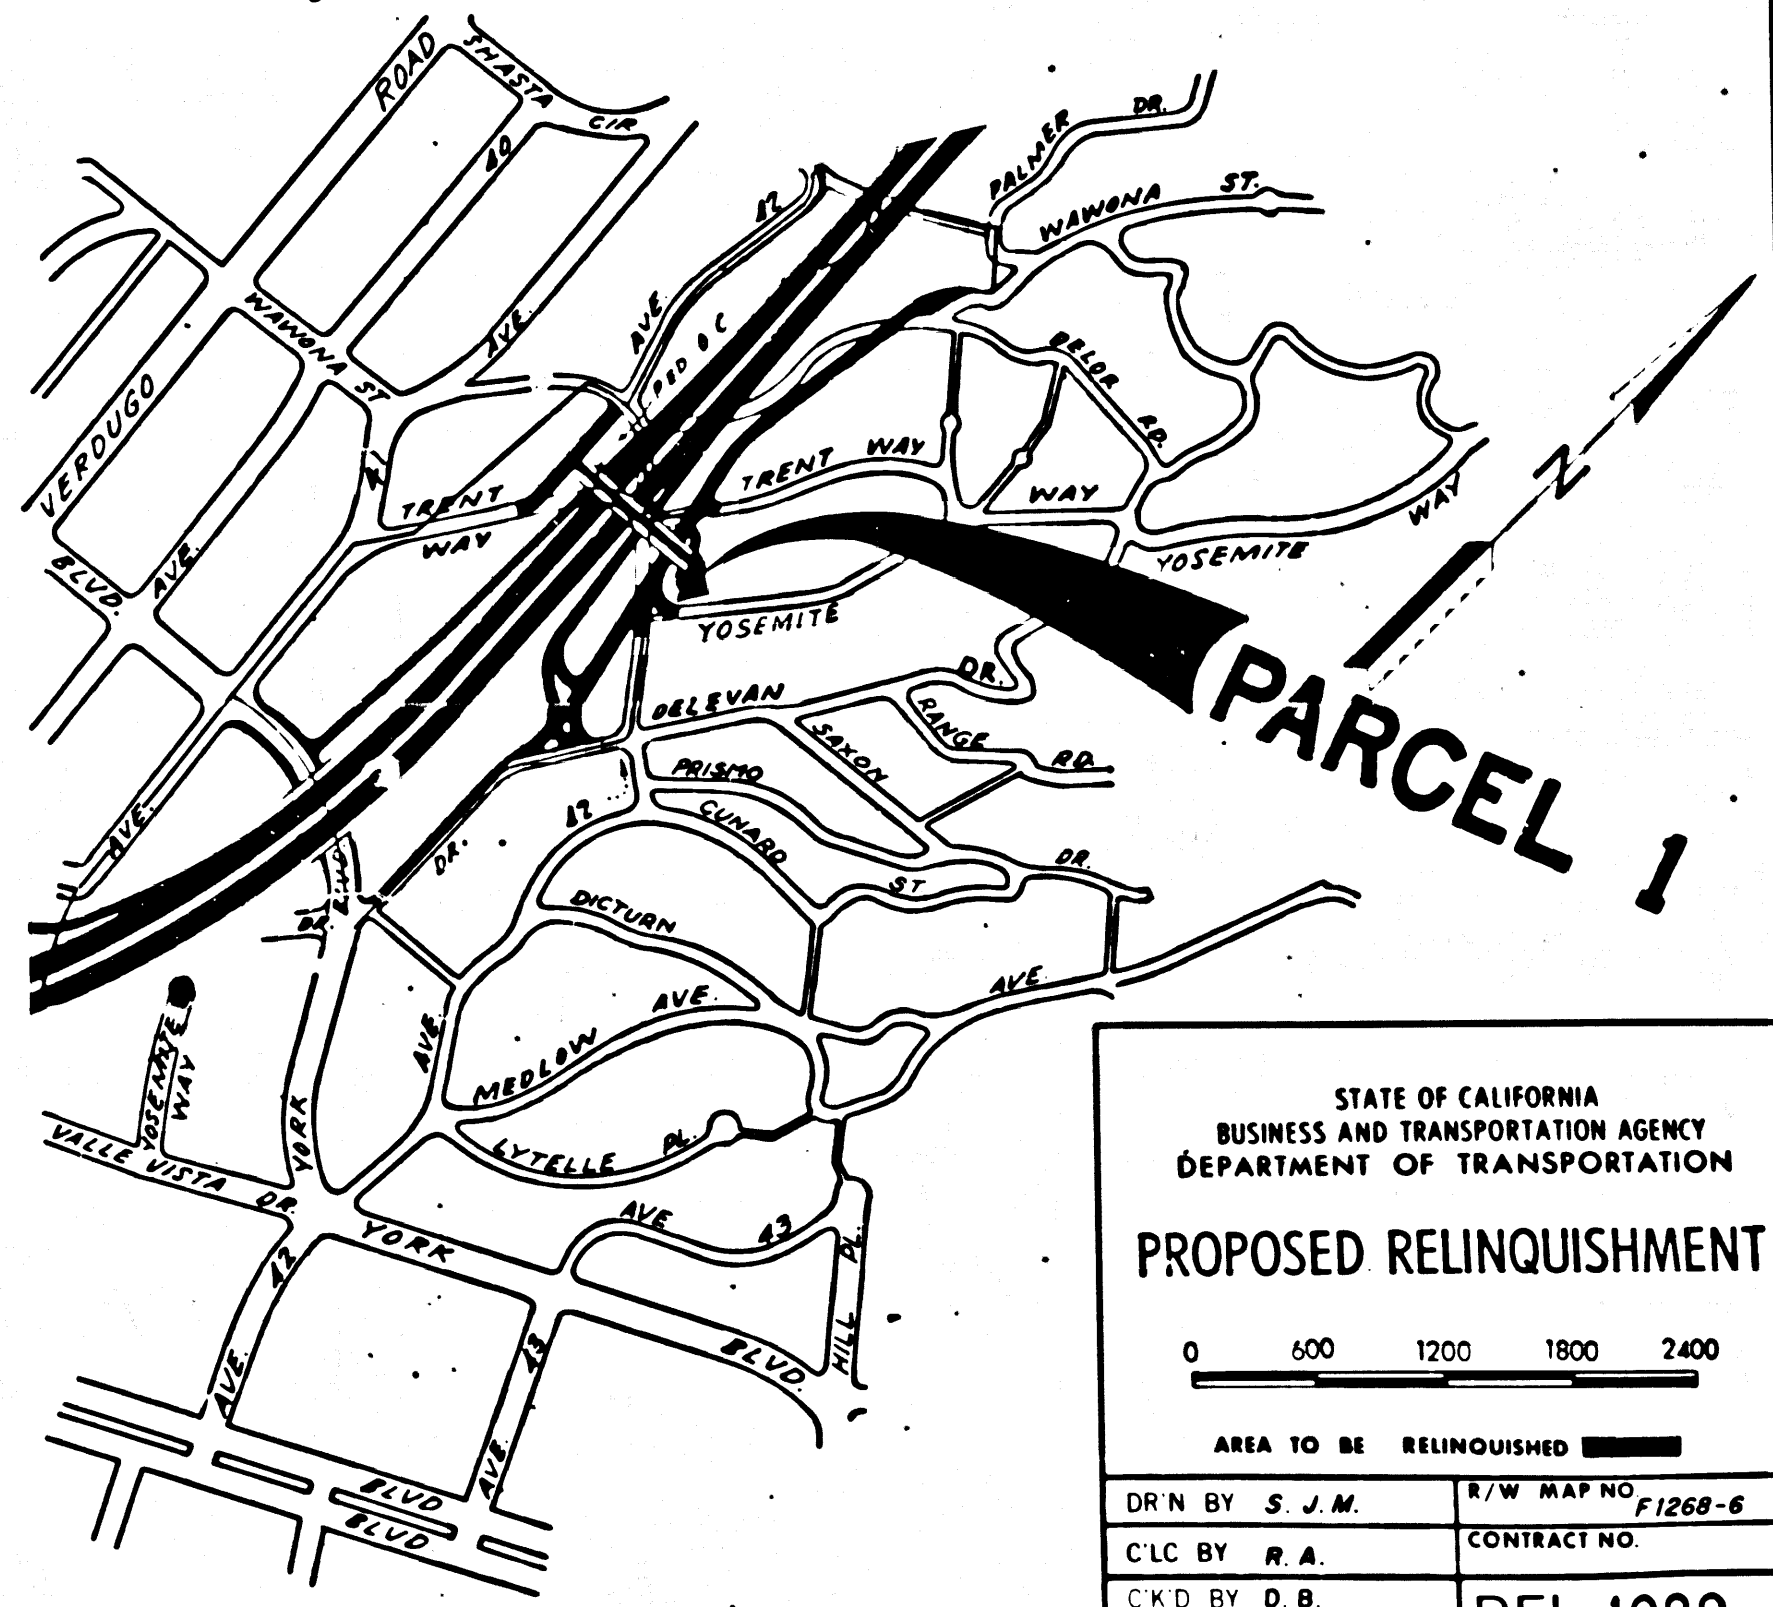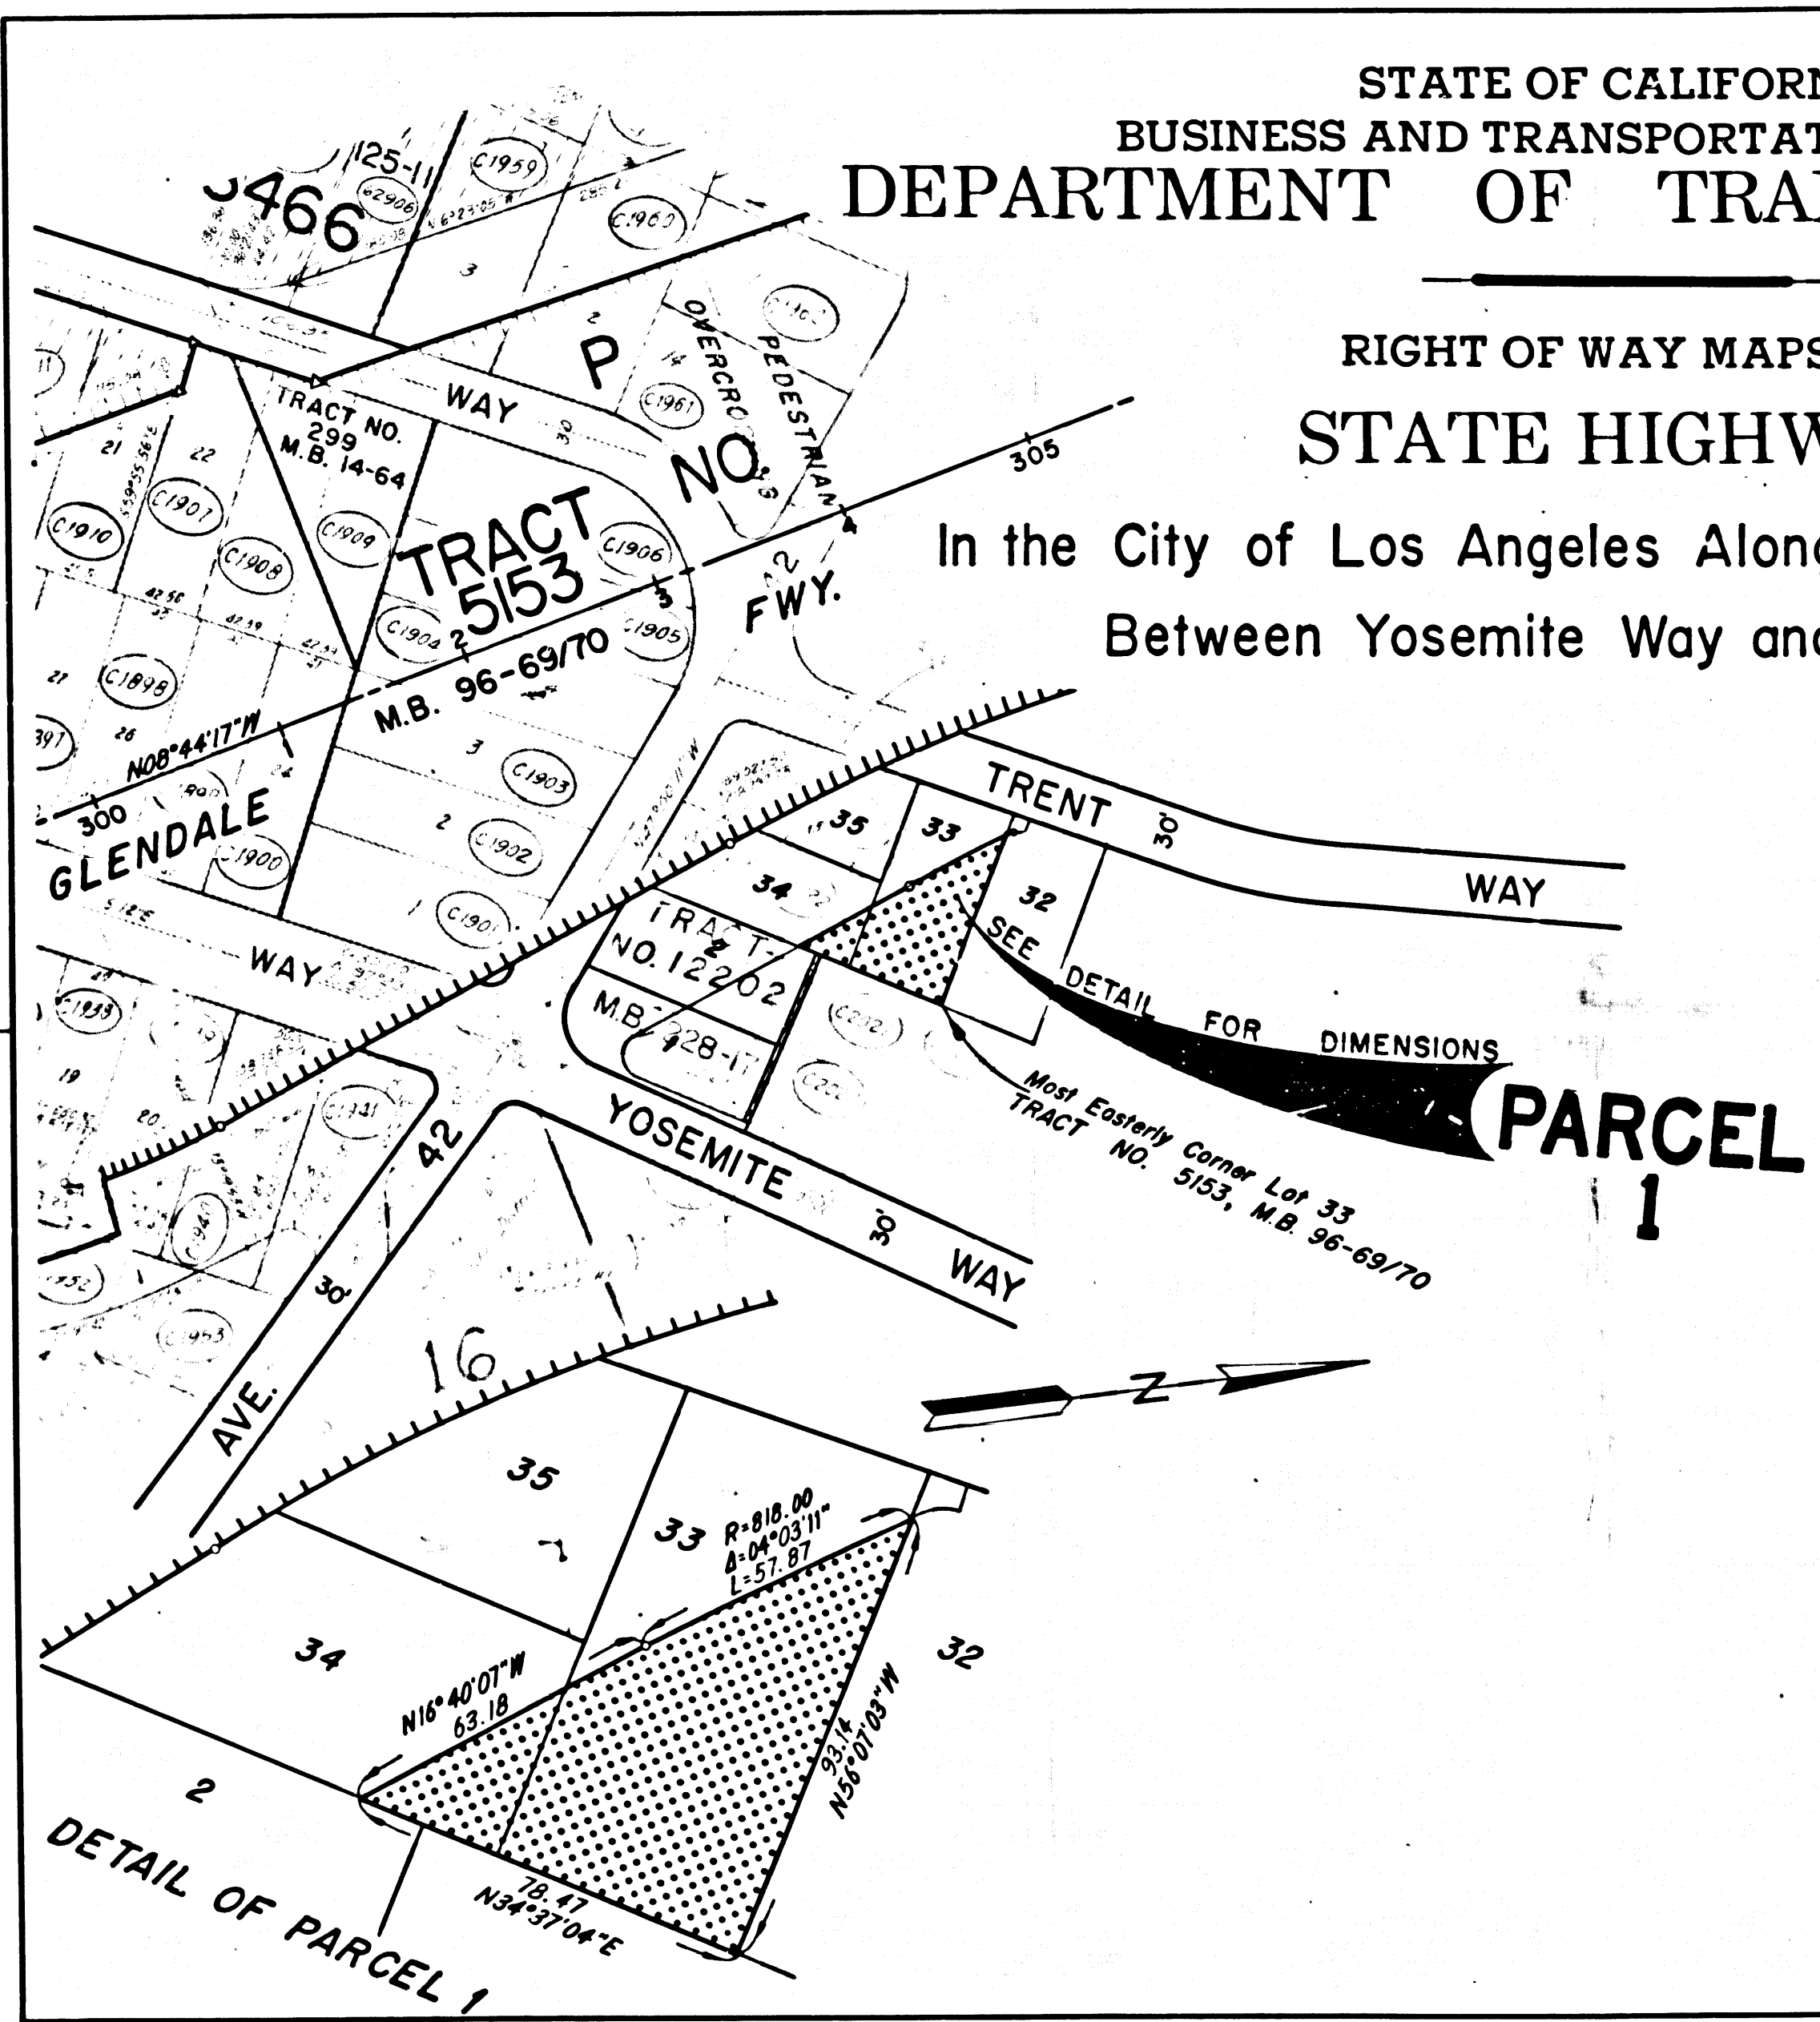

STATE OF CALIFORNIA
BUSINESS AND TRANSPORTATION AGENCY
DEPARTMENT OF TRANSPORTATION

PROPOSED RELINQUISHMENT

0 600 1200 1800 2400

AREA TO BE RELINQUISHED

DR'N BY S. J. M.	R/W MAP NO. F1268-6
C'LC BY R. A.	CONTRACT NO.
C'K'D BY D. B.	REL-1029
REVISED	