

STATE OF CALIFORNIA  
 BUSINESS AND TRANSPORTATION AGENCY  
 DEPARTMENT OF TRANSPORTATION

RIGHT OF WAY MAPS OF  
 STATE HIGHWAY

In the City of Los Angeles along Foothill Blvd.  
 from Osborne St. to Clybourn Ave.

STATE		FEDERAL PROJECT NO.	
CALIF.		I-210-H26917	
DIST.	COUNTY	ROUTE	POST MILES
07	LA	210	78/8.4
		SHEET NO.	TOTAL SHEETS
		1	3

51-106754  
 81-496352

*Walter L. Kubasek*  
 RIGHT OF WAY ENGINEER

REGISTERED CIVIL ENGINEER NO. 8944


3-9-81  
 DATE

FILED  
 AT REQUEST OF  
 DEPT. OF PUBLIC WORKS  
 MAY 18 1981  
 31 MIN PAST 1 PM  
 IN BOOK 17  
 AT PAGE 3  
 OF STATE RIGHT OF WAY MAPS  
 FOR LOS ANGELES COUNTY, CALIF.  
 Registrar-Recorder  
*D. Boone*  
 Deputy

Recorded in the Office  
 of the County Recorder  
 LOS ANGELES COUNTY

FREE

S.H.M.B. No. Pg.

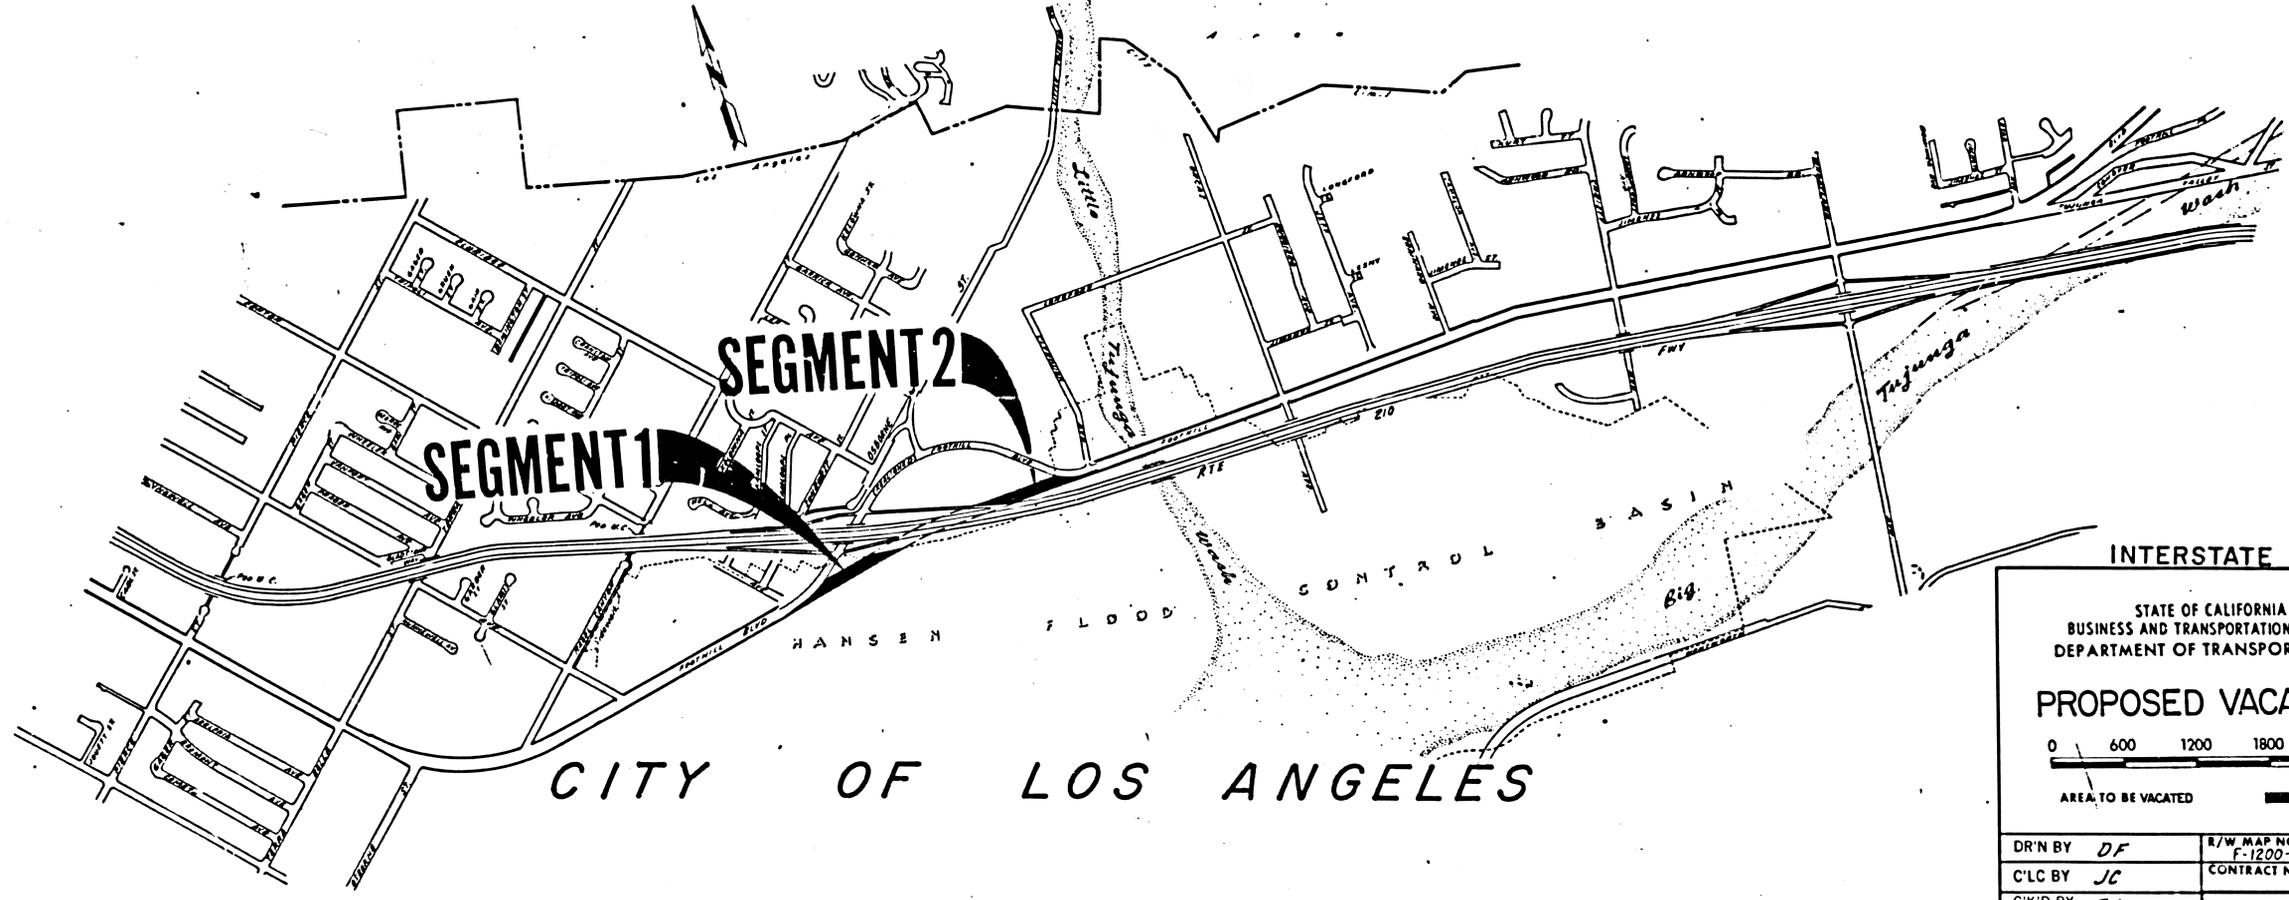

(29)

INTERSTATE

STATE OF CALIFORNIA  
 BUSINESS AND TRANSPORTATION AGENCY  
 DEPARTMENT OF TRANSPORTATION

**PROPOSED VACATION**

0 600 1200 1800 2400  
 AREA TO BE VACATED

DR'N BY <i>DF</i>	R/W MAP NO. F-1201-1&2 F-1200-6
C'LC BY <i>JC</i>	CONTRACT NO. 045234
C'K'D BY <i>TM</i>	VAC-108
REVISED	

STATE	FEDERAL PROJECT NO.			
CALIF	I-210-1126917			
DIST	COUNTY	ROUTE	POST MILES	SHEET NO.
07	LA	210	7.8	2


FILED WITH LOS ANGELES  
REGISTRAR RECORDER  
MAY 18 1981

*Walter L. Hubert*  
SENIOR ENGINEER  
RIGHT OF WAY ENGINEERING  
REGISTERED CIVIL ENGINEER NO. 8944

3-9-81  
DATE

Recorded in the Office  
of the County Recorder  
LOS ANGELES COUNTY

S.H.M.B. No. Pg.

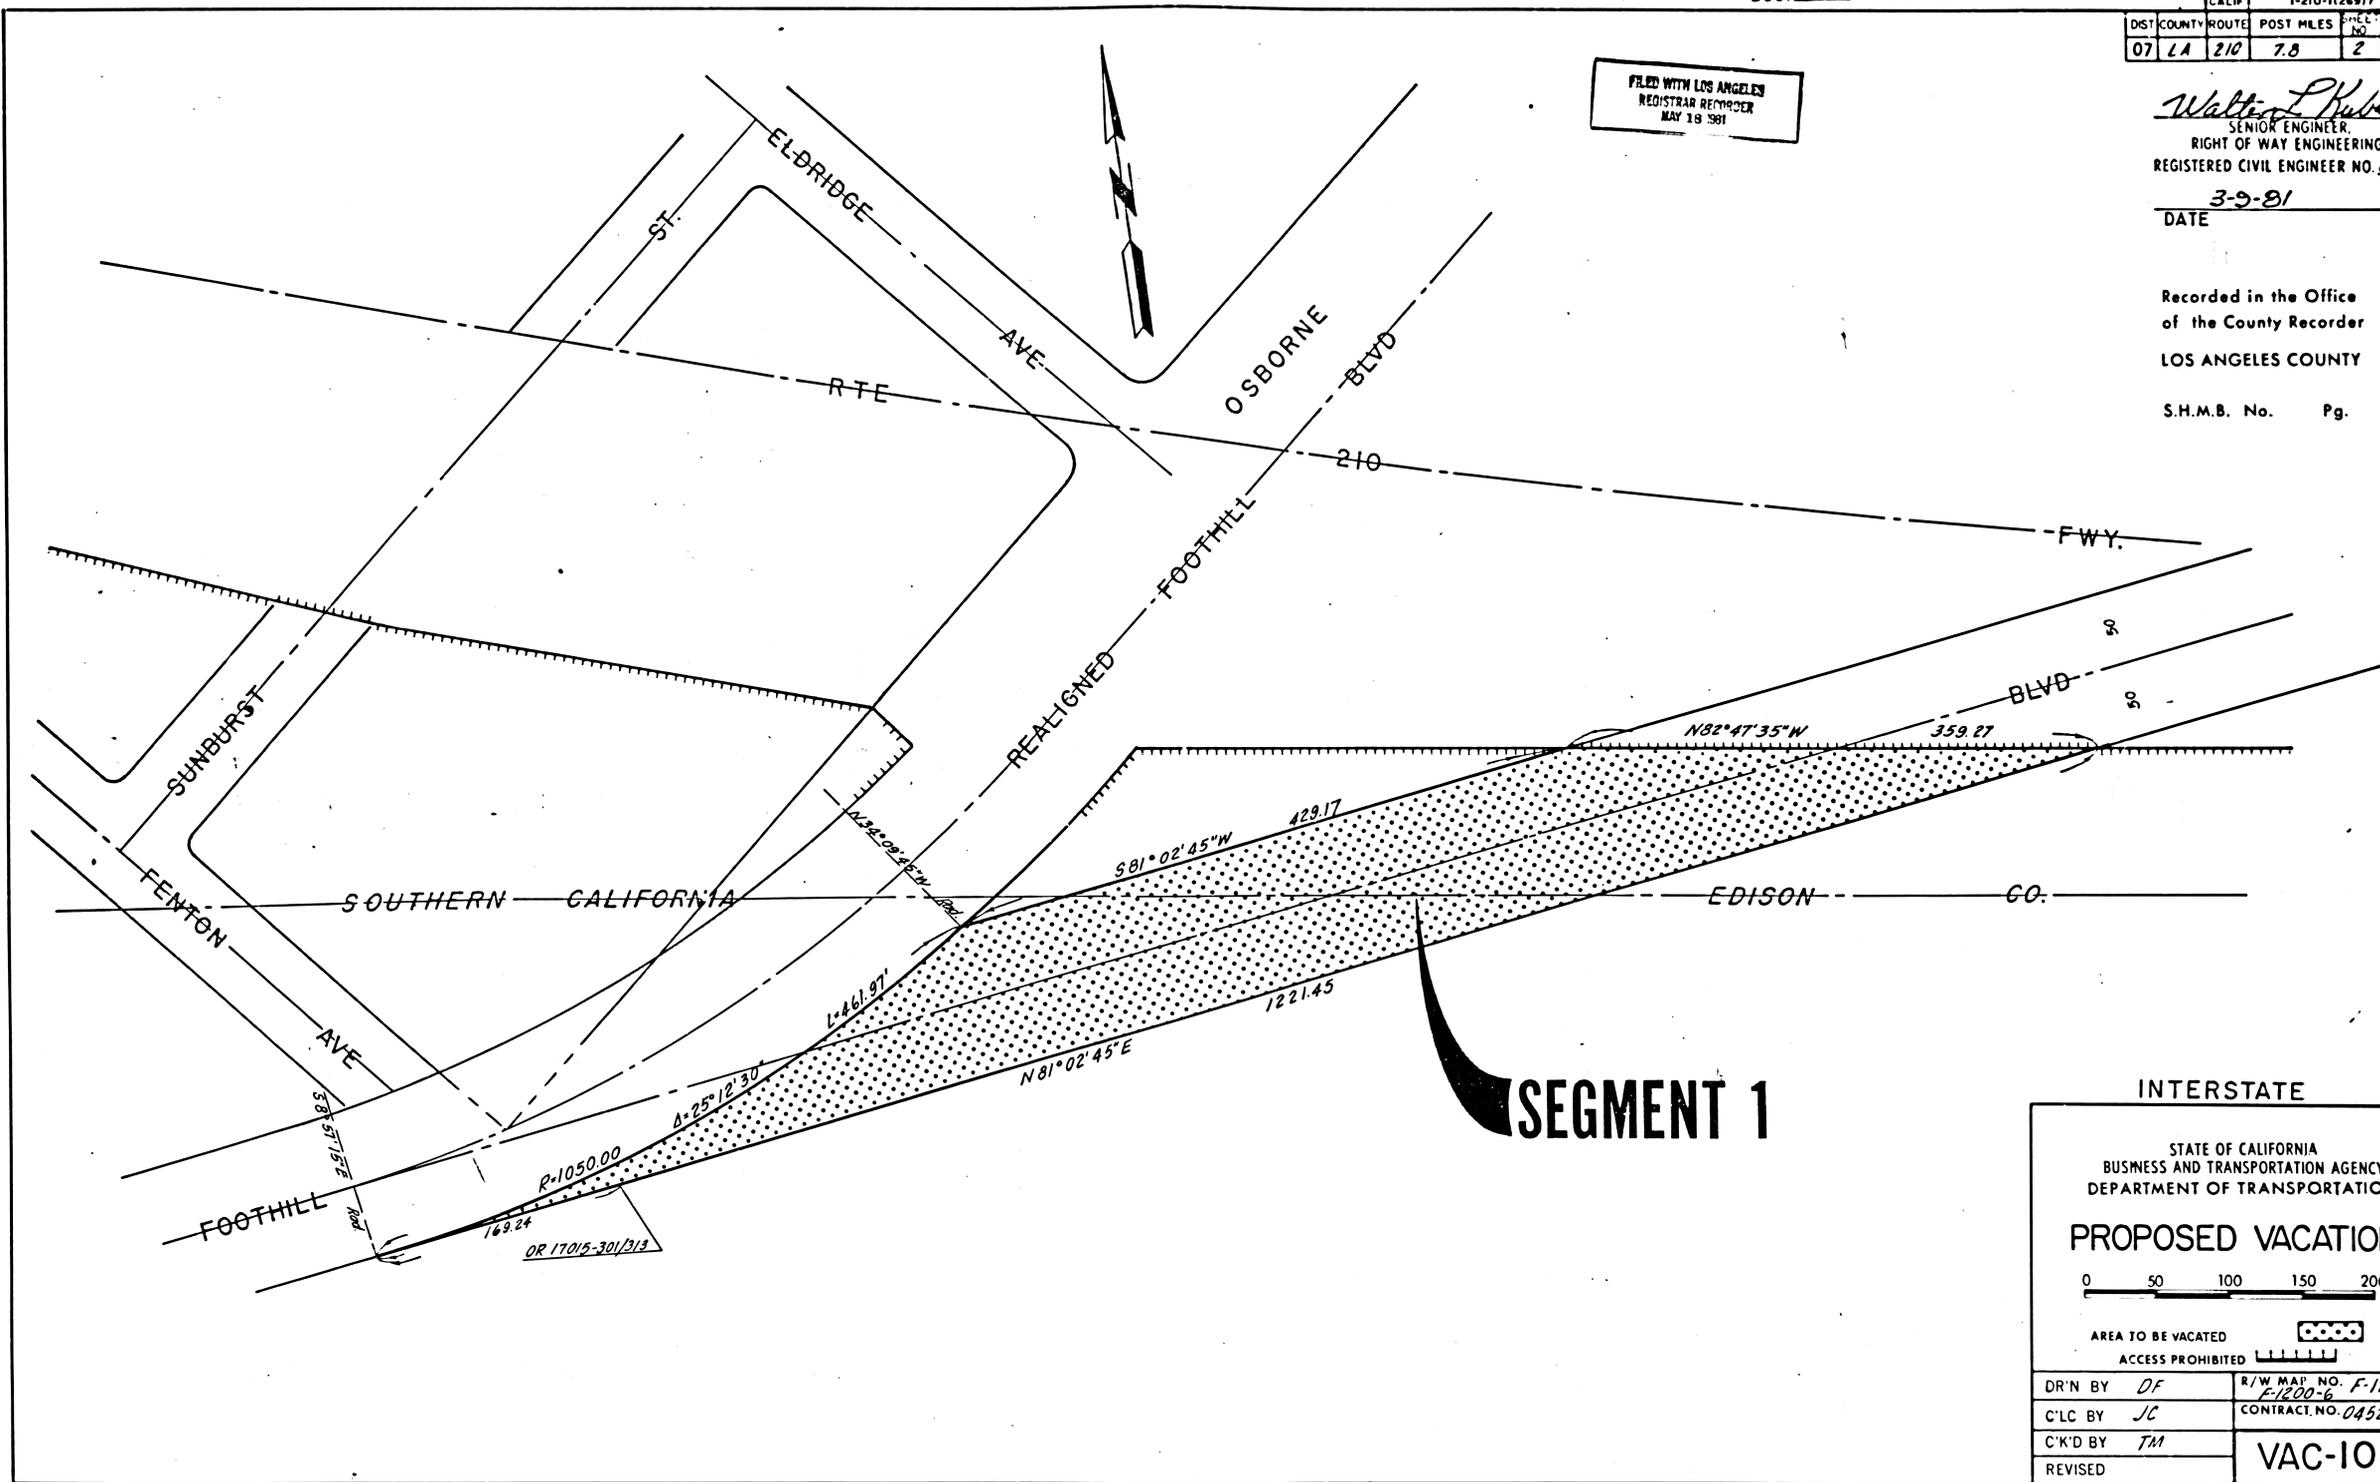

**SEGMENT 1**

INTERSTATE

STATE OF CALIFORNIA  
BUSINESS AND TRANSPORTATION AGENCY  
DEPARTMENT OF TRANSPORTATION

**PROPOSED VACATION**

0 50 100 150 200

AREA TO BE VACATED ACCESS PROHIBITED

DR'N BY <i>DF</i>	R/W MAP NO. F-1201-1 F-1200-6
C'LC BY <i>JC</i>	CONTRACT NO. 045234
C'K'D BY <i>TM</i>	<b>VAC-108</b>
REVISED	

FILED WITH LOS ANGELES  
REGISTRAR RECORDER  
MAY 19 1981


STATE	FEDERAL PROJECT NO		
CALIF	1-210-1(76917)		
DIST	COUNTY	ROUTE	POST MILES
07	LA	210	8.2
			SHEET NO
			3
			TOTAL SHEET
			3

*Walter L. Kulback*  
SENIOR ENGINEER  
RIGHT OF WAY ENGINEERING  
REGISTERED CIVIL ENGINEER NO. 8944

3-9-81  
DATE

Recorded in the Office  
of the County Recorder  
LOS ANGELES COUNTY

S.H.M.B. No. Pg.

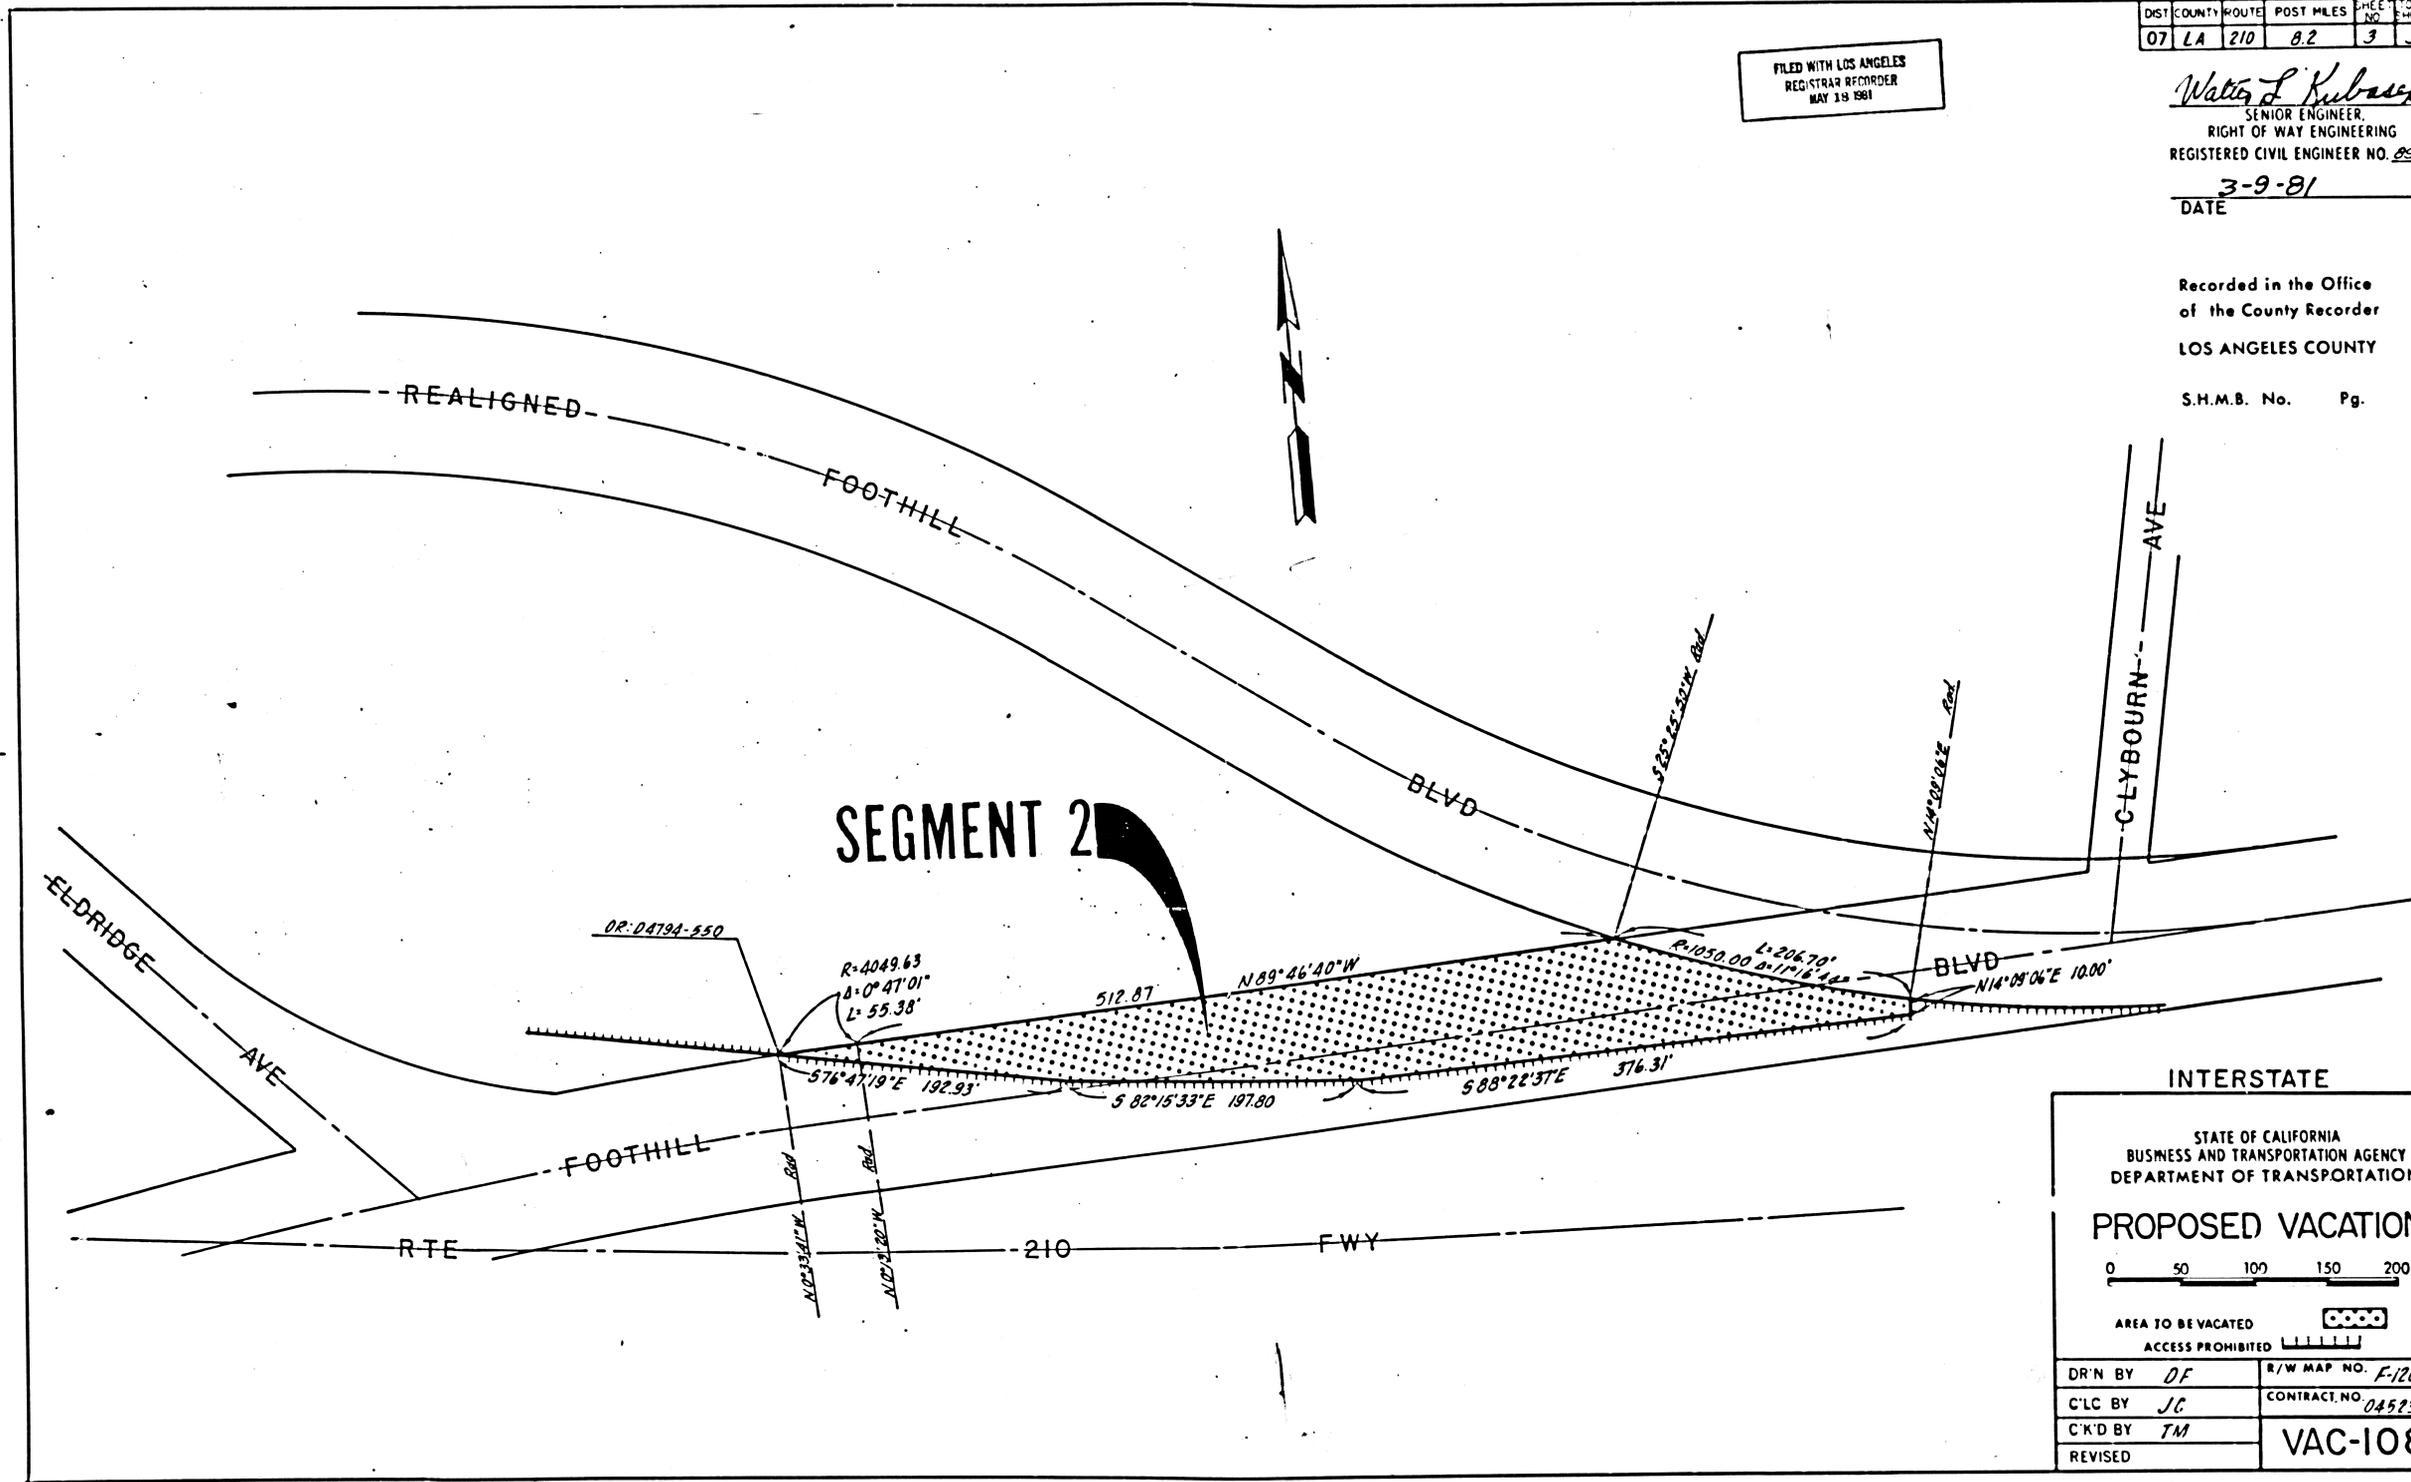

INTERSTATE

STATE OF CALIFORNIA  
BUSINESS AND TRANSPORTATION AGENCY  
DEPARTMENT OF TRANSPORTATION

**PROPOSED VACATION**

0 50 100 150 200

AREA TO BE VACATED

ACCESS PROHIBITED

DR'N BY <i>DF</i>	R/W MAP NO. <i>F-1201-2</i>
C'LC BY <i>JC</i>	CONTRACT NO. <i>045234</i>
C'K'D BY <i>TM</i>	<b>VAC-108</b>
REVISED	