

17/6

BOOK 17 PAGE 6

STATE OF CALIFORNIA  
 BUSINESS AND TRANSPORTATION AGENCY  
 DEPARTMENT OF TRANSPORTATION

RIGHT OF WAY MAPS OF  
 STATE HIGHWAY  
 In Los Angeles Co. along Route 14 Fwy. between L.A. City /L.A. Co. Limits  
 Line and 0.2 Mi. N.E. of San Fernando Rd.


81-621241  
 FILED  
 AT REQUEST OF  
 DEPT. OF PUBLIC WORKS  
 31 MIN 22 1981  
 PAST 2 PM  
 IN BOOK 17  
 AT PAGE 6  
 OF STATE HIGHWAY MAPS  
 LOS ANGELES COUNTY, CALIF.  
 REGISTERED BY  
 D. Boal

DIST	COUNTY	ROUTE	POST MILES	SHEET NO.	TOTAL SHEETS
07	LA	14	246-273	1	6

*Walter L. Kuback*  
 RIGHT OF WAY ENGINEERING  
 REGISTERED CIVIL ENGINEER NO. 8944  
 11-5-80  
 DATE

FREE

Recorded in the Office  
 of the County Recorder  
 LOS ANGELES COUNTY  
 S.H.M.B. No. Pg.

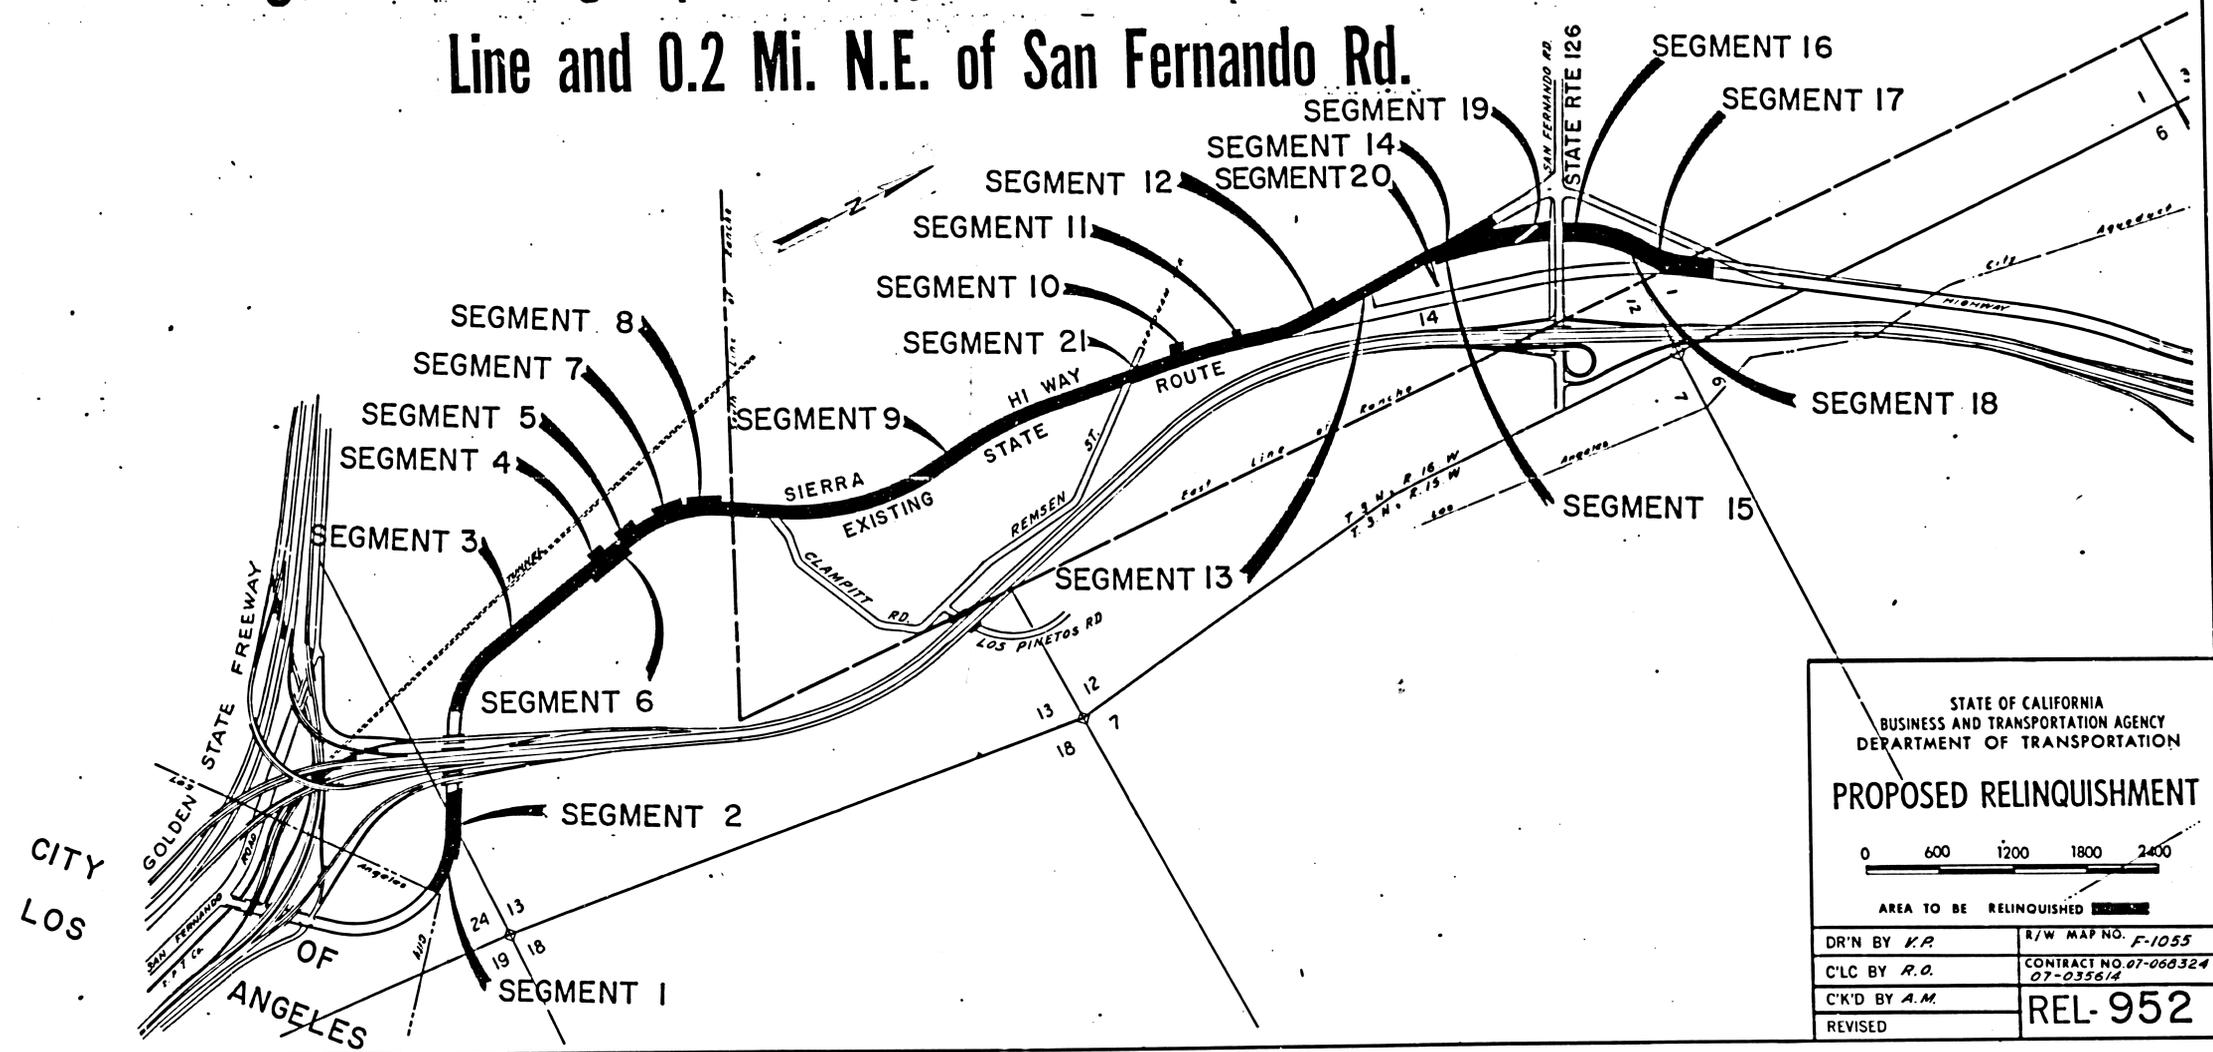

STATE OF CALIFORNIA  
 BUSINESS AND TRANSPORTATION AGENCY  
 DEPARTMENT OF TRANSPORTATION

**PROPOSED RELINQUISHMENT**

0 600 1200 1800 2400

AREA TO BE RELINQUISHED

DR'N BY <i>V.P.</i>	R/W MAP NO. <i>F-1055</i>
C'LC BY <i>R.O.</i>	CONTRACT NO. <i>07-060324</i>
C'K'D BY <i>A.M.</i>	<b>REL-952</b>
REVISED	

17/7

FILED WITH LOS ANGELES  
REGISTRAR RECORDER  
JUN 22 1981

DIST	COUNTY	ROUTE	POST MILES	SHEET NO.	TOTAL SHEETS
07	LA	14	24.6	2	6


*Walter L. Kuback*  
 SENIOR ENGINEER,  
 RIGHT OF WAY ENGINEERING  
 REGISTERED CIVIL ENGINEER NO. 8944

11-5-80  
 DATE

Recorded in the Office  
 of the County Recorder  
 LOS ANGELES COUNTY

S.H.M.B. No. Pg.

Date

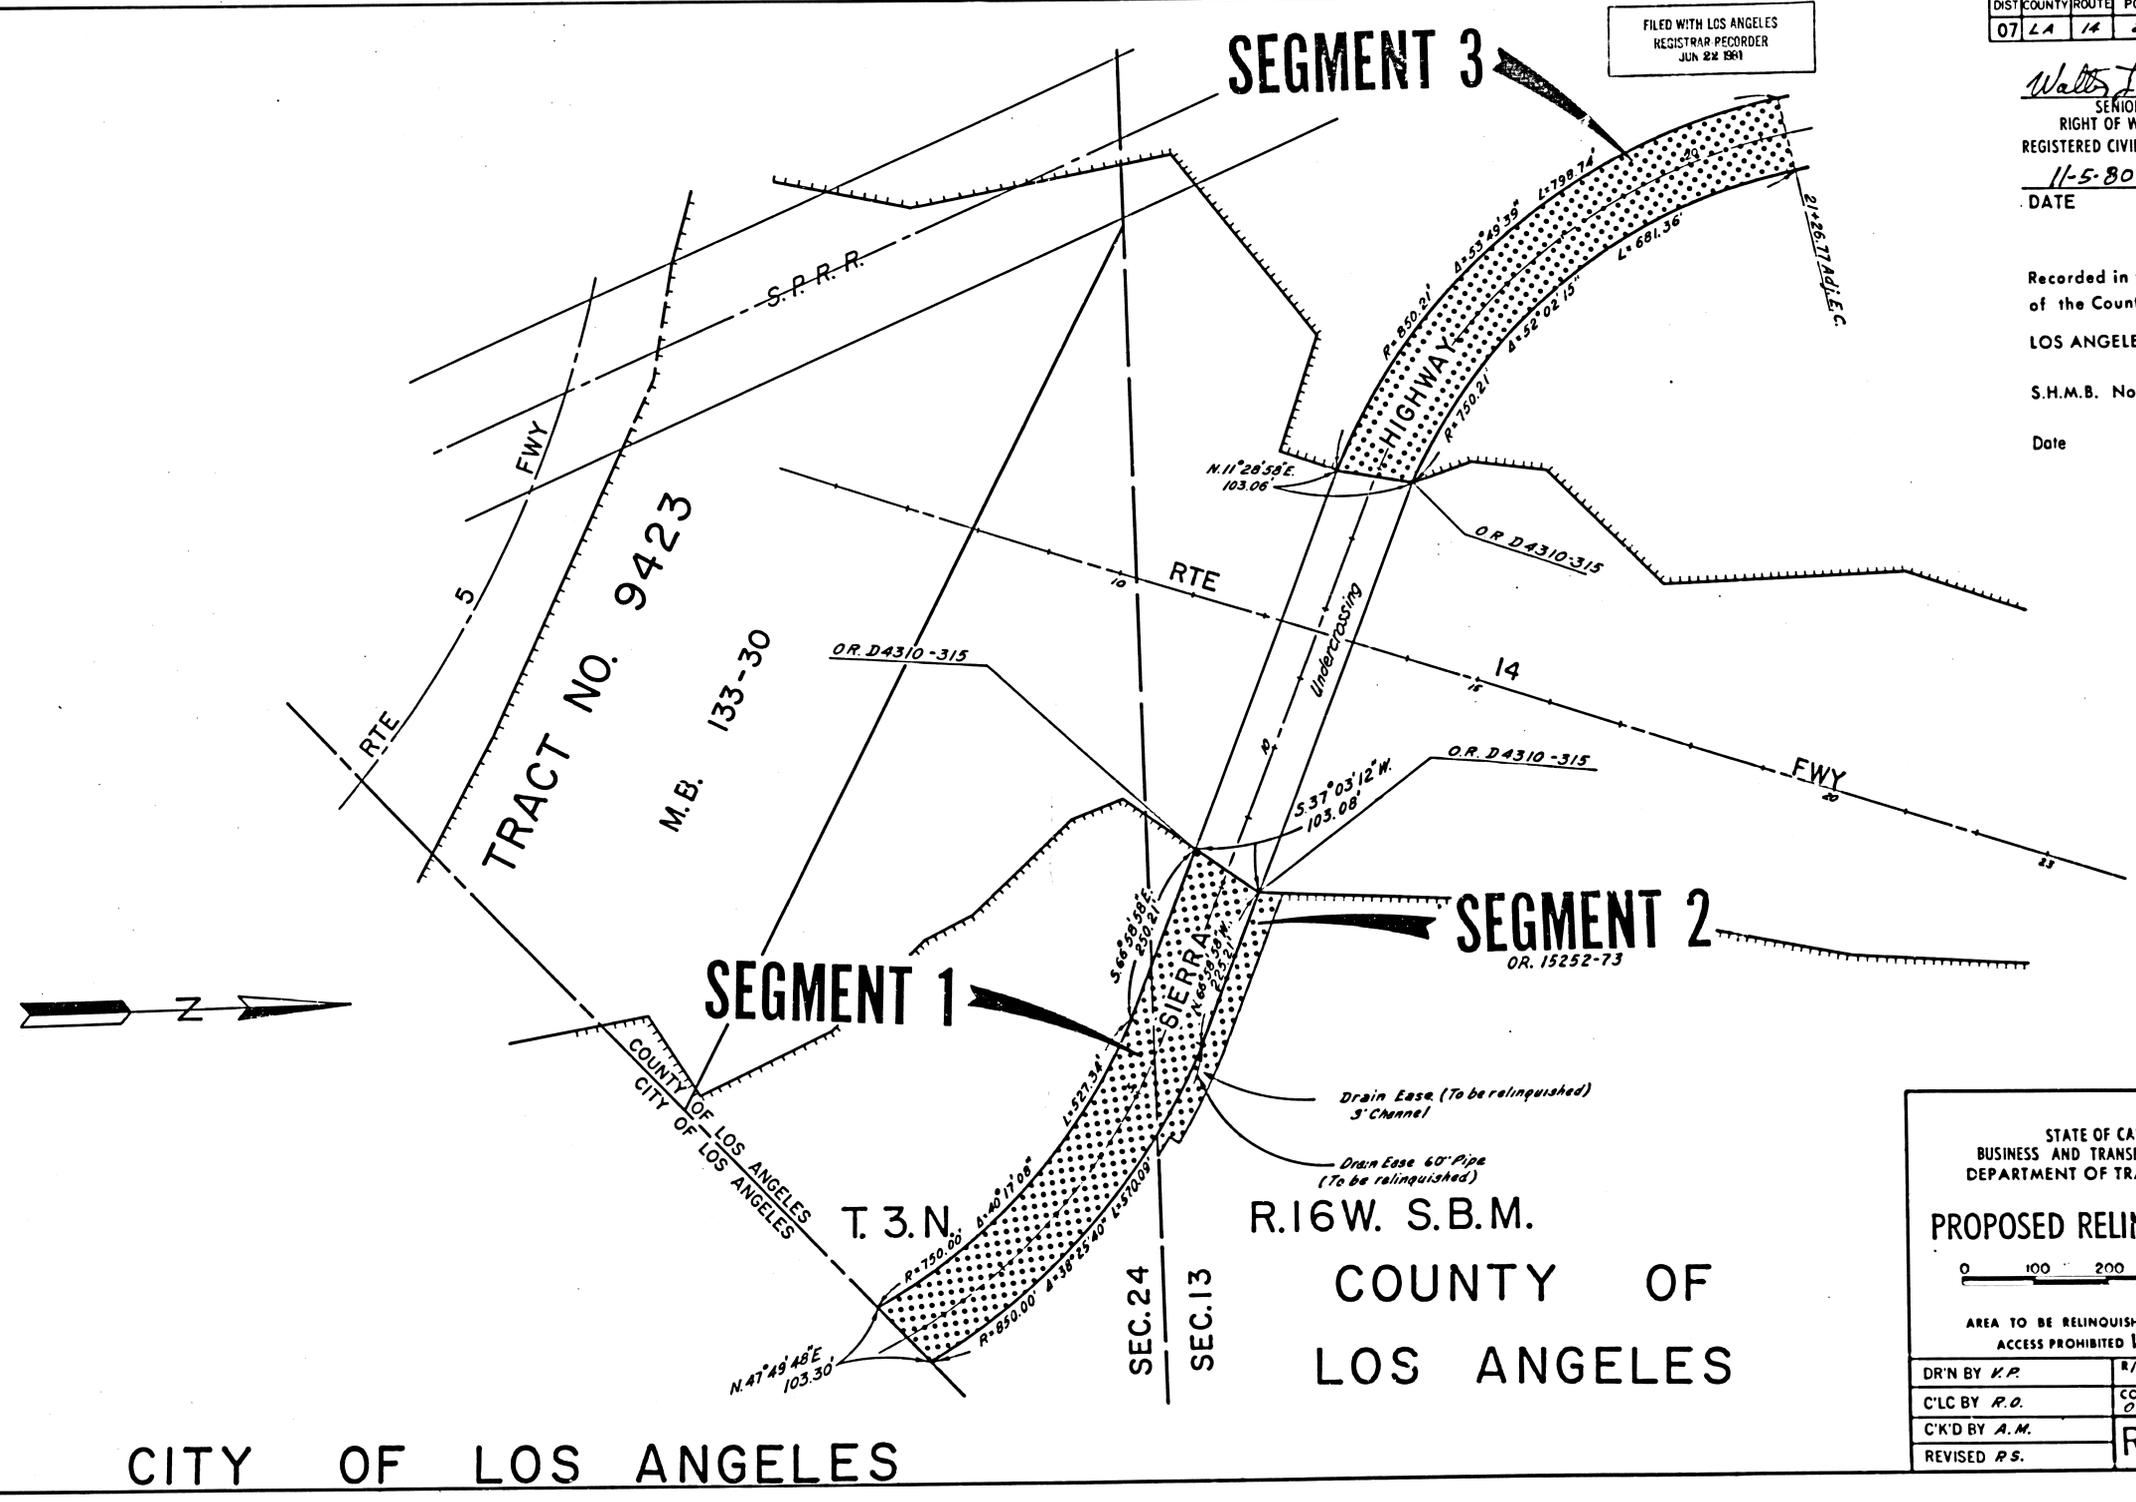

STATE OF CALIFORNIA  
 BUSINESS AND TRANSPORTATION AGENCY  
 DEPARTMENT OF TRANSPORTATION

**PROPOSED RELINQUISHMENT**

0 100 200 300 400

AREA TO BE RELINQUISHED [Dotted Pattern]  
 ACCESS PROHIBITED [Hatched Pattern]

DR'N BY <i>K.P.</i>	R/W MAP NO. <i>F-1055-1</i>
C'LC BY <i>R.O.</i>	CONTRACT NO. <i>07-068324</i> <i>07-035614</i>
C'K'D BY <i>A.M.</i>	
REVISED <i>P.S.</i>	<b>REL-952</b>

CITY OF LOS ANGELES

R.16W. S.B.M.  
 COUNTY OF  
 LOS ANGELES

FILED WITH LOS ANGELES  
REGISTRAR RECORDER  
JUN 22 1981

DIST	COUNTY	ROUTE	POST MILES	SHEET NO	TOTAL SHEETS
07	LA	5/14	25.1	3	6

*Walter L. Kubasek*  
SENIOR ENGINEER  
RIGHT OF WAY ENGINEERING  
REGISTERED CIVIL ENGINEER NO. 2114  
11-5-80  
DATE

Recorded in the Office  
of the County Recorder  
LOS ANGELES COUNTY  
S.H.M.B. No. Pg.

COUNTY OF LOS ANGELES

SEGMENT 8


SEGMENT 4

SEGMENT 5

SEGMENT 7

SEGMENT 3

SEGMENT 6

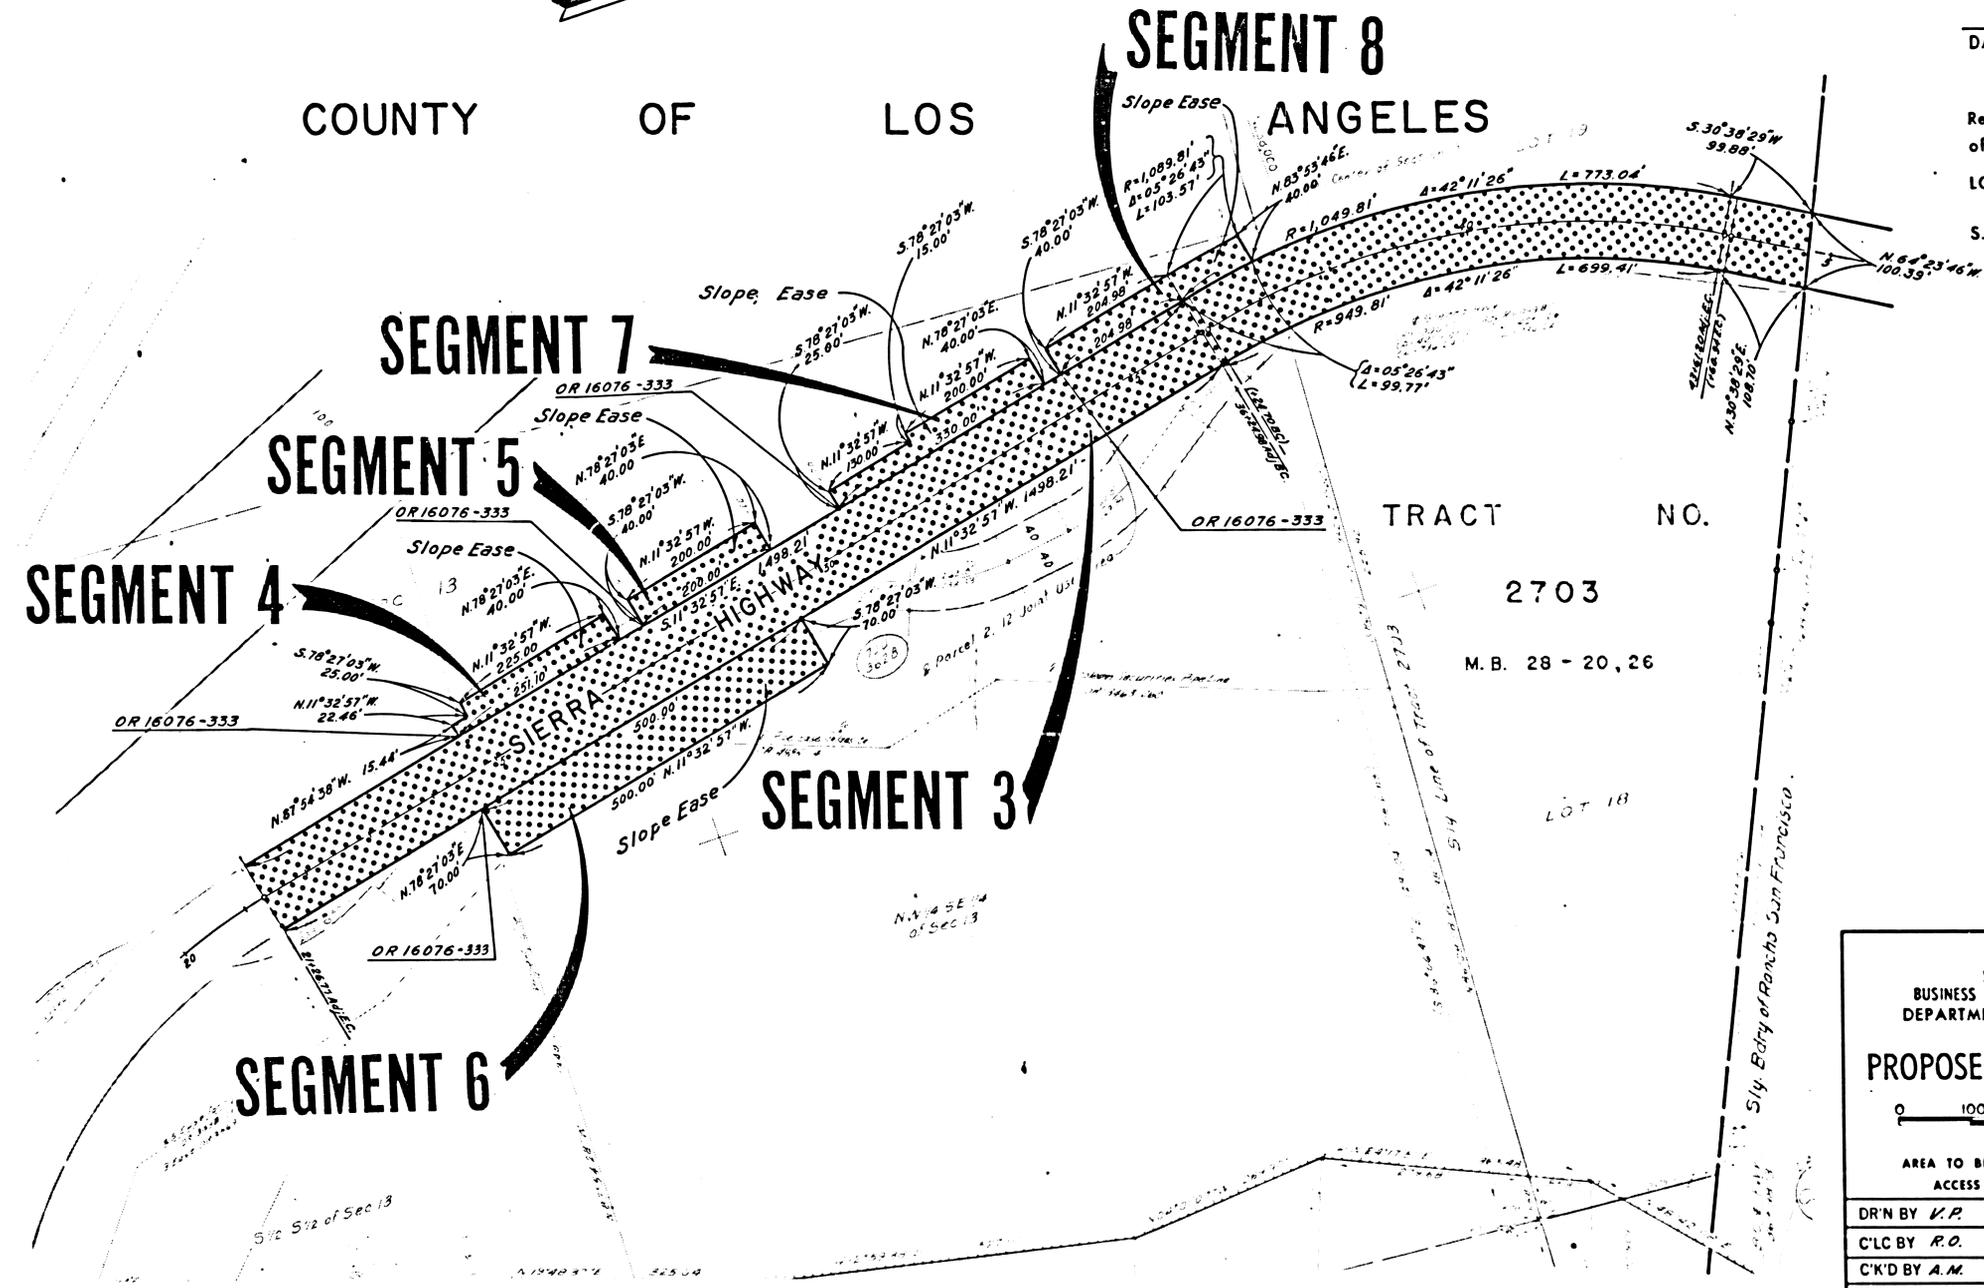

STATE OF CALIFORNIA  
BUSINESS AND TRANSPORTATION AGENCY  
DEPARTMENT OF TRANSPORTATION

**PROPOSED RELINQUISHMENT**

0 100 200 300 400

AREA TO BE RELINQUISHED ACCESS PROHIBITED

DR'N BY <i>V.P.</i>	R/W MAP NO. F-1055-2
C'LC BY <i>R.O.</i>	CONTRACT NO. 07-068324 07-03561A
C'K'D BY <i>A.M.</i>	REL-952
REVISED	

COUNTY OF LOS ANGELES

DIST	COUNTY	ROUTE	POST MILES	SHEET NO.	TOTAL SHEETS
07	LA	5/14	25.5	4	6

FILED WITH LOS ANGELES REGISTRAR RECORDER JUN 22 1981


*Walter K. Kuband*  
 SENIOR ENGINEER,  
 RIGHT OF WAY ENGINEERING  
 REGISTERED CIVIL ENGINEER NO. 8944  
 11-5-80  
 DATE

Recorded in the Office  
 of the County Recorder  
 LOS ANGELES COUNTY  
 S.H.M.B. No. Pg.

TRACT NO. 2703

M.B. 28-20

SEGMENT 9

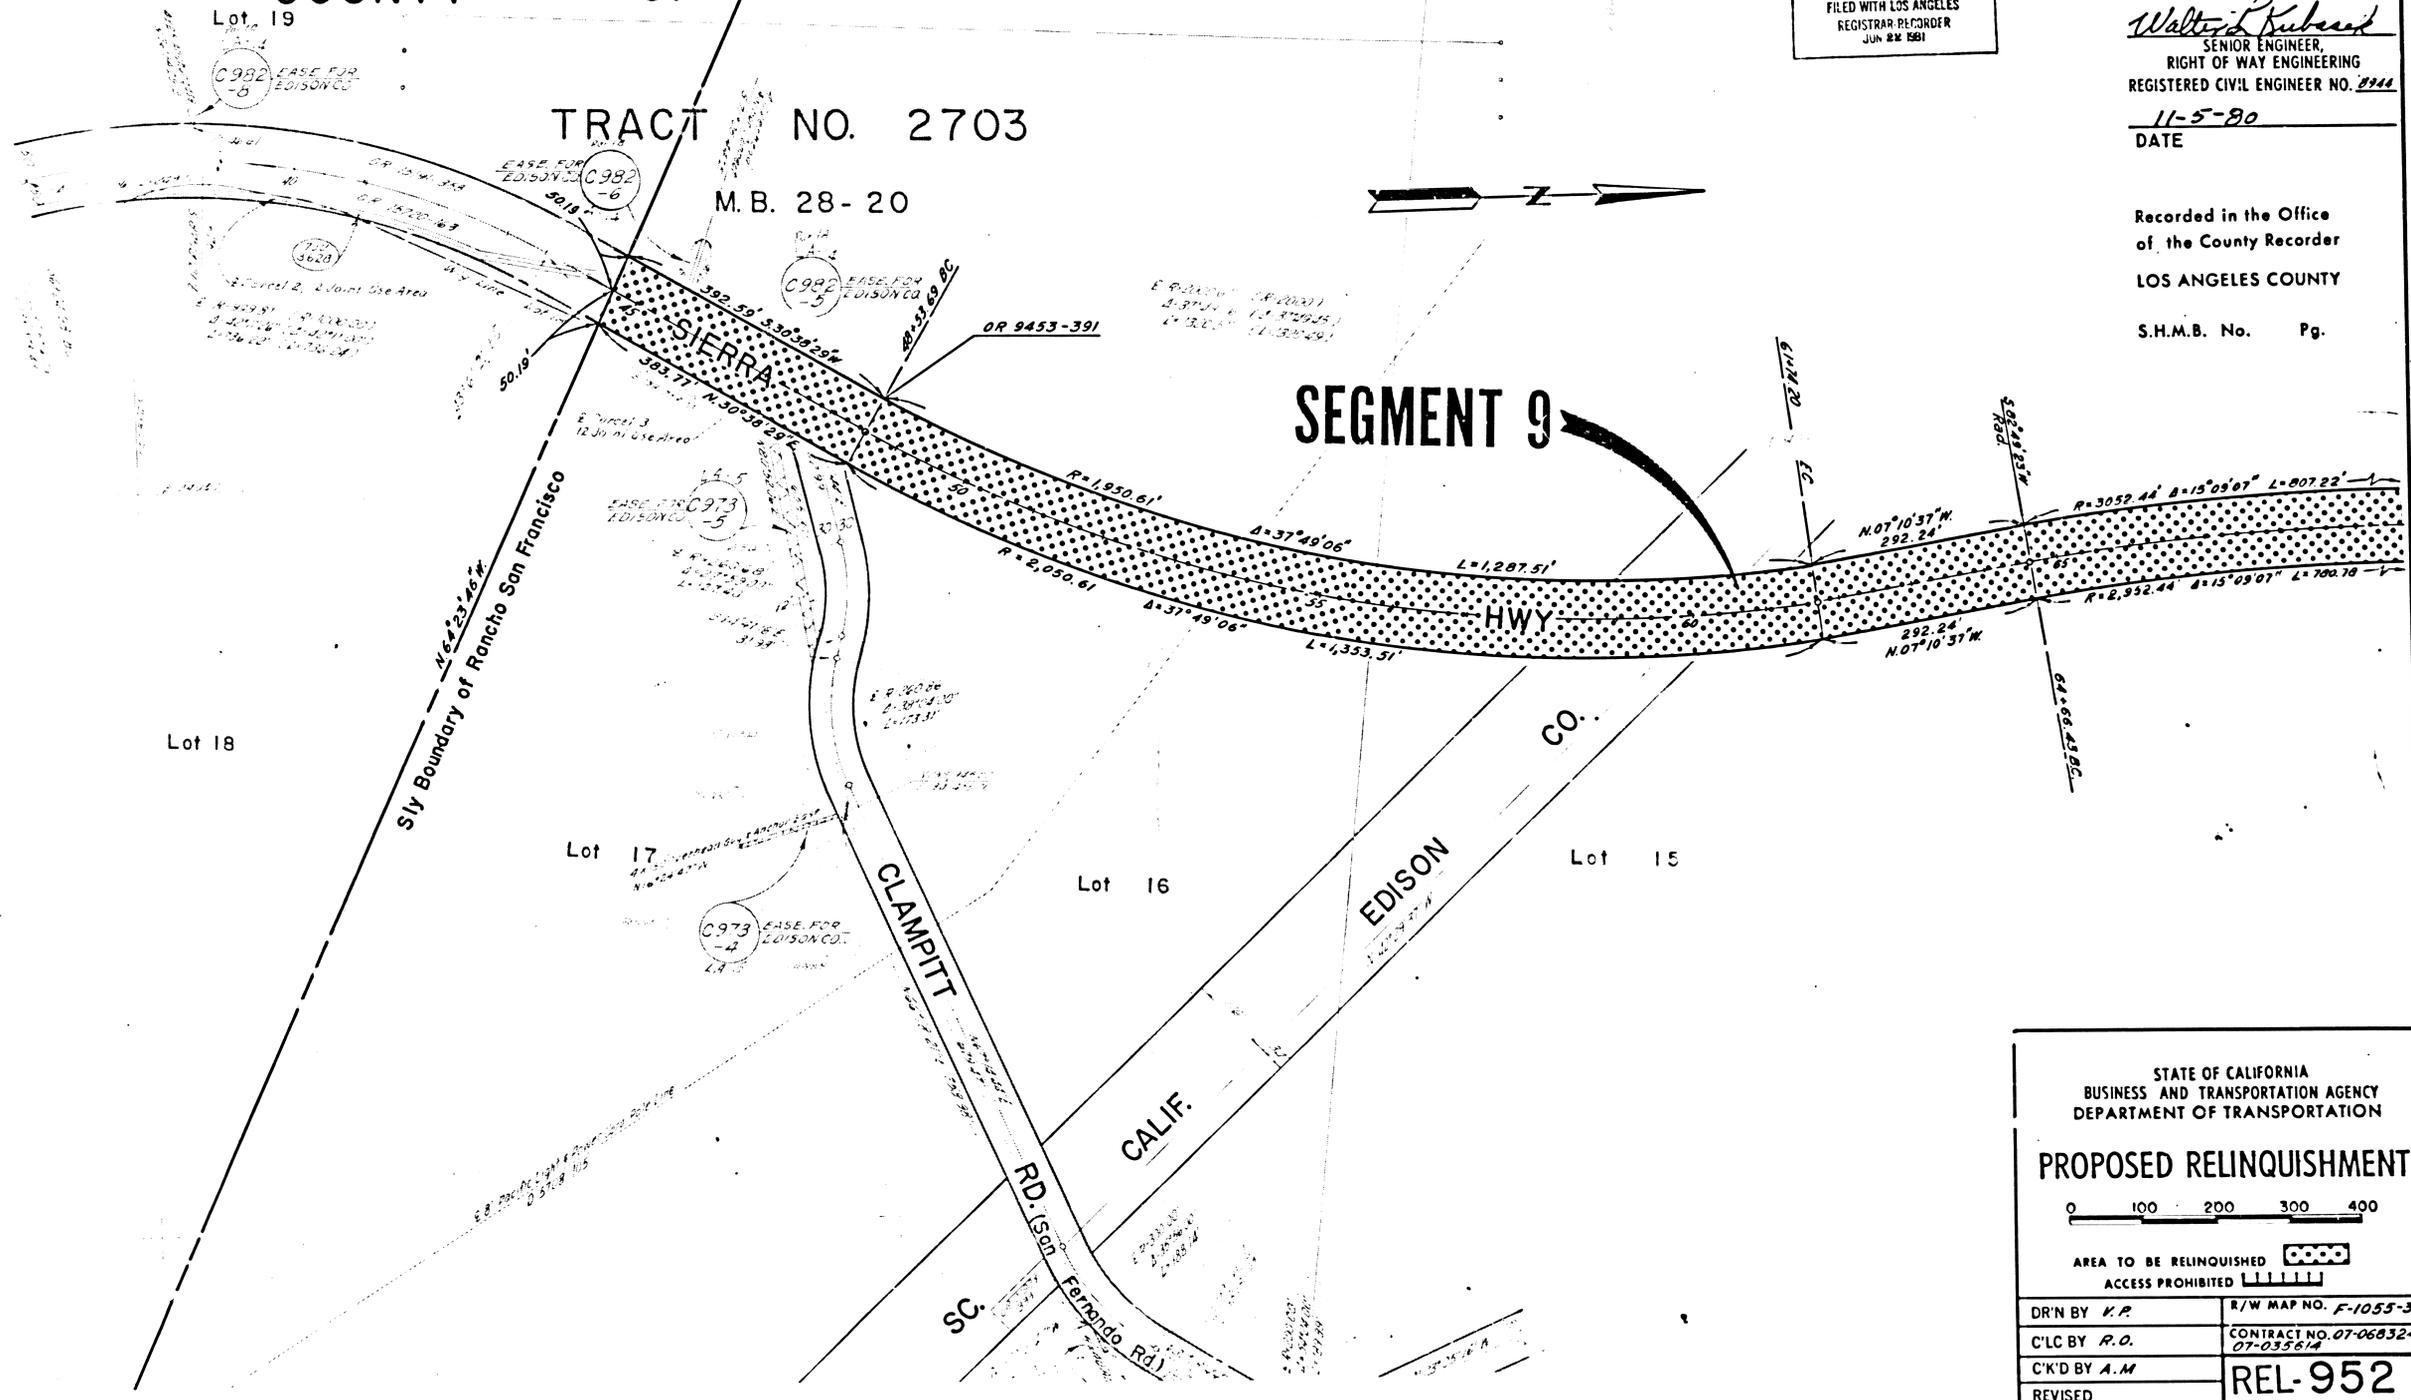

STATE OF CALIFORNIA  
 BUSINESS AND TRANSPORTATION AGENCY  
 DEPARTMENT OF TRANSPORTATION

**PROPOSED RELINQUISHMENT**

0 100 200 300 400

AREA TO BE RELINQUISHED ACCESS PROHIBITED

DR'N BY K.P.	R/W MAP NO. F-1055-3
C'LC BY R.O.	CONTRACT NO. 07-068324 07-035614
C'K'D BY A.M.	REL-952
REVISED	

COUNTY OF LOS ANGELES

FILED WITH LOS ANGELES  
REGISTRAR RECORDER  
JUN 22 1981

DIST	COUNTY	ROUTE	POST MILES	SHEET NO.	TOTAL SHEETS
07	LA	14	25.8	5	6



*Walter K. Kibbas*  
SENIOR ENGINEER  
RIGHT OF WAY ENGINEERING  
REGISTERED CIVIL ENGINEER NO. 4114

11-5-80  
DATE

Recorded in the Office  
of the County Recorder  
LOS ANGELES COUNTY

S.H.M.B. No. Pg.

- DATA:
- ① R=6,046.95'  
A=00°45'56"  
L=80.80'
  - ② R=6,046.95'  
A=00°22'45"  
L=40.02'

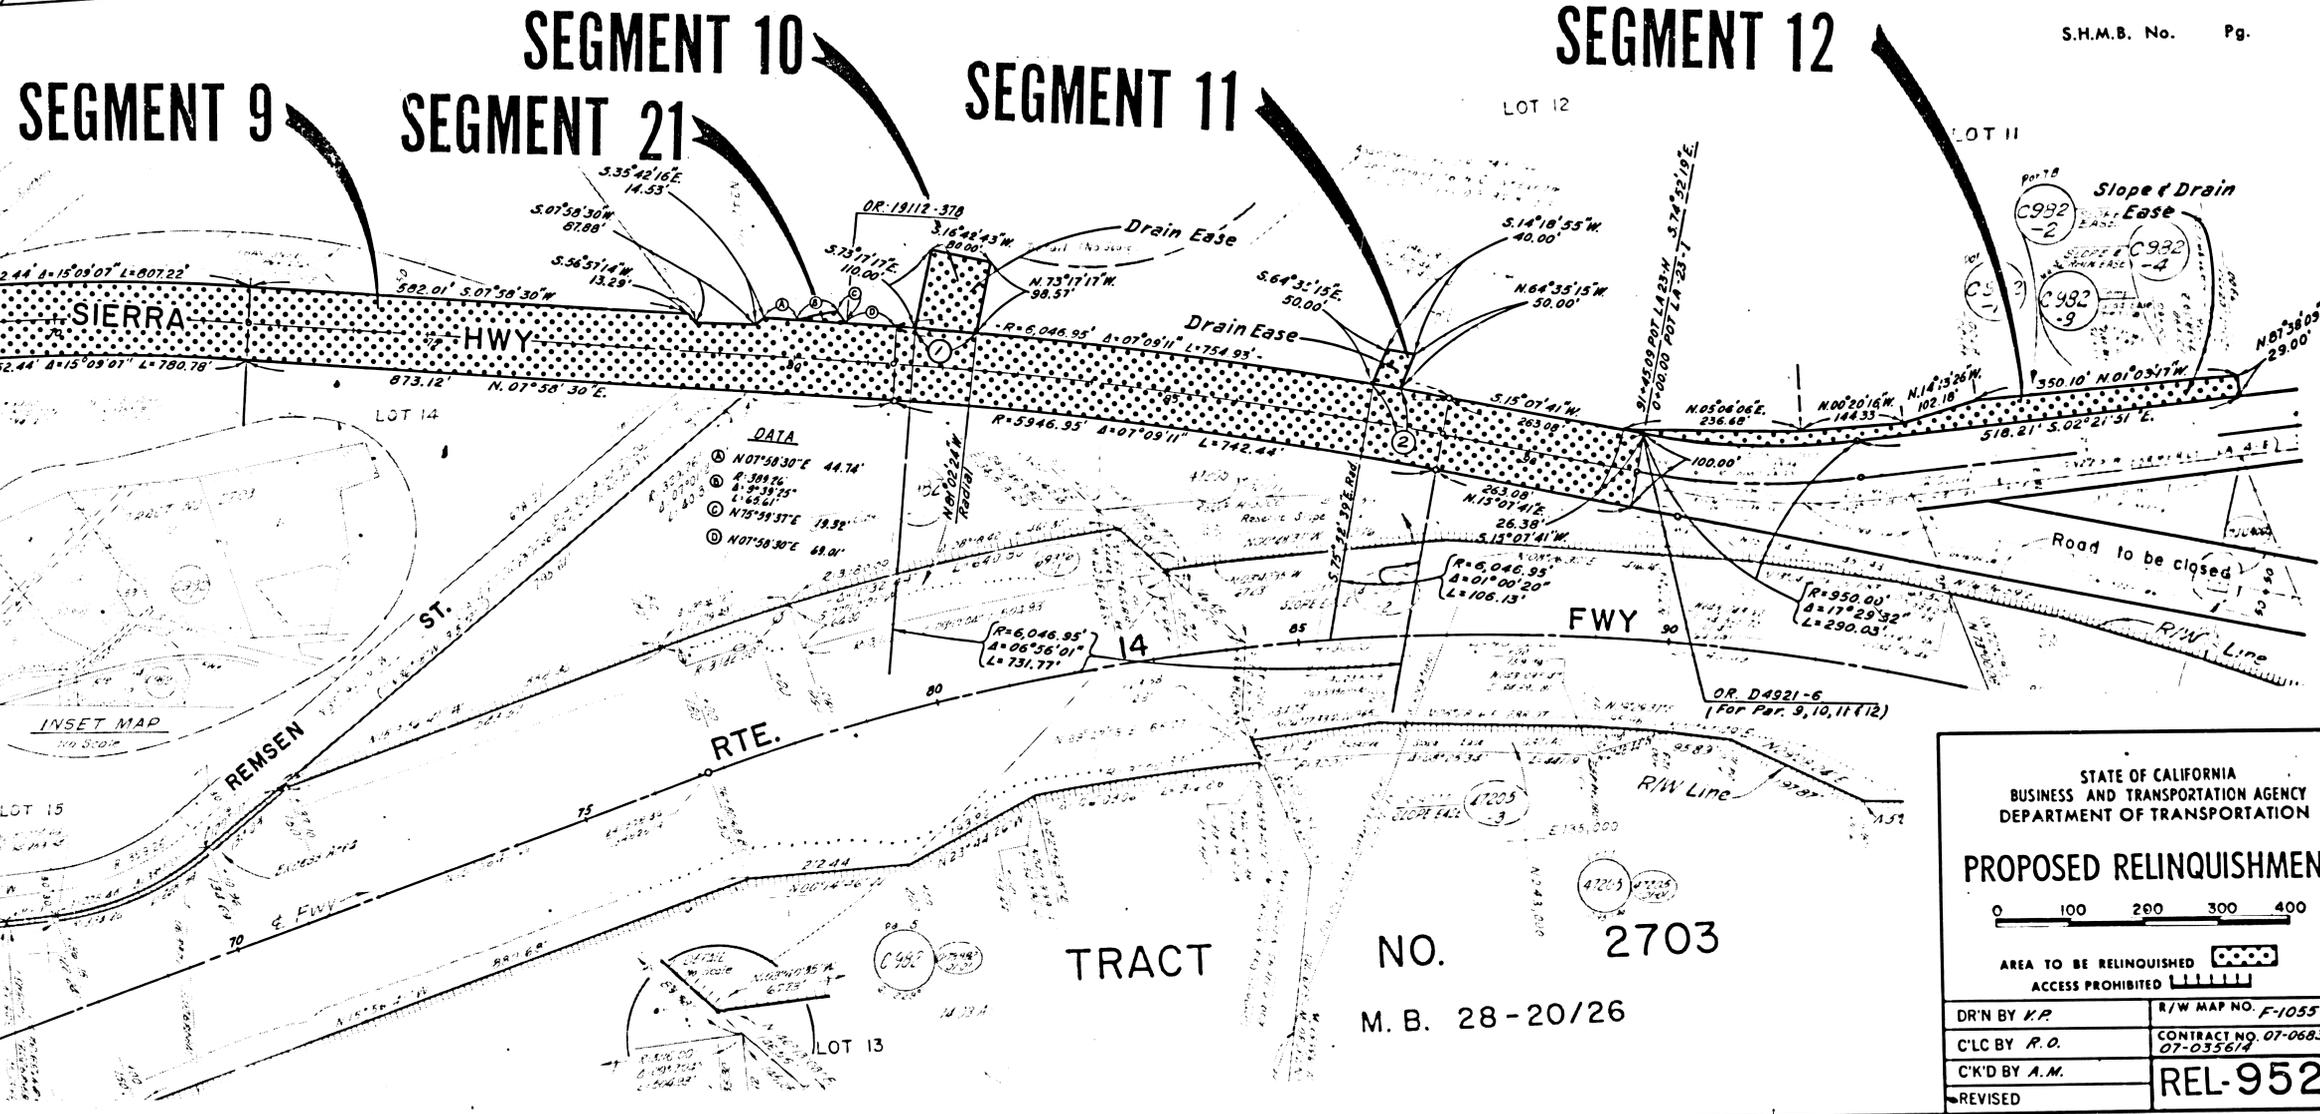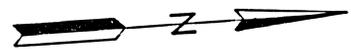

STATE OF CALIFORNIA  
BUSINESS AND TRANSPORTATION AGENCY  
DEPARTMENT OF TRANSPORTATION

**PROPOSED RELINQUISHMENT**

0 100 200 300 400

AREA TO BE RELINQUISHED   
ACCESS PROHIBITED

DR'N BY K.P.	R/W MAP NO. F-1055-6
C/LC BY R.O.	CONTRACT NO. 07-068324 07-035674
C/K'D BY A.M.	REL-952
REVISED	


TRACT NO. 2703  
M. B. 28-20/26

DIST	COUNTY	ROUTE	POST MILES	SHEET NO.	TOTAL SHEETS
07	LA	14	273	6	6

FILED WITH LOS ANGELES REGISTRAR-RECORDER JAN 28 1981

*Walter J. Kubasek*  
 SENIOR ENGINEER,  
 RIGHT OF WAY ENGINEERING  
 REGISTERED CIVIL ENGINEER NO. 2944  
 11-5-80  
 DATE

Recorded in the Office  
 of the County Recorder  
 LOS ANGELES COUNTY  
 S.H.M.B. No. Pg.

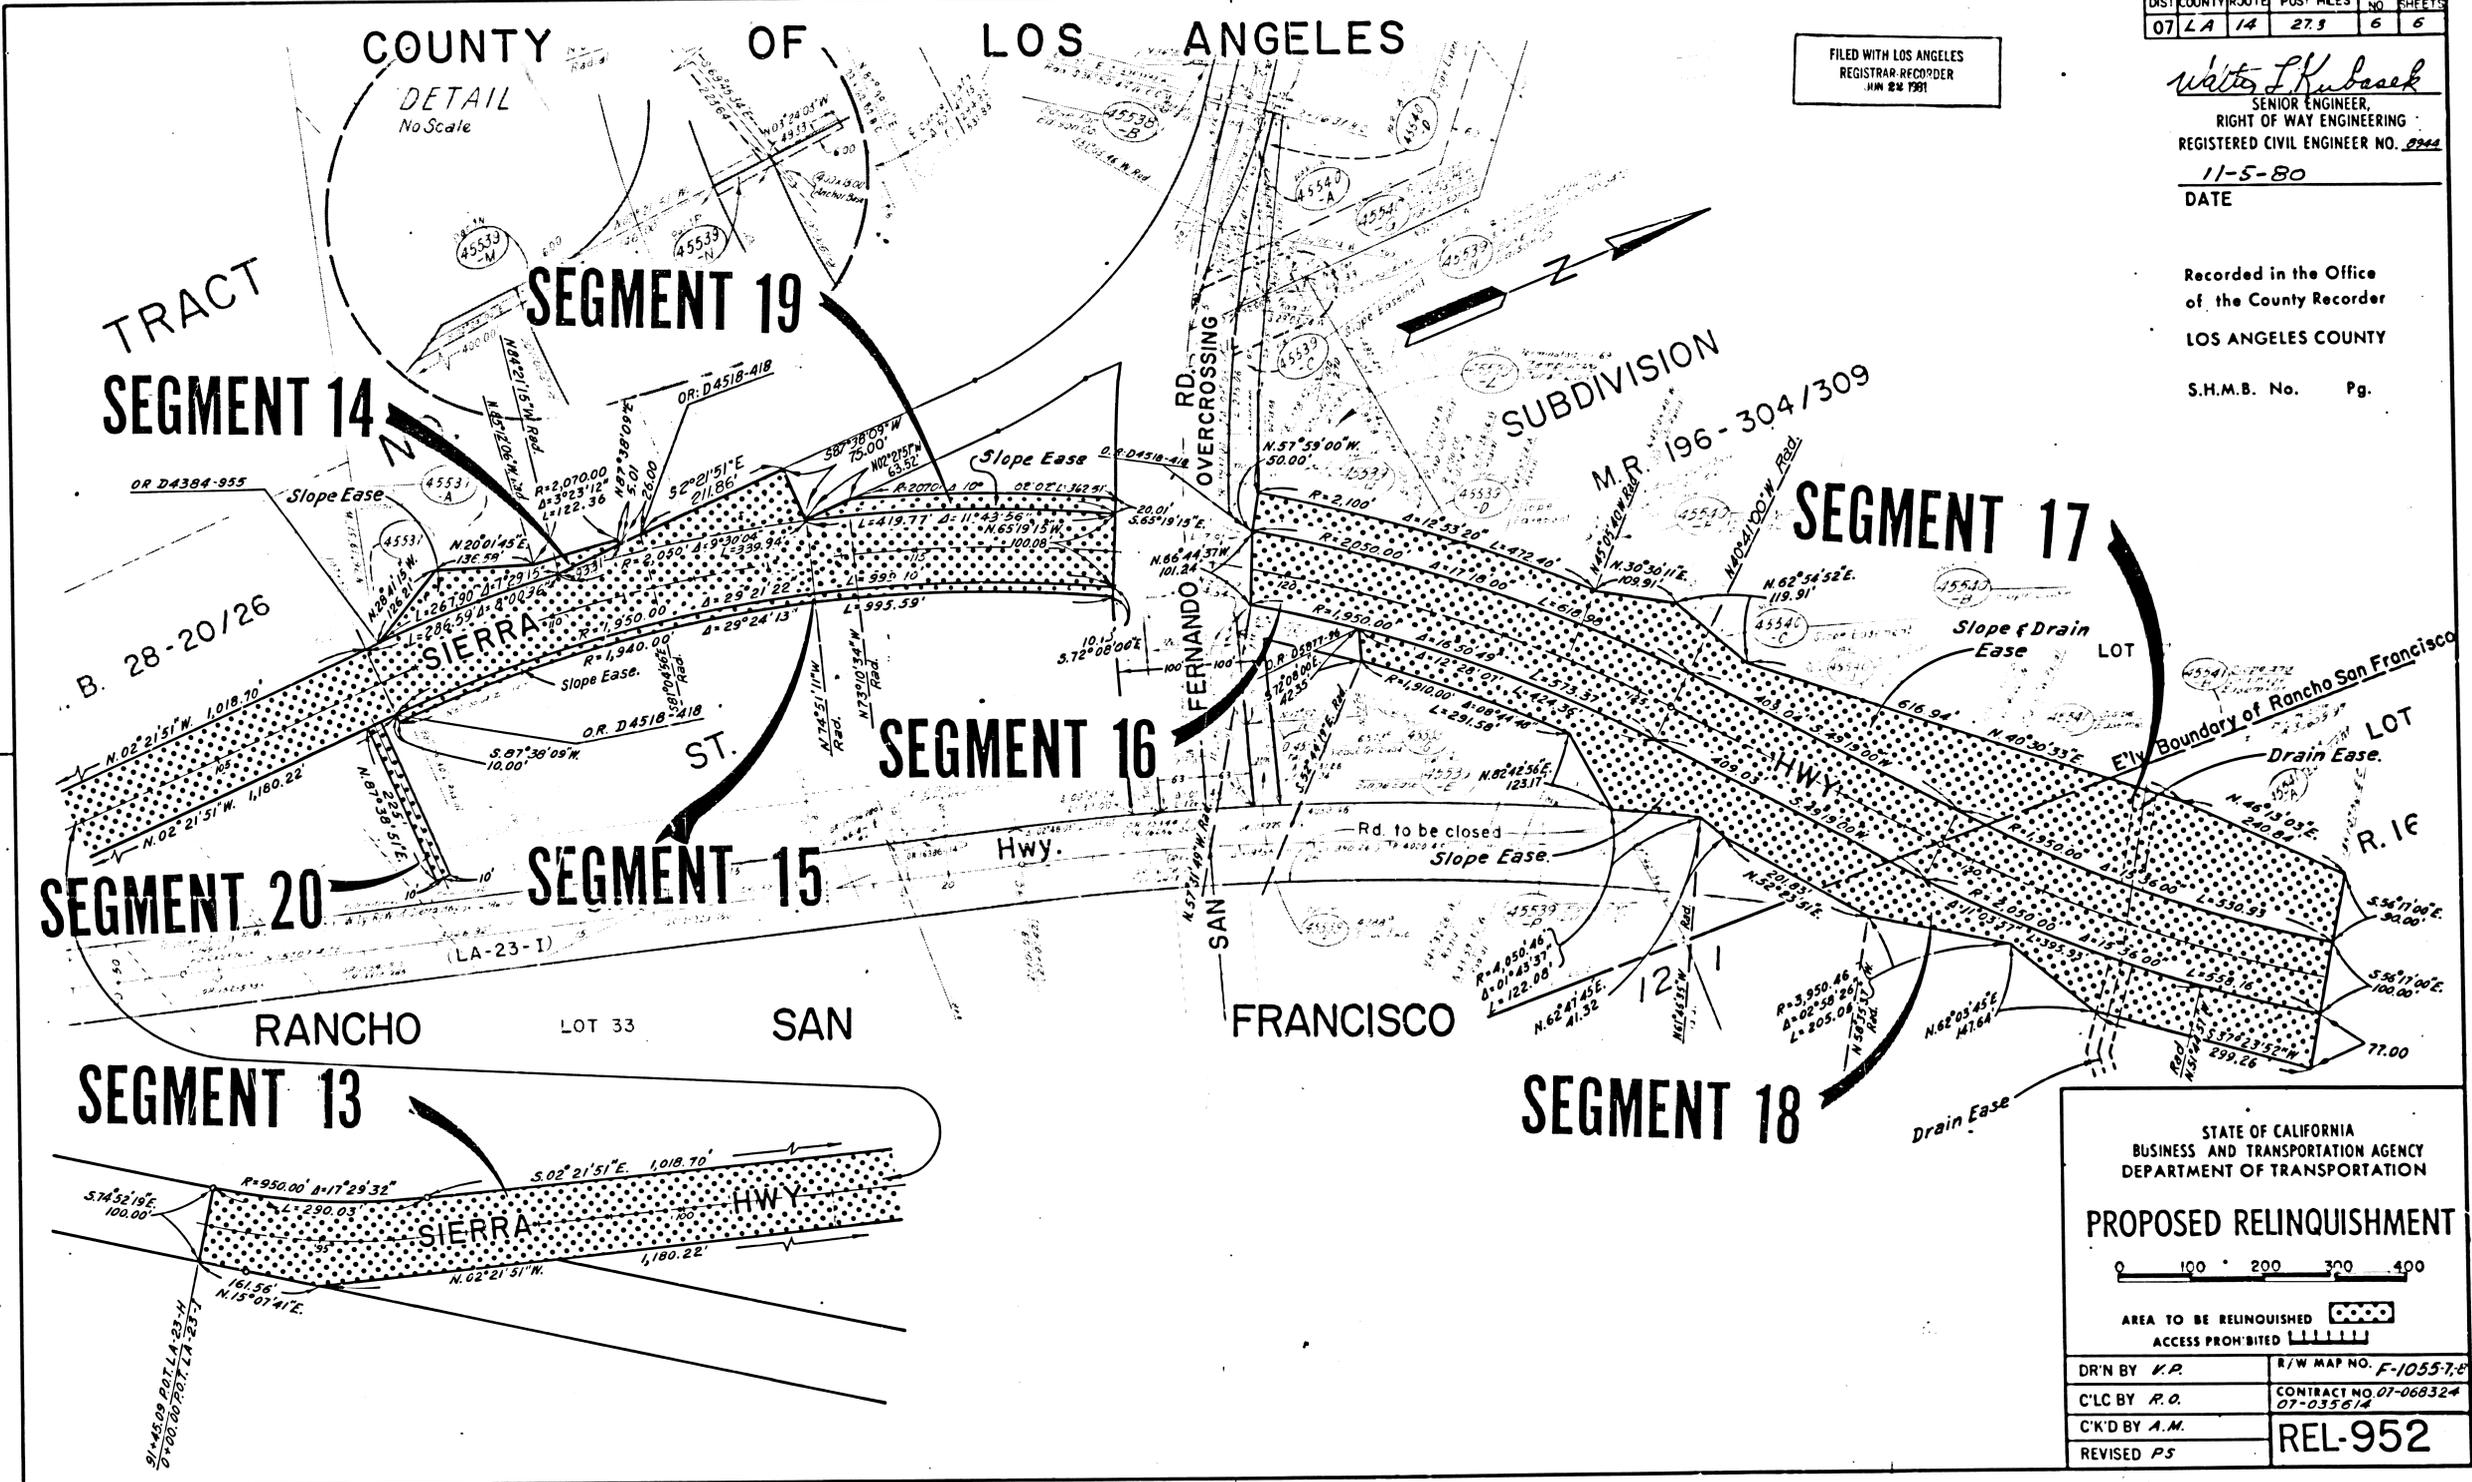

STATE OF CALIFORNIA  
 BUSINESS AND TRANSPORTATION AGENCY  
 DEPARTMENT OF TRANSPORTATION

**PROPOSED RELINQUISHMENT**

0 100 200 300 400

AREA TO BE RELINQUISHED

ACCESS PROHIBITED

DR'N BY <i>K.P.</i>	R/W MAP NO. <i>F-1055-7-B</i>
C'LC BY <i>P.O.</i>	CONTRACT NO. <i>07-068324</i>
C'K'D BY <i>A.M.</i>	<b>REL-952</b>
REVISED <i>PS</i>	