

17/15

BOOK 17 PAGE 15

STATE OF CALIFORNIA  
BUSINESS AND TRANSPORTATION AGENCY  
DEPARTMENT OF TRANSPORTATION

RIGHT OF WAY MAPS OF  
STATE HIGHWAY

IN THE CITIES OF BALDWIN PARK AND IRWINDALE  
ALONG ROUTE 605 FWY. BETWEEN WEST RAMONA  
BLVD. AND RIVERGRADE ROAD.

STATE	FEDERAL PROJECT NO.				
CALIF	1-625-2(2)139				
DIST	COUNTY	ROUTE	POST MILES	SHEET NO.	TOTAL SHEETS
07	LA	605	211-22.8	1	5

81-710605  
91-710605

*Walter L. Kuehn*  
CHIEF, RIGHT OF WAY ENGINEERING  
AND UTILITIES RELOCATION BRANCH  
REGISTERED CIVIL ENGINEER NO. 8944

3-2-81


DATE

FILED  
AT REQUEST OF  
DEPT. OF PUBLIC WORKS  
31 MIN. PAST 1 PM  
IN BOOK 17  
AT PAGE 15  
OF STATE HIGHWAY MAPS  
LOS ANGELES COUNTY, CALIF.  
REGISTERED RECORDER  
BY *D. Boone*  
Deputy

Recorded in the Office  
of the County Recorder  
LOS ANGELES COUNTY

S.H.M.B. No. Pg.

FREE

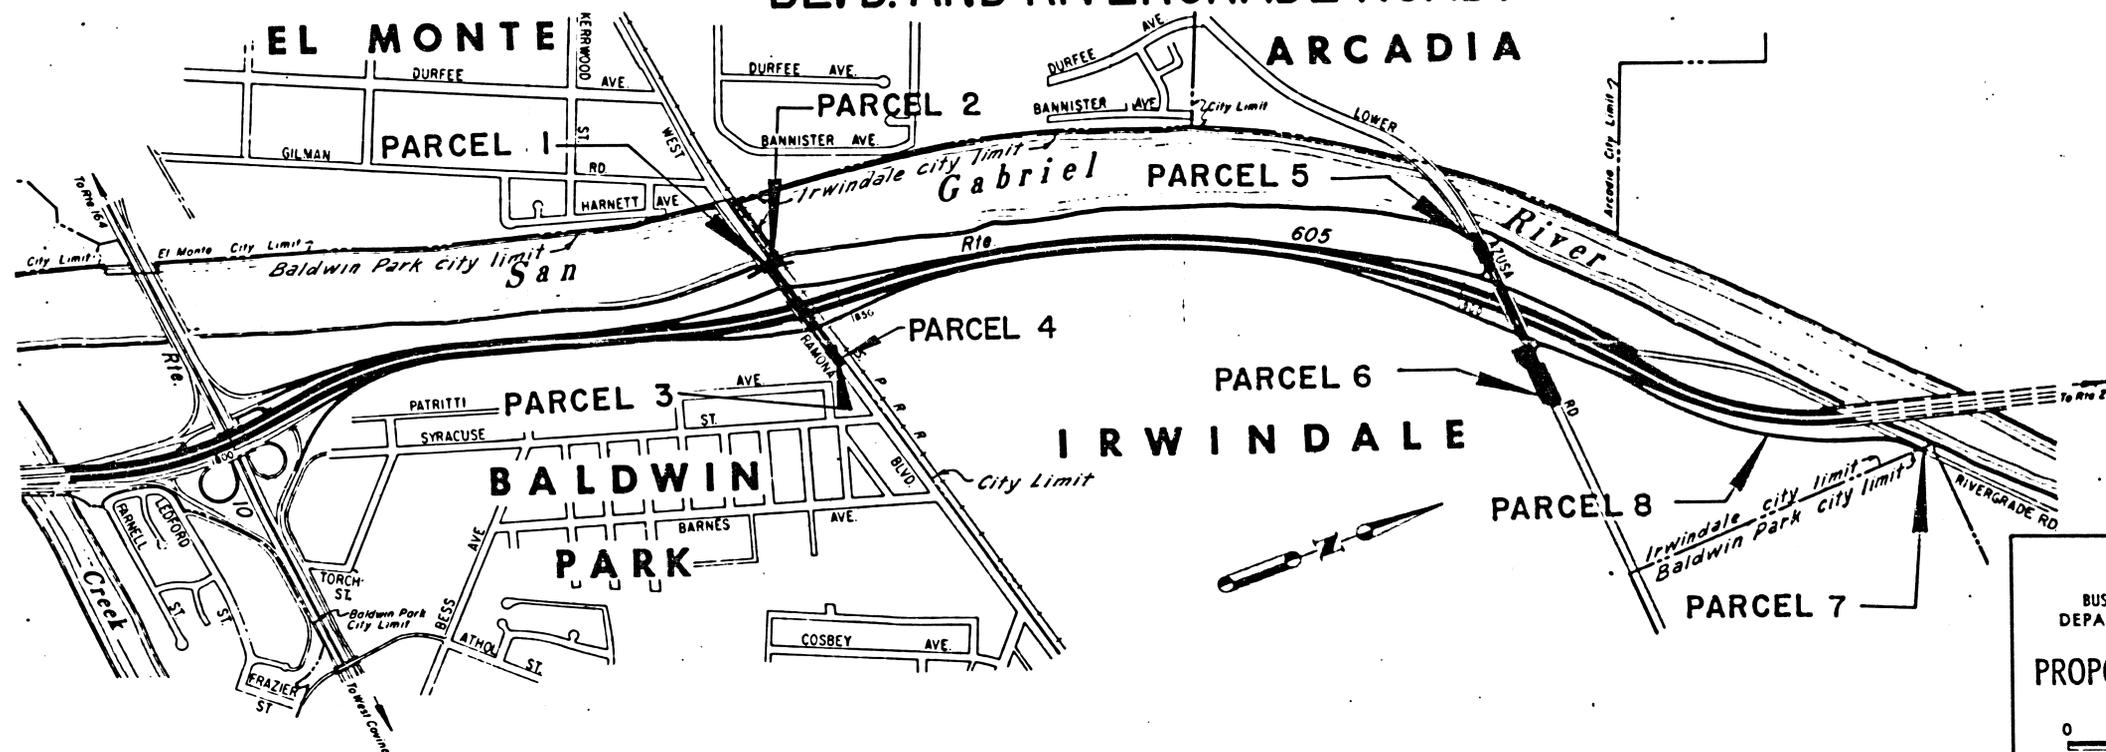

INTERSTATE  
STATE OF CALIFORNIA  
BUSINESS AND TRANSPORTATION AGENCY  
DEPARTMENT OF TRANSPORTATION

**PROPOSED RELINQUISHMENT**

0 600 1200 1800 2400

DR'N BY <i>L. Kuehn</i>	R/W MAP NO. <i>F 1970</i>
C/LC BY <i>D. Frazier</i>	CONTRACT NO. <i>07-043834</i>
C/K'D BY <i>J. Cotton</i>	REL-800,809
REVISED 10-13-78	

17/16.

BOOK 17 PAGE 16

STATE	FEDERAL PROJECT NO.		
CALIF.	1-605-2(205)139		
DIST	COUNTY	ROUTE	POST MILES
07	LA	605	21.1-22.8
		SHEET NO.	TOTAL SHEETS
		2	5

FILED WITH LOS ANGELES  
REGISTRAR RECORDER  
JUL 16 1981


*Walter L. Kuback*  
SENIOR ENGINEER,  
RIGHT OF WAY ENGINEERING  
REGISTERED CIVIL ENGINEER NO. 6944

DATE  
3-2-81

Recorded in the Office  
of the County Recorder  
LOS ANGELES COUNTY

S.H.M.B. No. Pg.

CITY OF IRWINDALE

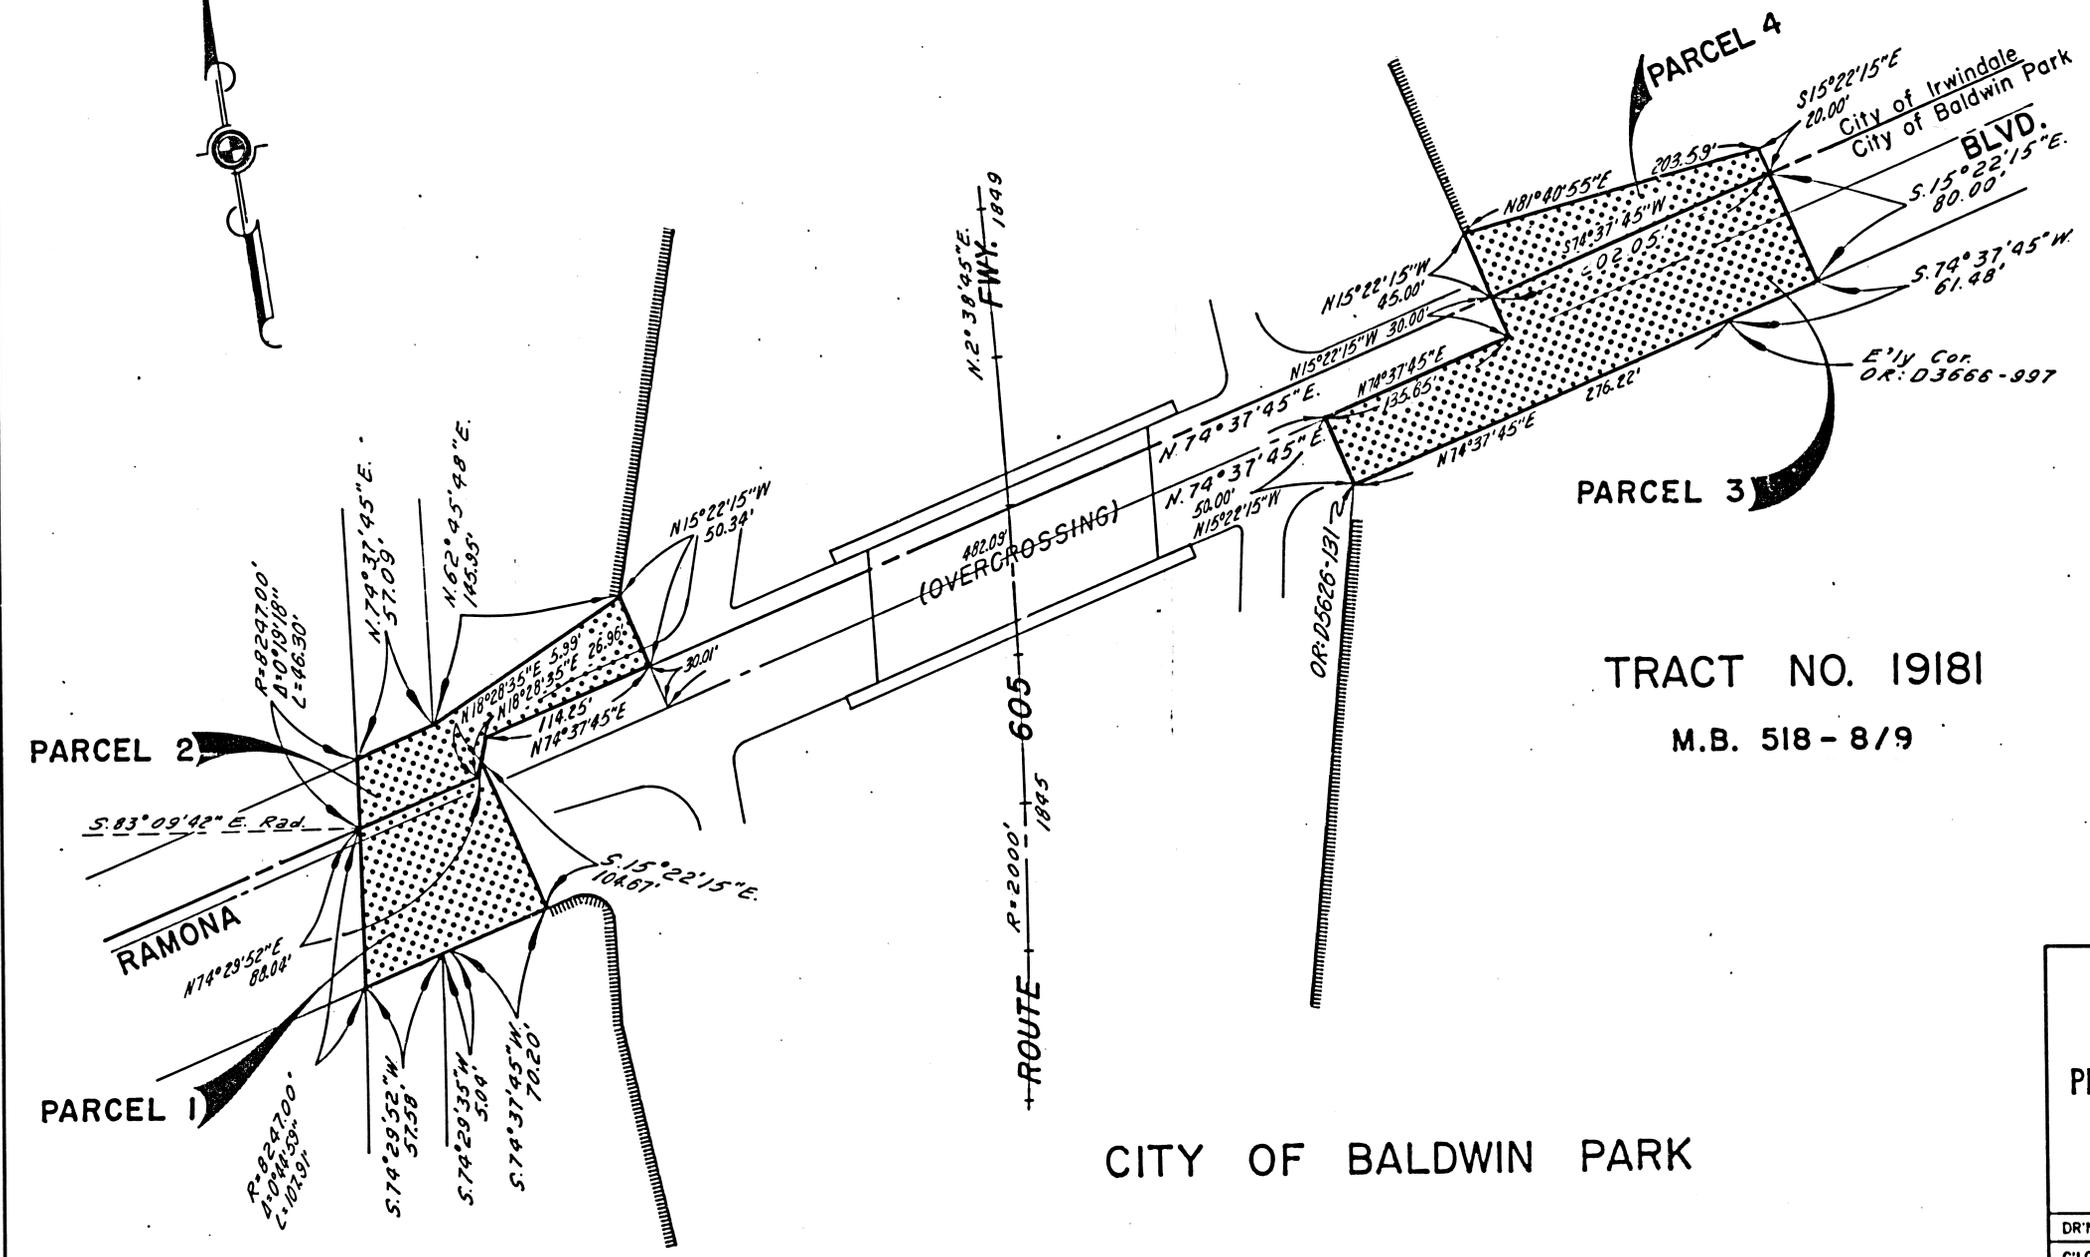

TRACT NO. 19181  
M.B. 518 - 8/9

INTERSTATE  
STATE OF CALIFORNIA  
BUSINESS AND TRANSPORTATION AGENCY  
DEPARTMENT OF TRANSPORTATION

PROPOSED RELINQUISHMENT

0 50 100 150 200

AREA TO BE RELINQUISHED [Stippled Area]

ACCESS PROHIBITED [Hatched Area]

DR'N BY <i>U. Kuehn</i>	R/W MAP NO. <i>F1970</i>
C'LC BY <i>O. Frazier</i>	CONTRACT NO. <i>07-043234</i>
C'K'D BY <i>J. Cotton</i>	REVISED <i>12-18-74</i>
REL-808,809	

CITY OF IRWINDALE

FILED WITH LOS ANGELES REGISTRAR RECORDER JUL 16 1981


STATE	FEDERAL PROJECT NO.		
CALIF.	1-605-2(205)739		
DIST. COUNTY	ROUTE	POST MILES	SHEET TOTAL SHEETS
07 L.A.	605	211-228	3 5

*Walter L. Kuback*  
 SENIOR ENGINEER,  
 RIGHT OF WAY ENGINEERING  
 REGISTERED CIVIL ENGINEER NO. 8244

3-12-81  
 DATE

Recorded in the Office  
 of the County Recorder  
 LOS ANGELES COUNTY

S.H.M.B. No. Pg.

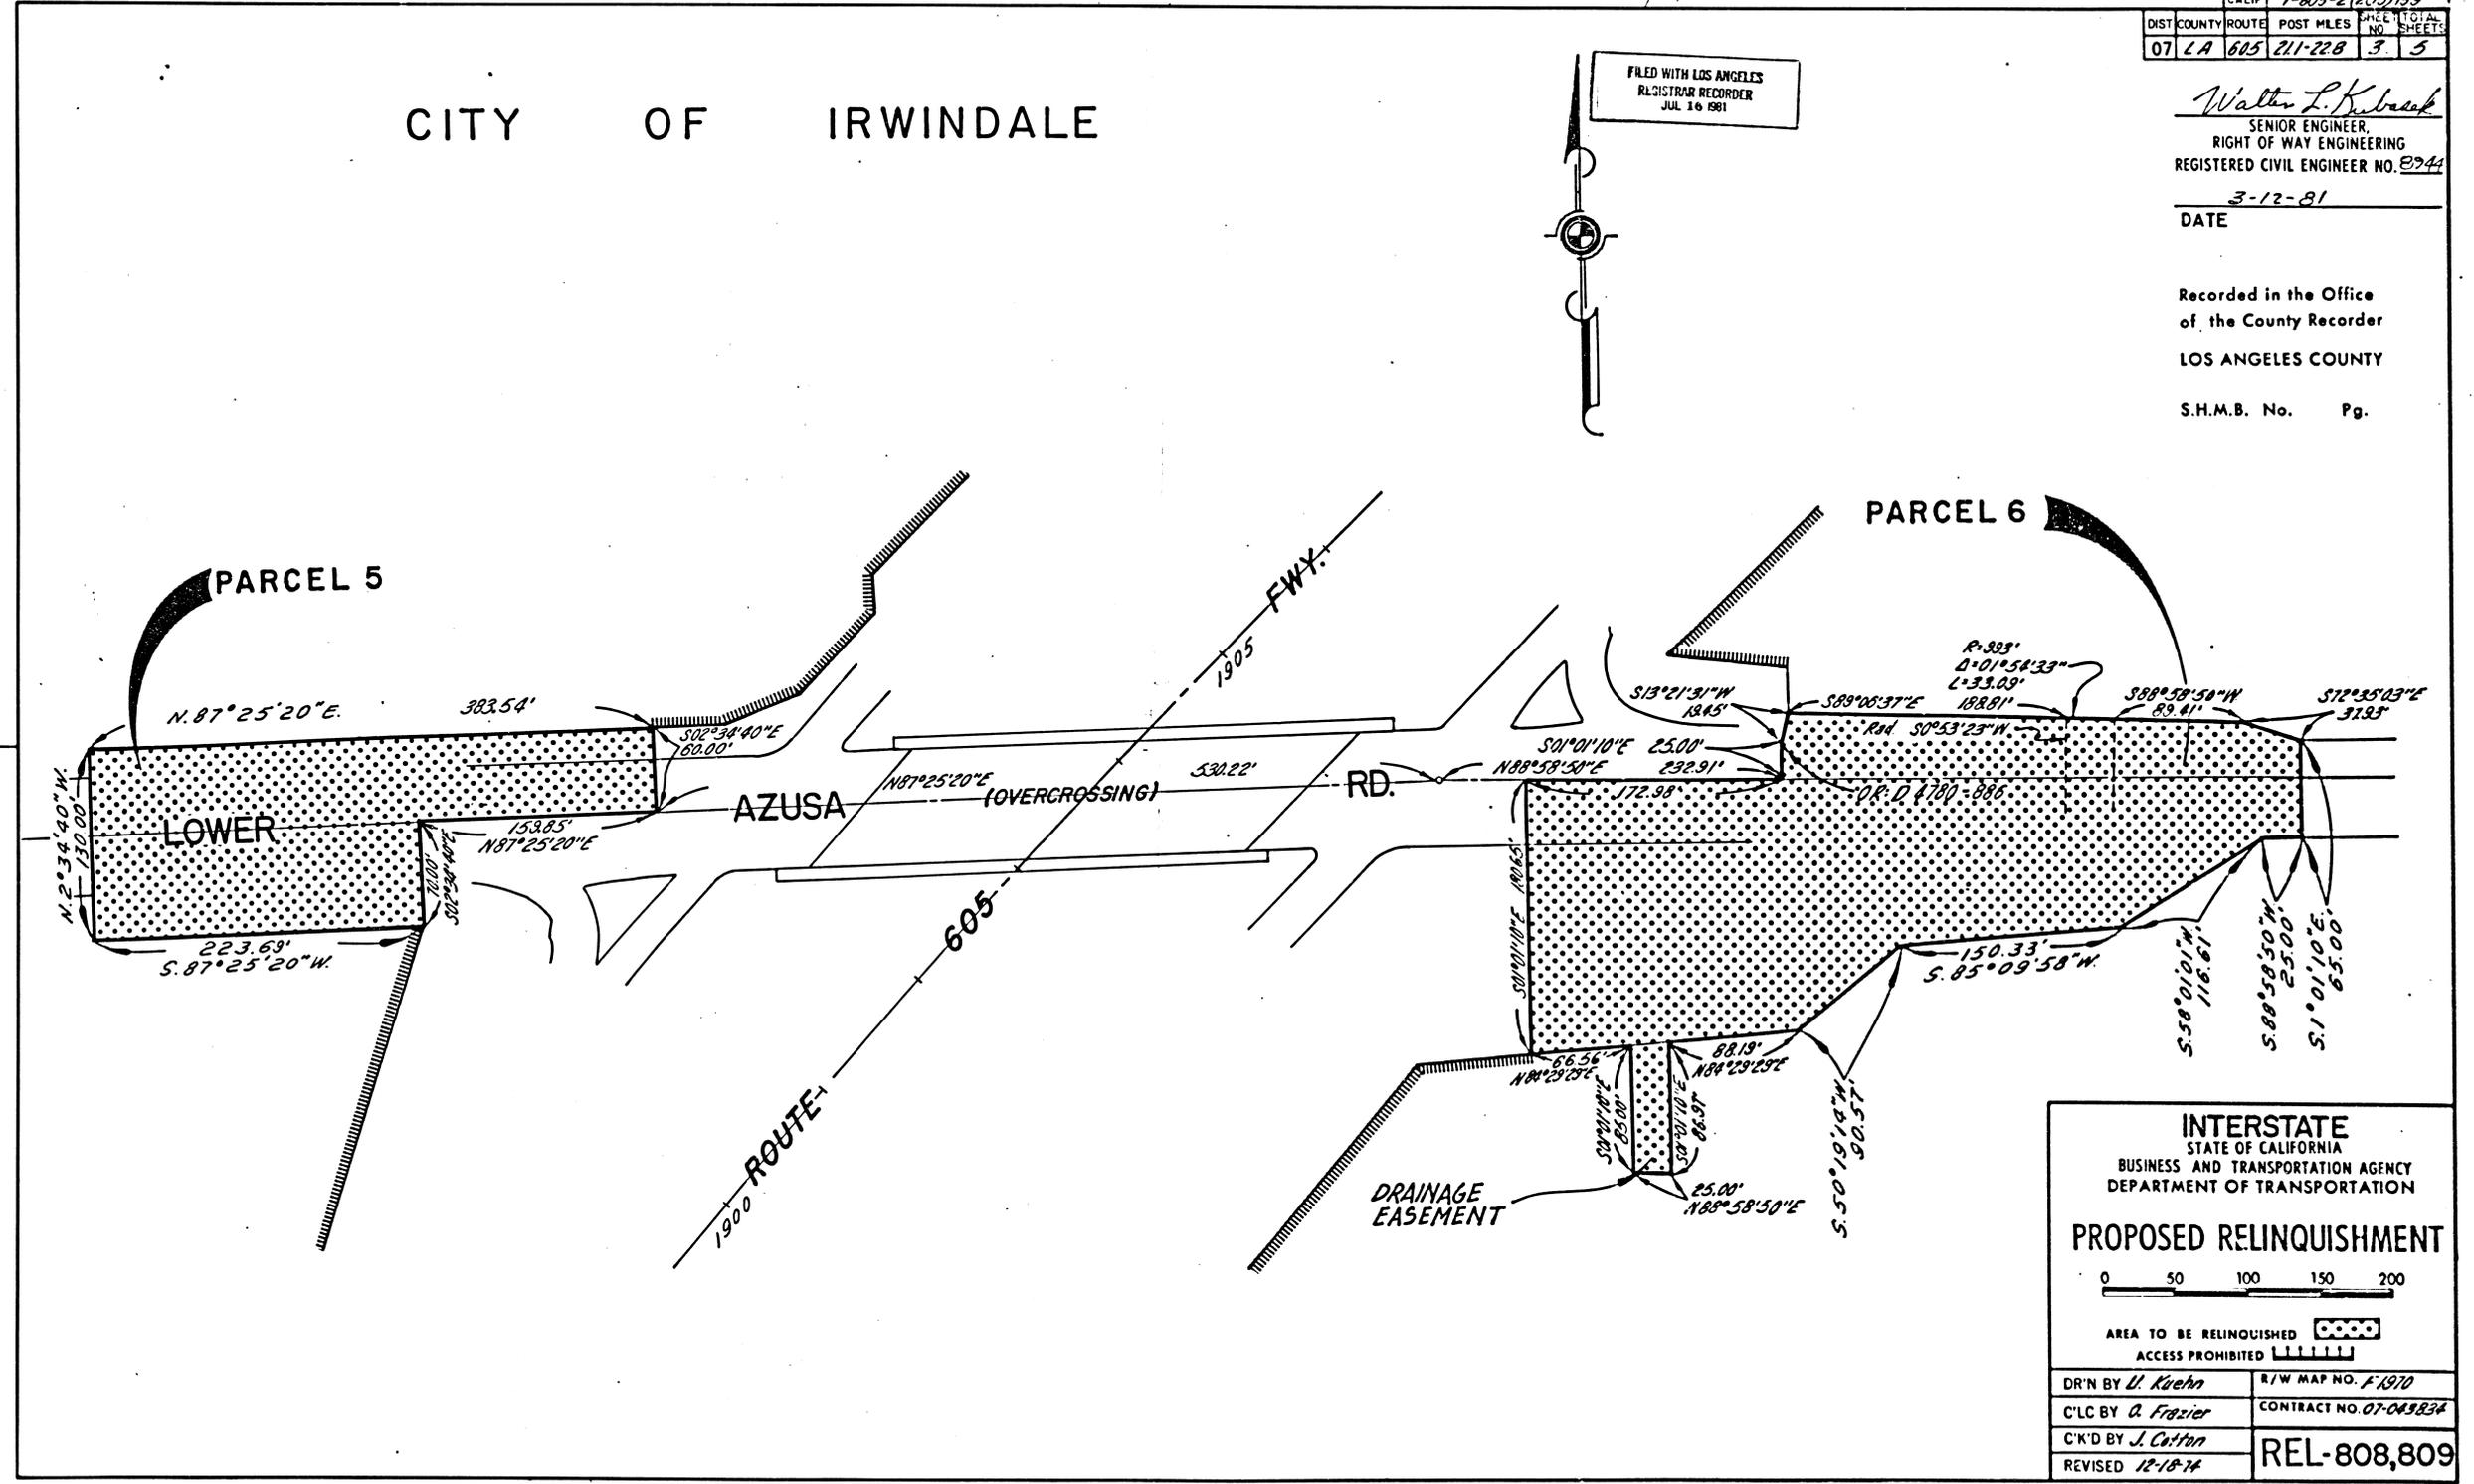

INTERSTATE  
 STATE OF CALIFORNIA  
 BUSINESS AND TRANSPORTATION AGENCY  
 DEPARTMENT OF TRANSPORTATION

**PROPOSED RELINQUISHMENT**

0 50 100 150 200

AREA TO BE RELINQUISHED [Stippled Pattern]

ACCESS PROHIBITED [Hatched Pattern]

DR'N BY <i>U. Kuehn</i>	R/W MAP NO. F-1970
C/LC BY <i>A. Frazier</i>	CONTRACT NO. 07-049834
C/K'D BY <i>J. Carlton</i>	REL-808,809
REVISED 12-18-74	

17/18

BOOK 17 PAGE 18

STATE	FEDERAL PROJECT NO.		
CALIF.	1-605-2 (205) 139		
DIST.	COUNTY	ROUTE	POST MILES
07	LA	605	211-228
		SHEET NO.	TOTAL SHEETS
		4	5


FILED WITH LOS ANGELES REGISTRAR RECORDER JUL 16 1981

Walter L. Kurbach  
SENIOR ENGINEER,  
RIGHT OF WAY ENGINEERING  
REGISTERED CIVIL ENGINEER NO. 894

3-12-81  
DATE

Recorded in the Office  
of the County Recorder  
LOS ANGELES COUNTY

S.H.M.B. No. Pg.

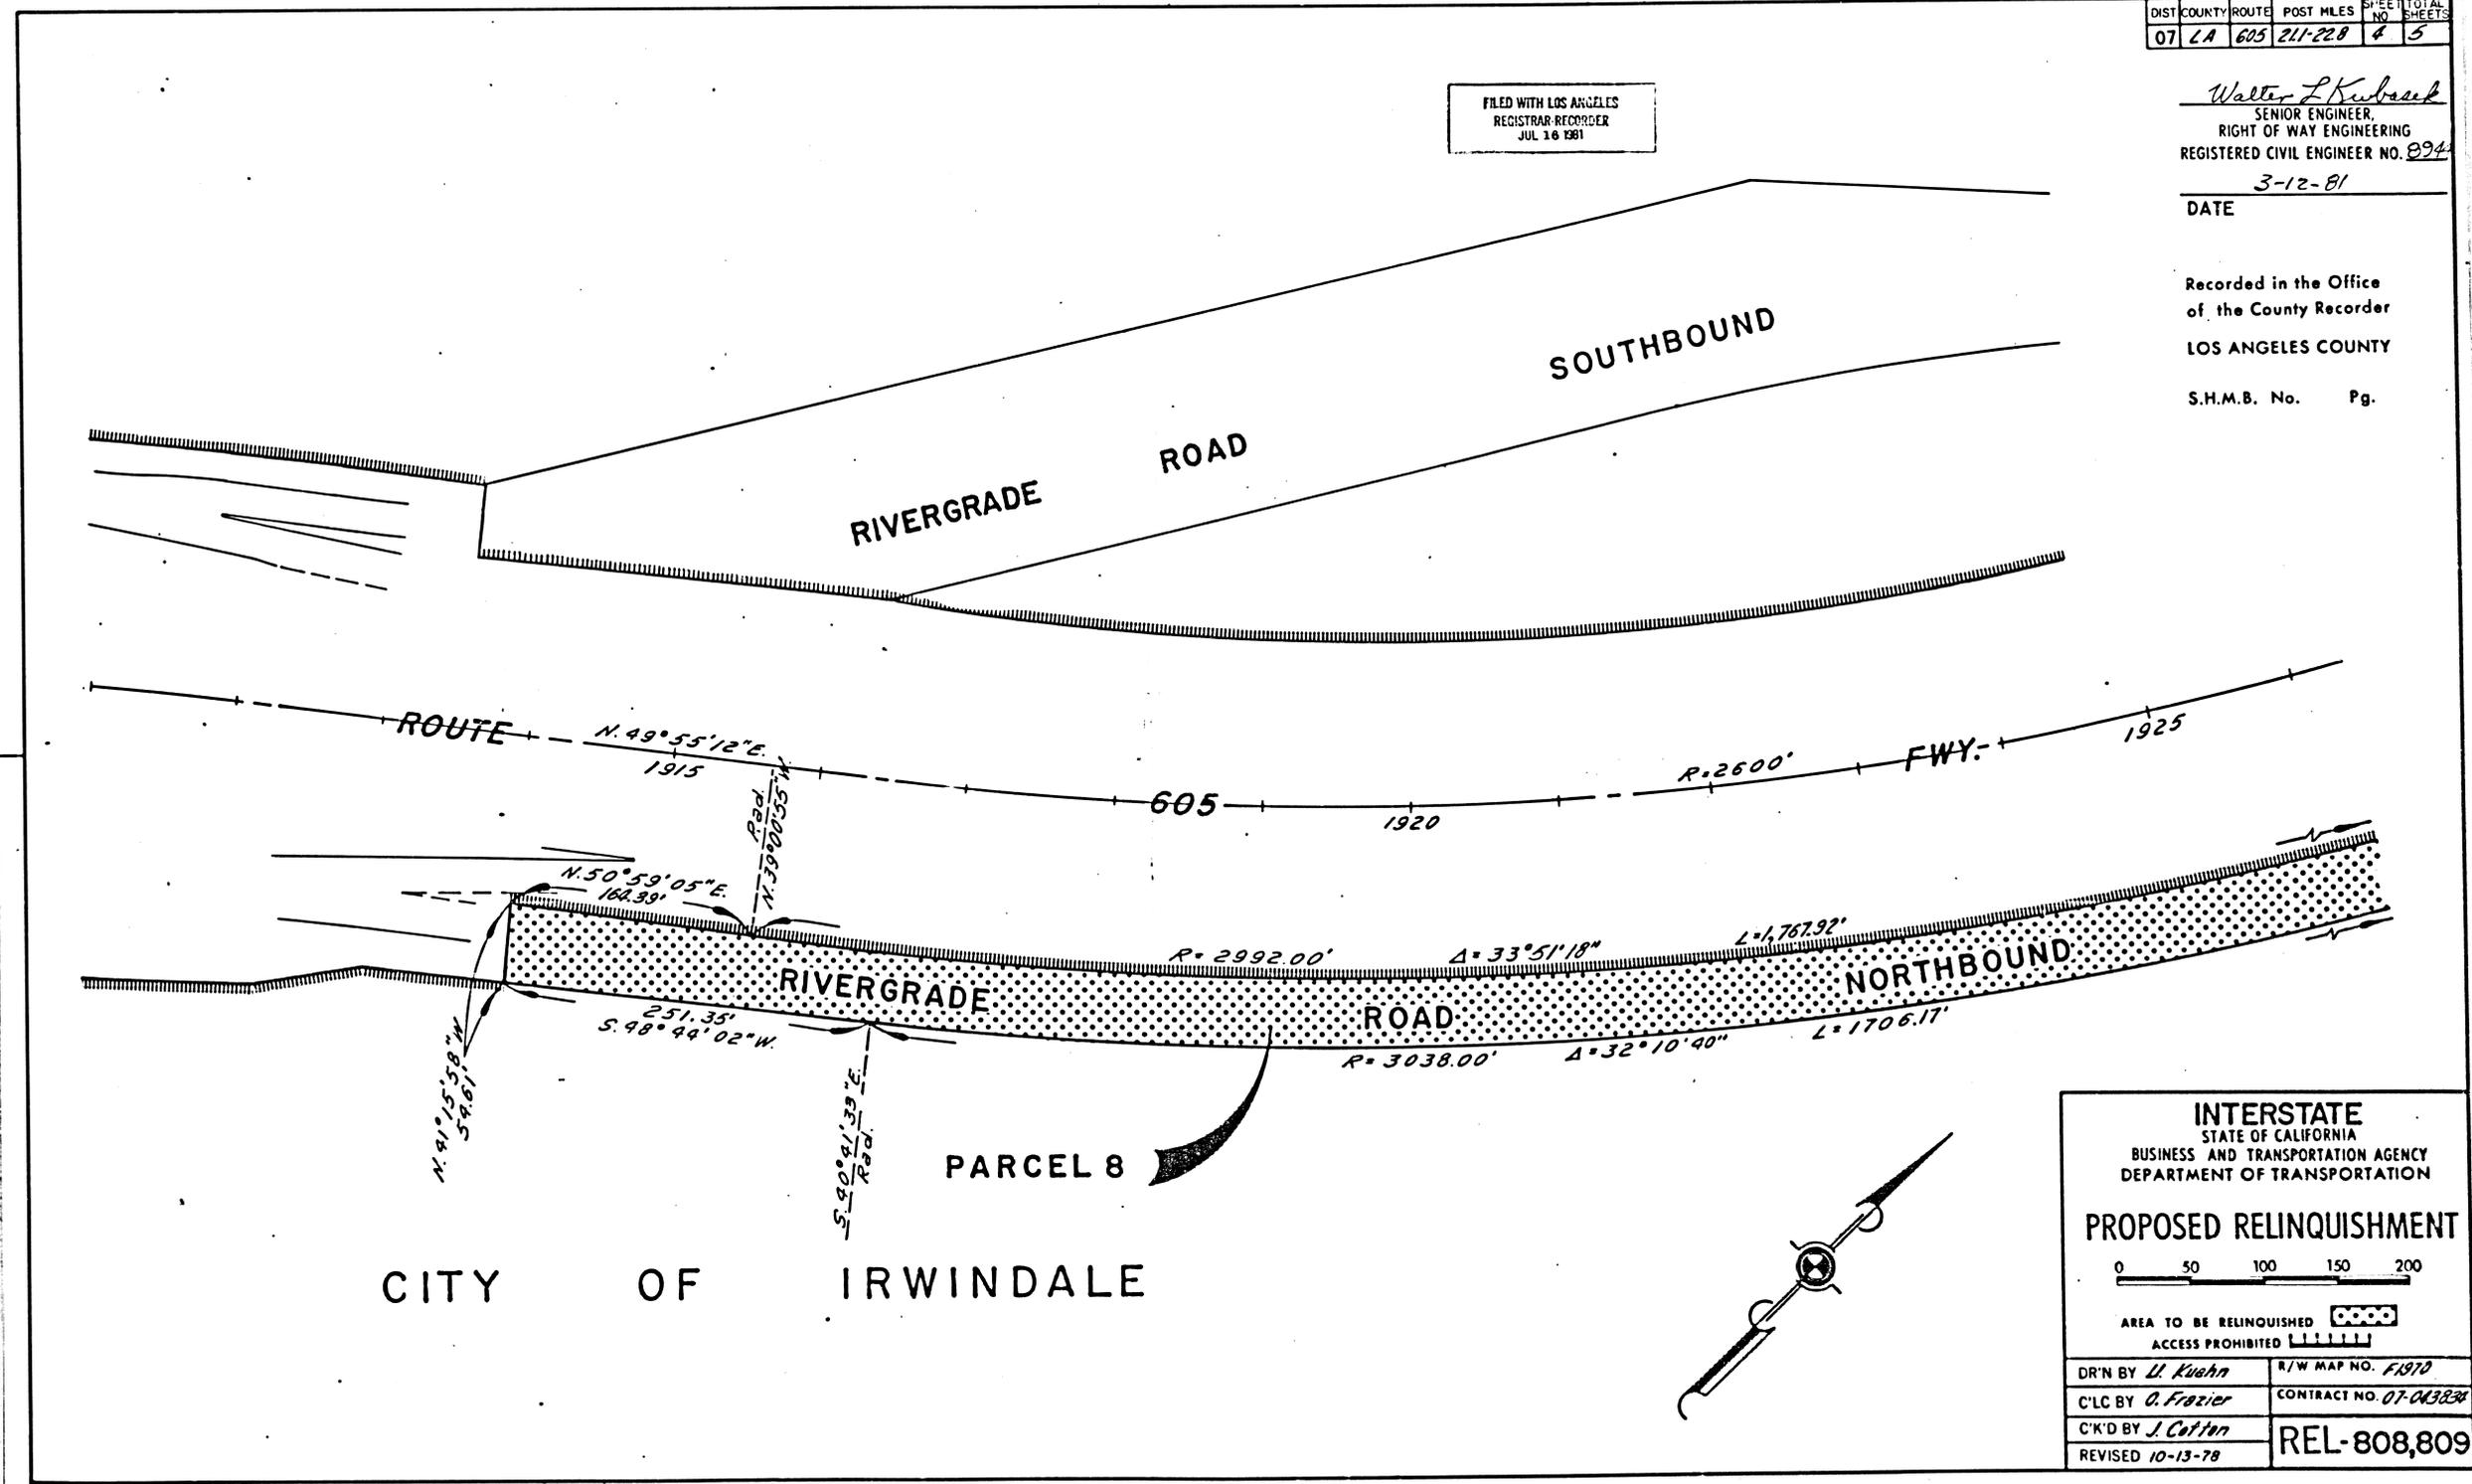


INTERSTATE  
STATE OF CALIFORNIA  
BUSINESS AND TRANSPORTATION AGENCY  
DEPARTMENT OF TRANSPORTATION

PROPOSED RELINQUISHMENT

0 50 100 150 200

AREA TO BE RELINQUISHED ACCESS PROHIBITED

DR'N BY <i>U. Kuhn</i>	R/W MAP NO. <i>F1970</i>
C'LC BY <i>O. Frazier</i>	CONTRACT NO. <i>07-043238</i>
C'K'D BY <i>J. Cotton</i>	REL-808,809
REVISED 10-13-78	

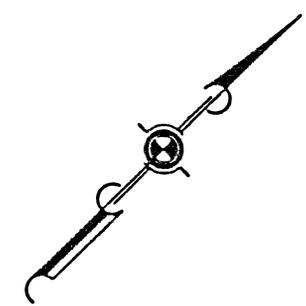

17/19


BOOK 17 PAGE 19

STATE	FEDERAL PROJECT NO.			
CALIF.	1-605-2(205)139			
DIST	COUNTY	ROUTE	POST MILES	SHEET TOTAL NO SHEETS
07	LA	605	211-228	5 5

FILED WITH LOS ANGELES  
REGISTRAR RECORDER  
JUL 16 1981

*Walter L. Kubasek*  
SENIOR ENGINEER,  
RIGHT OF WAY ENGINEERING  
REGISTERED CIVIL ENGINEER NO. 8944  
3-12-81  
DATE

Recorded in the Office  
of the County Recorder  
LOS ANGELES COUNTY  
S.H.M.B. No. Pg.

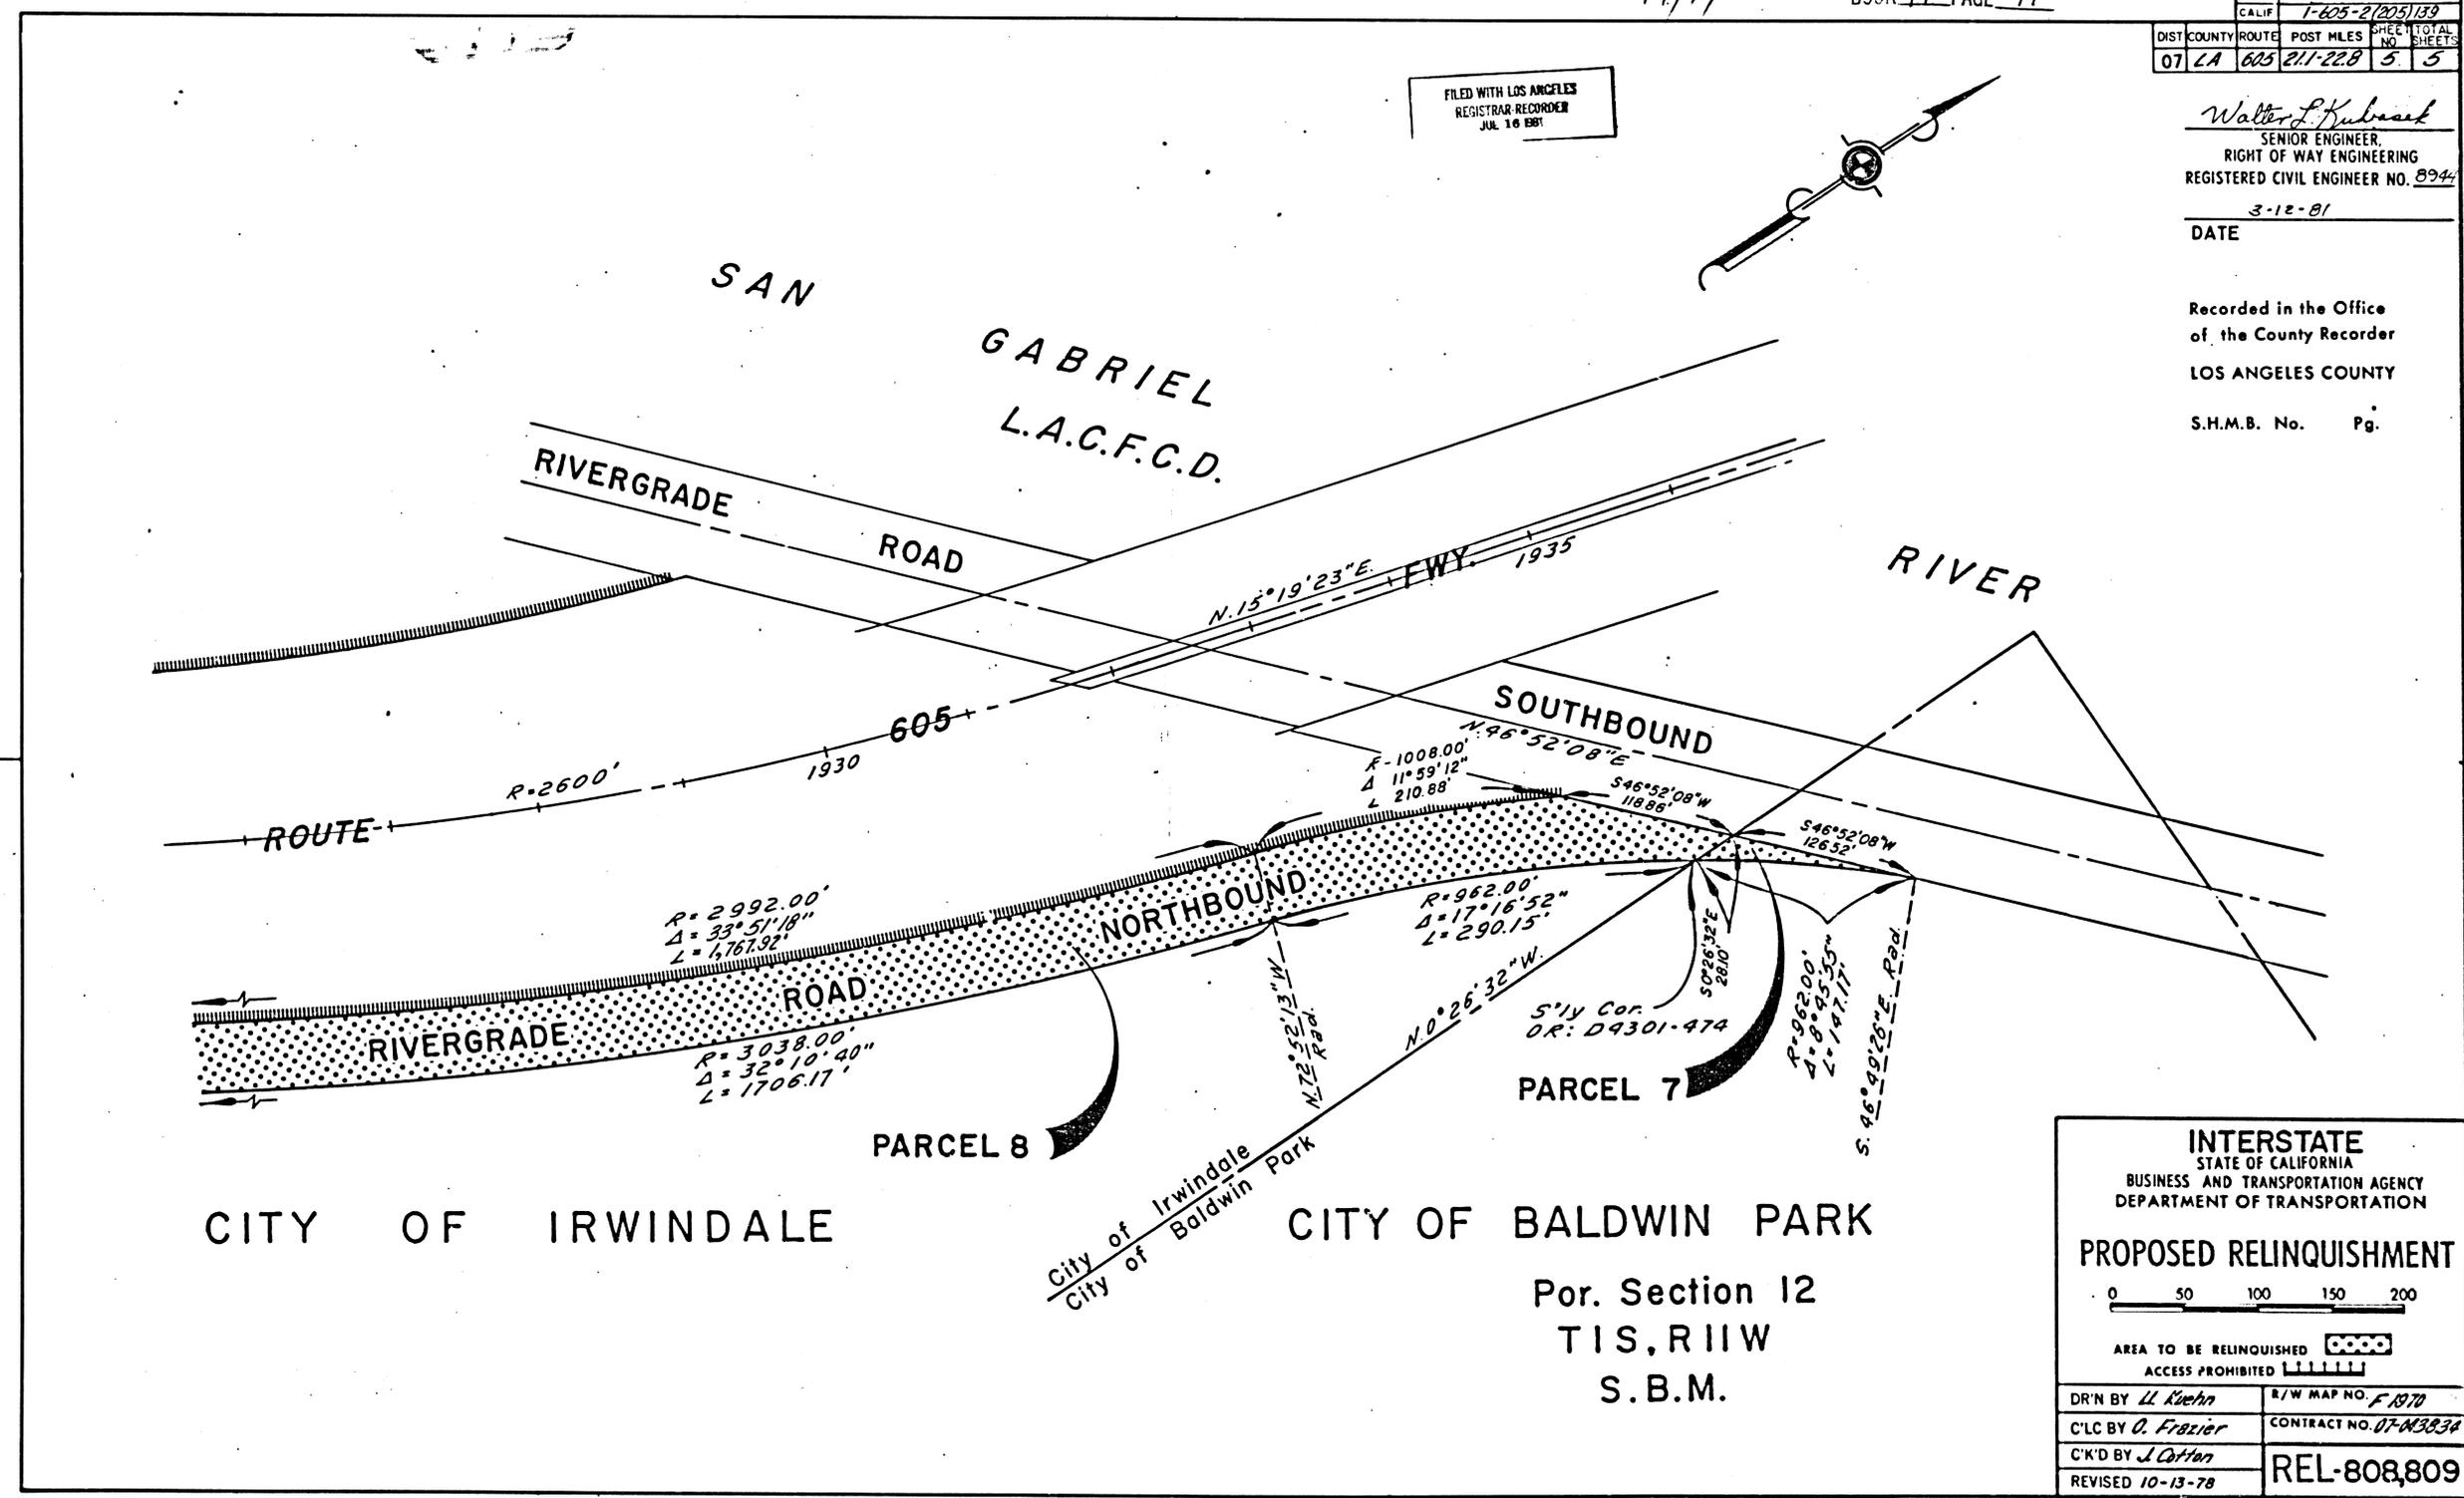

INTERSTATE  
STATE OF CALIFORNIA  
BUSINESS AND TRANSPORTATION AGENCY  
DEPARTMENT OF TRANSPORTATION

PROPOSED RELINQUISHMENT

0 50 100 150 200

AREA TO BE RELINQUISHED [XXXX]  
ACCESS PROHIBITED [XXXXXX]

DR'N BY <i>L. Kuehn</i>	R/W MAP NO. <i>F. 1870</i>
C/LC BY <i>O. Frazier</i>	CONTRACT NO. <i>07-M383A</i>
C/K'D BY <i>J. Corten</i>	REL-808,809
REVISED 10-13-78	