

SHMB 19-10

#94-899983


STATE OF CALIFORNIA
BUSINESS AND TRANSPORTATION AGENCY
DEPARTMENT OF TRANSPORTATION

DIST.	COUNTY	ROUTE	POST MILES TOTAL PROJECT	SHEET NO.	TOTAL SHEETS
07	LA	105	10.8 / 10.8	1	1

David O. Archambault
 DISTRICT RIGHT OF WAY ENGINEER
 PROFESSIONAL LAND SURVEYOR
 APPROVAL DATE: 1-20-93

RIGHT OF WAY MAPS OF
STATE HIGHWAY
In The City of Norwalk, Along (Route 105) Firestone Blvd.
From The San Gabriel River, The Easterly City Limits of Downey,
To Route 605 Freeway

(In compliance with
Sections 128 & 129 of the
STREET & HIGHWAYS CODE)
Recorded in the Office
of the County Recorder
City of Norwalk
S. M. B. No. 99Pg. 10
Date: 9-10-93

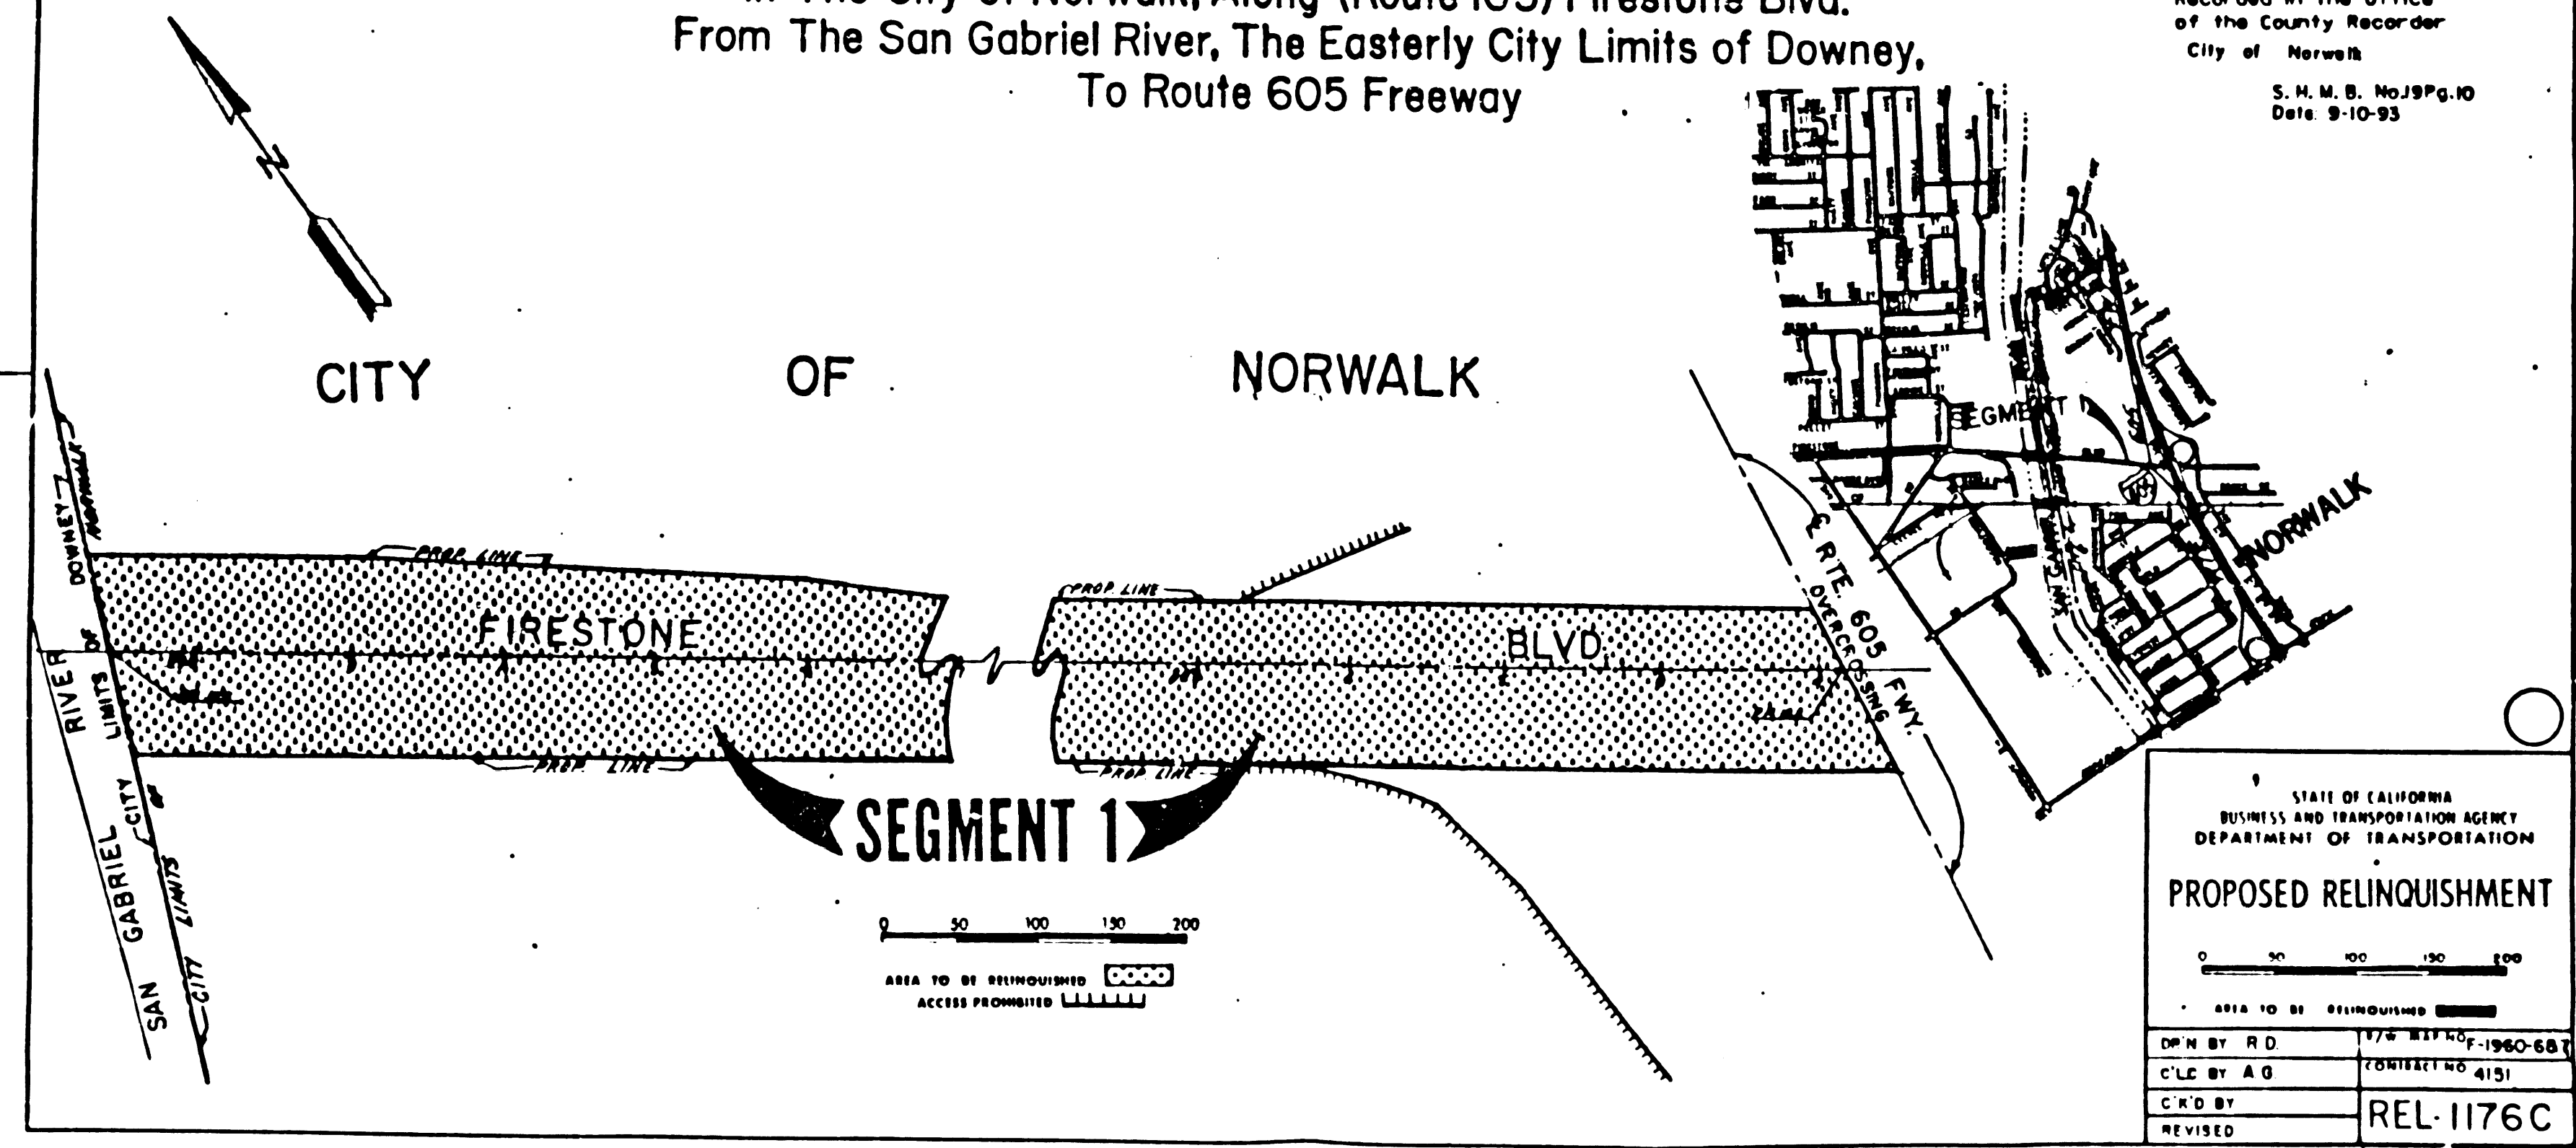

STATE OF CALIFORNIA
BUSINESS AND TRANSPORTATION AGENCY
DEPARTMENT OF TRANSPORTATION

PROPOSED RELINQUISHMENT

0 50 100 150 200

AREA TO BE RELINQUISHED [Hatched Pattern]

DRAWN BY R.D.	1774 REV. NO. F-1960-68
CHECKED BY A.G.	CONTRACT NO. 4151
CREATED BY	REL-1176C
REVISED	

33-B-2