

95-1836474
 95-1836474
 FILED
 AT LOS ANGELES
 DEPT. OF TRANSPORTATION
 NOV 15 1995
 21 PM 11 AM
 IN BOOK 19
 AT PAGE 49
 REGISTERED PROFESSIONAL LAND SURVEYOR
 STATE OF CALIFORNIA
Virgil J. Archambault

STATE OF CALIFORNIA
 BUSINESS AND TRANSPORTATION AGENCY
 DEPARTMENT OF TRANSPORTATION


RIGHT OF WAY MAPS OF
 STATE HIGHWAY
 In the City of Los Angeles on Route 105
 Between Vermont Ave and Main St.

STATE OF CALIF.		FEDERAL PROJECT NO.	
DIST	COUNTY	ROUTE	POST MILES TOTAL PROJECT
07	LA	105	R 6.8 / R 7.8
			13.4 / 15.6
		SHEET NO.	TOTAL SHEETS
		1	2

Virgil J. Archambault
 DISTRICT RIGHT OF WAY ENGINEER
 PROFESSIONAL LAND SURVEYOR
 3-29-94
 APPROVAL DATE

REGISTERED PROFESSIONAL LAND SURVEYOR
 VIRGIL J. ARCHAMBAULT
 6070
 3-30-97
 STATE OF CALIFORNIA

(In compliance with Sections 128 & 129 of the STREET & HIGHWAYS CODE)
 Recorded in the Office of the County Recorder
 COUNTY
 S. H. M. B. No. Pg.

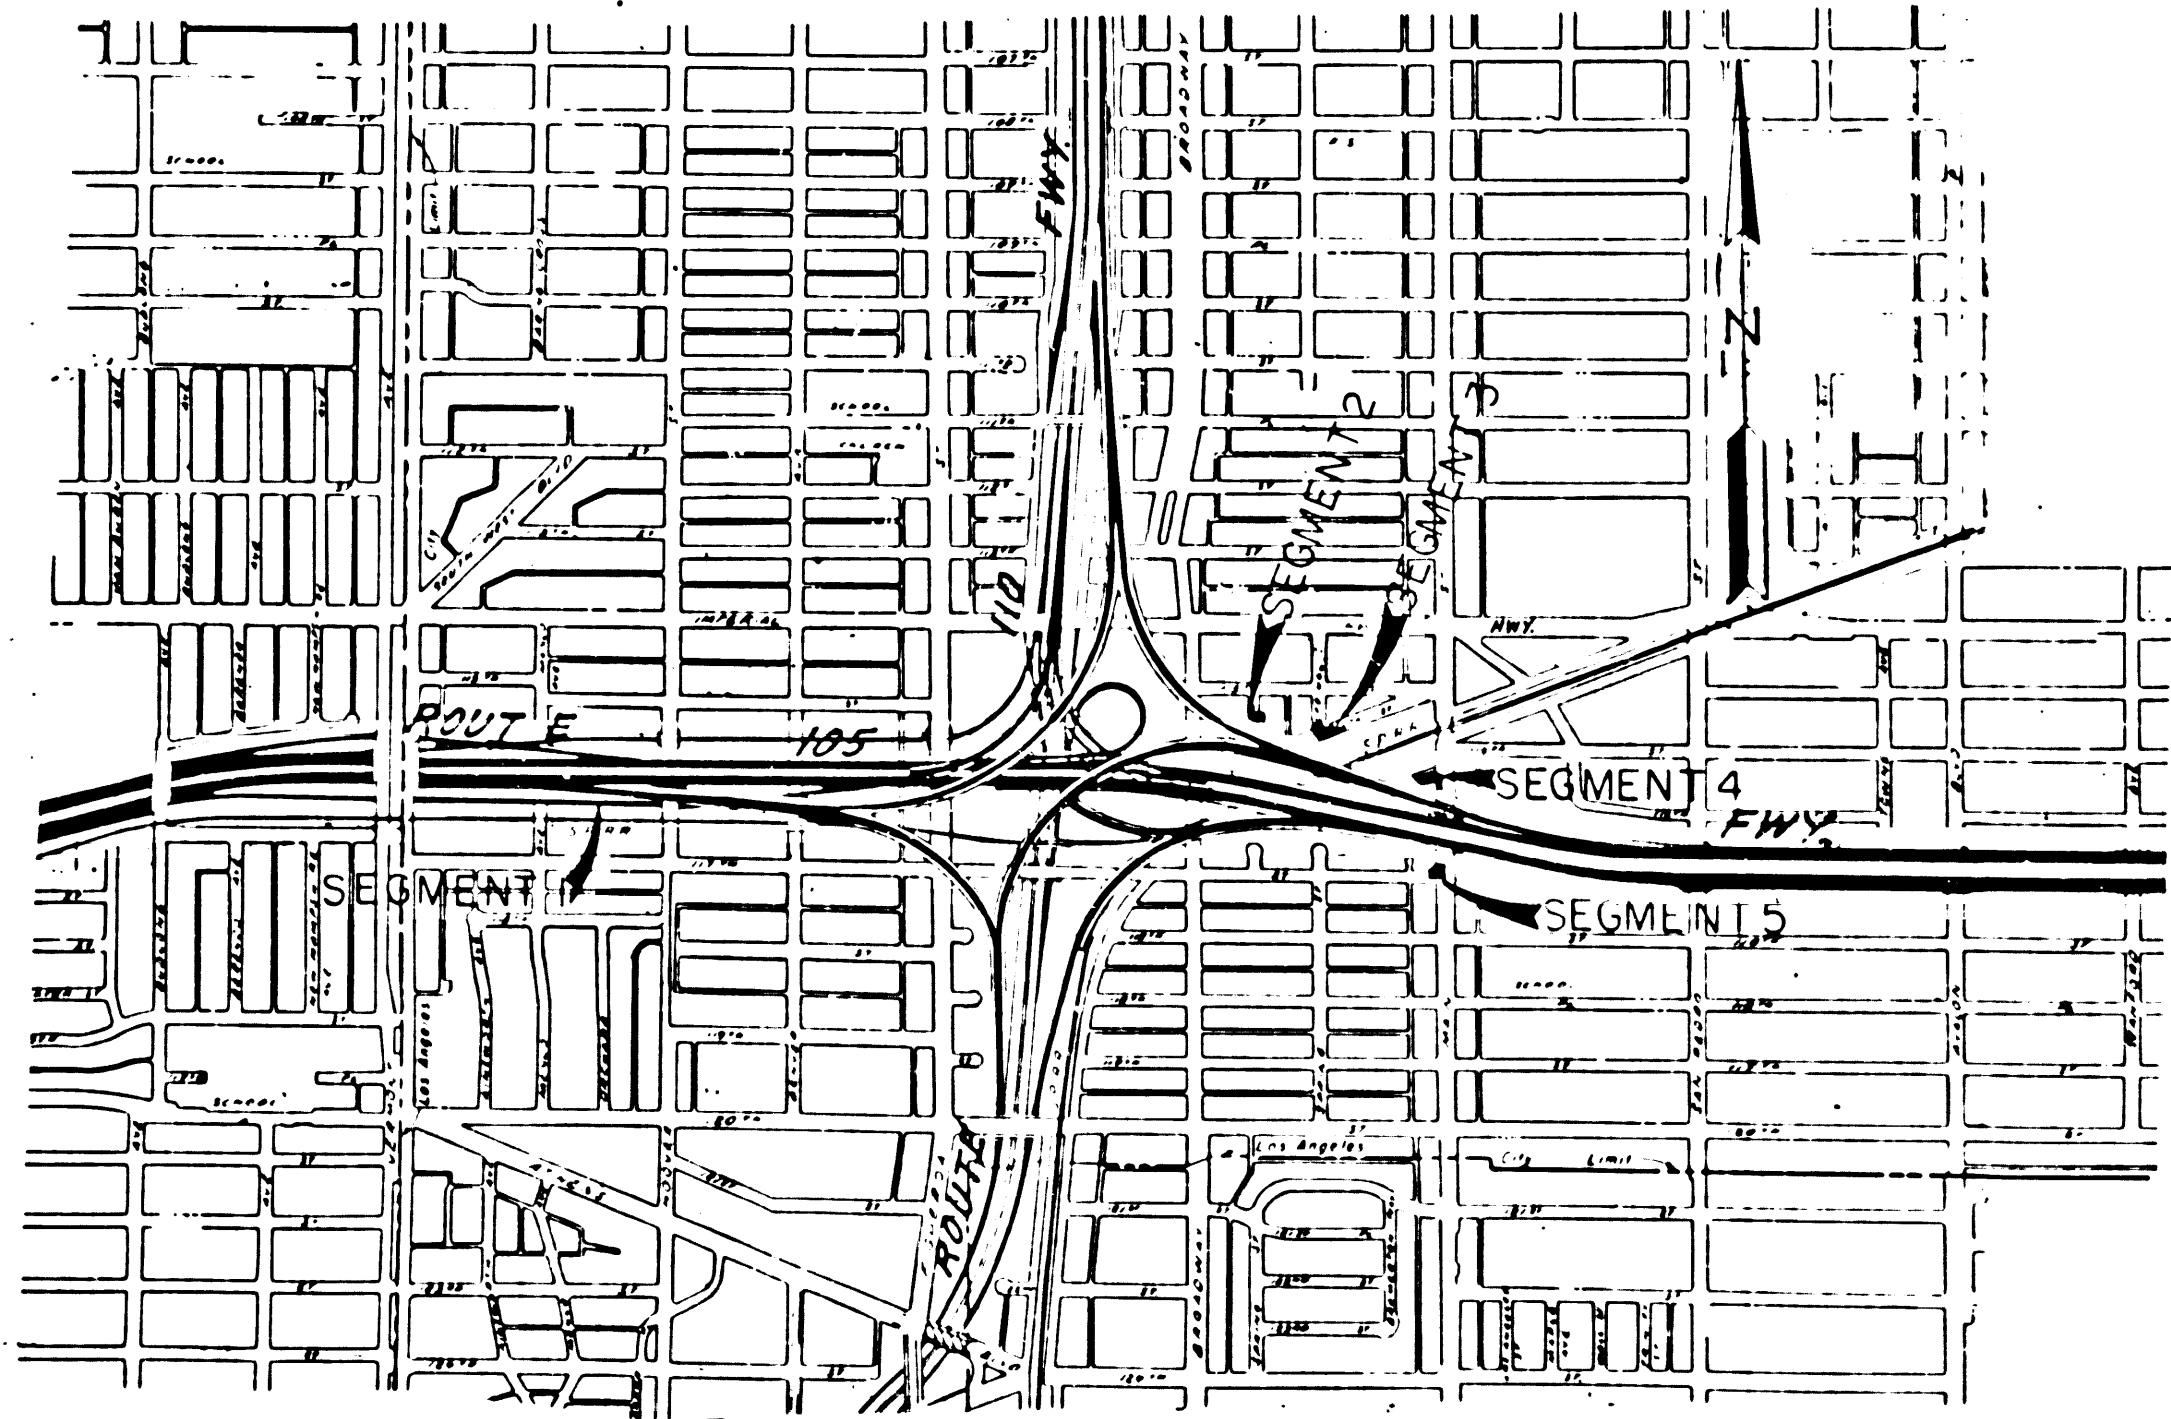

STATE OF CALIFORNIA
 BUSINESS AND TRANSPORTATION AGENCY
 DEPARTMENT OF TRANSPORTATION

PROPOSED RELINQUISHMENT

0 50 100 150 200

AREA TO BE RELINQUISHED

DR'N BY R.D.	R/W MAP NO.
C/LC BY A.W.G.	F-1145-11812 F-1146-158
C'R'D BY	CONTRACT NO.
REVISED	07-060244
	REL-1165C

CITY OF LOS ANGELES

STATE CALIF.		FEDERAL PROJECT NO.	
DIST	COUNTY	ROUTE	POST MILES TOTAL PROJECT
07	LA	105	R6.8 / R7.8
		110	13.4 / 15.5
SHEET NO.		TOTAL SHEETS	
2		2	




Virgil J. Archambault
 DISTRICT RIGHT OF WAY ENGINEER
 PROFESSIONAL LAND SURVEYOR
 APPROVAL DATE 7-29-94

VIRGIL J. ARCHAMBAULT
 PROFESSIONAL LAND SURVEYOR
 No. 6070
 Exp. 3-30-97

(In compliance with Sections 128 & 129 of the STREET & HIGHWAYS CODE)
 Recorded in the Office of the County Recorder

COUNTY S. H. M. B. No. Pg.

- ① 1'-00" 1'-57"02" L=17.19'
- ② 1'-45" 1'-23"05" L=10.39'
- ③ 1'-00" 1'-10"05" L=79.10'

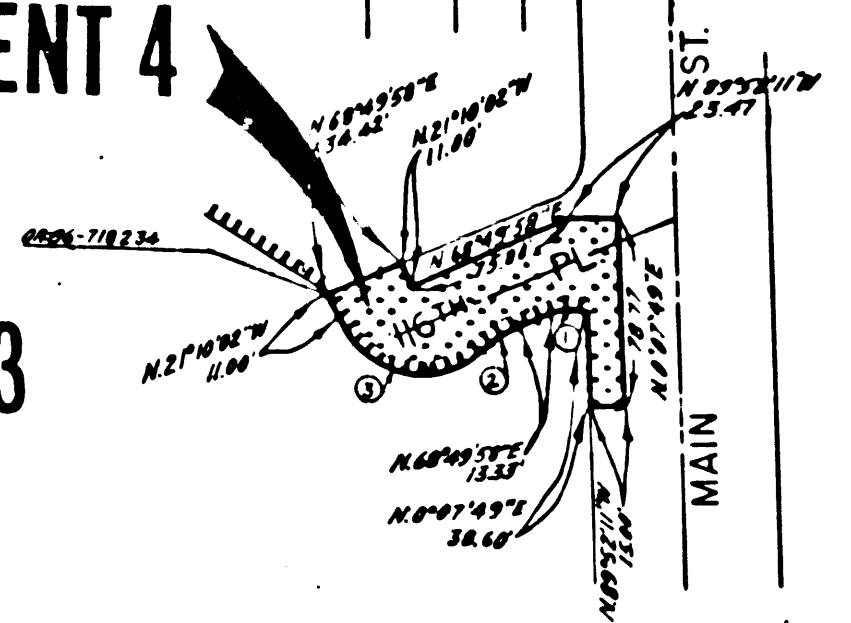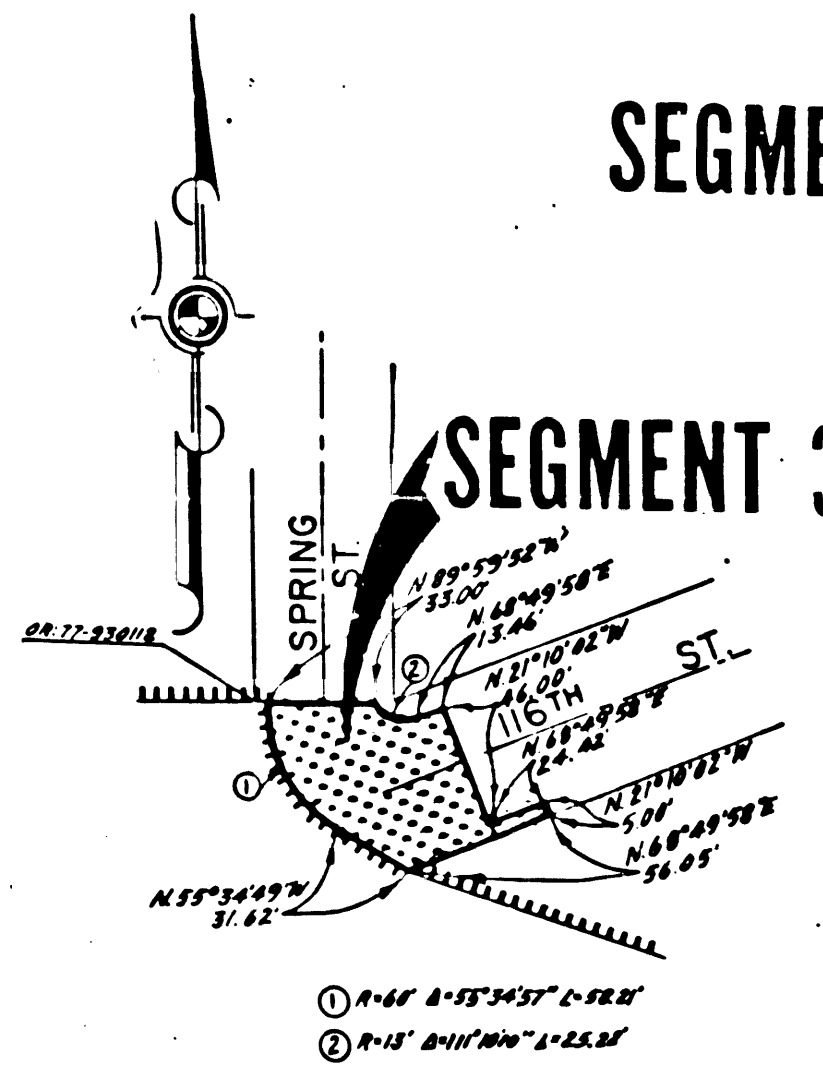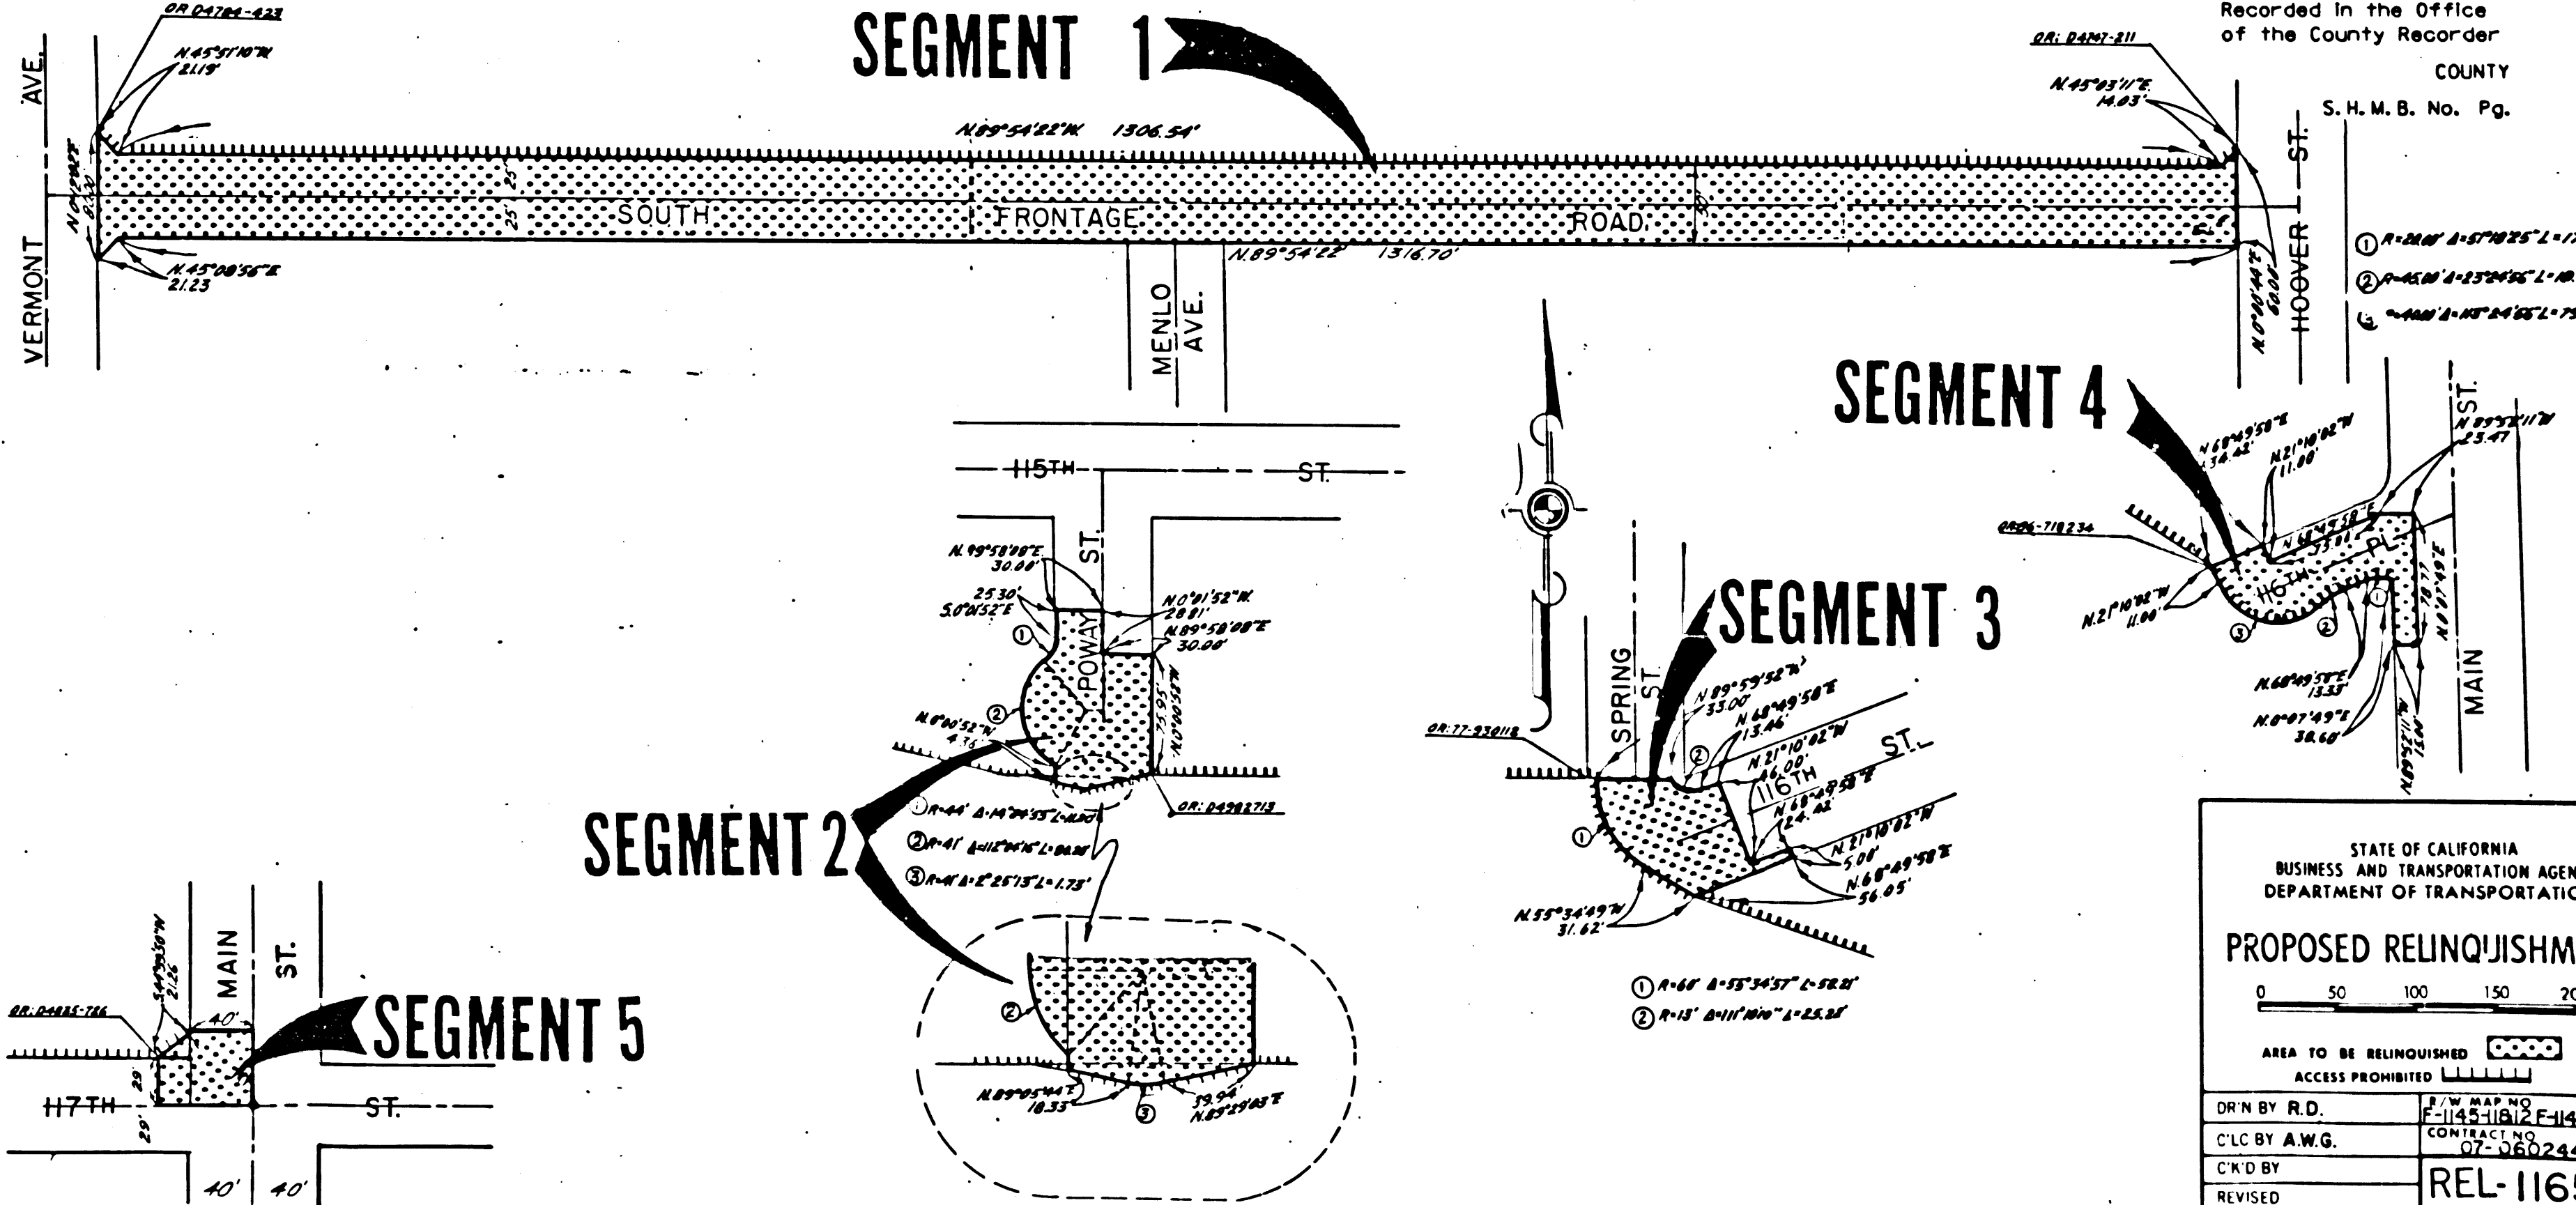

STATE OF CALIFORNIA
 BUSINESS AND TRANSPORTATION AGENCY
 DEPARTMENT OF TRANSPORTATION

PROPOSED RELINQUISHMENT

0 50 100 150 200

AREA TO BE RELINQUISHED

ACCESS PROHIBITED

DR'N BY R.D.	R/W MAP NO. F-1145-11012 F-1146-1586
C'LC BY A.W.G.	CONTRACT NO. 07-060244
C'D BY	REL-1165 C
REVISED	