
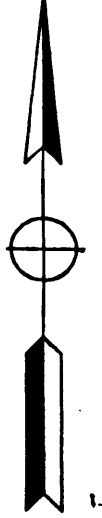
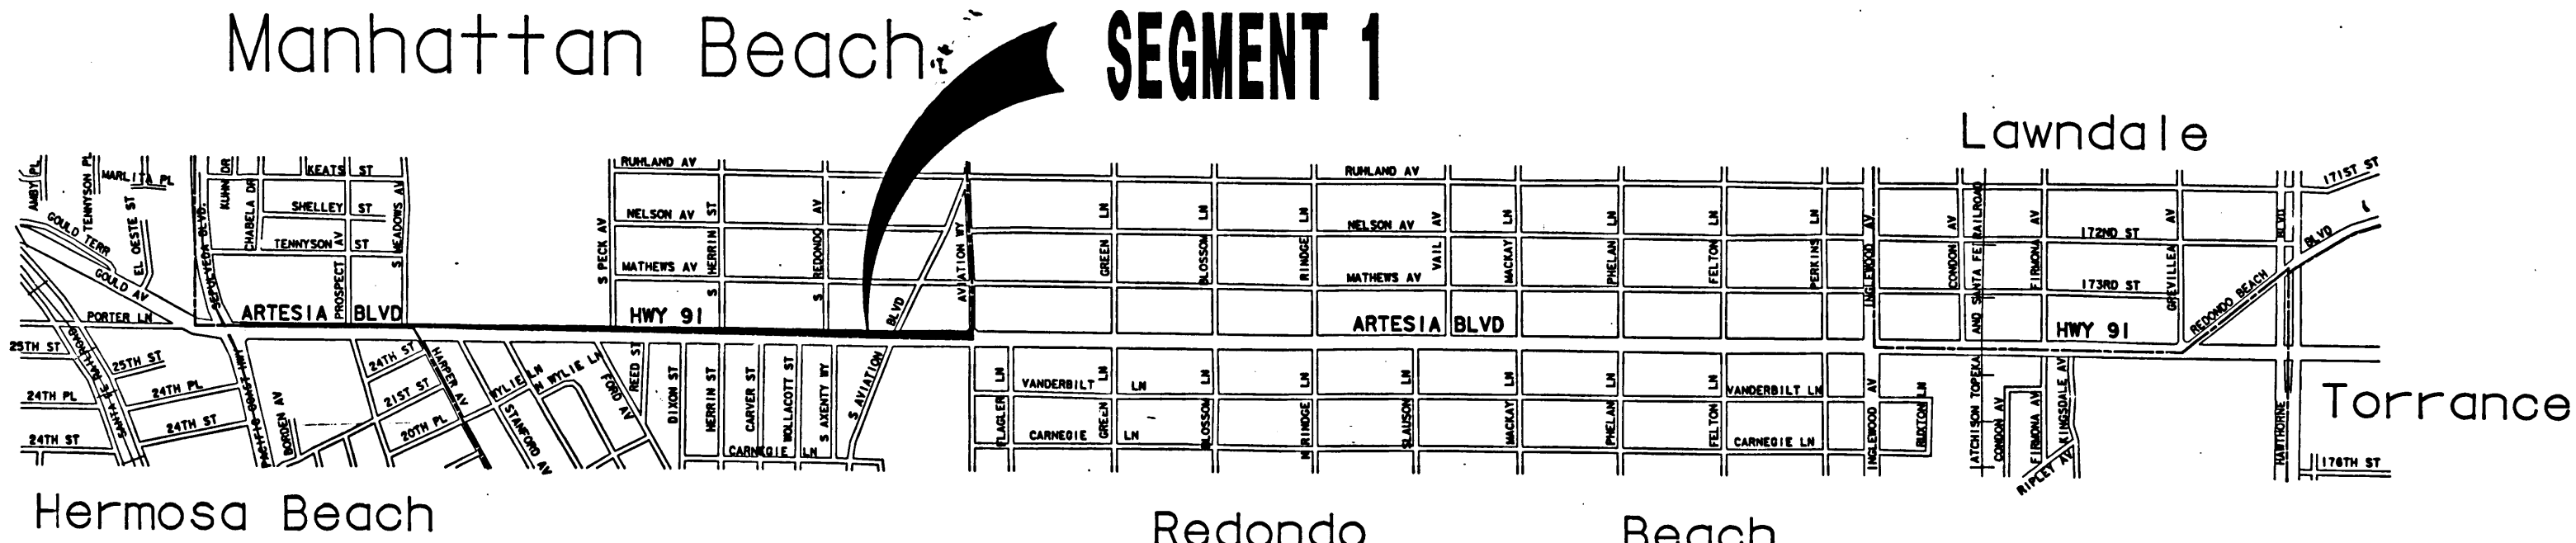


STATE OF CALIFORNIA
DEPARTMENT OF TRANSPORTATION
 IN THE CITY OF MANHATTAN BEACH, ARTESIA BOULEVARD (ROUTE 91)
 FROM SEPULVEDA BOULEVARD TO AVIATION WAY

STATE CALIF	FEDERAL PROJECT NO.	DIST	COUNTY	ROUTE	POST MILES	SHEET NO.	TOTAL SHEETS
		07	LA	91	0.00/0.90	1	2

J. M. Iwasaki
 DISTRICT RIGHT OF WAY ENGINEER
 PROFESSIONAL LAND SURVEYOR
 August 28, 2001
 APPROVAL DATE

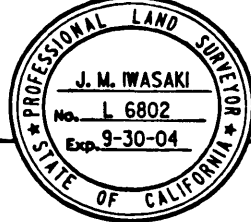

FILED
 AUG 28 2001
 COUNTY OF LOS ANGELES
 DISTRICT CLERK
 01-1604505

FILED FOR RECORD IN
 STATE HIGHWAY MAP BOOK NO. _____
 DATE _____ AT PAGE _____
 RECORDS INDEX NO. _____
 RECORDS OF _____ COUNTY
 NOTE: States rights are not extinguished or transfer of title is not effected until recordation of related CTC resolution. In compliance with Sections 128 & 129 of the STREETS & HIGHWAYS Code.

STATE OF CALIFORNIA
 BUSINESS, TRANSPORTATION AND HOUSING AGENCY
 DEPARTMENT OF TRANSPORTATION

PROPOSED RELINQUISHMENT

0 600 1200 1800 2400 FEET

AREA TO BE RELINQUISHED
 ACCESS PROHIBITED

DR'N BY	AC	R/W MAP NO.	P2 4071 P2 8362
C'LC BY	ST	CONTRACT NO.	
C'K'D BY	ST		
REVISED			

REL 1216B

FILENAME: re11216b1

BOOK 20 PAGE 28

SCALE

20




16X

20X

CITY OF MANHATTAN BEACH

STATE CALIF.	FEDERAL PROJECT NO.	DIST	COUNTY	ROUTE	POST MILES	SHEET NO.	TOTAL SHEETS
		07	LA	91	0.00/0.90	2	2

J. M. Iwasaki
 DISTRICT RIGHT OF WAY ENGINEER
 PROFESSIONAL LAND SURVEYOR
 August 28, 2001
 APPROVAL DATE

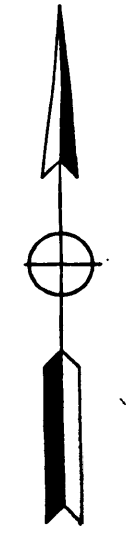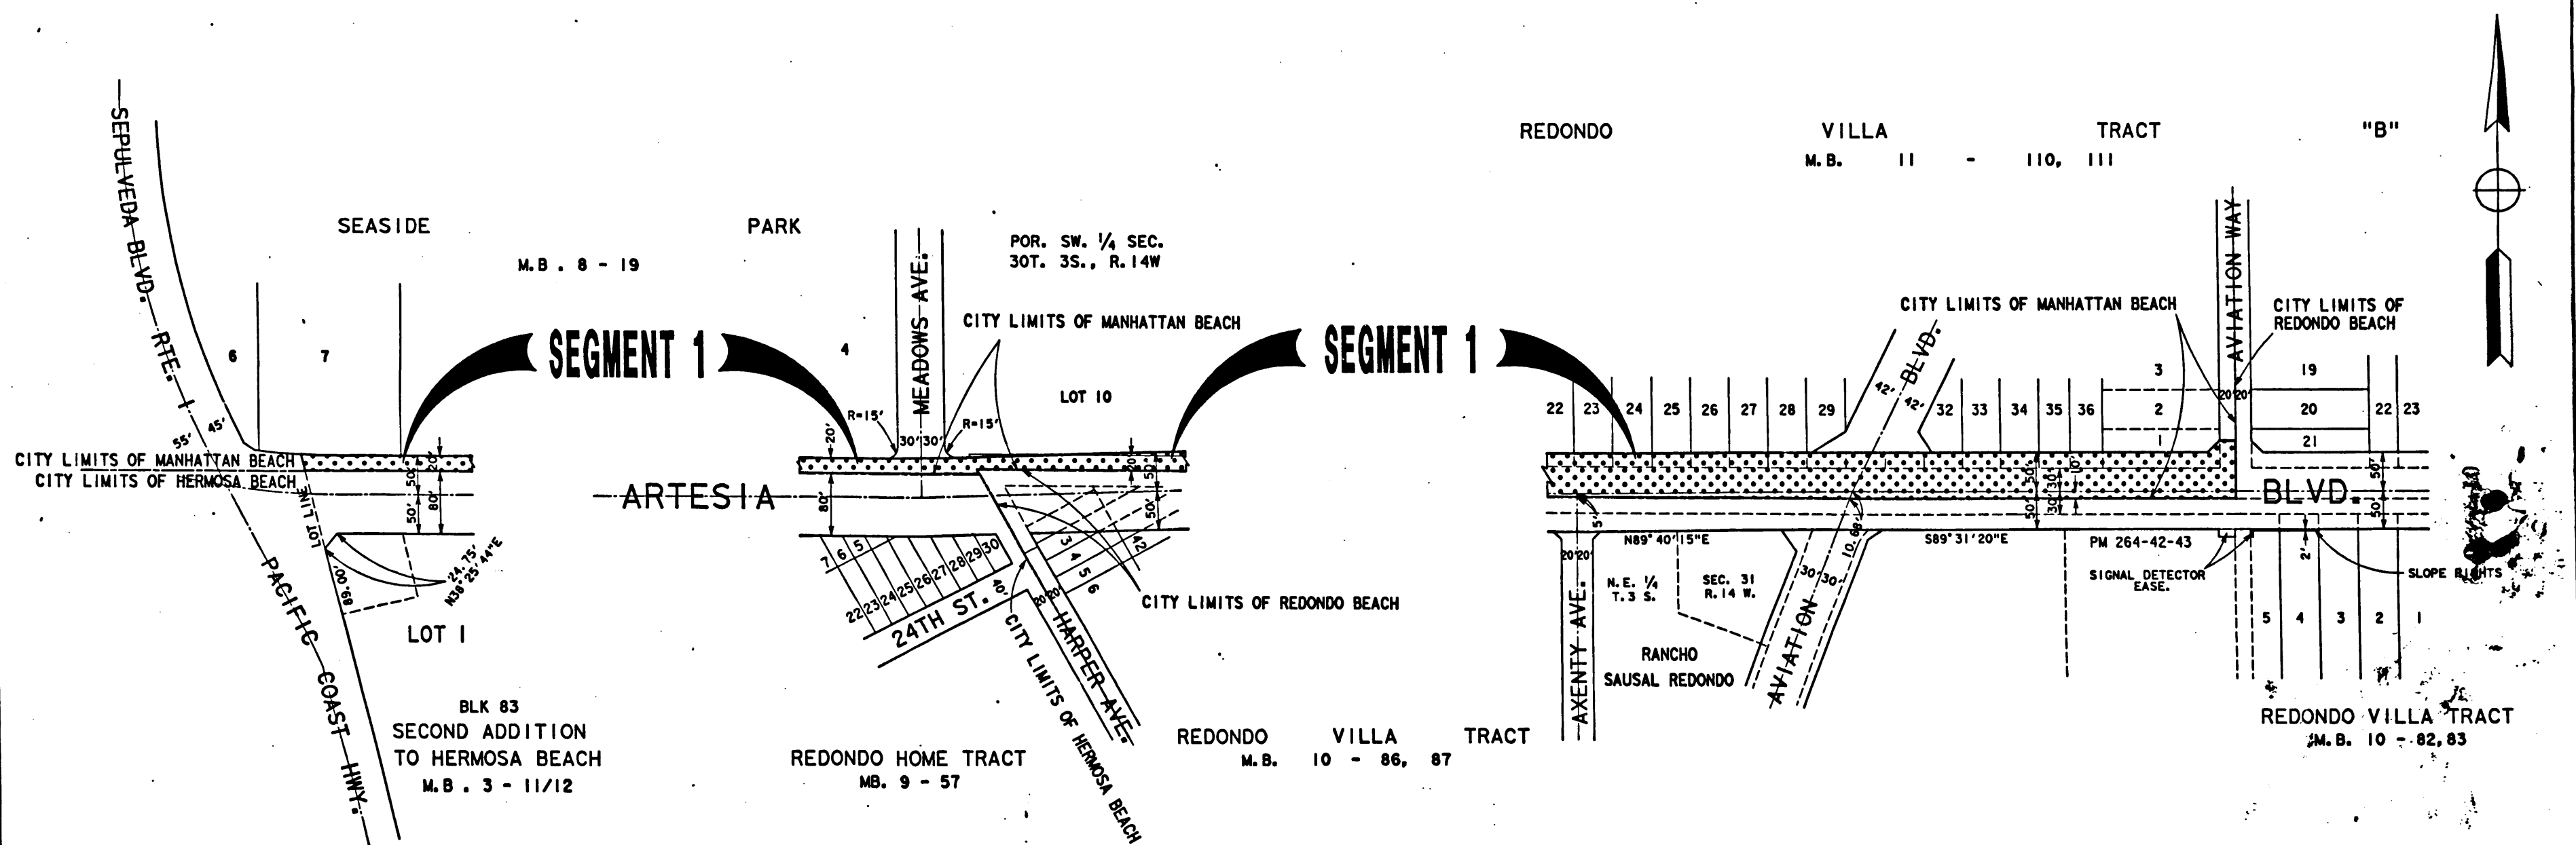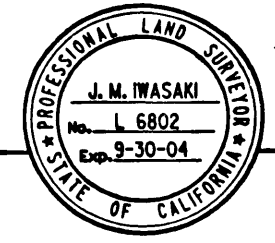

FILED FOR RECORD IN

STATE HIGHWAY MAP BOOK NO. _____
 DATE: _____ AT PAGE _____
 RECORDERS INDEX NO. _____
 RECORDS OF _____ COUNTY

NOTE: States rights are not extinguished or transfer of title is not effected until recordation of related CTC resolution. (In compliance with Sections 128 & 129 of the STREETS & HIGHWAYS Code)

STATE OF CALIFORNIA
 BUSINESS, TRANSPORTATION AND HOUSING AGENCY
 DEPARTMENT OF TRANSPORTATION

PROPOSED RELINQUISHMENT

0 100 200 300 400 FEET

AREA TO BE RELINQUISHED [hatched box]
 ACCESS PROHIBITED [dotted box]

DR'N BY	AC	R/W MAP NO.	P. 4071 P. 8362
C'LC BY	ST	CONTRACT NO.	
C'K'D BY	ST		
REVISED			

REL 1216B

FILENAME: rel1216b2

BOOK 20 PAGE 39

