


- (1) USE STAND. MANHOLE FRAMES AND COVERS
 3'-6" I.D.
 (2) USE STAND. STRENGTH PIPE
 (3) CONSTRUCT HOUSE CONNECTIONS AS PER
 STANDARD SPECIFICATIONS WITH INVERT
 ELEVATION 5 FT. BELOW THE GROUND LINE
 AT THE PROPERTY LINE
 (4) ALIGNMENT MAINTAIN FOR ALL V.C. POINTS
 (5) ALL SEWERS SHALL BE ENCASED FOR A DIS-
 TANCE OF 4 FT. AT ALL POINTS OF INTERFER-
 ENCE WITH POLES AS PER PLAN NO. S-104
 (6) RESURFACE ALL TRENCH WITHIN PAVED AREA
 TO MEET LOS ANGELES COUNTY ROAD DEPART-
 MENT REQUIREMENTS
 (7) ALL SEWER STRUCTURES SHALL BE BRICK
 AND SHALL BE CONSTRUCTED AS PER STD.
 PLANS S-104

SHEET 1 OF 1 SHEET
PROFILE ALIGNMENT AND GRADE OF
SANITARY SEWERS
TO BE CONSTRUCTED IN
EASEMENT
ON EASTWOOD AVENUE
BETWEEN 112th STREET & 118th ST
HAWTHORNE ACRES TRACT
 W.S. 24

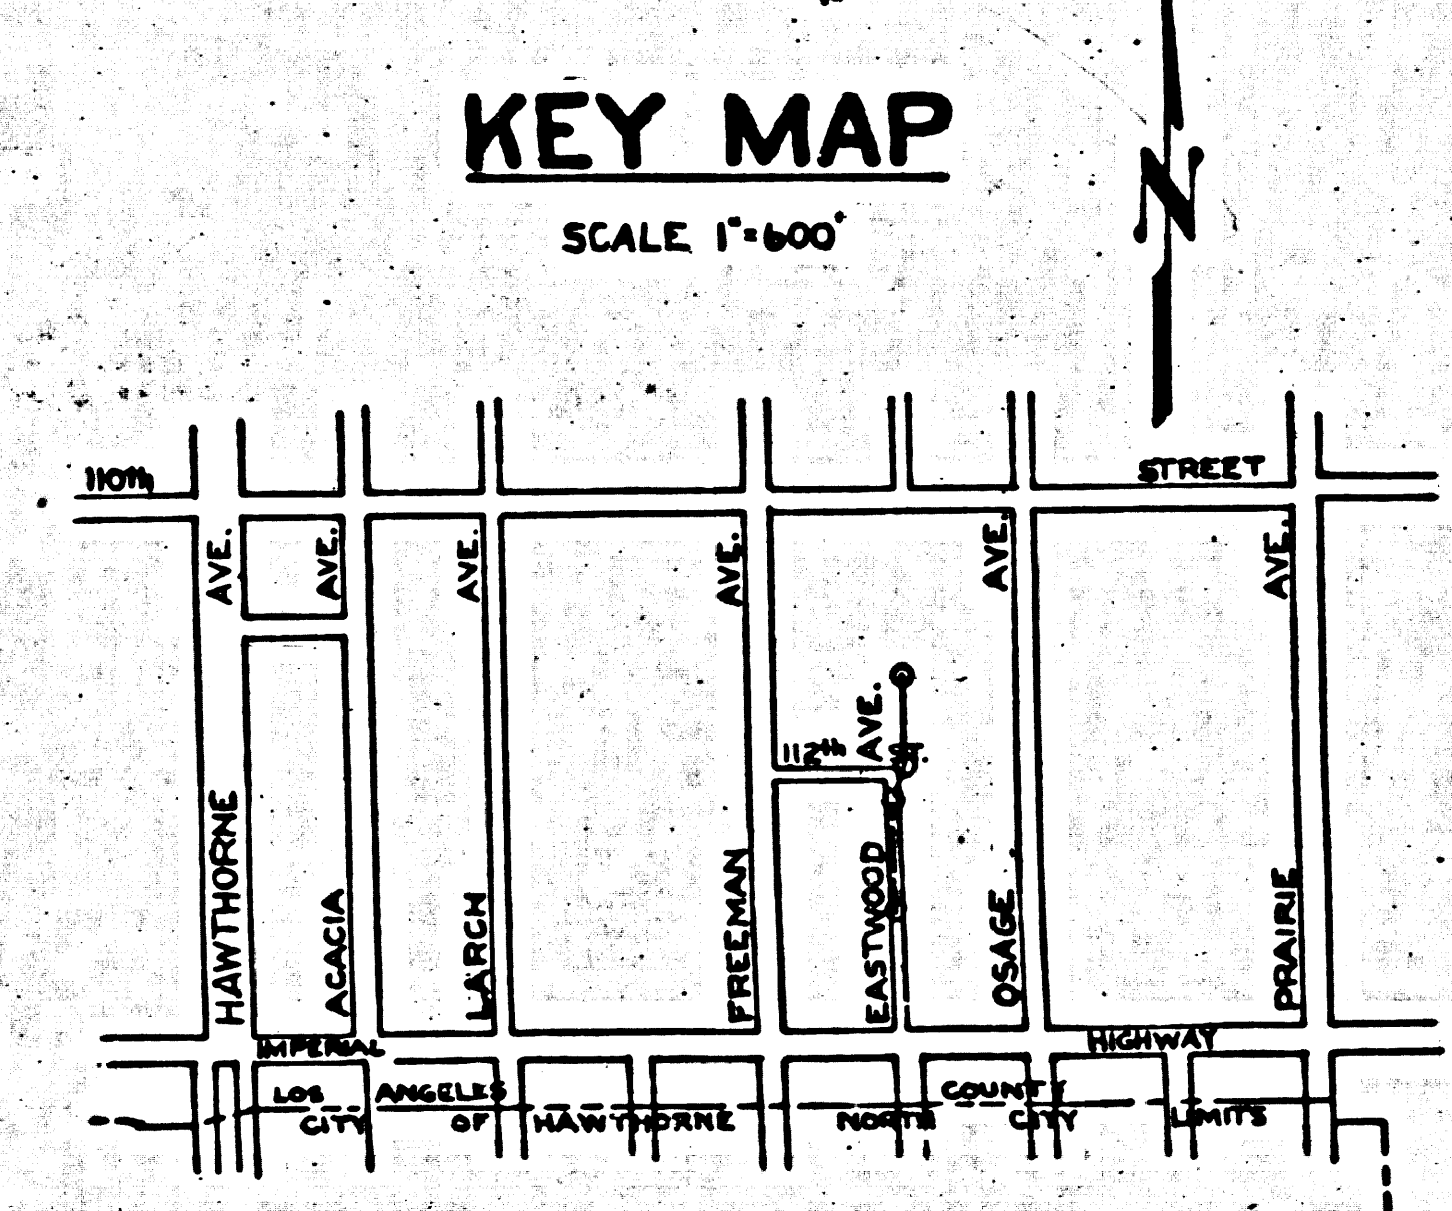

SCALE:
 VERT. 1"=4'
 HORIZ. 1"=40'

PRIVATE CONTRACT NO. 479
 Robert H. Hammond Engineer
 By *Robert H. Hammond*
 Reg. C.E. No. 5719
 COUNTY OF LOS ANGELES, CALIFORNIA

APPROVED: *[Signature]* CHIEF DEPUTY
 APPROVED: *[Signature]* CHIEF ENGINEER
 SANITATION DEPARTMENT

Checked - H. L. Owen - 5-10-49

CHECKED BY: *[Signature]*
OFFICE OF COUNTY ENGINEER

M8

M8