

7197

(A)


House Connections to be constructed with invert at Property Line 4 feet below grade of S. of Alley

S.M. Elev. 159.133 - 5 ft. - 56.00  
 Compton Ave. & Nadeau St.  
 S. and Curb Return

Use Standard Manhole Frames and Covers, S.A. III.  
 Use Standard Strength Pipe.  
 Use Cement Mortar for all Vitrified Clay Pipe Joints.  
 Resurface all trenches within paved areas to meet  
 County Road Dept. Requirements.  
 Construct House Connections with Inverts at property  
 line 4 feet below Curb Grade - except as noted.  
 All structures shall be Brick Sewer Structures 5-10-104.

**PROFILE ALIGNMENT & GRADE OF  
 SANITARY SEWERS  
 TO BE CONSTRUCTED IN  
 ZAMORA AVENUE  
 BETWEEN 81st ST. & NADEAU ST.  
 PARMELEE AVENUE  
 BETWEEN 81st ST. & NADEAU ST.  
 ANTWERP AVENUE  
 BETWEEN 81st ST. & NADEAU ST.  
 ALLEY  
 EAST OF HOOPER AVE.  
 BETWEEN 81st LINE OF TRACT  
 NO. 13445 AND NADEAU ST.  
 Social Map 1920 - VERT. 1747  
 Prepared in Office of  
 Associated Engineers & Surveyors  
 R. E. GOR.  
 PRIVATE CONTRACT NO. 671  
 W.S.T.S.**

Note: No representative of the County Engineer will survey or  
 by any part of the work.  
 The Owner or his Authorized Representative shall  
 furnish the County Engineer with Grade Stakes and Stations  
 of all House Connections and Y Branches and shall provide  
 Stakes for them at their proper locations with stationing  
 plainly marked. Any change of location shall be requested  
 in writing by the Owner or his Representative.  
 No revisions shall be made in these plans without  
 approval of the County Engineer.

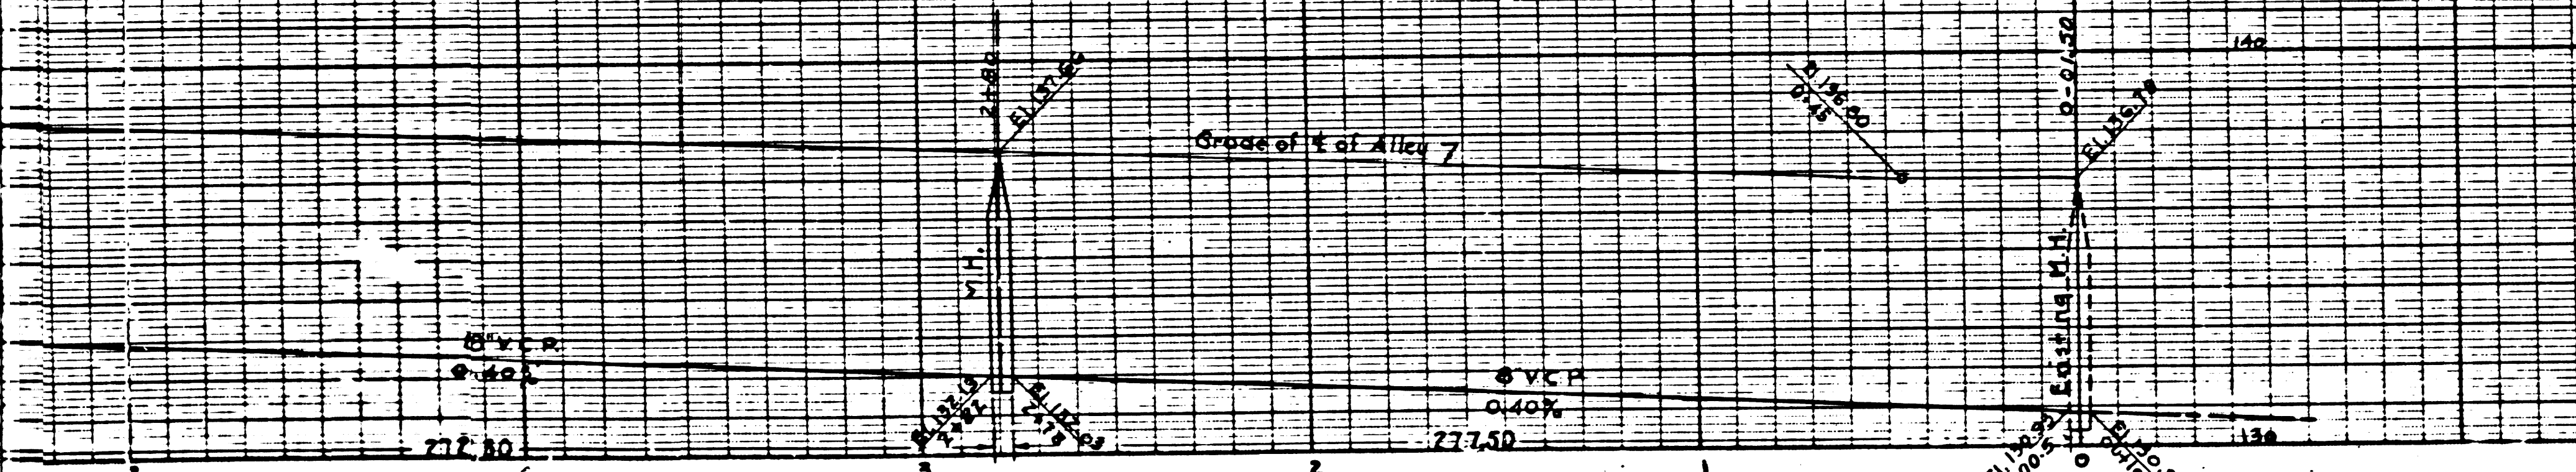


TRACT NO. 13445.  
 M.B. 305-710  
 (ZAMORA AVE.)

Lot	19	18	17	16	15	14	13	12	11
Served by Sewer	55.7	55.7	55.7	55.7	55.7	55.7	55.7	55.7	55.7
House Connections	31120.0	31120.0	31120.0	31120.0	31120.0	31120.0	31120.0	31120.0	31120.0
House Connections	31120.0	31120.0	31120.0	31120.0	31120.0	31120.0	31120.0	31120.0	31120.0

House Connections to be constructed with inverts at property line 4' below grade of alley

TRACT NO. 13445.  
 M.B. 305-7-10

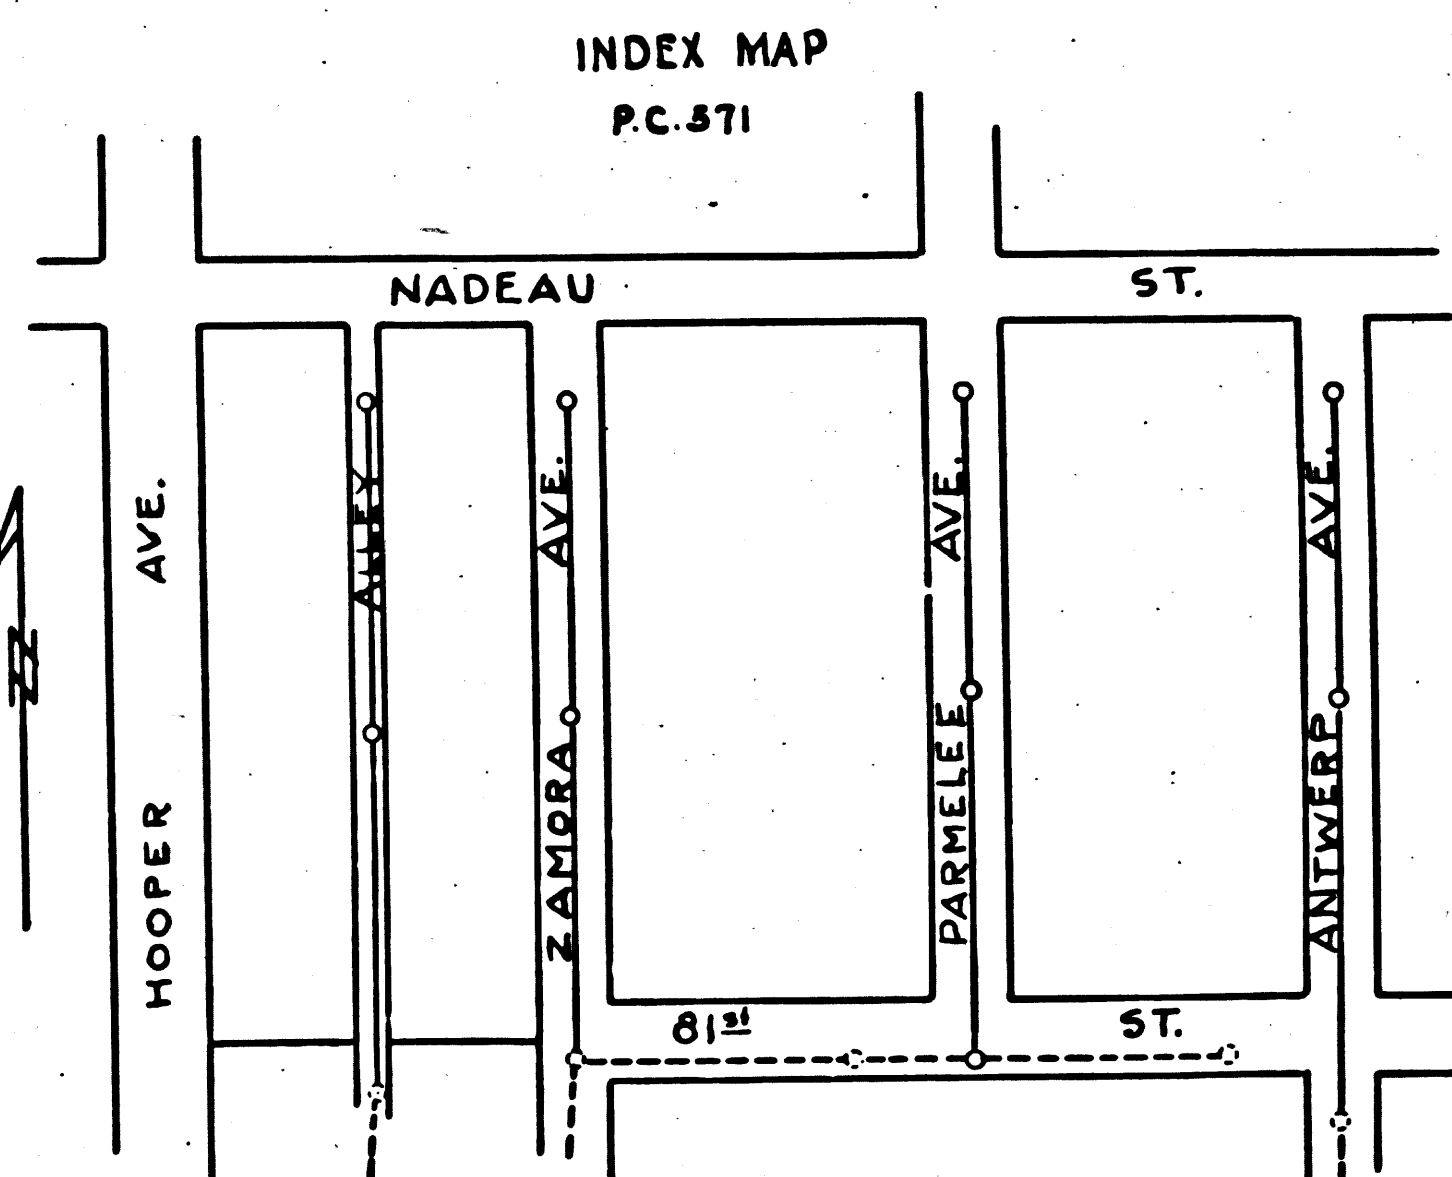

Grades to which this improvement is to be constructed are shown on  
 Plans & Profile. Grade Points for Top of Curb, Center Line of Street or  
 Center Line of Alley are shown by circles on Profile. At all points between  
 designated points the grade shall be established so as to conform to a  
 straight line between said designated points.  
 Elevations are in feet above U.S.C.S. Datum.  
 This drawing and the Data hereon are hereby made a part of the specifications.  
 Work shall be constructed according to specifications on file in the  
 Office of the County Engineer and shall be prosecuted only in the presence  
 of the County Engineer.  
 Before work can be started the Contractor must obtain a permit  
 to excavate in County Streets from the L.A. County Road Dept.  
 1104 Hall of Records and make a deposit with the County Engineer  
 700 Fashion League Bldg. Sufficient to cover the cost of construction,  
 inspection and Record Plans.  
**COUNTY OF LOS ANGELES, CALIFORNIA.**  
 Approved: *[Signature]*  
 Chief Deputy County Engineer.  
 Approved: *[Signature]*  
 Chief Engineer of County  
 Sanitation District No. 1.

Final Ct. T. I. P. 9/22/47

Checked By *[Signature]* May 27, 1947  
 Office of County Engineer, Reg. C.E. No. 6622

