


**NOTES**

- (1) USE STANDARD MANHOLE FRAME AND COVER, 5-a-117.
- (2) USE STANDARD STRENGTH PIPE.
- (3) USE CEMENT MORTAR FOR ALL VITRIFIED CLAY PIPE JOINTS.
- (4) RESURFACE ALL TRENCH WITHIN PAVED AREA TO MEET LOS ANGELES COUNTY ROAD DEPT. OR CALIF. STATE HIGHWAY REQUIREMENTS.
- (5) CONSTRUCT PROPERTY CONNECTION WITH INVERT AS SHOWN.
- (6) ENCASE FOUR FEET OF SEWER AT POINTS OF INTERFERENCE WITH POLES AS PER 5-a-119.
- (7) ALL STRUCTURES SHALL BE BRICK SEWER STRUCTURES, 5-a-104.

**NOTE:**  
 NO REPRESENTATIVE OF THE COUNTY ENGINEER WILL SURVEY OR LAY OUT ANY PORTION OF THE WORK.  
 THE OWNER OR HIS AUTHORIZED REPRESENTATIVE SHALL FURNISH THE COUNTY ENGINEER WITH GRADE SHEETS AND STATIONS OF ALL HOUSE CONNECTIONS AND Y BRANCHES AND SHALL PROVIDE STAKES FOR THEM AT THEIR PROPER LOCATIONS WITH STATIONING PLANNED. ANY CHANGE OF LOCATION SHALL BE REQUESTED IN WRITING BY THE OWNER OR HIS REPRESENTATIVE. NO REVISIONS SHALL BE MADE IN THESE PLANS WITHOUT APPROVAL OF THE COUNTY ENGINEER.

BEFORE ANY CONNECTION FOR THE DISPOSAL OF LIQUID INDUSTRIAL WASTE IS TO BE MADE TO THIS SEWER DETAILED PLANS MUST BE SUBMITTED TO AND A PERMIT SECURED FROM THE COUNTY ENGINEER.

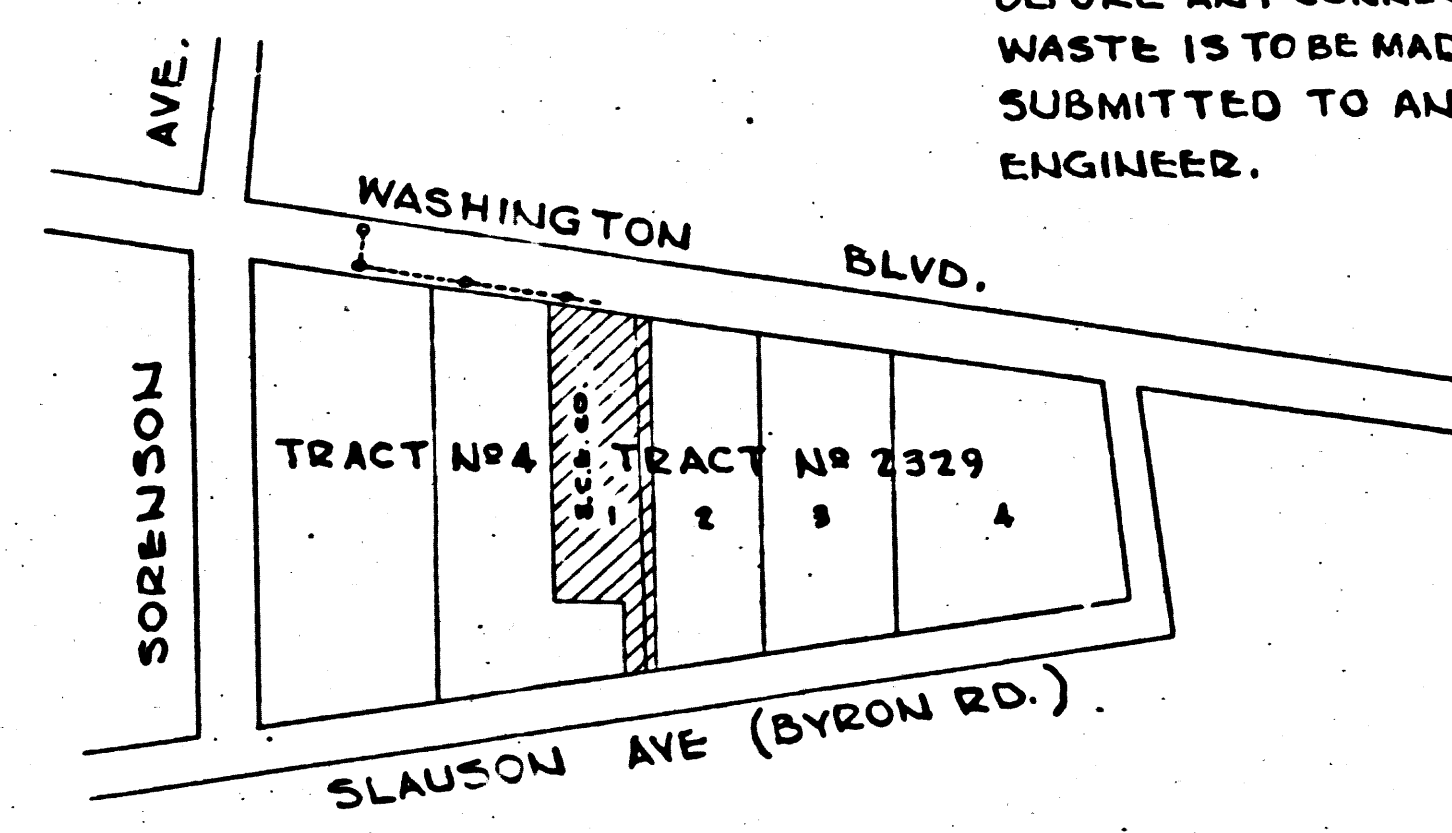

**GENERAL LOCATION PLAN**  
 P.C. 842  
 LD


PROFILE, ALIGNMENT AND GRADE OF  
**SANITARY SEWERS**  
 TO BE CONSTRUCTED IN  
**WASHINGTON BLVD.**  
 BETWEEN SORENSON AVE. AND SLAUSON AVE.

PC. 842  
 WS. 37

SCALE VERT. 1"=4'  
 HORIZ. 1"=40'

PREPARED IN THE OFFICES OF  
**SOUTHERN CALIFORNIA EDISON CO**

BY K. K. Reader  
 REG. C.E. NO. 4563  
 FOR LEGEND  
 SEE PLAN NO. 5-a-64

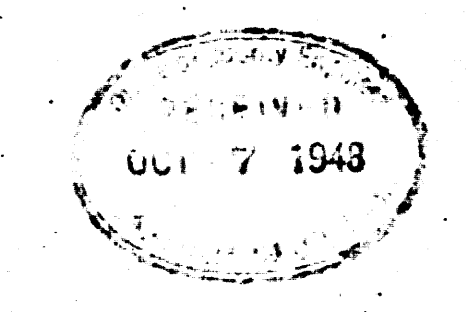

**NOTE:**  
 GRADES TO WHICH THIS IMPROVEMENT IS TO BE CONSTRUCTED ARE SHOWN ON PLANS AND PROFILE. GRADE POINTS FOR TOP OF CURB, CENTER OF STREET OR CENTER LINE OF ALLEY ARE SHOWN BY CIRCLE ON PROFILES. ALL POINTS BETWEEN DESIGNATED POINTS THE GRADE SHALL BE ESTABLISHED SO AS TO CONFORM TO A STRAIGHT LINE DRAWN BETWEEN SAID DESIGNATED POINTS. ELEVATIONS ARE IN FEET ABOVE U.S.C.S. DATUM OR MEAN SEA LEVEL. THIS DRAWING AND THE DATA HEREON ARE HEREBY MADE A PART OF THE SPECIFICATION. WORK SHALL BE CONSTRUCTED ACCORDING TO SPECIFICATIONS ON FILE IN THE OFFICE OF THE COUNTY ENGINEER AND SHALL BE PROSECUTED ONLY IN THE PRESENCE OF THE COUNTY ENGINEER. BEFORE WORK CAN BE STARTED, THE CONTRACTOR MUST OBTAIN A PERMIT TO EXCAVATE IN THE COUNTY STREETS FROM THE L.A. COUNTY ROAD DEPT. 211 SO. MAIN ST. AND MAKE A DEPOSIT WITH THE COUNTY ENGINEER, 100 FASHION LEAGUE BLDG., SUFFICIENT TO COVER THE COST OF CONSTRUCTION INSPECTION AND RECORD PLANS.  
 COUNTY OF LOS ANGELES, CALIFORNIA.

APPROVED FOR THE COLLECTION OF LIQUID INDUSTRIAL WASTE  
William T. ... July 26, 1948  
 INDUSTRIAL WASTE ENGINEER OFFICE OF COUNTY ENGINEER  
 S.C.E. CO. FILE NO. 61859

APPROVED Edmund ...  
 COUNTY ENGINEER  
 FOR CHIEF ENGINEER OF COUNTY  
 SANITATION DISTRICT NO. 2

CHECKED BY Tom Moore July 26, 1948  
 OFFICE OF COUNTY ENGINEER, 220 C.E. BLDG.

Check. McFarlane - 12-17-48