


SCALE: HORIZ. 1" = 60'; VERT. 1" = 8'

STATE OF CALIFORNIA  
 COUNTY OF LOS ANGELES  
 City of Pasadena

I, Clara Belle MacLellan, City Clerk of the City of Pasadena, do hereby certify that the PLAN upon which this certificate appears is the PLAN referred to in MOTION No. 13551 of said City.

IN WITNESS WHEREOF, I have hereunto set my hand and affixed the corporate seal of the City of Pasadena, June 8, 1948

*Clara Belle MacLellan*

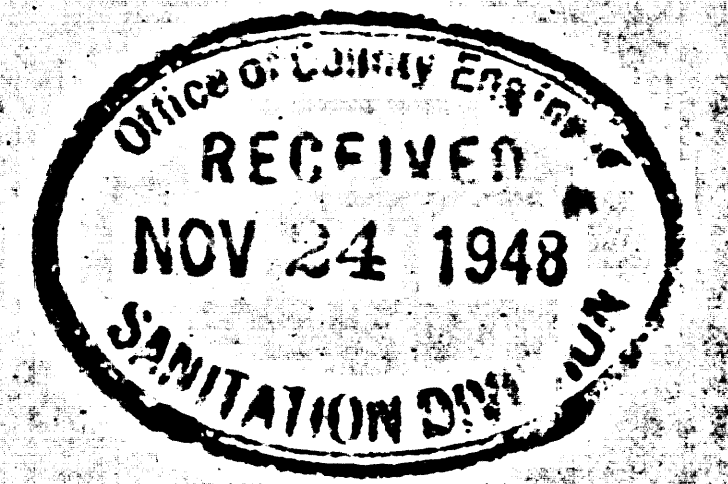


COUNTY OF LOS ANGELES, CALIFORNIA  
 PRIVATE CONTRACT NO. 849

APPROVED: *[Signature]*  
 COUNTY ENGINEER

APPROVED: *[Signature]*  
 OFFICE ENGINEER  
 FOR CHIEF ENGINEER OF COUNTY  
 SANITATION DISTRICT NO. 15

CHECKED BY: *[Signature]* 8-3-48  
 OFFICE OF COUNTY ENGINEER, REG. CE. NO. 5839

**WORK TO BE DONE**

The installation of 330.6 lineal feet of 10 inch standard strength vitrified pipe with Type B joints as per Spec. 31, as shown thus   
 The construction of 1 manhole where shown by circle thus O, See F-101

CITY OF PASADENA  
 ENGINEERING - STREET DEPARTMENT  
**HASTINGS CONNECTING SEWER**

SCALE AS SHOWN	DESIGNED BY: <i>[Signature]</i>	JOB NUMBER	DRAWING NUMBER
DRAWN BY: G.E.J.	APPROVED BY: <i>[Signature]</i>		
CHECKED BY: <i>[Signature]</i>	CITY ENGINEER & SUPT. OF STREETS	DATE CONSTR.	<b>AA-49</b>
FIELD BOOK NO. 487-L	DATE APPROVED: 6-3-48		
REFER TO DWG. NO.			