

BY M. J. LEWIS 128055 L.A. Co. REG. C.E. 2740 THE City of Washington Street and Eastland Ave. 141' & Curb Ret.

- 9310
- (1) Use Standard Manhole Frame and Sides, S-4-17
 - (2) Use Extra Straight Pipe
 - (3) Use Cement Mortar for all vitrified Clay Pipe Joints
 - (4) Resurface all Trench within Pavement to meet Los Angeles County Road Dept. Requirements
 - (5) All Structures shall be Built Same Structures Standard


Note: No Representative of the County Engineer will carry or lay out any portion of the work. The contractor shall be responsible for the accuracy of all measurements and shall provide stakes for him of their proper location with stationing already marked. Any change of location shall be requested in writing by the owner or his representative. No revision shall be made in these plans without approval of the County Engineer.

PROFILE ALIGNMENT AND GRADES OF
SANITARY SEWER
 TO BE CONSTRUCTED IN
EASTLAND AVENUE
 FROM 1st ALLEY SOUTH OF TO 140 NORTH OF JILLSON ST.
 IN RANCHO LAGUNA DEED 3 6307-1

PRIVATE CONTRACT NO. PC1020
 WAS 36
 SHEET 1 OF 1 SHEET
 PREPARED IN OFFICES OF
 THOS. C. SHIELDS
 BY *Thos. C. Shields*
 REG. C.E. 2740



FOR LEGEND
 SEE PLAN NO. 3-a-66

Note: Grades to which this improvement is to be constructed are shown on Plan and Profile. Grade points for Center Line of Street are shown by circles on Profile. At all points between designated points the grade shall be established so as to conform to a straight line drawn between said designated points. Elevations are in feet above U.S.G.S. Datum or Mean Sea Level. This drawing and the data hereon are hereby made a part of the specifications. Work shall be constructed according to specifications on file in the office of the County Engineer and shall be prosecuted only in the presence of the County Engineer. Before work can be started, the contractor must obtain a permit to excavate in County Streets from the L.A. County Road Dept., 211 So. Main St., and make a deposit with the County Engineer, 700 Fashion League Building, sufficient to cover cost of construction, inspection and record plans.

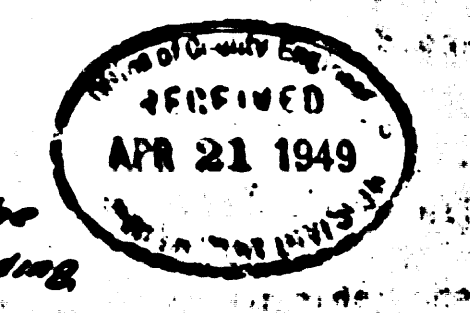

COUNTY OF LOS ANGELES, CALIFORNIA
 APPROVED: *Thos. C. Shields*
 COUNTY ENGINEER
 APPROVED: *Edmund*
 CHIEF ENGINEER OF COUNTY SANITATION DIST. NO. 2

CHECKED BY *L. J. ...* MAR 22 1949
 OFFICE OF COUNTY ENGINEER, REG. C.E. 6362

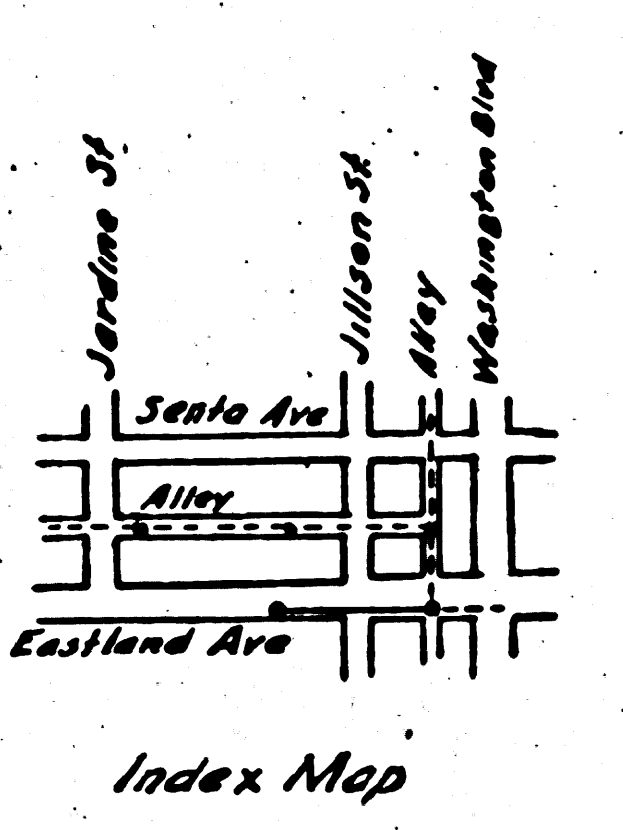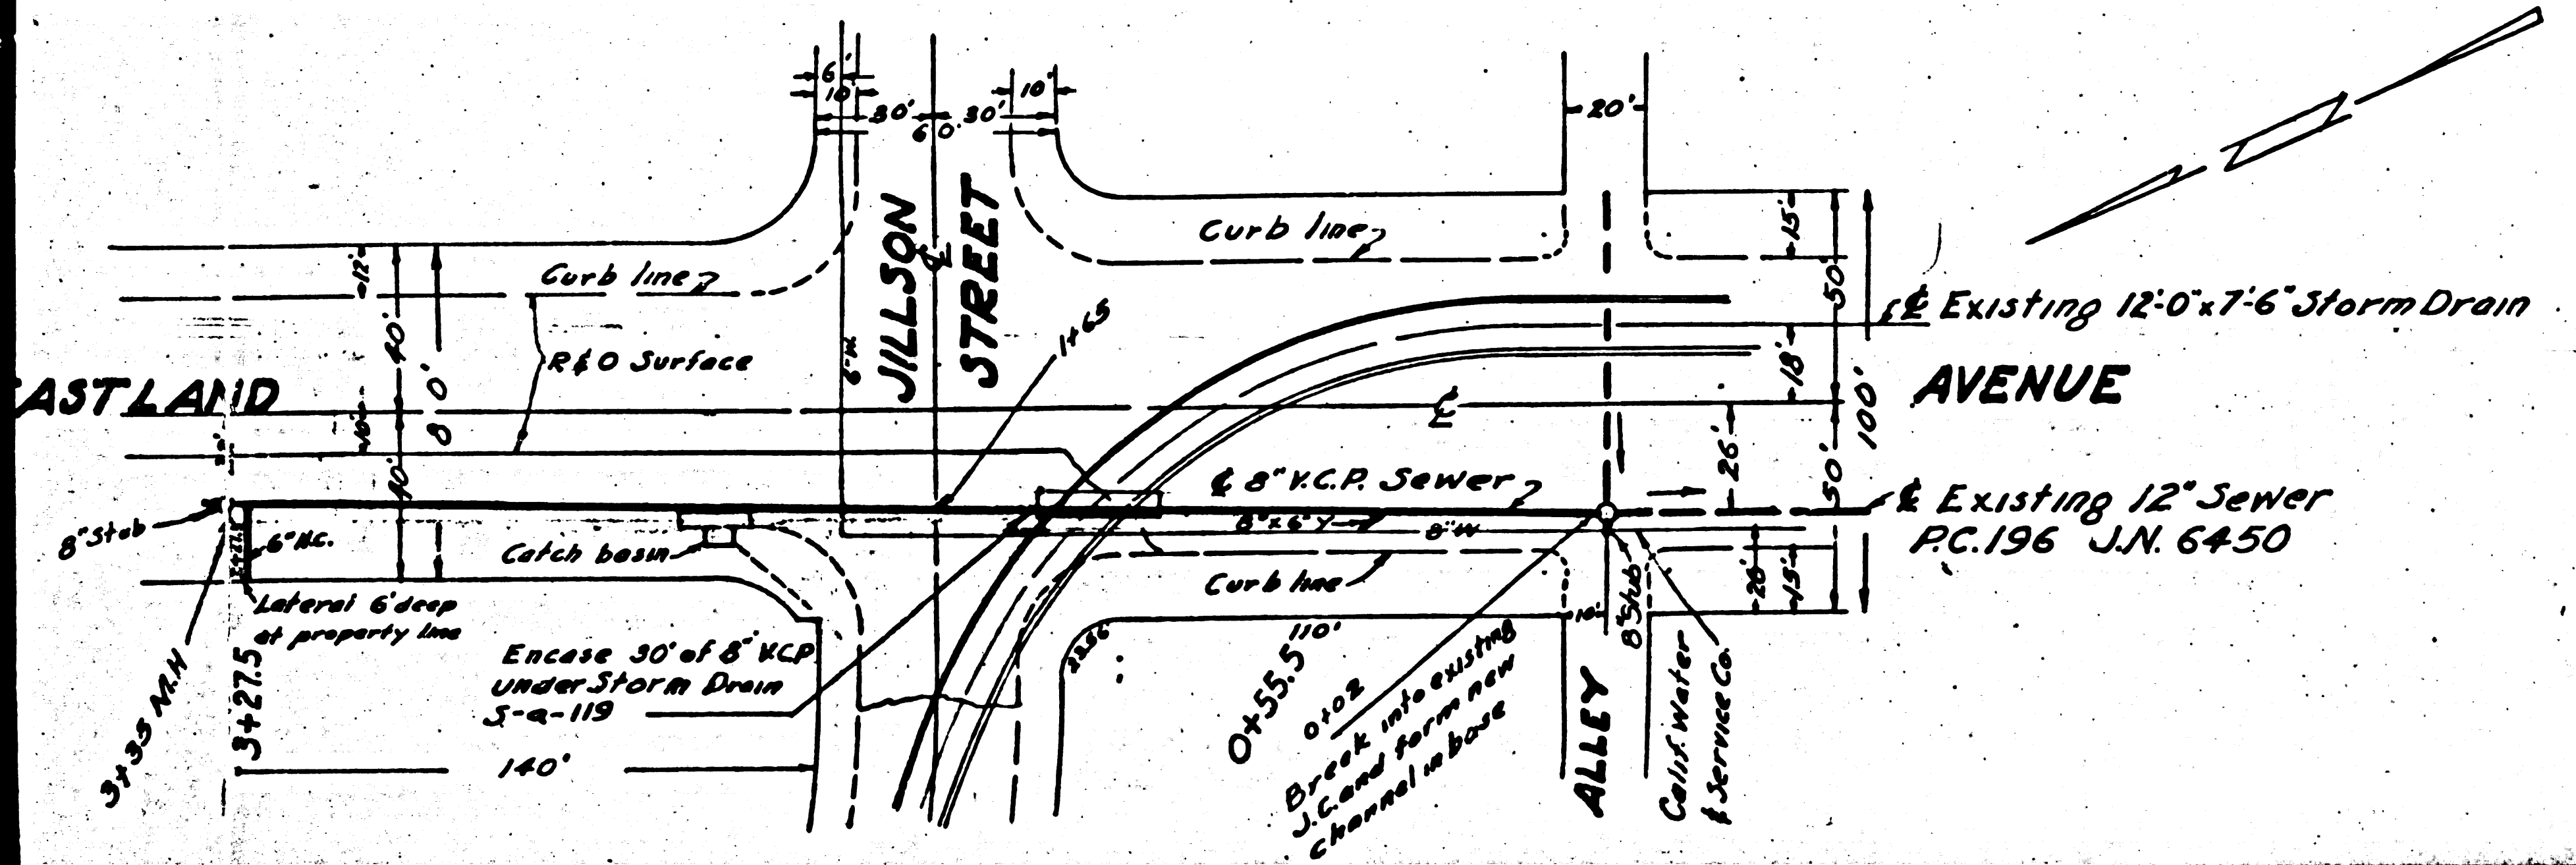

40 checked - Mc-Larsen - 15-20-49

