
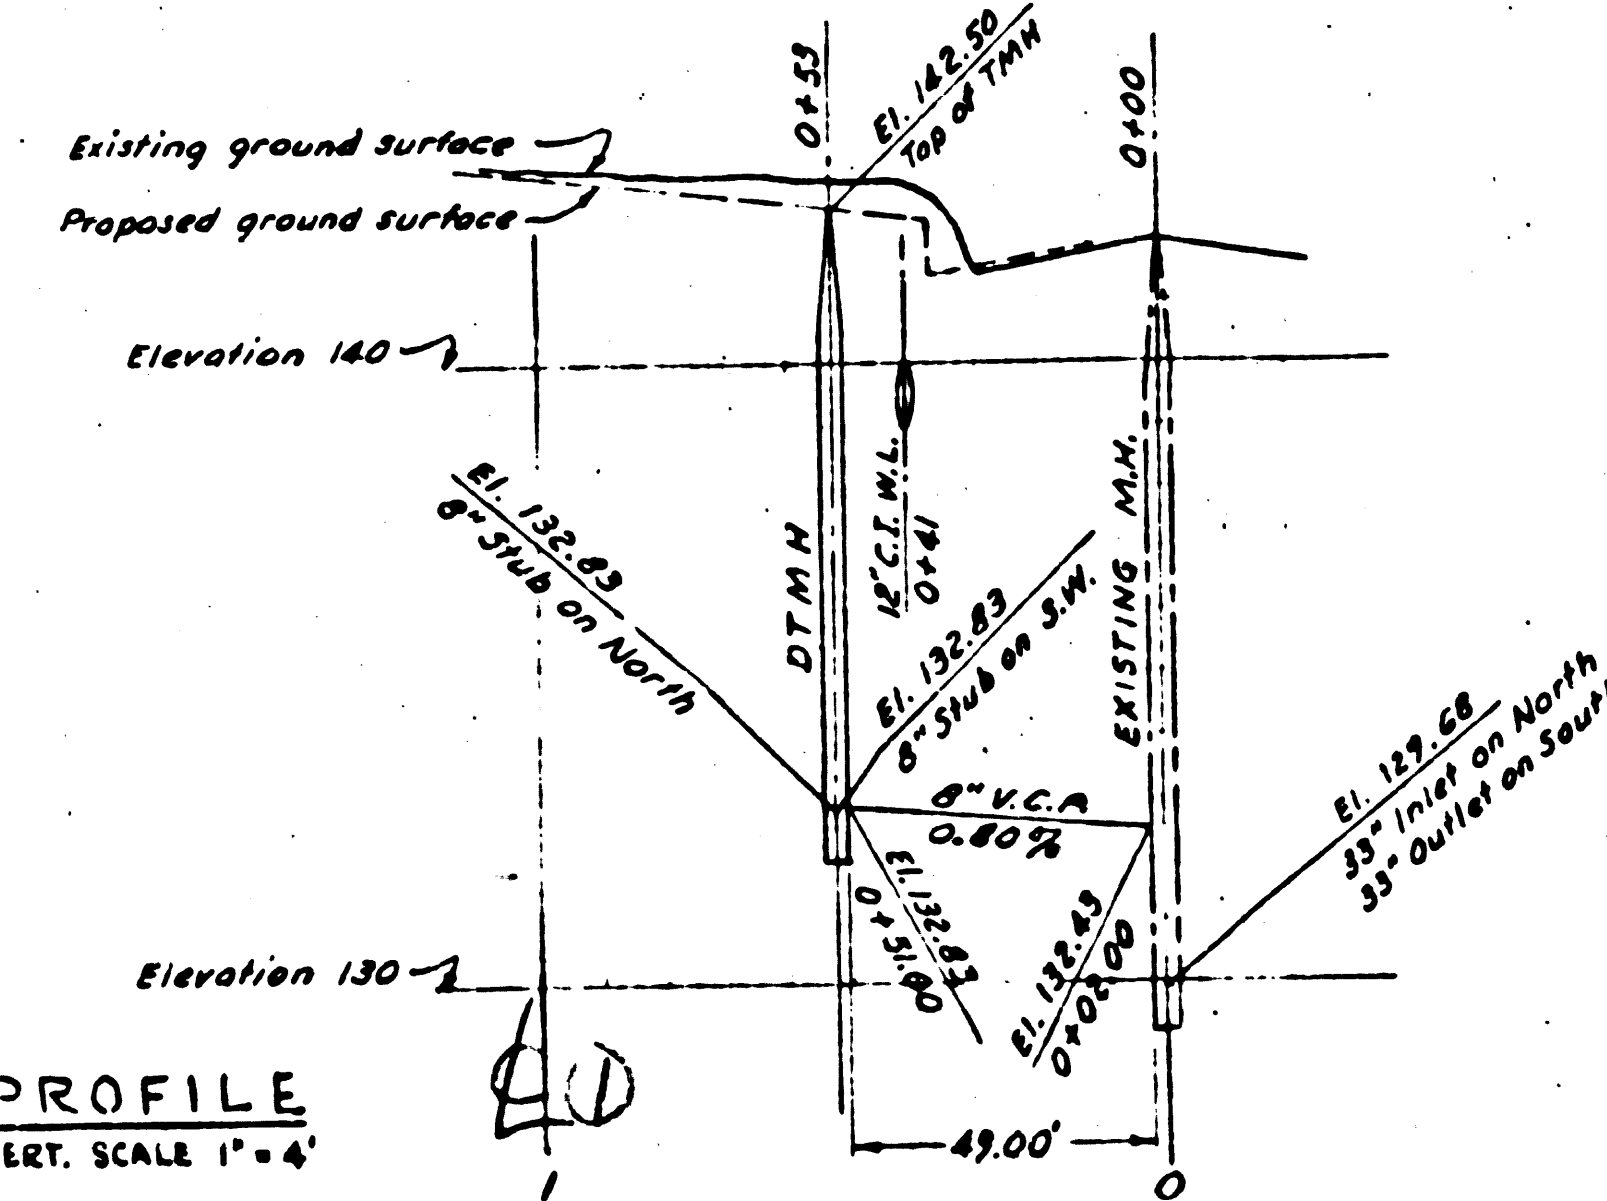


PORTION OF LOT G2  
RANCHO LAGUNA DEEDS G367-1

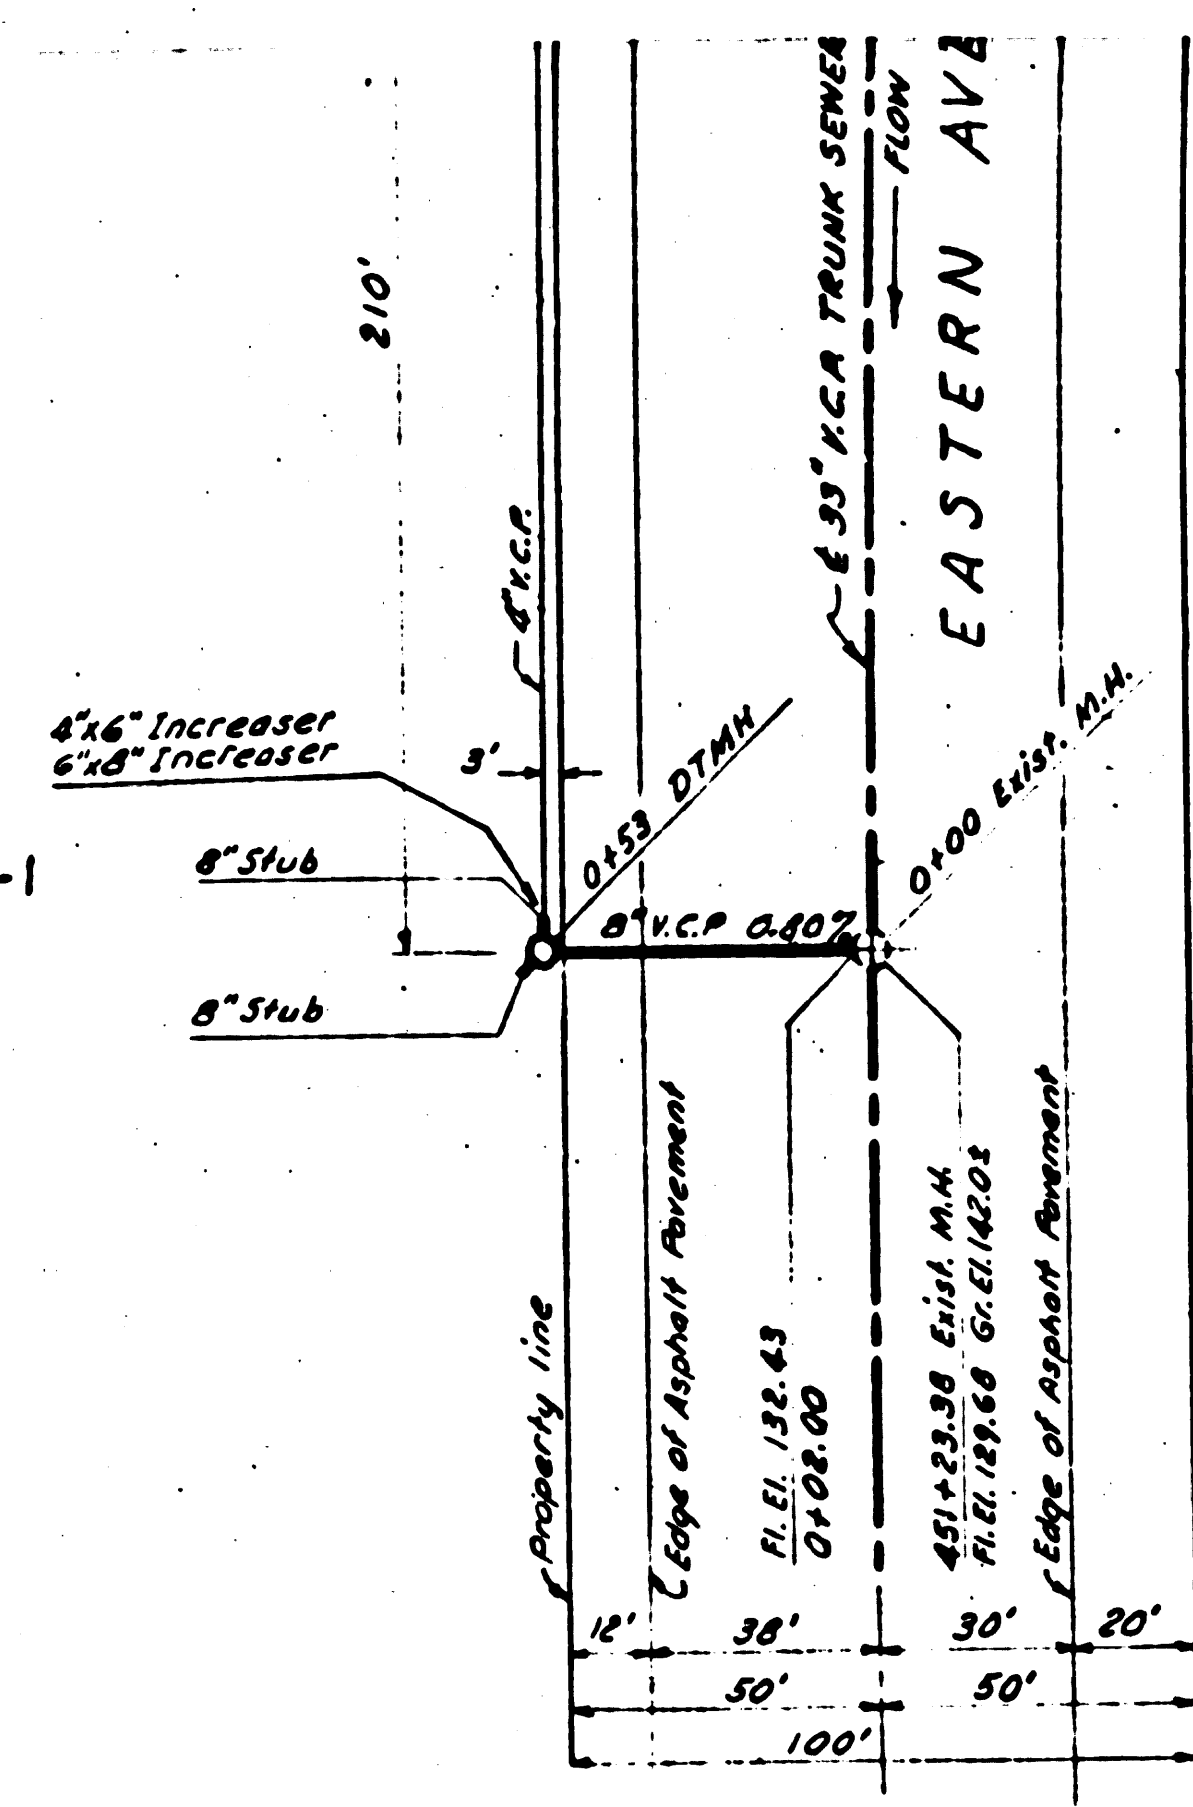

PROFILE  
VERT. SCALE 1" = 4'

P.C. 1678

1. THE ENGINEER SHALL BE RESPONSIBLE FOR THE DESIGN OF THE SEWER SYSTEM.
APPROVED  
MAR 7 1951

BENCHMARK — CONSTRUCTION ELEVATIONS SHALL BE BASED ON ELEVATION 129.68, WHICH IS THE INVERT OF 33" TRUNK SEWER AT THE E OF THE EXISTING M.M.

COUNTY OF LOS ANGELES, CALIFORNIA  
PRIVATE CONTRACT NO. 1678  
JOB NUMBER 3781  
FOR THE CONSTRUCTION OF SANITARY SEWERS  
JOHNSON WAX COMPANY  
SCALE 1"=40' MARCH, 1950

PLANS PREPARED BY *W.S. Jg.*  
APPROVED *W.S. Jg.* REG. ENGR. NO. 6654  
CHIEF DEPUTY COUNTY ENGINEER  
A.M. RAWIN  
APPROVED BY *W.S. Jg.* OFFICE ENGINEER  
CHIEF ENGINEER COUNTY SANITATION DISTRICT NO. 8  
CHECKED BY *W.S. Jg.* DATE 2-15-51  
OFFICE OF THE COUNTY ENGINEER REG. NO. 7675

SCALE 1"=40'

SANITARY SEWERS FOR OFFICE BUILDING

NO.	DATE	REVISION	BY

S. C. JOHNSON & SON, INC 2311 SOUTH EASTERN AVE. EAST LOS-ANGELES, CALIF.		DRAWN C. S. H.
ALBERT C. MARTIN AND ASSOCIATES ARCHITECTS & ENGINEERS 333 SOUTH BEAUDRY AVE. LOS ANGELES, CALIF.		CHECKED
DATE	2-15-51	APPROVED
JOB		SHEET
		10
		OF 1 SHEETS