




13,950

PROFILE, ALIGNMENT AND GRADE OF
SANITARY SEWERS
TO BE CONSTRUCTED IN
CHESTER ST.
BETWEEN PITTS AVE. AND LAKEWOOD BLVD.

PRIVATE CONTRACT NO 1950
W.S. 33
ONE SHEET

PREPARED IN THE OFFICES OF
RALPH B. NUNNELLEY
BY: *Ralph B. Nunnelley* REG. C.E. NO 9090

- (1) USE STANDARD MANHOLE FRAMES AND COVERS 3'-6" DIA.
 - (2) USE STANDARD STRENGTH PIPE
 - (3) USE GEMENT MORTAR FOR ALL VITRIFIED CLAY PIPE JOINTS
 - (4) RESURFACE ALL TRENCH WITHIN PAVED AREA TO MEET LOS ANGELES COUNTY ROAD DEPT. OR CALIFORNIA STATE HIGHWAY REQUIREMENTS, ACCORDING TO PERMIT.
 - (5) ENCASE FOUR FEET OF SEWER AT POINTS OF INTERFERENCE WITH POLES AS PER 5-a-719
 - (6) ALL STRUCTURES SHALL BE BROWN SEWER STRUCTURES - 5'-10"
- NOTE:
NO REPRESENTATIVE OF THE COUNTY ENGINEER WILL SURVEY OR LAYOUT ANY PORTION OF THE WORK.
NO REVISIONS SHALL BE MADE IN THESE PLANS WITHOUT APPROVAL OF THE CO. ENGINEER.
STOPPERS TO BE INSTALLED WITH JOINT COMPOUND BY MANUFACTURER AT HIS PLANT.
SPECS. SEC. 33, 48.
CONCRETE PAVEMENT TO BE CUT NOT LESS THAN 8" IN DEPTH WITH CONCRETE SAW.
SPECS. SEC. 65.
INSTALL WIRE AND TAGS PER SPECS. SEC. 78.
THE OWNER OR HIS AUTHORIZED REPRESENTATIVE SHALL FURNISH THE COUNTY ENGINEER WITH GRADE SHEETS AND STATIONS OF ALL HOUSE CONNECTIONS AND Y BRANCHES AND SHALL PROVIDE STAKES FOR THEM AT THEIR PROPER LOCATIONS WITH STATIONINGS PLAINLY MARKED. ANY CHANGE OF LOCATION SHALL BE REQUESTED IN WRITING BY THE OWNER OR HIS REPRESENTATIVE.

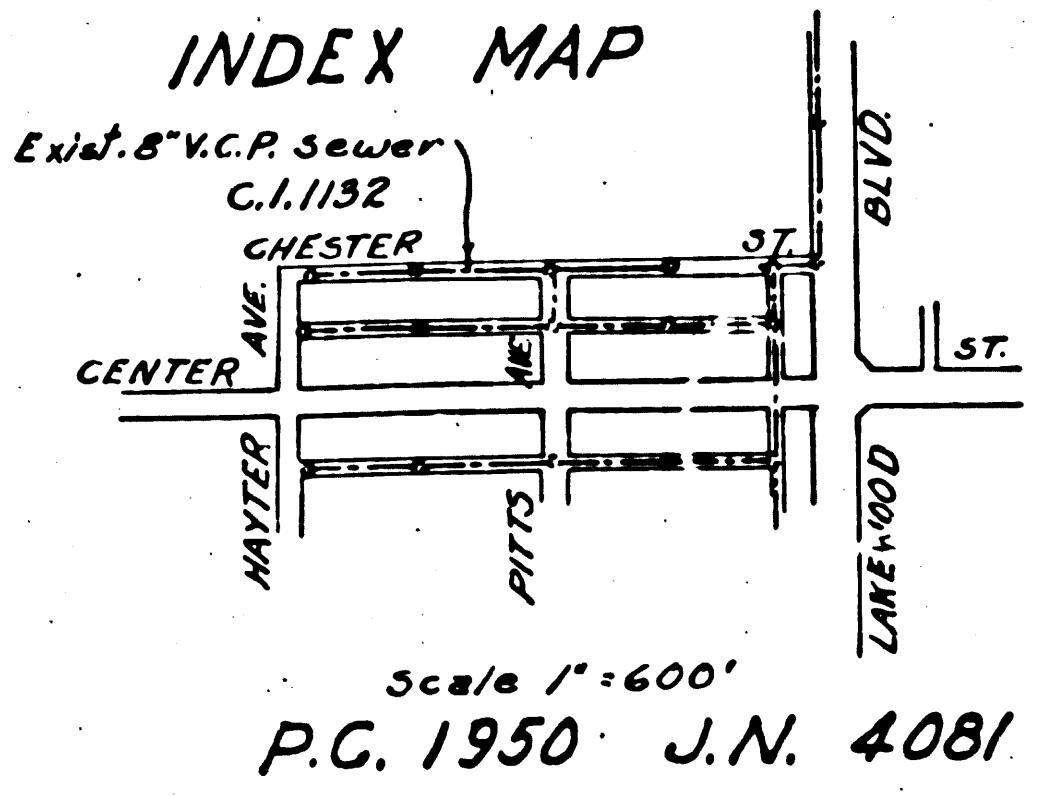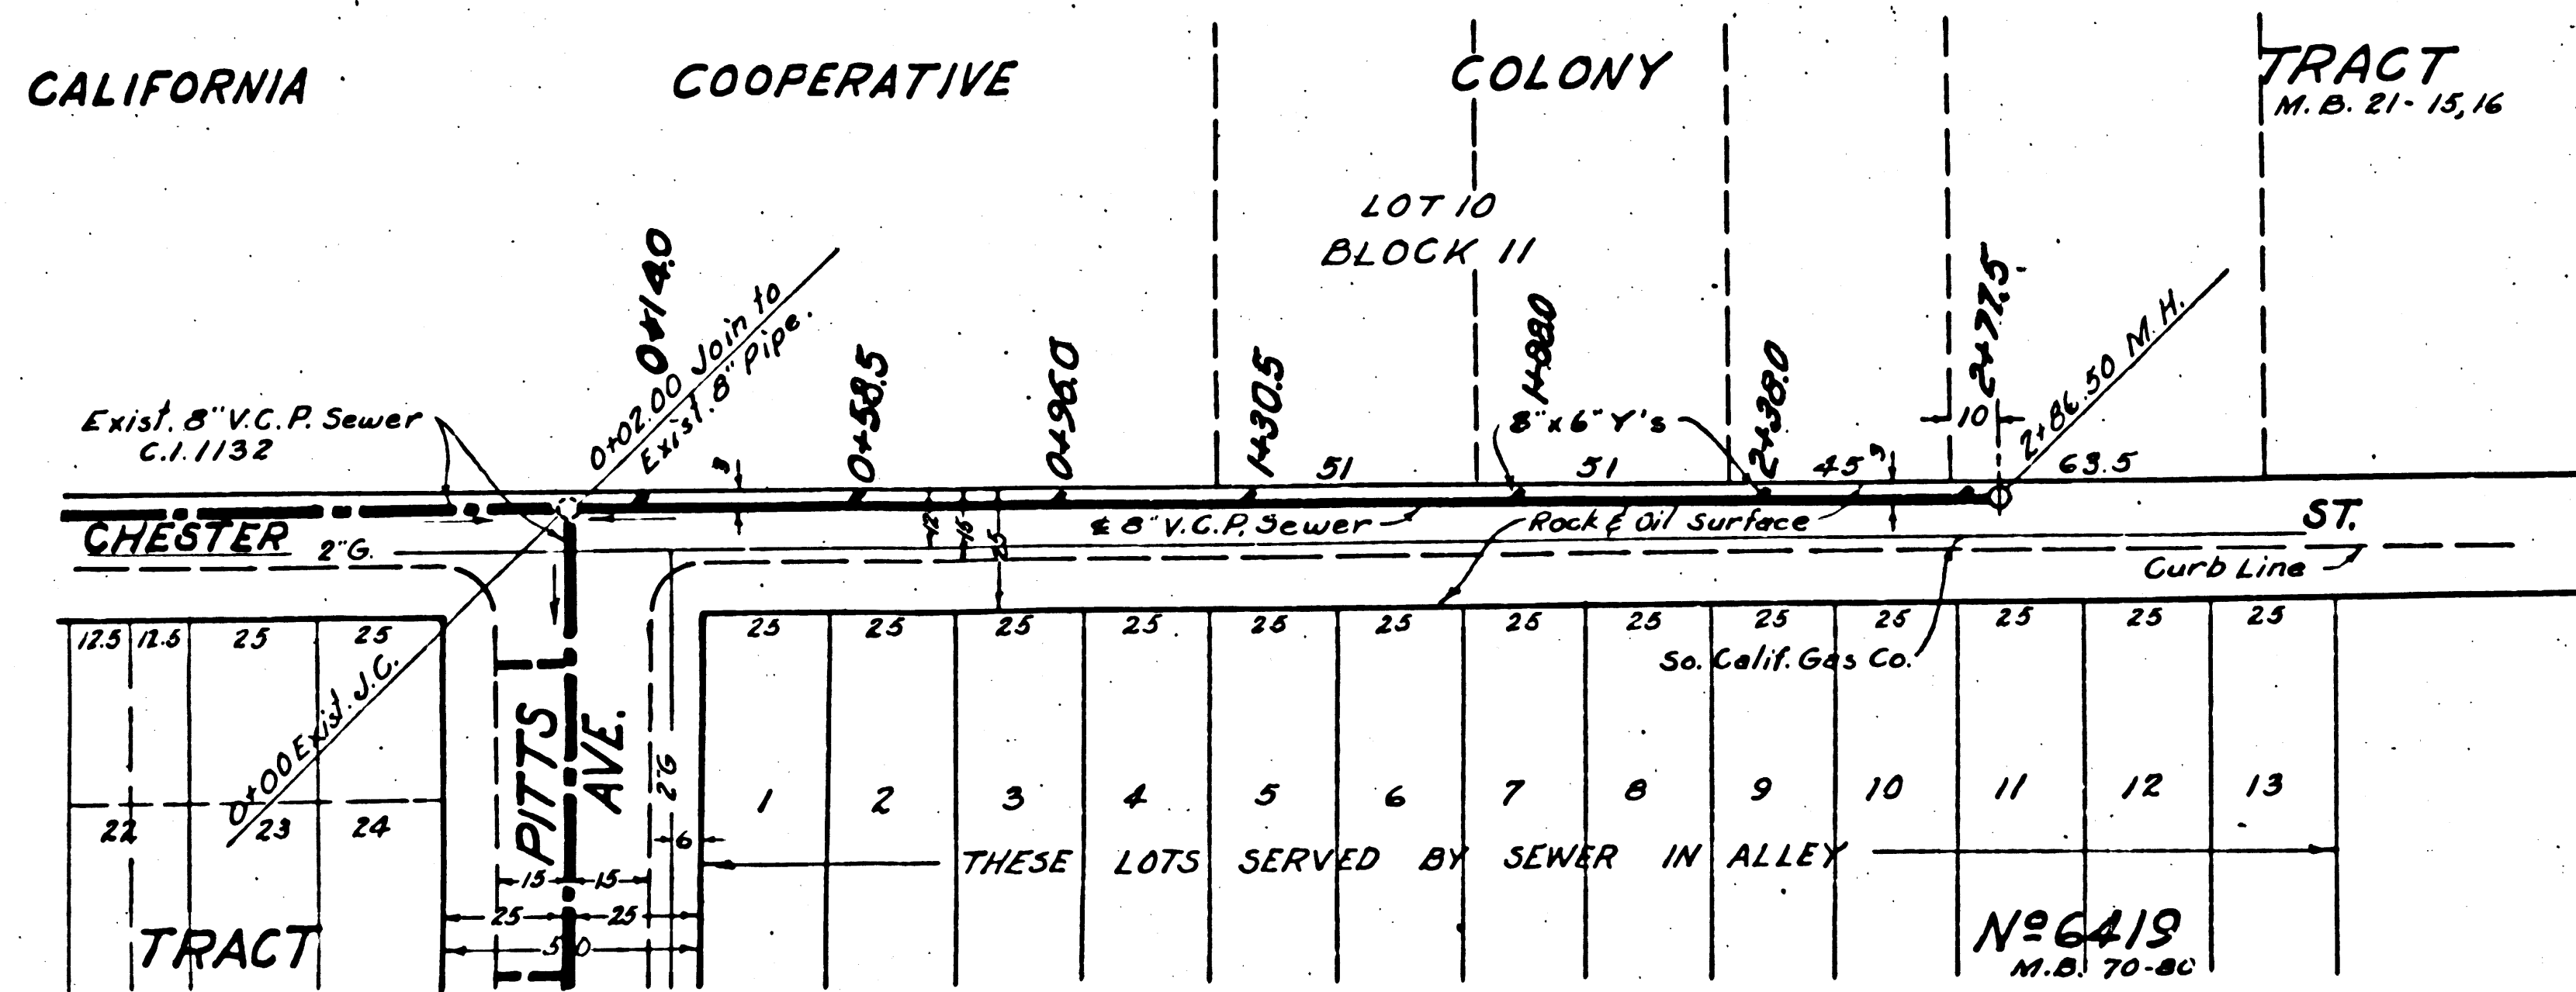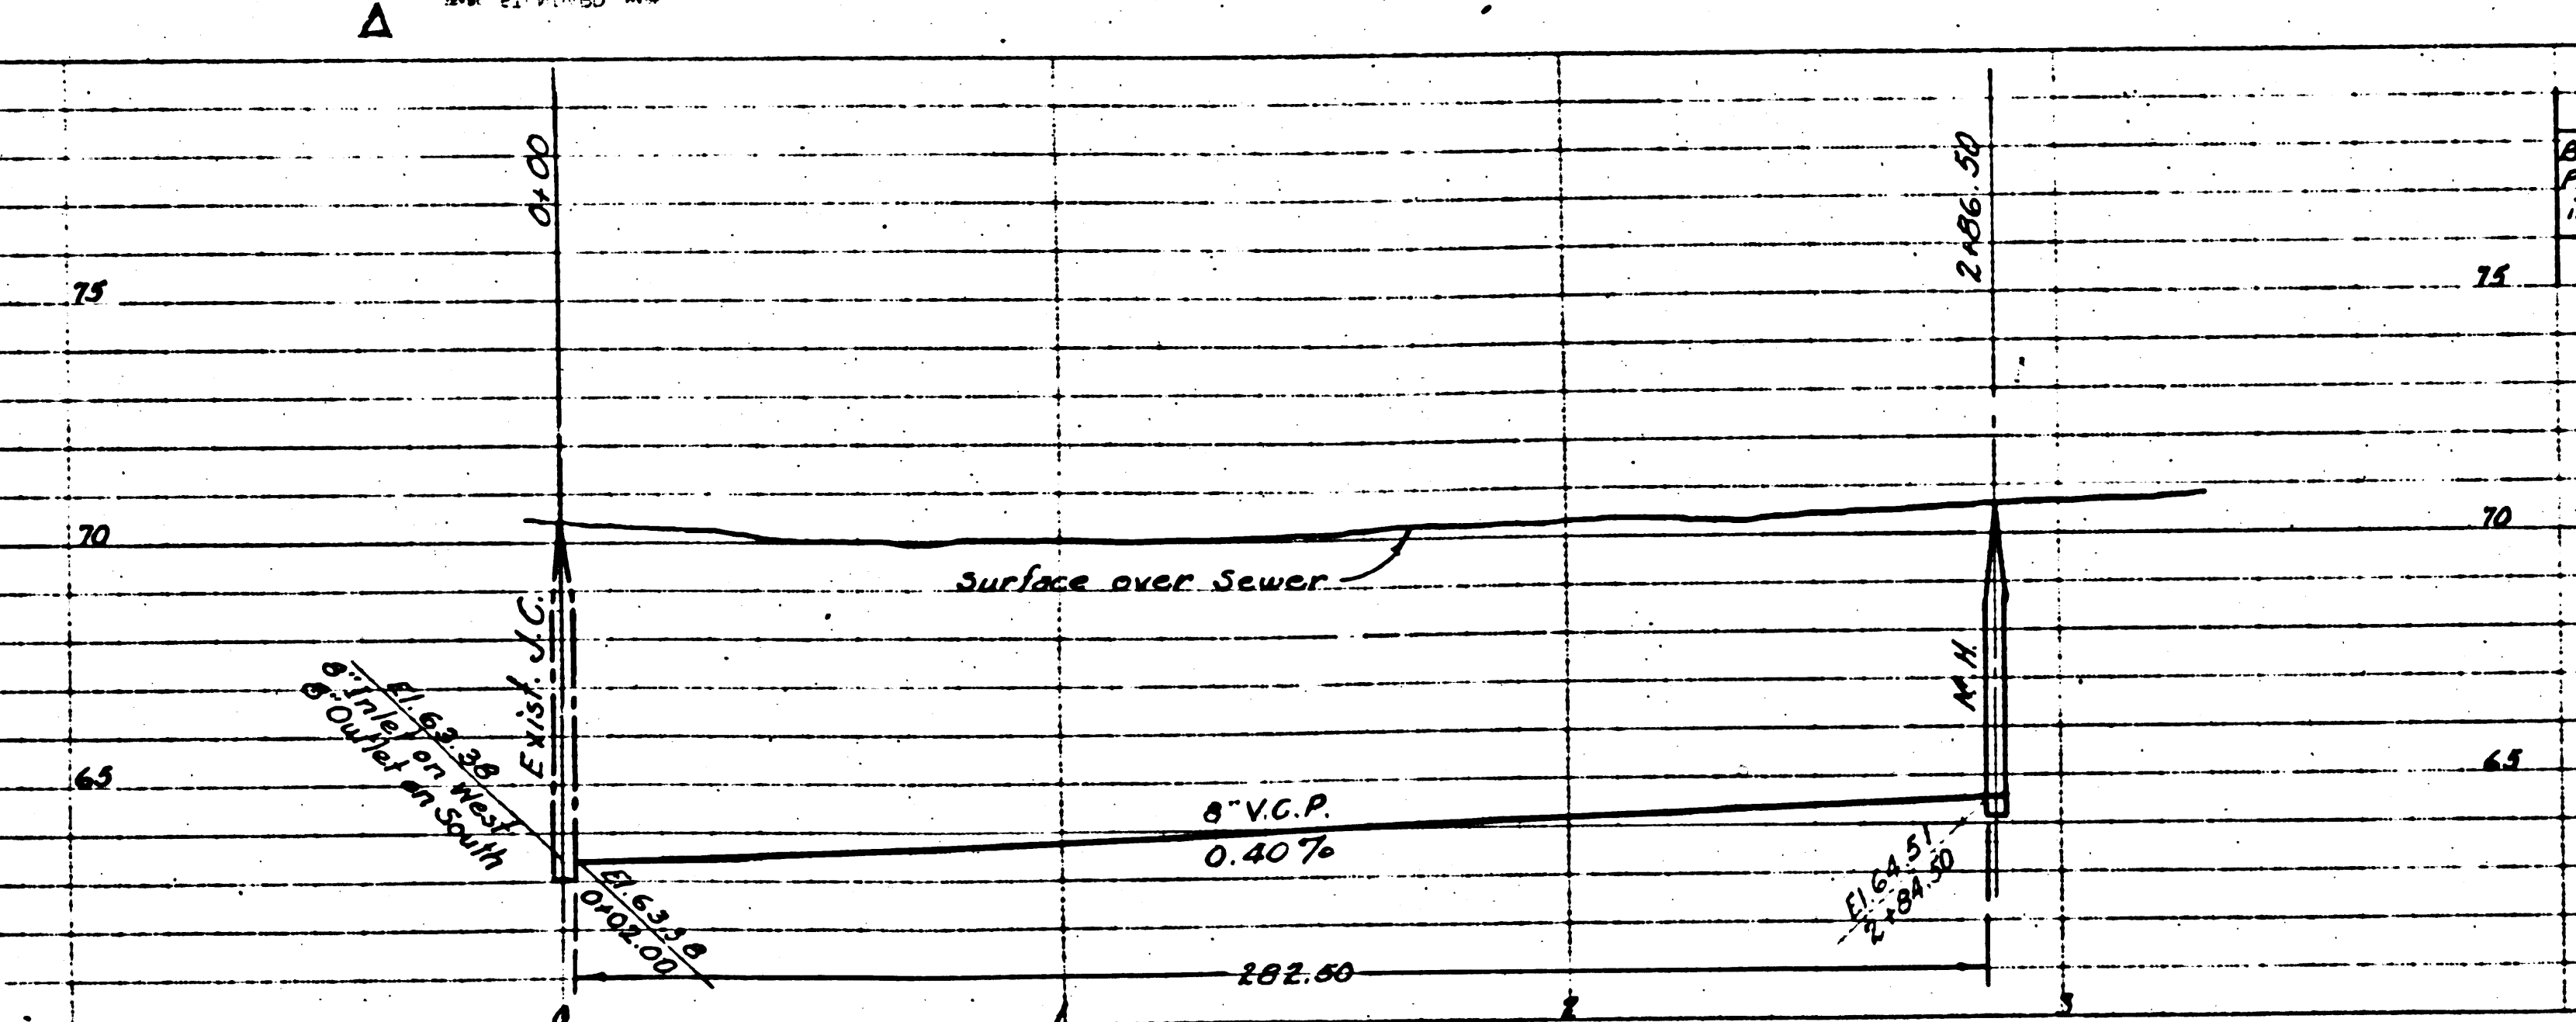

FOR LEGEND
See Plan No 5-a-64

NOTE:
ELEVATIONS ARE IN FEET ABOVE U.S.G.S. DATUM OR MEAN SEA LEVEL.
THIS DRAWING AND THE DATA HEREON ARE HEREBY MADE A PART OF THE SPECIFICATIONS.
WORK SHALL BE CONSTRUCTED ACCORDING TO SPECIFICATION ON FILE IN THE OFFICE OF THE COUNTY ENGINEER AND SHALL BE PROSECUTED ONLY IN THE PRESENCE OF THE COUNTY ENGINEER.
BEFORE WORK CAN BE STARTED THE CONTRACTOR MUST OBTAIN A PERMIT TO EXCAVATE IN COUNTY STREETS FROM THE L.A. CO. ROAD DEPT. (R.W. 8" & 10" & 12") AND MAKE A DEPOSIT WITH THE CO. ENGINEER, 180 CO. ENGINEER BUILDING SUFFICIENT TO COVER THE COST OF CONSTRUCTION INSPECTION AND RECORD PLANS.
IF WORK IS TO BE DONE IN A STATE HIGHWAY, A PERMIT MUST BE OBTAINED FROM THE STATE OF CALIFORNIA, DIVISION OF HIGHWAYS, 12030 SPRING ST. AFTER MAKING THE DEPOSIT WITH THE COUNTY ENGINEER.
APPROVAL OF THIS PLAN BY THE CO. OF LOS ANGELES DOES NOT CONSTITUTE A REPRESENTATION AS TO THE ACCURACY OF THE LOCATION OF, OR THE EXISTENCE OR NONEXISTENCE OF ANY UNDERGROUND UTILITY PIPE OR STRUCTURE WITHIN THE LIMITS OF THIS PROJECT.

COUNTY OF LOS ANGELES, CALIFORNIA
APPROVED: *William J. Edix* COUNTY ENGINEER
APPROVED BY: *[Signature]* CHIEF ENGINEER
BY: *[Signature]* CHIEF DEPUTY

CHECKED BY: *Richard E. Rubin* 11-8-51
OFFICE OF COUNTY ENGINEER R.E. NO 7860

PC 1950

P.C. 1950
D.C. 1020
N.W. 4081

(11)