


Wh


WHITTIER

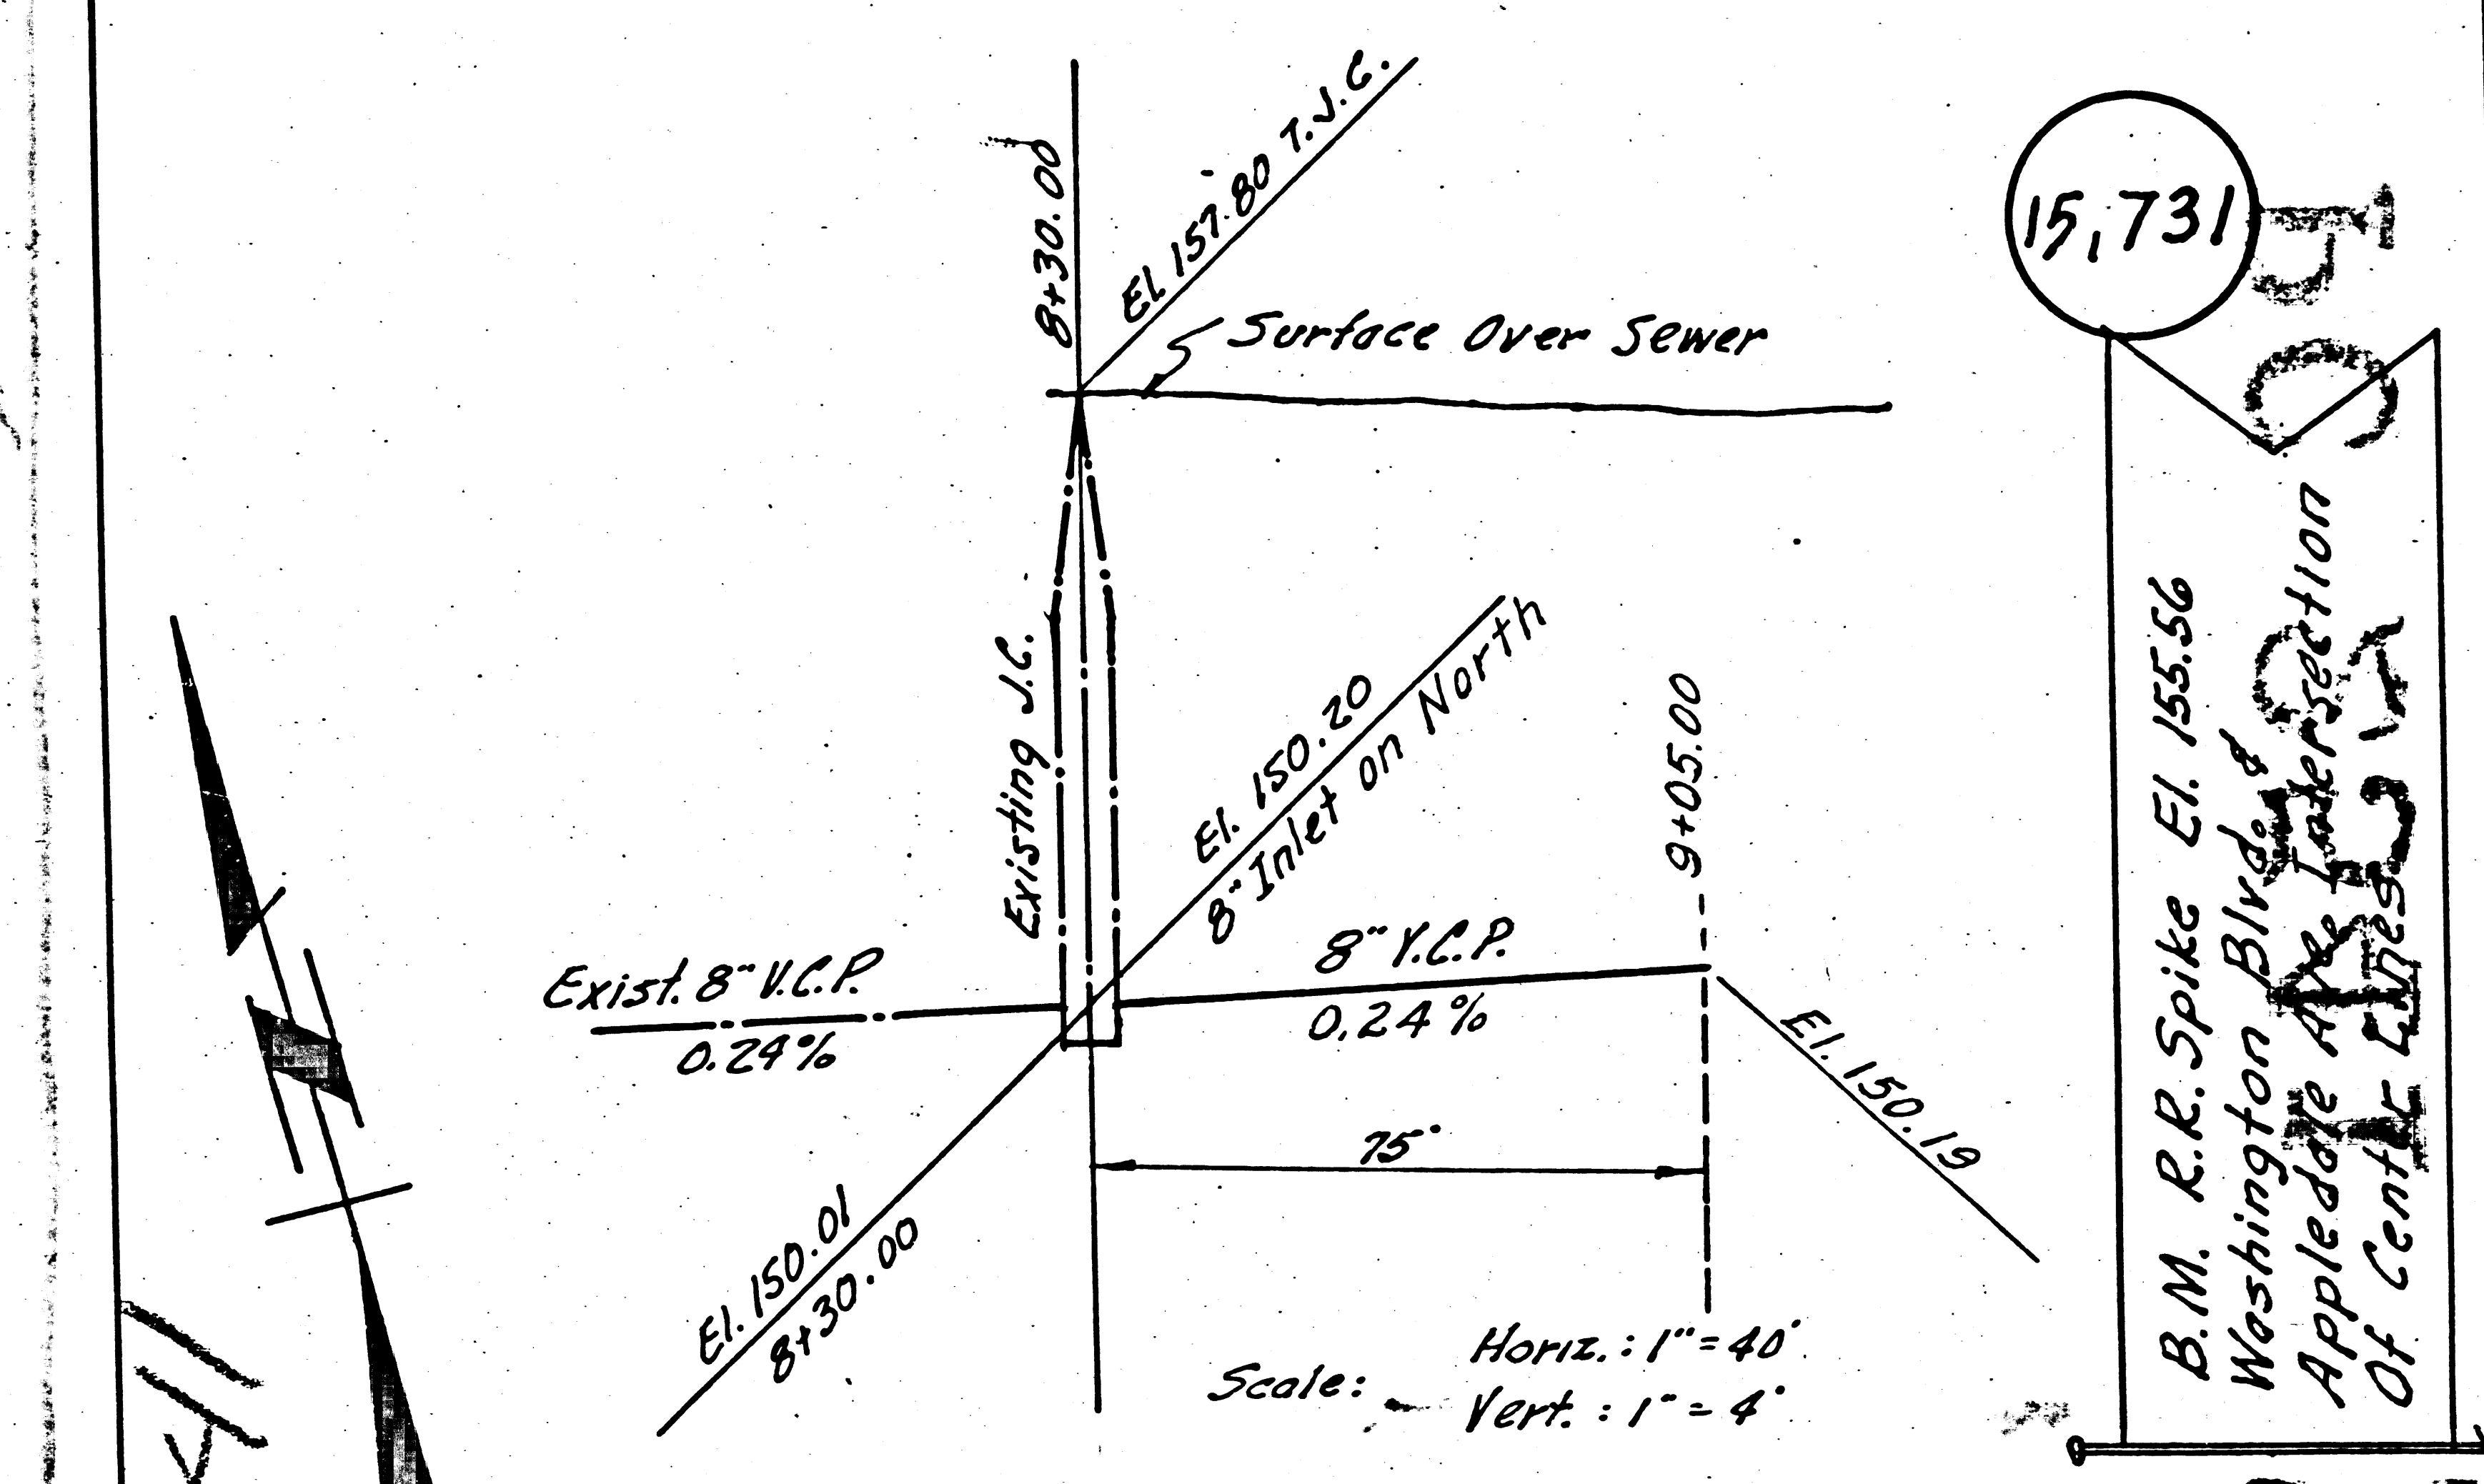

15,731

B.M. R.R. Spike El. 155.56  
 Washington Blvd.  
 Applegate Ave. Inter-section  
 Of Centre Street

PC 2541

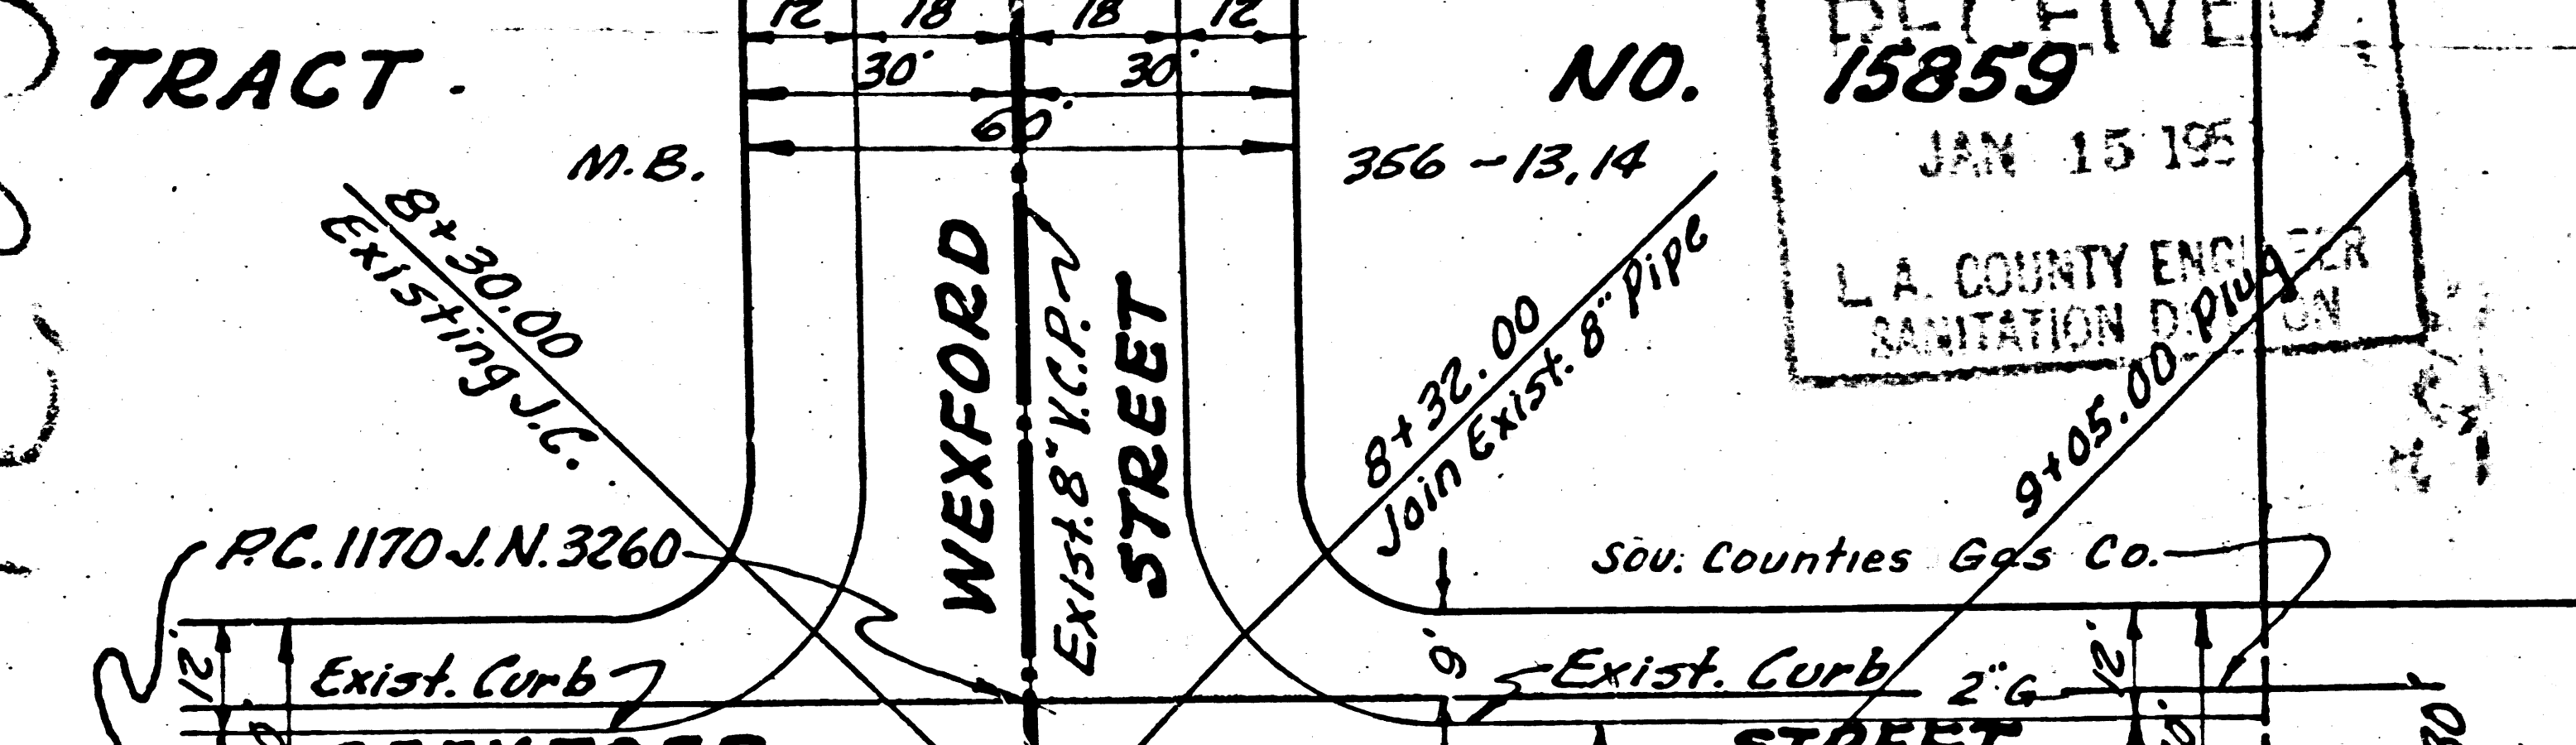

RECEIVED  
 NO. 15859  
 JAN 15 1952  
 L.A. COUNTY ENGINEER  
 SANITATION DIVISION

A PORTION OF TRACT NO. 2 OF STANDIFER & DUNLAP PORTION OF RANCHO PASO DE BARTOLO  
 M.R. 25 - 55,56

NAME OF PROPERTY OWNER: Emil E. Kuncel  
 REQUESTING SEWER CONTR. 2541

P.C. 2541 J.N.F420

NOTE:  
 WORK SHALL BE CONSTRUCTED IN ACCORDANCE WITH THE SPECS. ON FILE IN THE OFFICE OF THE COUNTY ENGINEER AND SHALL BE PROSECUTED ONLY IN THE PRESENCE OF THE COUNTY ENGINEER OR HIS REPRESENTATIVE - THE ENGINEER SHALL SET STAKES FOR MAIN LINE SEWER & SUPPLY THE COUNTY ENGINEER WITH GRADE SHEETS.

Prepared By: Hans C. Thomann  
 REG. C.E. NO. 8244  
 Approved: Richard E. Kubus 12-18-52  
 OFFICE OF COUNTY ENGINEER  
 REG. C.E. NO. 7860  
 DEC. 1952 J.W.

checked 1-28-53