


BELFLOWER BLDG. DIST. No 4

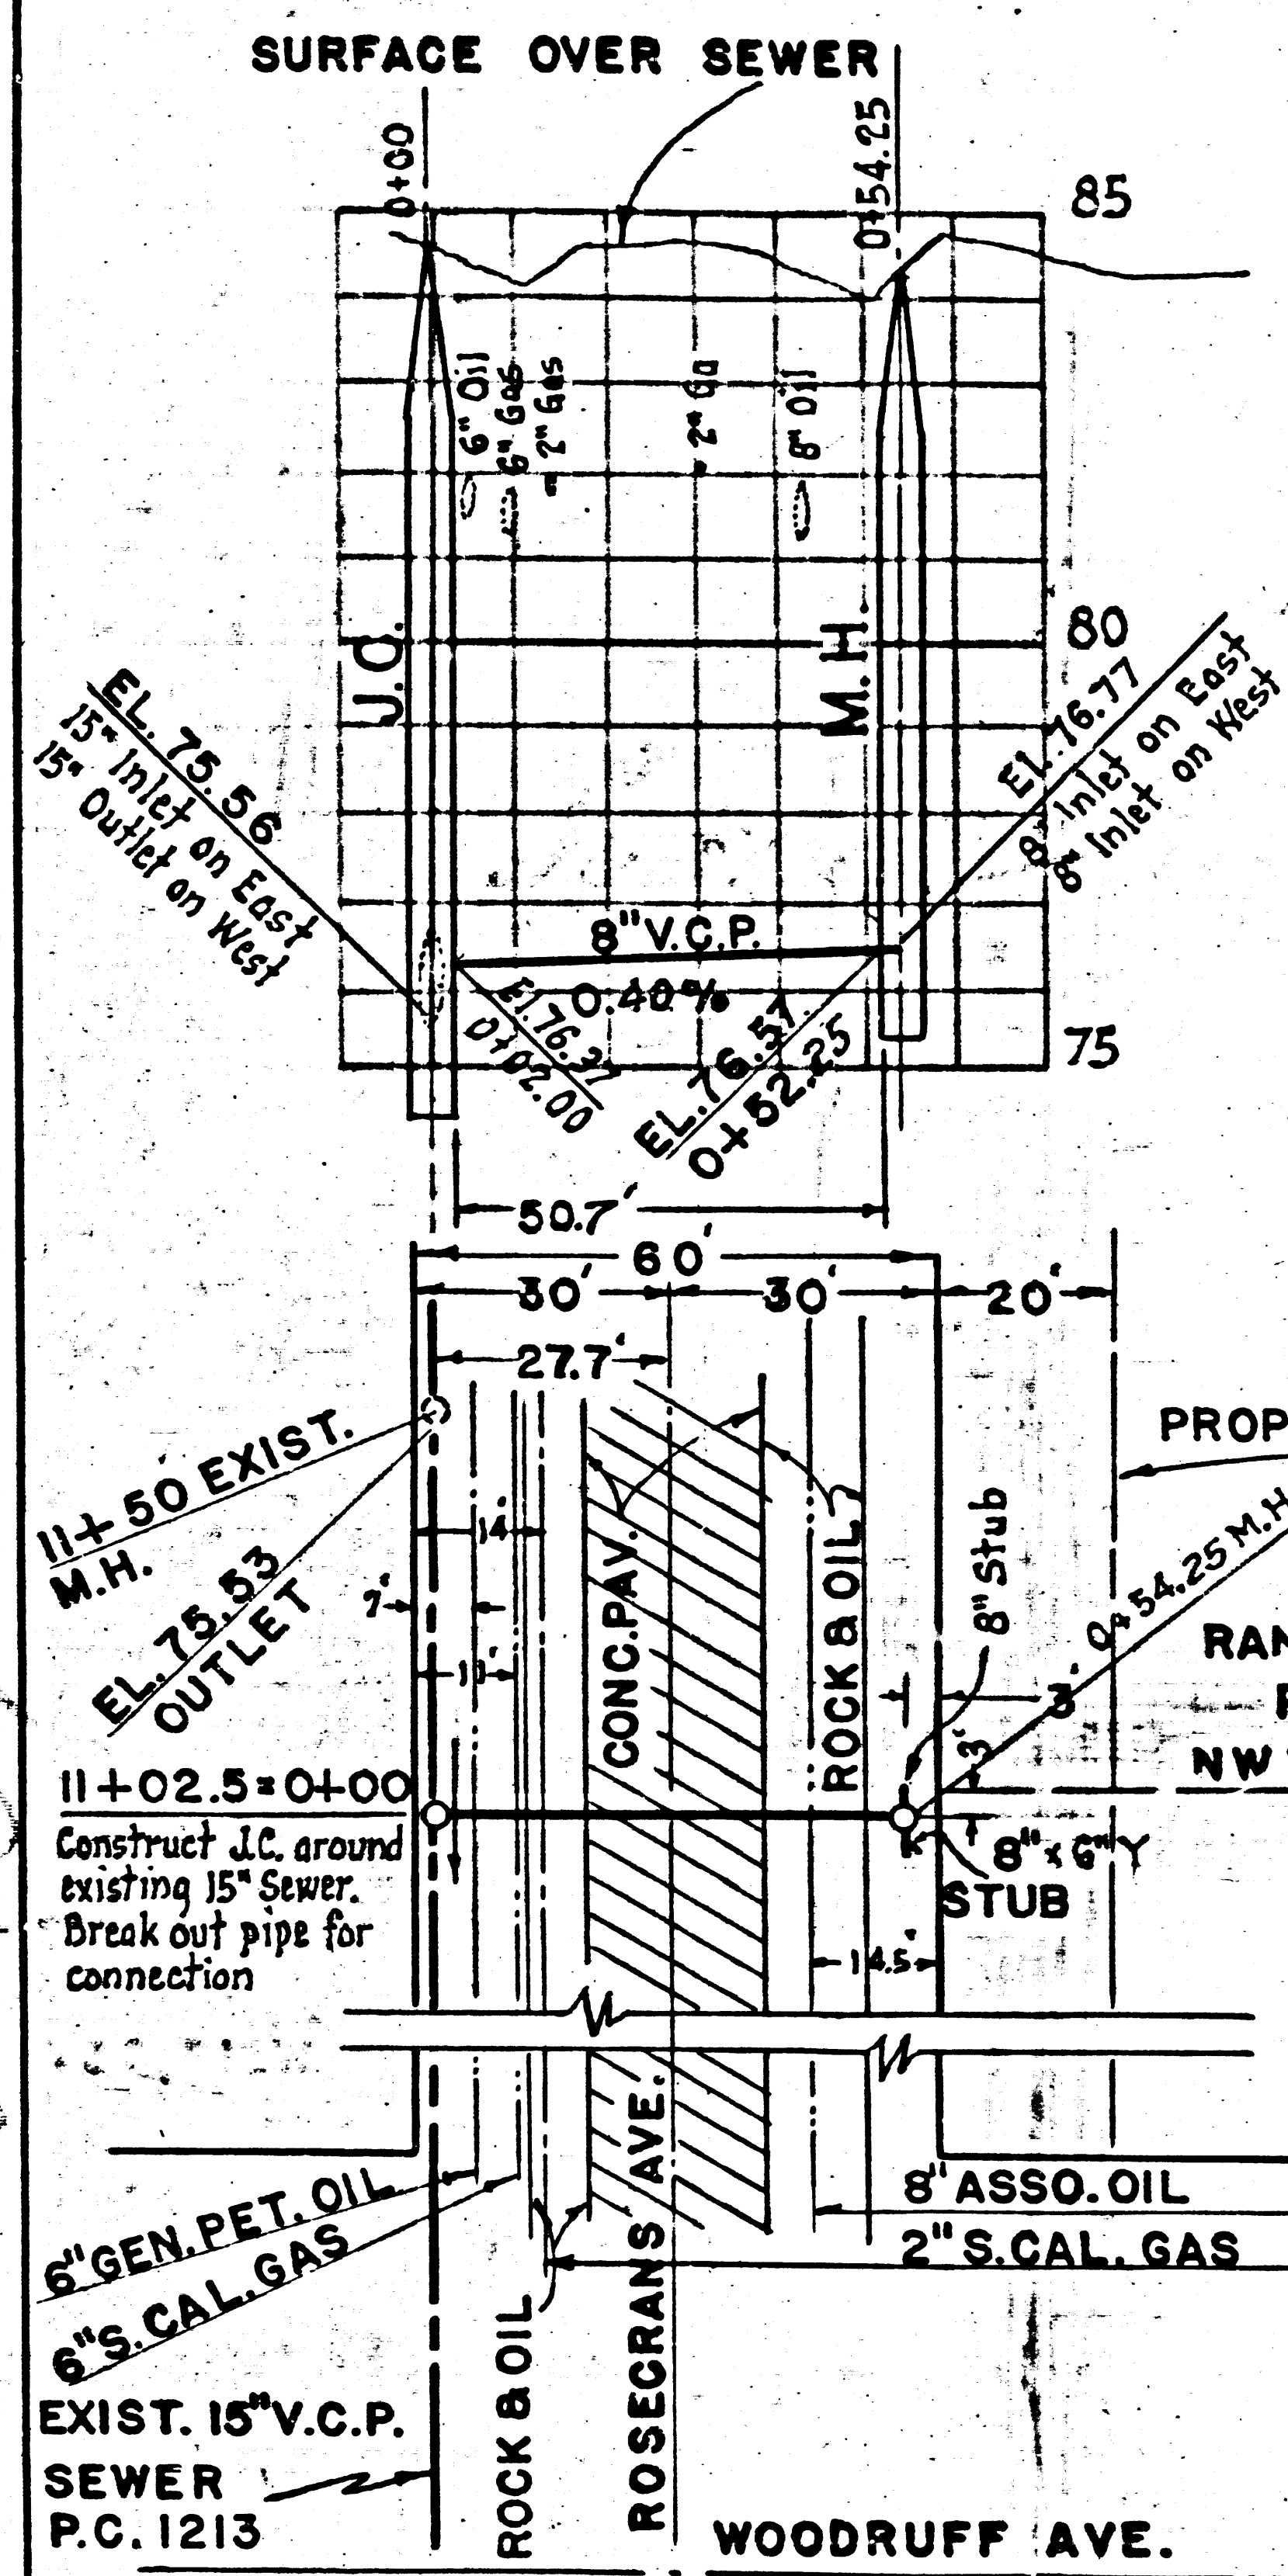

B.M. ELEV. 75.53 OUTLET  
INVERT OF EXISTING 15"  
SEWER LINE AT MANHOLE  
STATION 11+50 F.C.1213

17.145

SCALE HORIZ: 1" = 40'  
VERT: 1" = 4'

2707

11+50 EXIST.  
M.H.  
EL. 75.53  
OUTLET  
11+02.5=0+00  
Construct J.C. around  
existing 15" Sewer.  
Break out pipe for  
connection  
6" GEN. PET. OIL  
6" S. CAL. GAS  
EXIST. 15" V.C.P.  
P.C. 1213  
ROCK & OIL  
ROSECRANS AVE.  
WOODRUFF AVE.  
PROPOSED PROPERTY LINE  
RANCHO LOS COYOTES  
PAT. 1-493-494  
NW 1/4 SEC. 23, T3S, R12W.  
8" STUB  
8" x 6"  
STUB  
8" ASSO. OIL  
2" S. CAL. GAS  
50'  
125'

RECEIVED  
AUG 6 1953  
L.A. COUNTY ENGINEER  
SANITATION DIV.

Approved, A.M. Rawn  
Chief Engr. Co. San. Dist. No 2  
By *A.M. Rawn*  
Office Engineer

Approved, William J. Fox, County Engineer  
By *W.J. Fox*  
Chief Deputy

P. C. 2707 J.N. F625

PREPARED BY *C.A. Bullman*  
REG. C.E. NO. 1518  
APPROVED *Richard E. Kahner* 7-29-53  
OFFICE OF COUNTY ENGINEER.  
REG. C.E. NO. 7860  
MAY 1953

NOTE:  
WORK SHALL BE CONSTRUCTED IN ACCORDANCE WITH THE SPECIFICATIONS ON FILE IN THE OFFICE OF THE COUNTY ENGINEER AND SHALL BE PROSECUTED ONLY IN THE PRESENCE OF THE COUNTY ENGINEER, OR HIS REPRESENTATIVE.  
THE ENGINEER SHALL SET STAKES FOR MAIN SEWER AND SUPPLY THE COUNTY ENGINEER WITH GRADE STAKES.  
THE SHELL OIL CO. *checked 7-16-53 McLaren J.W.*

1. USE STANDARD WAVELENGTH FRAMES AND COVERS, 8-11.  
 2. USE STANDARD WRENCH PIPE (EXCEPT AS NOTED).  
 3. USE CEMENT MORTAR FOR ALL VITRIFIED CLAY PIPE JOINTS.  
 4. SURFACE ALL TRENCH WITHIN PAVED AREA TO MEET LOS ANGELES COUNTY ROAD DEPARTMENT OR CALIFORNIA STATE HIGHWAY REQUIREMENT ACCORDING TO PERMIT.  
 5. ENCASE FOUR FEET OF SEWER AT POINTS OF INTERFERENCE WITH POLES AS PER 8-11.  
 6. ALL STRUCTURES SHALL BE BRICK SEWER STRUCTURES 8-11.