


PC 3606

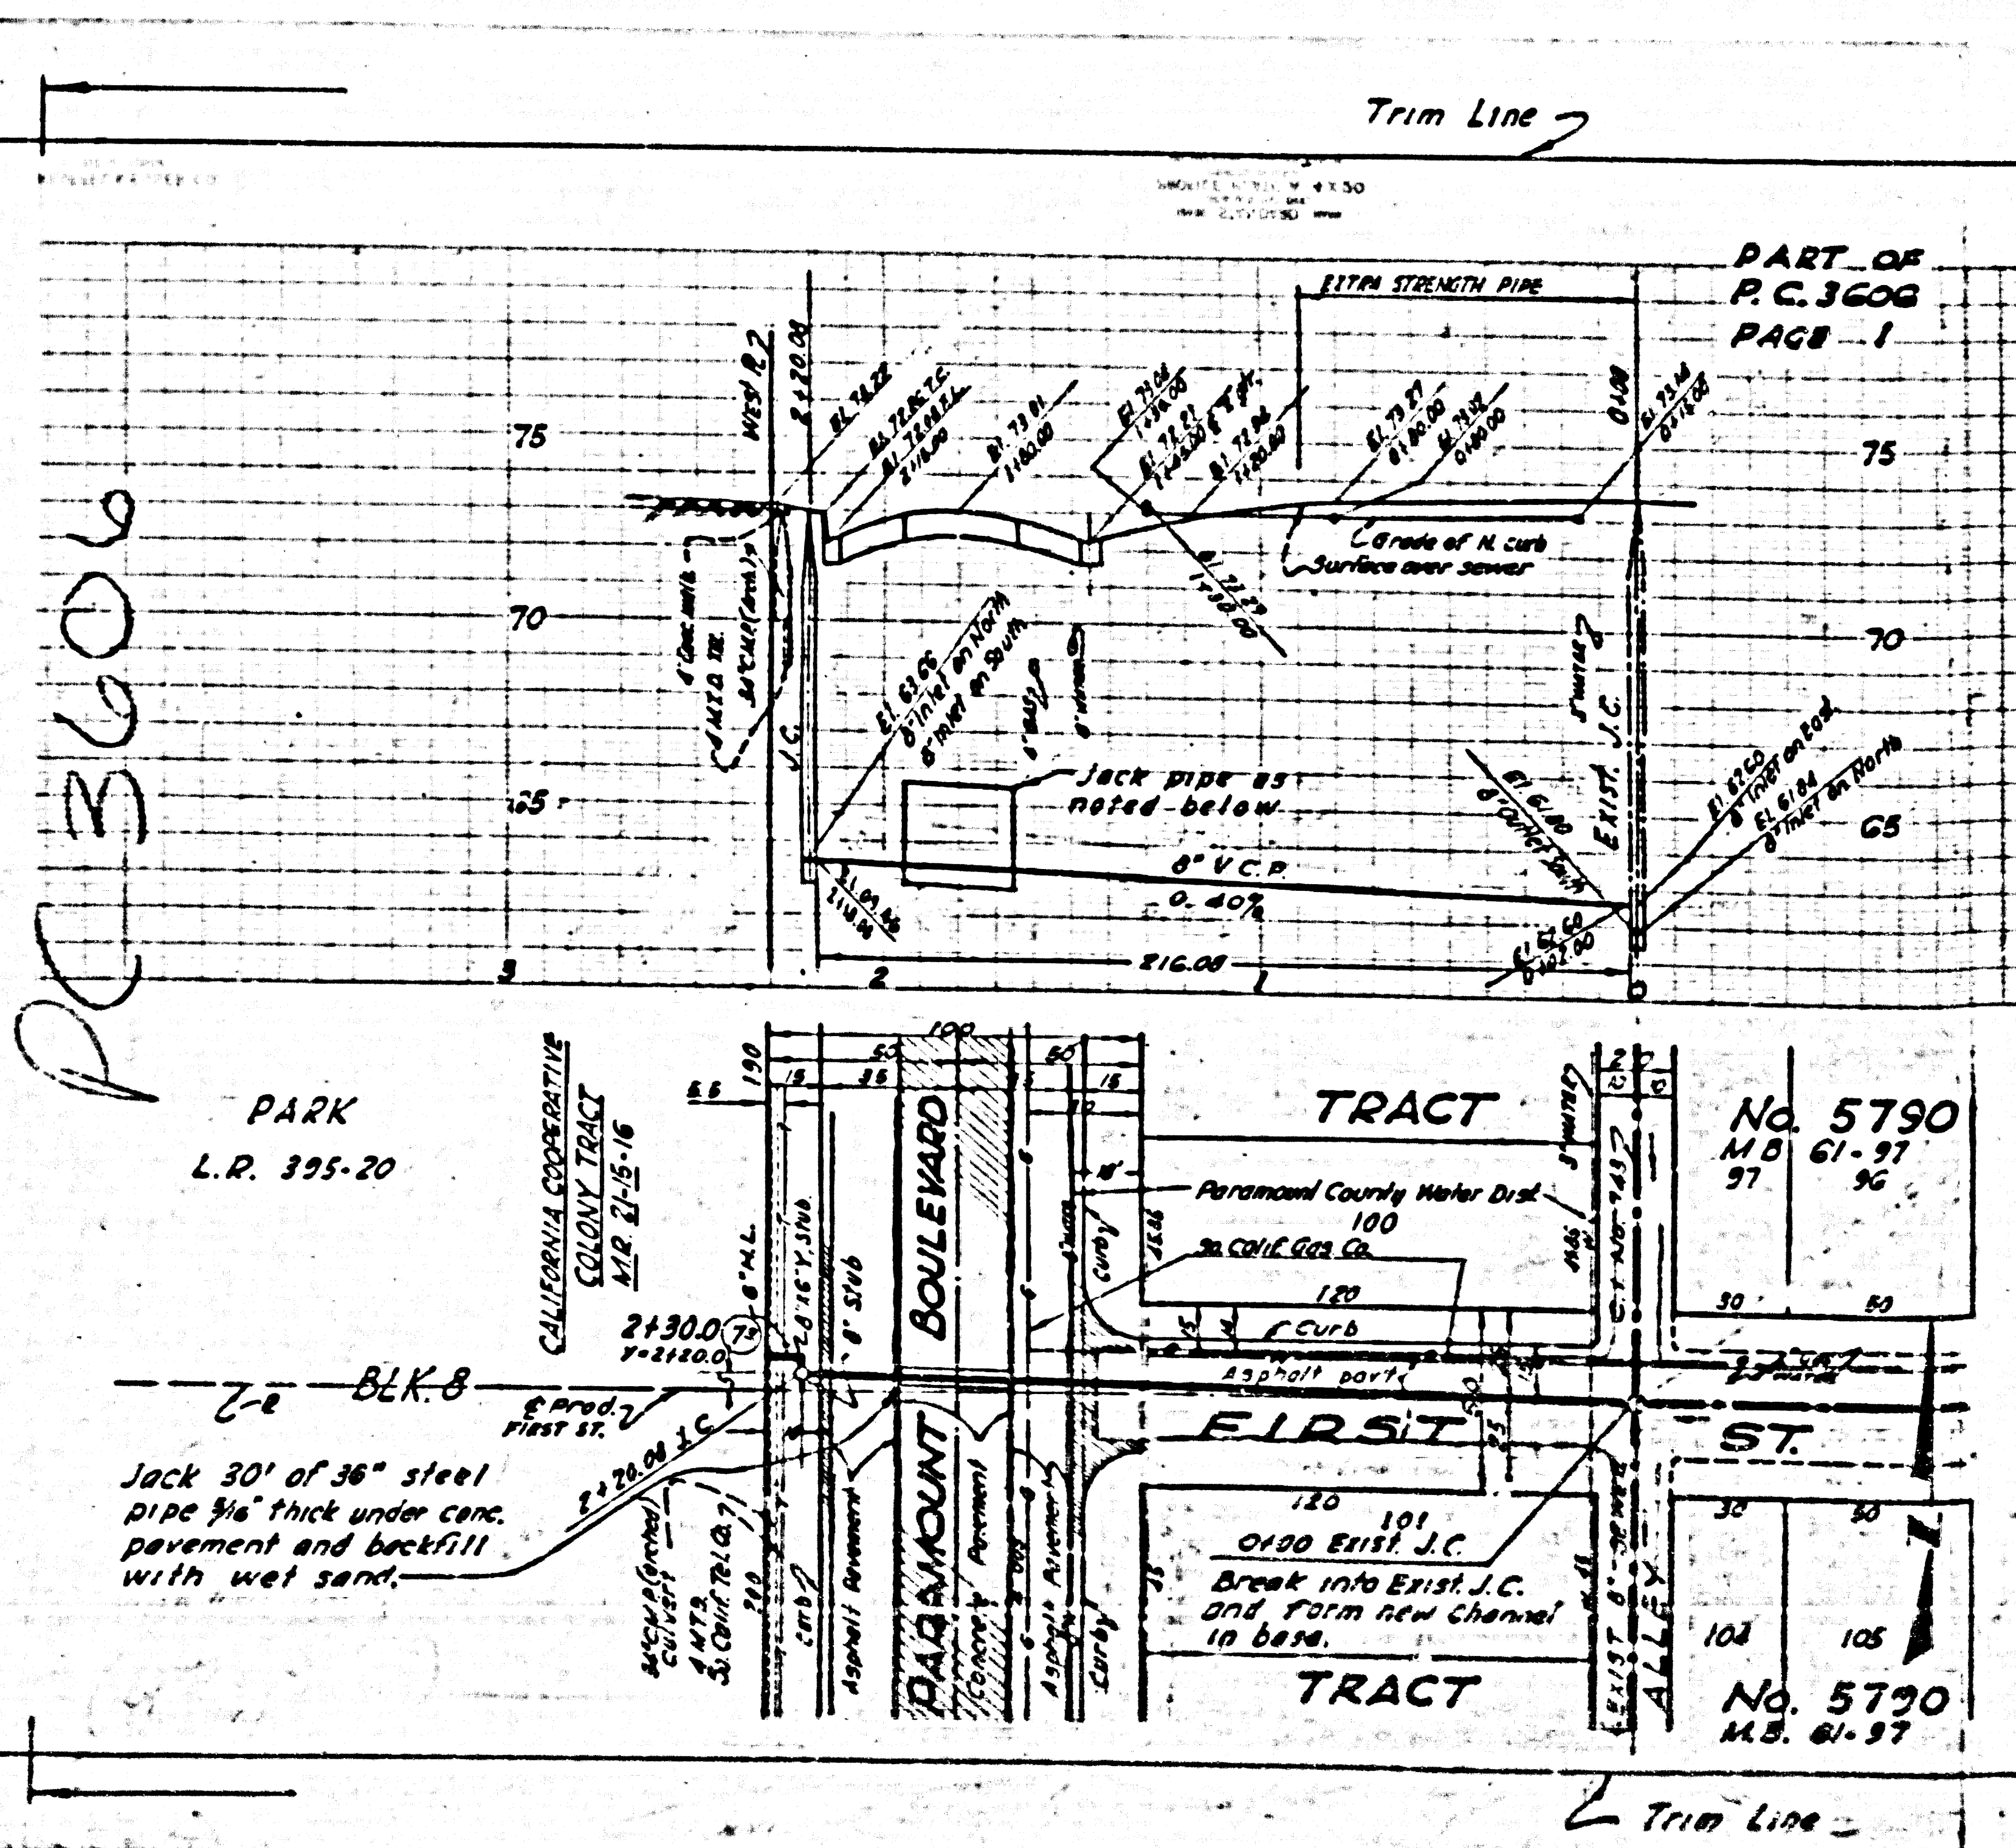

**NOTE: BELLFLOWER BLDG. DIST. No 4**

- Provide stakes on the property lines or property lines produced at right angles to the sewer line at the center line of each manhole.
- No representative of the County Engineer will survey or layout any portion of the work.
- The owner or his authorized representative shall furnish the County Engineer with grade sheets and stations for all house laterals and Y branches and shall provide stakes for them at their proper locations with stationing plainly marked. Any change in location shall be requested in writing by the owner or his representative.
- No revisions shall be made in these plans without the approval of the County Engineer.
1. Use standard manhole frames and covers, S-a-117.
  2. Use standard strength pipe except as noted.
  3. Use cement mortar for all vitrified clay pipe joints.
  4. Resurface all trench within paved area to meet L.A. County Road Dept. or California State Highway Dept. requirements in accordance with permit.
  5. Encase four feet of sewer at points of interference with poles, S-a-119.
  6. House laterals to be constructed with inverts at property line  $\frac{1}{2}$  feet below curb grade except as noted.
  7. All structures shall be brick sewer structures, S-a-104.
  8. For allowable leakage test, use Formula No. 1, Spec's, Sec. 51.
  9. Manhole tops in unimproved Rights-Of-Way to be 6" above finish grade.

B.M.G-18 ELEV. 72.618 C.S.F.B. 1207.0117  
 PARAMOUNT BLVD. & COMPTON BLVD. @ 18' int.  
 C.S. MON. (CLEARWATER) in hand 10/10/77  
 @ PARAMOUNT BLVD. @ 29' N of S. curb line  
 of COMPTON BLVD.

PROFILE, ALIGNMENT AND GRADE OF  
**SANITARY SEWERS**  
 TO BE CONSTRUCTED IN  
**PARAMOUNT BOULEVARD**  
**AT FIRST STREET**

P.C. 3606  
 PAGE 1  
 21,853


PRIVATE CONTRACT NO. 3606  
 W. S. 32  
 1 SHEET  
 Scale: VERT. 1"=4'  
 HORIZ. 1"=40'  
 AUGUST 1955  
 PREPARED IN THE OFFICE OF  
**LOVETT AND HART**  
**ENGINEERS AND SURVEYORS**  
 J. H. Montgomery  
 No. 222 No. 9152  
 FOR LEGEND SEE PLAN NO. S-a-64

**TABLE**

SHEET NO.	PAGES
1	1

**NO CHARGE FOR CONNECTION**  
 1/2" Kuler 9-30-55

**APPROVED:**  
 Industrial Waste Division.  
 By: *Arthur Kibler*  
 Date: 9-30-55

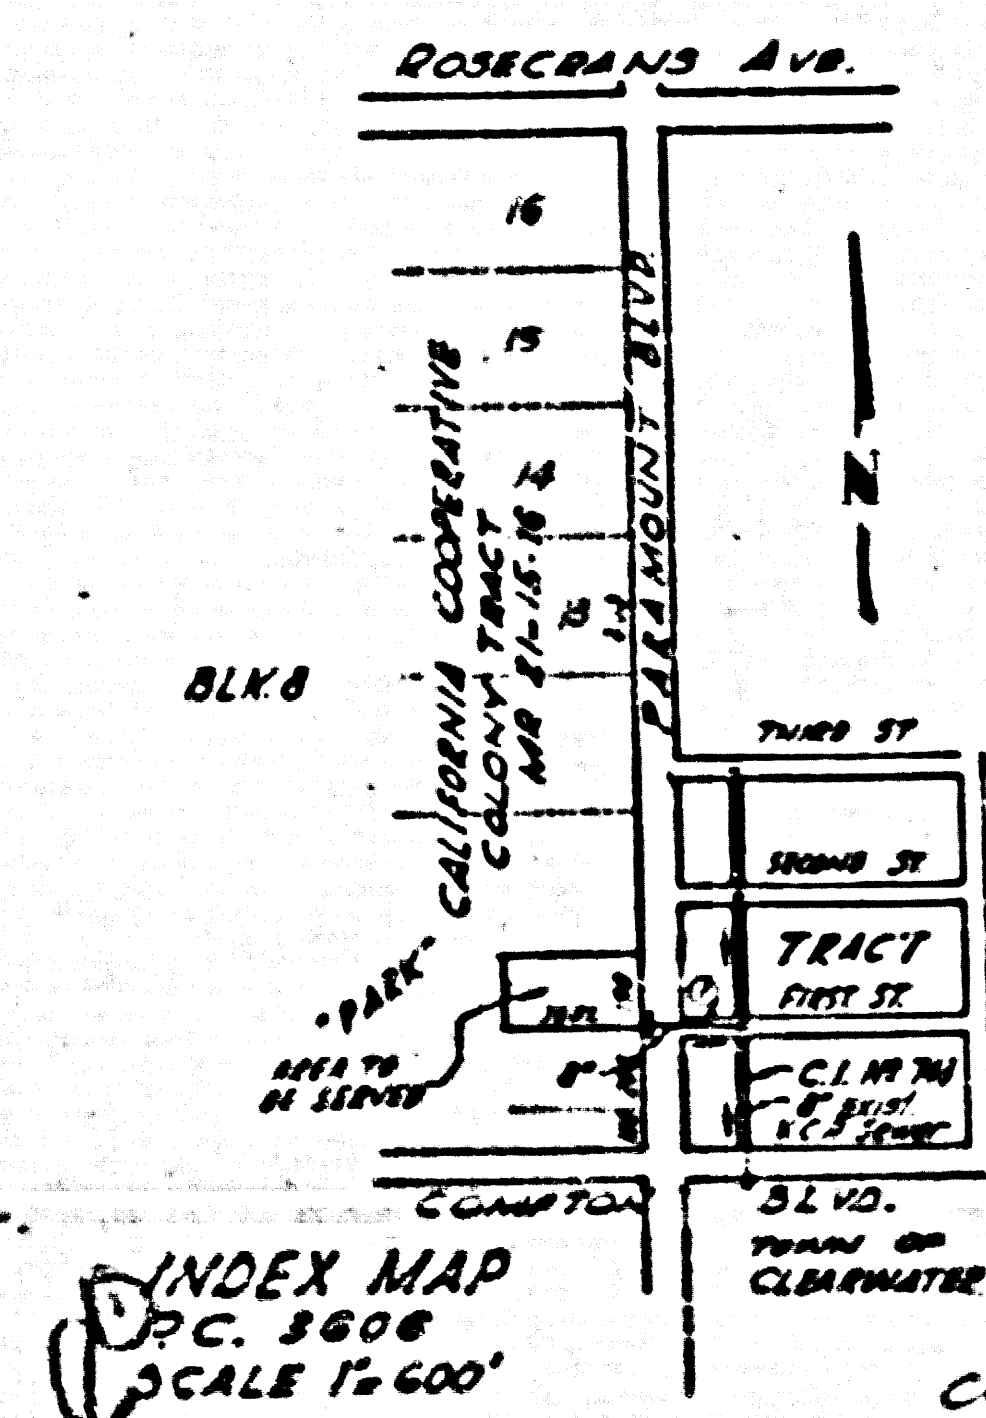

**NOTE:**  
 Grades to which this improvement is to be constructed are shown on plans and profiles. Grade points for top of curbs, center line of streets, or center line of alleys are shown by circles on profiles. At all points between designated points the grade shall be established so as to conform to a straight line drawn between said designated points.

Elevations are in feet above U.S.G.S. datum or mean sea level.

This drawing and the data hereon are hereby made a part of the specifications.

Work shall be constructed according to specifications on file in the office of the County Engineer and shall be prosecuted only in the presence of the County Engineer.

Before work can be started, the contractor must obtain a permit to excavate in County streets from the L.A. County Road Dept., 108 W. 2nd St. and make a deposit with the County Engineer, 406 from the L.A. County Road Dept., 120 South Spring Street, sufficient to cover the cost of construction inspection and record.

Approval of this plan by the County of Los Angeles does not constitute a representation as to the accuracy of the location of or the existence or non-existence of any underground utility, pipe, or structure within the limits of this project. This note applies to all sheets.

If work is to be done in a State Highway, a permit must be obtained from the State of California, Division of Highways, 120 South Spring Street.

**COUNTY OF LOS ANGELES, CALIFORNIA**  
 Approved, William J. Fox, County Engineer  
 Approved, A. M. Romo  
 CHIEF ENGINEER, CO. SAN. DIST. NO. 2  
 J. P. Collins  
 District Engineer  
 Checked by: *K. K. Kuler* 9-30-55  
 Office of County Engineer, Dep. C. & H. 7860

PARAMOUNT BOULEVARD CROSSING  
 PC 3606