


S.M. ELEY 378402
 SPIKE AND LEAD IN EAST CURB OF
 GOLDEN WEST AVENUE, 45' NORTH
 OF LIVE OAK AVENUE.

TEMPLE CITY BUILDING DISTRICT NO. 5

NOTE:
 Provide stakes on the property line or property line produced at right angles to the corner line at the corner line of each manhole.
 The representative of the County Engineer will survey or lay out any portion of the work.
 The owner or his authorized representative shall furnish the County Engineer with grade sheets and stations for all house laterals and V branches and shall provide stakes for them at their proper locations with dimensions plainly marked. Any change in location shall be requested in writing by the owner or his representative.
 No rework shall be made in these plans without the approval of the County Engineer.
 1. Use standard manhole frames and covers, S-111.
 2. Use standard strength pipe, except as noted.
 3. Use standard marker for all identified clay pipe joints.
 4. Surfaces of all trench walls shall be smooth to meet L.A. County Road Dept or California State Highway Dept requirements in accordance with plans.
 5. Excavate four feet of cover of points of interference with poles, S-111B.
 6. House laterals to be constructed with invert of property line 6 feet below curb grade, except as noted.
 7. All structures shall be brick sewer structures, S-104, except as noted.
 8. For alternate layouts, see Form No. 1, Specs., Sec. 51.
 9. Manhole tops in unimproved Right-Of-Way to be level with finished grade.

SHEET NO	PAGES
1	1-2

NO CHARGE FOR CONNECTIONS
 J.K. Wade 8-14-55

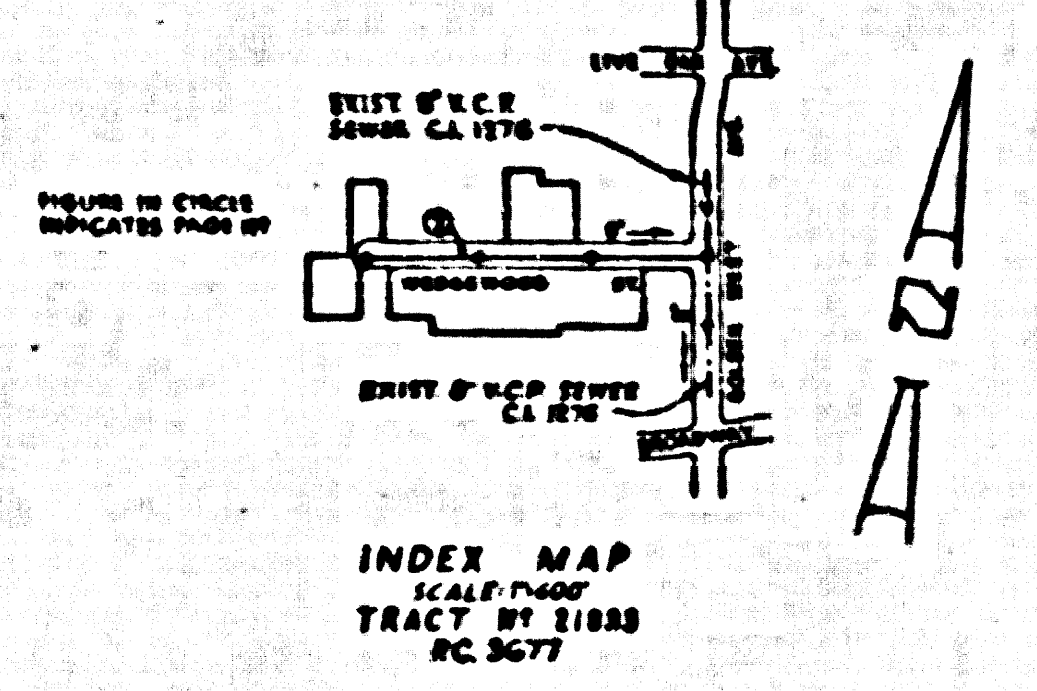

Checked 11-7-55 M. H. ...

Q2

PROFILE, ALIGNMENT AND GRADE OF
 SANITARY SEWERS
 TO BE CONSTRUCTED IN

RC 3677
 PAGE 1

TRACT NO. 21833

21,699

PRIVATE CONTRACT NO. 3677
 W.S. 44
 1 SHEET

Scale: VERT. 1" = 4'-0"
 HORIZ. 1" = 40'-0"
 AUGUST 1955
 PREPARED IN THE OFFICE OF
 LEONARD H. GOWDY

By: Leonard H. Gowdy
 REG. C.E. NO. 4823

FOR LEGEND SEE PLAN NO. S-864

NOTE:
 Grades to which this improvement is to be constructed are shown on plans and profiles. Grade points for top of curbs, center line of streets, or center line of alleys are shown by circles on profiles. At all points between designated points the grade shall be established so as to conform to a straight line drawn between said designated points.
 Elevation are in feet above M.S.L. datum or mean sea level.
 This drawing and the data herein are hereby made a part of the specifications.
 Work shall be constructed according to specifications on file in the office of the County Engineer and shall be prosecuted only in the presence of the County Engineer.
 Before work can be started, the contractor must submit a permit to excavate to County streets from the L.A. County Road Dept., 105 W. 1st St. and make a deposit with the County Engineer, 228 South Broadway, Room 228, sufficient to cover the cost of construction inspection and record plans.
 Approval of this plan by the County of Los Angeles does not constitute a representation as to the accuracy of the location of or the existence or non-existence of any underground utility, pipe, or structure within the limits of this project. This note applies to all sheets.
 If work is to be done in a State Highway, a permit must be obtained from the State of California, Division of Highways, 100 South Spring Street.

COUNTY OF LOS ANGELES, CALIFORNIA
 Approved, J.A. Lambie, County Engineer
 Approved, A.M. Rowe
 By: A.P. Collins, San. Dist. No. 15
 By: [Signature], Office Engineer

Checked by: J.K. Wade 8-13-55
 Office of County Engineer, Reg. C.E. No. 2506

TRACT NO. 21833
 RC 3677

TRIM LINE

