


BELLFLOWER BLDG. DIST. NO. 4

NOTE:
 Provide stakes on the property lines or property lines produced at right angles to the sewer line at the center line of each manhole.
 No representative of the County Engineer will survey or layout any portion of the work.
 The owner or his authorized representative shall furnish the County Engineer with grade sheets and stations for all house laterals and T branches and shall provide stakes for those of these proper locations with stationing plainly marked. Any change in location shall be requested in writing by the owner or his representative.
 No revisions shall be made in these plans without the approval of the County Engineer.
 1. Use standard manhole frames and covers, S-2-117.
 2. Use standard strength pipe except as noted.
 3. Use cement mortar for all vitrified clay pipe joints.
 4. Resurface all trench within paved areas to meet L. A. County Road Dept. or California State Highway Dept. requirements in accordance with permits.
 5. Excavate four feet of sewer at points of interference with poles, S-2-119.
 6. Manholes to be constructed with concrete or masonry. See specifications for details and materials.
 7. All structures shall be brick sewer structures, S-2-104.
 8. For allowable leakage test, see Formula No. 1, Spec's, Sec. 51.
 9. Manhole tops in unimproved Rights-Of-Way to be 6" above finish grade.

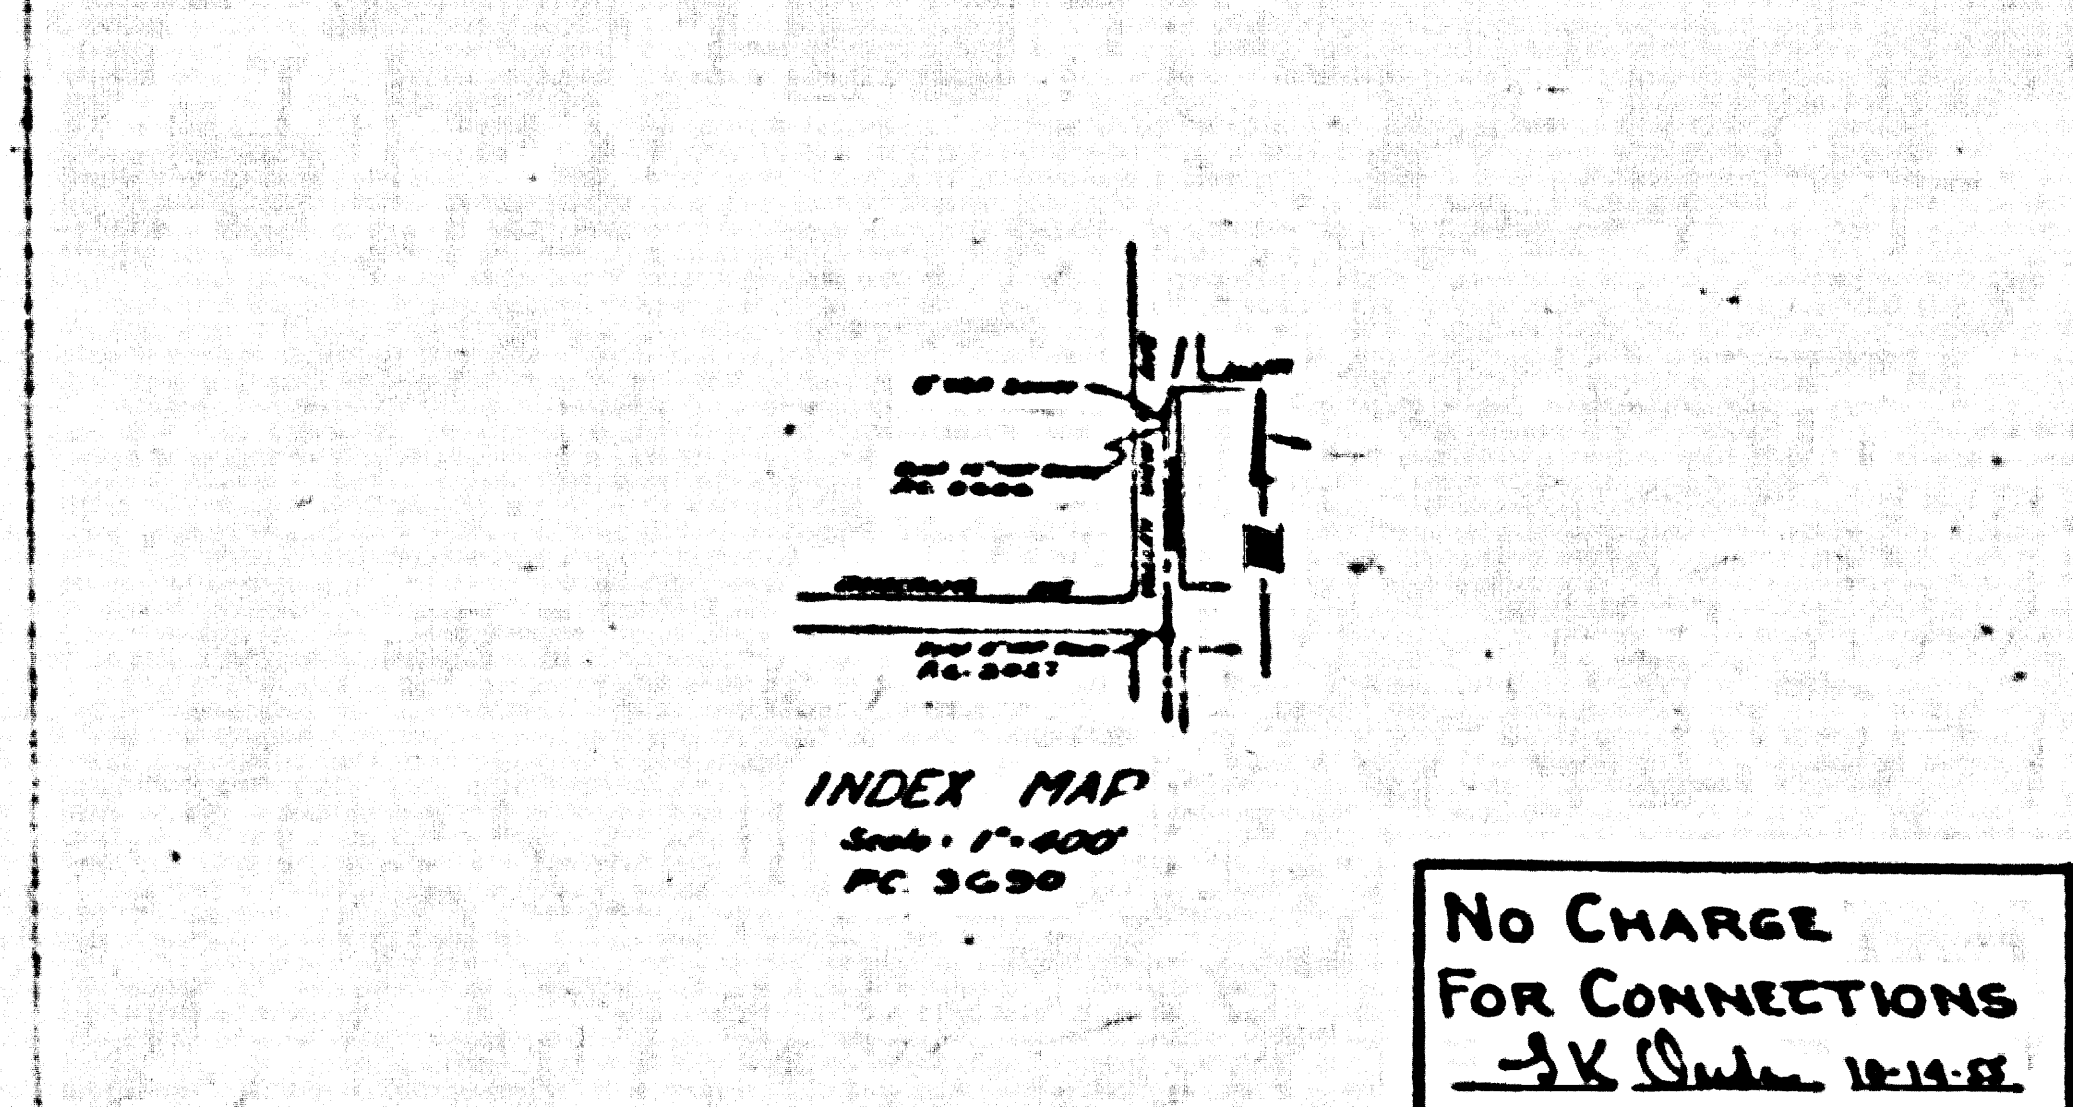

NO CHARGE FOR CONNECTIONS
 Approved by *A. P. Collins* 12-28-55
 INDUSTRIAL WASTE DIVISION
 BY *Richard P. Smith* DATE 12/15/55

PROFILE ALIGNMENT AND GRADE OF
SANITARY SEWERS
 TO BE CONSTRUCTED IN
VALLEY VIEW AVE.
 NORTH OF ROSECRANS AVE.

P.C. 3690
 Page 1
 Double Scale

21,994

PRIVATE CONTRACT NO. 3690
 W. S. 34
 1 SHEET

Scale: VERT. 1"=4' HORIZ. 1"=40' OCTOBER 1955
 PREPARED IN THE OFFICES OF
MANNING & DETILLA
 by *J. L. Manning* No. C.E.M. 7676

NOTE:
 Grades to which this improvement is to be constructed are shown on plans and profiles. Grade points for top of curb, center line of street, or center line of alleys are shown by circles on profiles. At all points between designated points the grade shall be established so as to conform to a straight line drawn between said designated points.
 Elevations are in feet above U.S.G.S. datum or mean sea level.
 This drawing and the data herein are hereby made a part of the specifications.
 Work shall be constructed according to specifications on file in the office of the County Engineer and shall be prosecuted only in the presence of the County Engineer.
 Before work is started, the contractor must obtain a permit to excavate in County sheets from the L.A. County Road Dept., 100 W. 2nd St. and make a deposit with the County Engineer, Rm. 200, 222 So. Broadway, sufficient to cover the cost of construction inspection and record plans.
 Approval of this plan by the County of Los Angeles does not constitute a representation as to the accuracy of the location of or the existence or non-existence of any underground utility, pipe, or structure within the limits of this project. This note applies to all sheets.
 If work is to be done in a State Highway, a permit must be obtained from the State of California, Division of Highways, 120 South Spring Street.

COUNTY OF LOS ANGELES, CALIFORNIA

Approved, John Lambie, County Engineer Approved, A. M. Bove
 CHIEF BLDG. DIST. NO. 4
 BY *A. P. Collins* BY *A. M. Bove*
 Stationing Engineer City Engineer
 Dated by *Richard P. Smith* 10-11-55
 Office of County Engineer, Bldg. C. S. No. 7866

VALLEY VIEW AVE.

P.C. 3690
 003830