
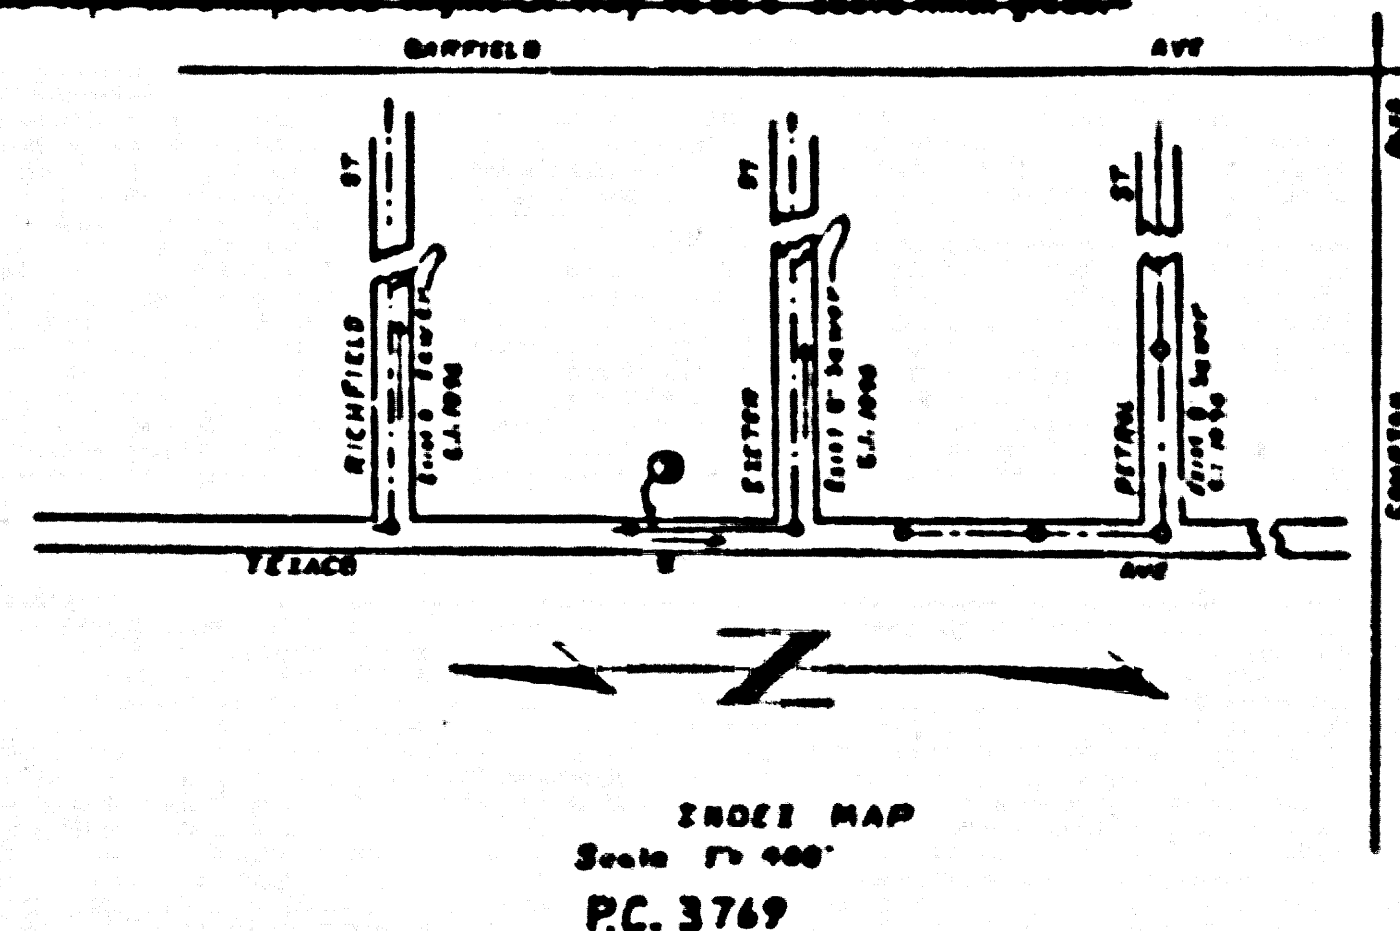


BELLFLOWER BLDG DIST N<sup>o</sup> 4

- NOTE:**
- Provide stakes on the property lines or property lines produced at right angles to the sewer line at the center line of each manhole.
- No representative of the County Engineer will survey or layout any portion of the work.
- The owner or his authorized representative shall furnish the County Engineer with grade sheets and stations for all house laterals and Y branches and shall provide stakes for them at those proper locations with stationing plainly marked. Any change in location shall be requested in writing by the owner or his representative.
- No revisions shall be made in these plans without the approval of the County Engineer.
1. Use standard manhole frames and covers, S-a-117 *except as noted*.
  2. Use standard strength pipe except as noted.
  3. Use joint compound for all vitrified clay pipe joints.
  4. Resurface all trench within paved area to meet L. A. County Road Dept. or California State Highway Dept. requirements in accordance with permit.
  5. Excise four feet of sewer at points of interference with poles, S-a-118.
  6. House laterals to be constructed with inverts at property line *four feet below curb grade* *except as noted*.
  7. All structures shall be brick sewer structures, S-a-104 *except as noted*.
  8. For allowable leakage test, use Formula No.     , Spec'n., Sec. 81.
  9. Manhole tops in unpaved Right-of-Way to be *4" above finish grade*.

B.M. 18 EL. 73.241 F.B. 112, P.M.  
 Easpt. 34 & Texaco Ave. NE. Con.  
 C.P. 944 in P.P. = 226798.

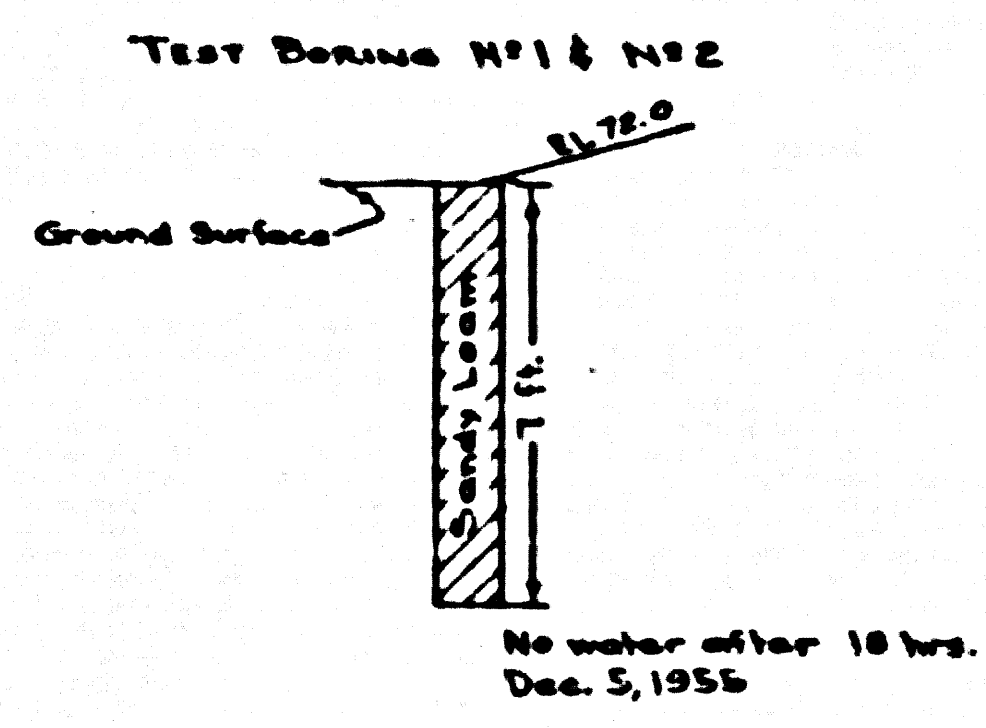

SHEET	PAGES
1	1-2

Checked 1-10-56 *W. H. ...*

COLLECT CHARGES  
 AS INDICATED  
 7. Collector 12-15-55

PROFILE, ALIGNMENT AND GRADE OF  
**SANITARY SEWERS**  
 TO BE CONSTRUCTED IN  
**TEXACO AVE**

P.C. 3769  
 Page 1

(22,068)

PRIVATE CONTRACT NO. 3769  
 W. S. 33  
 1 SHEET

Scale: VERT. 1" = 4'  
 HORIZ. 1" = 40'

NOV. 1955

PREPARED IN THE OFFICES OF  
**HANNING & DE TILLA**

By *J. L. Manning* Reg. C. E. No. 7674

FOR LEGEND SEE PLAN NO. S-a-64

**NOTE:**

Grades to which this improvement is to be constructed are shown on plans and profiles. Grade points for top of curb, center line of street, or center line of alley are shown by strikes on profiles. At all points between designated points the grade shall be established so as to conform to a straight line drawn between said designated points.

Drawings are to be done U.S.C. & G.S. and shall conform to 2005.

The drawings and the data hereon are hereby made a part of the specification.

Work shall be constructed according to specifications on file in the office of the County Engineer and shall be prosecuted only in the presence of the County Engineer.

Before work can be started, the contractor must obtain a permit to excavate in County streets from the L.A. County Road Dept., 100 W. 2nd St. and make a deposit with the County Engineer, Room 324, 123 So. Broadway, sufficient to cover the cost of construction inspection and record plans.

Approval of this plan by the County of Los Angeles does not constitute a representation to the accuracy of the location of or the existence or the absence of any underground utility, pipe or structure within the limits of this project. This note applies to all sheets.

If work is to be done in a State Highway, a permit must be obtained from the State of California, Division of Highways, 120 South Spring Street.

COUNTY OF LOS ANGELES, CALIFORNIA

Approved, John A. Lambie County Engineer Approved, A. M. Ryan  
 CHIEF ENGINEER COUNTY ENGINEER

By *A. P. ...* By *J. ...*  
 Assistant Engineer Chief Engineer

Printed by *P. ...* 12-16-55  
 Office of County Engineer, Reg. C. E. No. 7660

PC 3769

10 3769

TRIM LINE 7

P.C. 3769  
Page 2

22,069

COLLECT CHARGES  
AS INDICATED

