

LENNOX BLDG. DISTRICT No 7

- NOTE:
Provide stakes on the property lines or property lines produced at right angles to the sewer line at the center line of each manhole.
No representative of the County Engineer will survey or layout any portion of the work. The owner or his authorized representative shall furnish the County Engineer with grade sheets and stations for all house laterals and Y branches and shall provide stakes for them at their proper locations with stationing plainly marked. Any change in location shall be requested in writing by the owner or his representative.
No revisions shall be made in these plans without the approval of the County Engineer.
1. Use standard manhole frames and covers, S-117.
 2. Use standard strength pipe except as noted.
 3. Use cement mortar for all vitrified clay pipe joints.
 4. Resurface all trench within paved area to meet L.A. County Road Dept. or Calif. State Highway Dept. requirements in accordance with permit.
 5. Encase four feet of sewer at points of interference with poles, S-119.
 6. House laterals to be constructed with inverts at property line... feet below curb grade except as noted.
 7. All structures shall be brick sewer structures, S-104.
 8. Manhole tops in unimproved Rights of Way to be 4" above finish grade.
 9. For allowable leakage test, use Formula No. 1, Spec's, Sec. 51.

PROFILE, ALIGNMENT AND GRADE OF
SANITARY SEWERS
TO BE CONSTRUCTED IN
TRACT NO. 20021

PRIVATE CONTRACT NO. 3817
W. S. 25
SHEET 1 OF 1 SHEETS
Scale: VERT. 1"=4'
HORIZ. 1"=40'
DEC. 15, 1955
PREPARED IN THE OFFICES OF
JENNINGS ENGINEERING CO.
J. C. Jennings
No. C. E. No. 7871
FOR LEGEND SEE PLAN NO. S-8-54


NOTE:
Grades to which this improvement is to be constructed are shown on plans and profiles. Grade points for top of curbs, center line of streets, or center line of alleys are shown by circles on profiles. At all points between designated points the grade shall be established so as to conform to a straight line drawn between said designated points.
Elevations are in feet above U.S.C. 1885. See Level Datum of 1929.
This drawing and the data hereon are hereby made a part of the specifications.
Work shall be constructed according to specifications on file in the office of the County Engineer and shall be prosecuted only in the presence of the County Engineer.
Before work can be started, the contractor must obtain a permit to excavate in County streets from the L.A. County Road Dept., 108 W. 2nd St. and make a deposit with the County Engineer, Room 364, 253 S. Broadway, sufficient to cover the cost of construction inspection and record plans.
Approval of this plan by the County of Los Angeles does not constitute a representation as to the accuracy of the location or the existence or non-existence of any underground utility, pipe, or structure within the limits of this project. This note applies to all sheets.
If work is to be done in a State Highway, a permit must be obtained from the State of California, Division of Highways, 120 South Spring Street.

BE SURE YOU LET FROM THE CORNER OF CURB
SHE 252' S. OF E. OF ROSECRANS AVE.
S. 20' W. OF W. MCKINLEY AVE. IN
S. 20' W. OF W. MCKINLEY AVE. IN
E. 50' W. OF W. MCKINLEY AVE. IN
E. 50' W. OF W. MCKINLEY AVE. IN

NO CHARGE FOR
CONNECTIONS
Customer 1-23-56

TABLE

SHEET NO.	PAGES
1	1

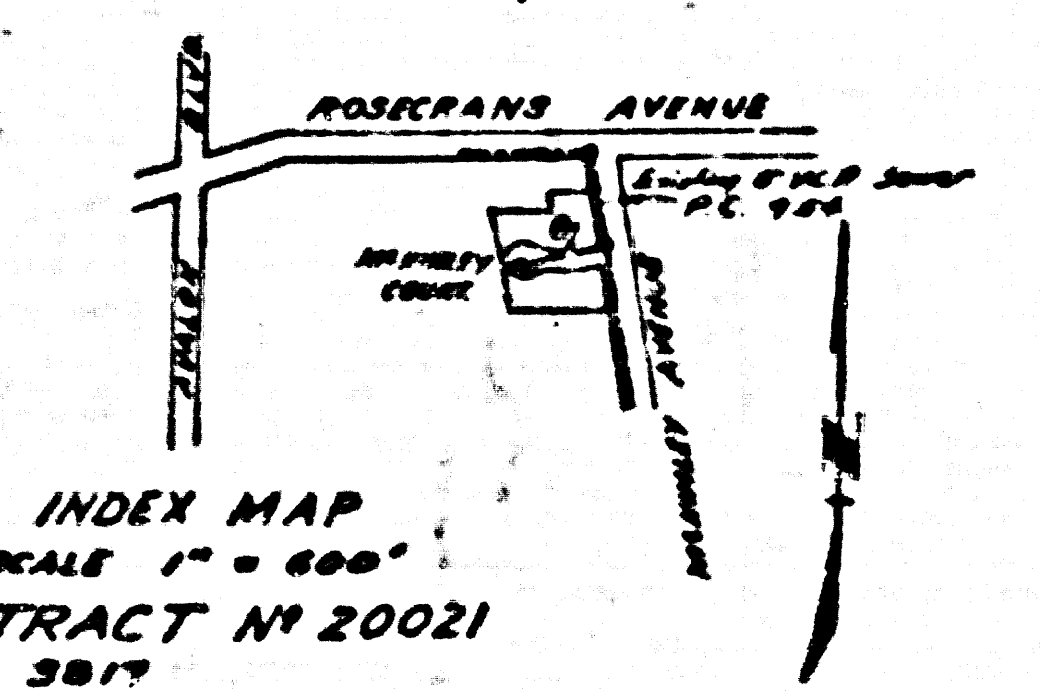

COUNTY OF LOS ANGELES, CALIFORNIA
Approved, John A. Loebe County Engineer
Approved, A. M. Brown
J. C. Jennings
J. C. Jennings
J. C. Jennings
J. C. Jennings

PC 3817
PAGE 1

22,282

TRACT NO 20021

PC 3817

PC 3817

9272

3817

TRIM LINE

Revised 3-15-56 W. J. ...