

EAST LOS ANGELES BUILDING DIST. NO. 6

B. M. County Sanitation U-7  
Elev. 164.28 Cross in top 3a, end of  
east end of vault under A. T. & S. F.  
Railway Trks. at Bondini, P.

SHEETS	PAGES
1	1-2

- NOTE:**
- Provide stakes on the property lines or property lines produced at right angles to the sewer line at the center line of each manhole.
  - No representative of the County Engineer, will survey or layout any portion of the work.
  - The owner or his authorized representative shall furnish the County Engineer with grade sheet and stakes for all house laterals and Y branches and shall provide stakes for them at their proper locations with stations plainly marked. Any change in location shall be requested in writing by the owner or his representative.
  - No revisions shall be made in these plans without the approval of the County Engineer.
  - Use standard manhole frames and covers, S & 117.
  - Use standard strength pipe except as noted.
  - Use cement mortar for all vitrified clay pipe joints.
  - Resurface all trench within pavement to meet L. A. County Road Dept. or California State Highway Dept. requirements in accordance with permit.
  - Excise four feet of sewer at points of interference with poles, S & 119.
  - Manhole vaults to be constructed with insets at property lines.
  - All structures shall be brick sewer structures, S & 104.
  - For allowable leakage test, use Formula No. 1, Spec's. Sec. 51.
  - Manhole tops in unimproved Rights Of Way 15 be 6" above finish grade.

PROFILE ALIGNMENT AND GRADES OF  
SANITARY SEWERS  
TO BE CONSTRUCTED

PRIVATE STREET

PRIVATE CONTRACT NO. 3829  
W. S. 36  
1 SHEET

PC 3829  
PAGE 1


22750  
(2)

Scale: 1" = 10' DEC. 27, 1955

PREPARED BY THE OFFICE OF  
THE A. T. & S. F. RAILWAY CO.  
COAST LINES


San. L. [Signature]  
No. C. E. No. 3317  
FOR LEGEND SEE PLAN NO. S-64

**DETAIL**

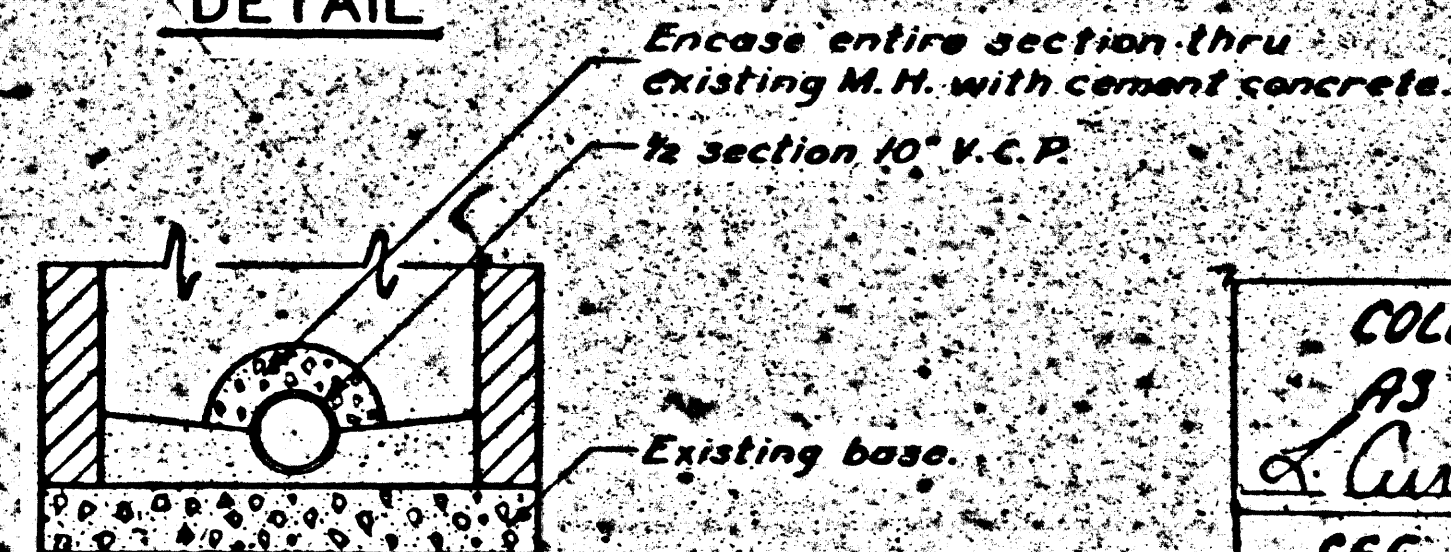

\$25.00 Abandon existing M.H.  
Break out top to a depth of 4  
feet below ground surface.  
Reconstruct base and chan-  
nel as shown and backfill with  
damp sand. Salvage M.H. Frame  
and cover.

COLLECT CHARGES  
AS INDICATED  
SEE SPECIAL NOTES  
ON PAGE 2

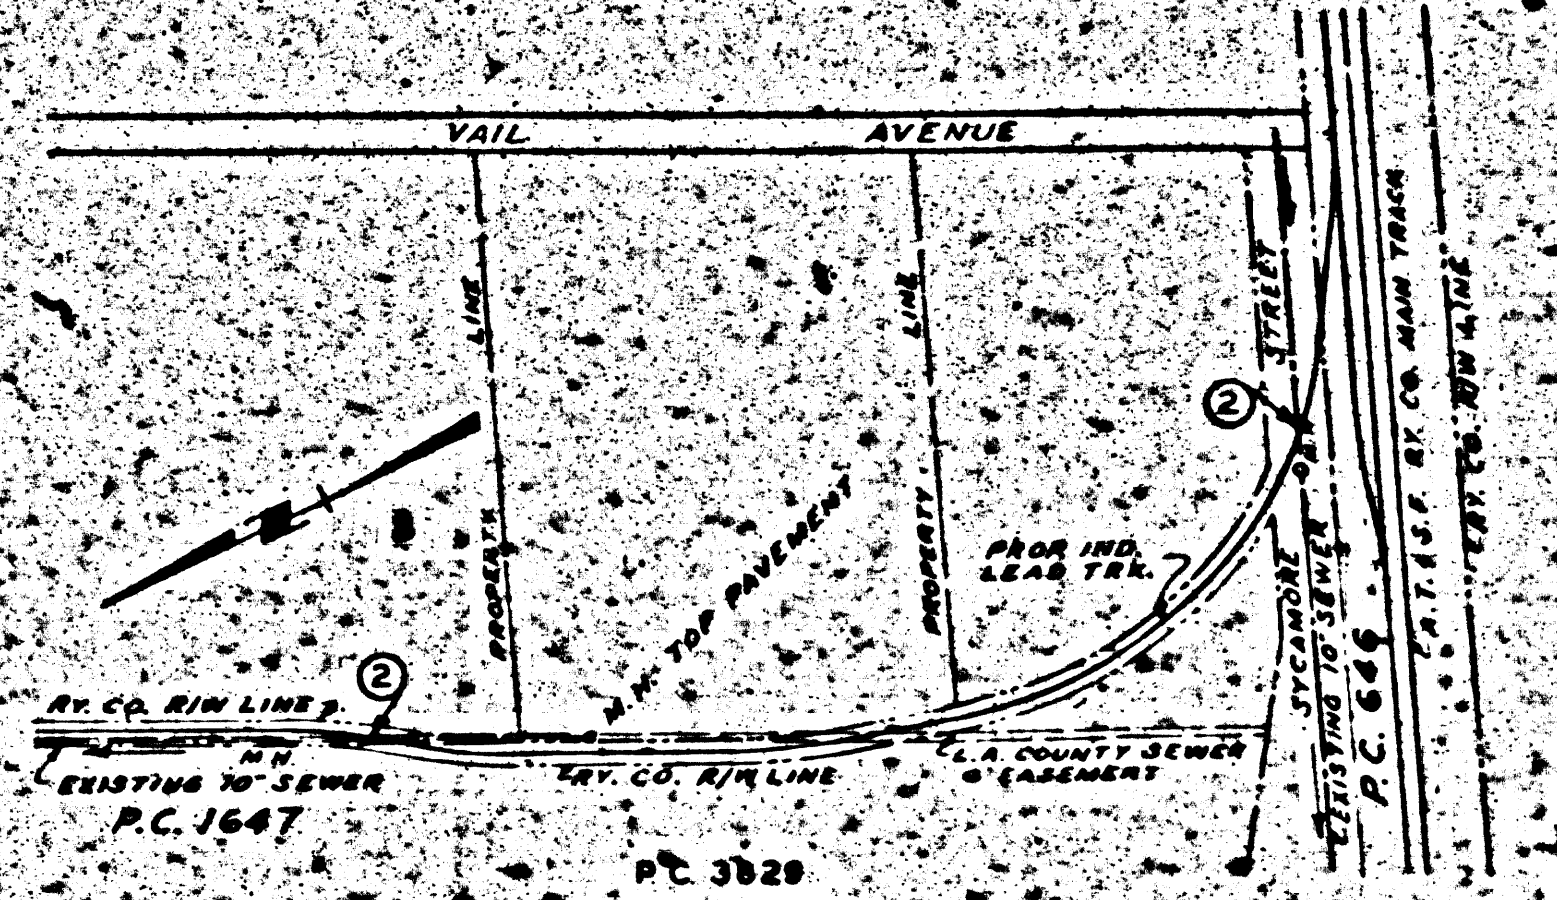

**NOTE:**

Grades to which this improvement is to be constructed are shown on plans and profile. Grade lines for top of curbs, center line of streets, or center line of alleys are shown by circles on profile. At all points between designated points the grade shall be established so as to conform to a straight line drawn between said designated points.

Elevations are in feet above U.S.C. & G.S. Sea level datum of 1929.

The drawing and the data herein are hereby made a part of the specifications.

Work shall be constructed in accordance with specifications on file in the office of the County Engineer and shall be prosecuted rate in the presence of the County Engineer.

Before work can be started the contractor shall obtain a permit to excavate in City of Los Angeles from the L.A. County Road Dept., 175 W. 2nd St. and to the District with the County Engineer, Room 224, 233 South Broadway, in order to cover the cost of construction inspection and record plans.

Approval of this plan by the County of Los Angeles does not constitute a representation as to the accuracy of the location of or the existence or non-existence of any underground utility, pipe or structure within the limits of this project. This note applies to all sheets.

If work is to be done in a "Right-of-Way" a permit must be obtained from the State of California, Division of Highways, 730 South Spring Street.

COUNTY OF LOS ANGELES, CALIFORNIA

Approved: John A. Lambie, County Engineer

Approved: [Signature]  
City of North Hollywood  
By: [Signature]

Checked by: [Signature]  
Office of County Engineer, Box 111, Los Angeles, California

PC 3829

