


BO 22 29

CE 15 04 12981

16641 No 51212
P.C. 4508

BENCH MARK SG 1113
5'00" 4" Tack set in S.W. cor. of foundation slab to oil
drum stand 175' E. of point on an Elliot Ave. 1260' E.
of E of Orange Ave @ Hte. 124 N 31' C Elev. 310.304

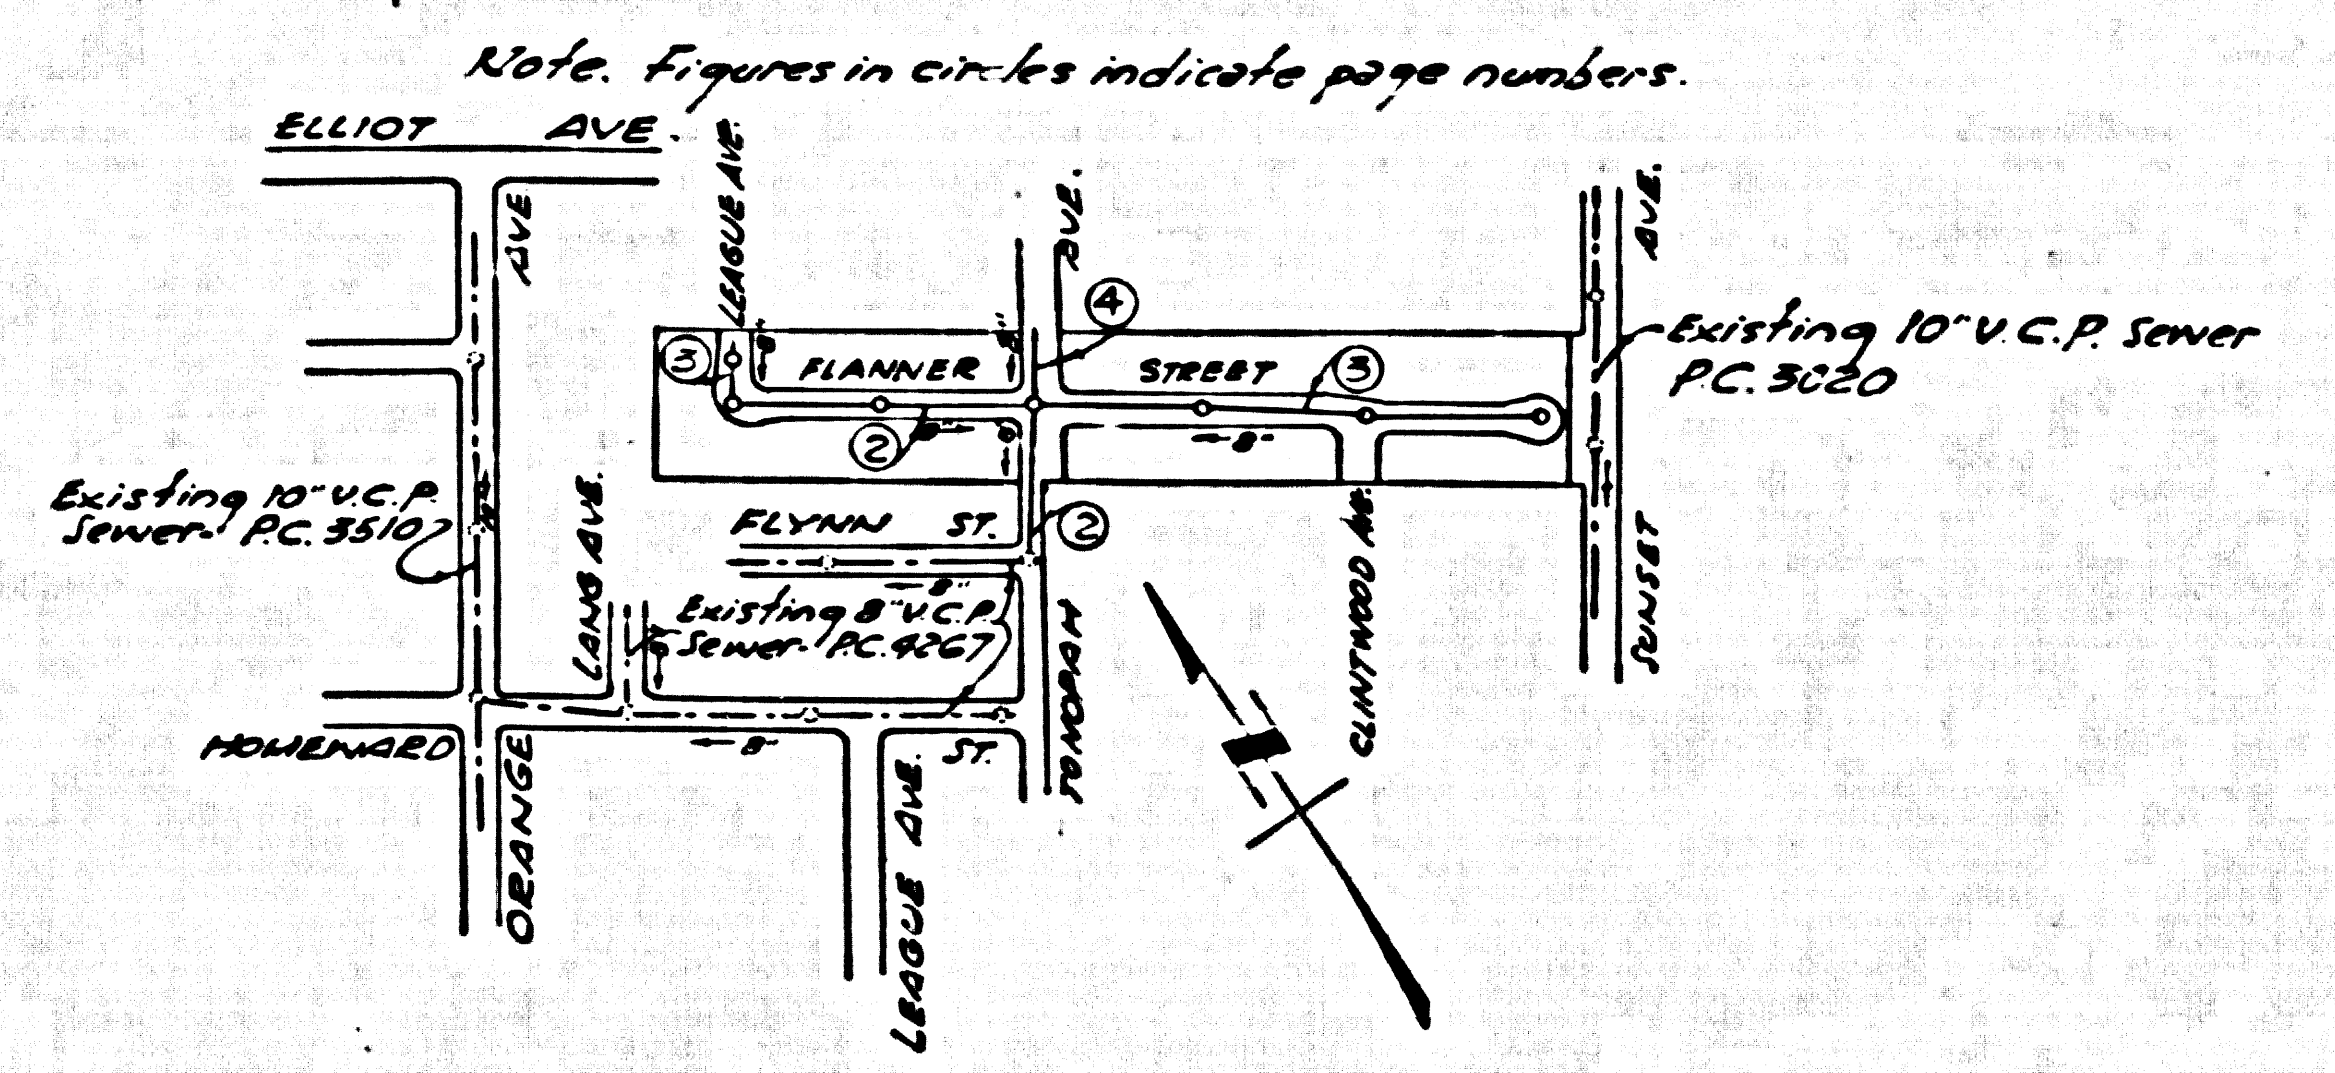

INDEX MAP
TRACT No 21319 P.C. 4508
Scale: 1" = 400'

COLLECT CHARGES
AS INDICATED
October 9-9-57

Approved By
CITY OF LA PUENTE
J. P. ... 9-11-57
CITY MANAGER

PUENTE BLDG. DIST. NO. 2

- PROVIDE STAKES ON THE PROPERTY LINE OR PROPERTY CORNERS AT RIGHT ANGLES TO THE SEWER LINE AT THE CENTER LINE OF EACH MANHOLE.
- NO REPRESENTATIVE OF THE CITY ENGINEER WILL BE PRESENT AT THE WORK.
- THE OWNER OR HIS REPRESENTATIVE SHALL FURNISH THE CITY ENGINEER WITH GRADE SHEETS AND STATION FOR ALL HOUSE LATERALS AND T-BRANCHES AND SHALL PROVIDE STAKES FOR THIS AT THESE WORK LOCATIONS WITH STATION AND PLANS NUMBER. ANY CHANGE IN LOCATION SHALL BE REQUESTED BY WRITING BY THE OWNER OR HIS REPRESENTATIVE.
- NO FINISHES SHALL BE MADE IN THESE PLANS WITHOUT THE APPROVAL OF THE CITY ENGINEER.
- USE STANDARD MANHOLE FRAMES AND COVERS, S.A. 117, 24" DIA.
 - USE STANDARD TRENCH PROTECTORS.
 - USE CEMENT MORTAR FOR ALL VITRIFIED CLAY PIPE JOINTS.
 - RESURFACE ALL TRENCH WITHIN PAVED AREA TO MEET L.A. COUNTY ROAD DEPT. OR CALIF. STATE HIGHWAY DEPT. STANDARDS IN ACCORDANCE WITH PLANS.
 - ENCASE FOUR FEET OF SEWER AT POINTS OF INTERFERENCE WITH POLES, S.A. 119.
 - HOUSE LATERALS TO BE CONSTRUCTED WITH INVERTS AT PROPERTY LINE. 6" JET BROW CURB SHALL BE CONSTRUCTED.
 - ALL STRUCTURES SHALL BE BRICK SEWER STRUCTURE, S.A. 124, 24" DIA.
 - FOR MANHOLE ENCASEMENT SEE THE FORMER VOL. 1, S.A. 117, S.C. 97.
 - MANHOLE FOR IN IMPROVED DRAINAGE TO BE 6" DIA. FINISH GRADE.
 - THE PRIVATE BUSINESS IS TO FURNISH THE HOUSE LATERAL DEPTH AT THE PROPERTY LINE BELOW THE TOP OF CURB ELEVATION FOR EACH HOUSE. CENTRAL, ON THE GRADE SHEET.

NOTE:
THE CONTRACTOR SHALL NOTIFY THE CONSTRUCTION
AND STORMS DEPARTMENT DIVISION BY TELEPHONE MADISON
3-7747, EXT 362 AT LEAST 24 HOURS BEFORE STARTING
ANY WORK UNDER THIS CONTRACT.

PROFILE ALIGNMENT AND GRADE OF P.C. 4508
SANITARY SEWERS PAGE 1
TO BE CONSTRUCTED IN

TRACT No 21319
PRIVATE CONTRACT NO. 4508

W.S. 38
2 SHEETS, 4 PAGES
SCALE: VERT. 1" = 4'
HORIZ. 1" = 40'
JULY, 1957
POSTED IN THE OFFICES OF

ROSENTHAL ENGINEERING CO.
G. F. Rosenthal
REG. C. E. NO. 8828
FOR LEGEND SEE PLAN NO. S.A. 64

NOTE:
GRADES TO WHICH THIS IMPROVEMENT IS TO BE CONSTRUCTED ARE SHOWN ON PLANS AND PROFILE. GRADE POINTS FOR TOP OF CURB, CENTER LINE OF STREET, OR CENTER LINE OF ALLEY ARE SHOWN BY CIRCLES ON PROFILE. ALL POINTS BETWEEN DESIGNATED POINTS THE GRADE SHALL BE ESTABLISHED SO AS TO CONFORM TO A GRADE LINE DRAWN BETWEEN SAID GRADE POINTS.

CITY OF LA PUENTE, CALIFORNIA
APPROVED, JOHN A. LAMBE, CITY ENGINEER
APPROVED, H. B. BAYNE, CHIEF ENGINEER
Checked by: G. F. Rosenthal
OFFICE OF CITY ENGINEER, REG. C. E. NO. 3456

