


S.Y.B.M. 1676 L&T/ East B.C.P.
N.E. Cor. Linsey Ave & Washington
Blvd. Rivera 1255 Elev. 161066

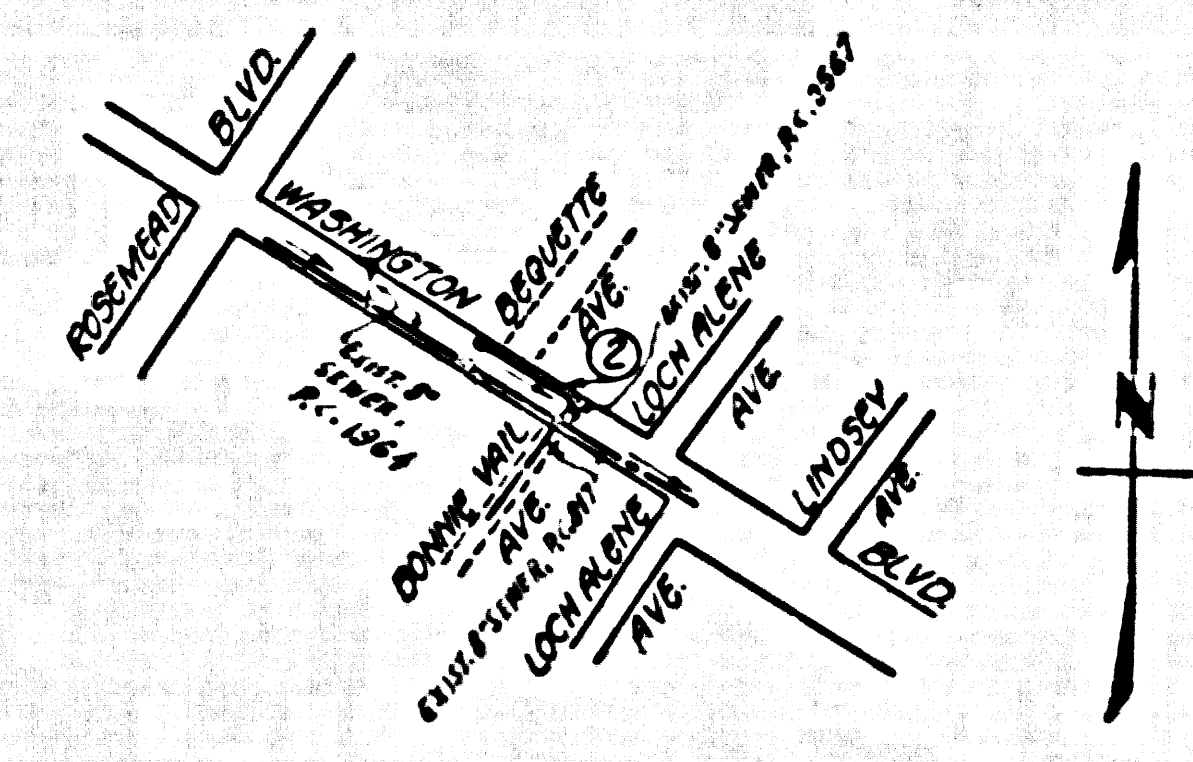

INDEX MAP
Scale 1"=600'
PC 493

NO CHARGE FOR CONNECTIONS
L. Carter 10-2-58

WHITTIER BLDG. DIST. NO. 11.01 (PICO RIVERA)

PROFILE ALIGNMENT AND GRADE OF
SANITARY SEWERS
TO BE CONSTRUCTED IN
WASHINGTON BLVD

JN.0860.64
P.C. 4913
PAGE 1
26,554

- NOTES:
- PROVIDE STAKES ON THE PROPERTY LINE OR PROPERTY LINES PRODUCED AT RIGHT ANGLES TO THE SEWER 15/8" AT THE CENTER LINE OF EACH MANHOLE.
 - NO REPRESENTATIVE OF THE CITY ENGINEER WILL SURVEY OR LAYOUT ANY PORTION OF THE WORK.
 - THE OWNER OR HIS AUTHORIZED REPRESENTATIVE SHALL FURNISH THE CITY ENGINEER WITH GRADE SHEETS AND STATION FOR ALL HOUSE LATERALS AND Y BRANCHES AND SHALL PROVIDE STAKES FOR THEM AT THEIR PROPER LOCATIONS WITH STATIONING AND PLAINLY MARKED. ANY CHANGE IN LOCATION SHALL BE INDICATED IN WRITING BY THE OWNER OR HIS REPRESENTATIVE.
 - NO REVISIONS SHALL BE MADE IN THESE PLANS WITHOUT THE APPROVAL OF THE CITY ENGINEER.
 - USE STANDARD MANHOLE FRAMES AND COVERS, S.A.117.
 - USE STANDARD STRENGTH PIPE.
 - USE CEMENT MORTAR "HYDRO LOCK" OR "SPEED SEAL" FOR ALL VCP JOINTS PER SPEC'S. SEC. 36.148.
 - RESURFACE ALL TRACES WITHIN PAVED AREA TO MEET L.A. COUNTY ROAD DEPT. OR CALIF. STATE HIGHWAY DEPT. REQUIREMENTS IN ACCORDANCE WITH PERMITS.
 - INCURE FOUR FEET OF SEWER AT POINTS OF INTERFERENCE WITH POLES, S.A.172-CASE 3F.
 - HOUSE LATERALS TO BE CONSTRUCTED WITH INVERTS AT PROPERTY LINE... FEET BELOW CURB GRADE EXCEPT AS NOTED.
 - ALL STRUCTURES SHALL BE BRICK SEWER STRUCTURES, S.A.184.
 - FOR ALLOWABLE LEAKAGE TEST USE FORMULA NO. 1 SPEC'S. SEC. 3.
 - MANHOLE TOPS IN UNIMPROVED RIGHTS-OF-WAY TO BE 6" ABOVE FINISHED GRADE.
 - THE PRIVATE ENGINEER IS TO FURNISH THE HOUSE LATERAL WITH AT THE PROPERTY LINE SHOW THE TOP OF CURVE ELEVATION FOR EACH HOUSE LATERAL ON THE GRADE SHEET.
 - THE CONTRACTOR SHALL NOTIFY THE CONSTRUCTION AND SPONGE DRAIN DIVISION BY TELEPHONE, HARBOR 9-849, EXT. 302, AT LEAST 24 HOURS BEFORE STARTING ANY WORK UNDER THIS CONTRACT.

PRIVATE CONTRACT NO. 4913

W.S.36
1 SHEETS, 2 PAGES
SCALE: VERT. 1"=6' HORIZ. 1"=40'
SEPT., 1958
PREPARED IN THE OFFICES OF
ENGINEERING SERVICE CORPORATION

By: *L. Carter*
REG. C.E. NO. 3622

FOR LEGEND SEE PLAN NO. S-A-64

NOTES:
GRADES TO WHICH THIS IMPROVEMENT IS TO BE CONSTRUCTED ARE SHOWN ON PLANS AND PROFILE GRADE POINTS FOR TOP OF CURBS, CENTER LINE OF STREETS, OR CENTER LINE OF ALLEYS ARE SHOWN BY CIRCLES OR PROMENES AT ALL POINTS BETWEEN DESIGNATED POINTS THE GRADE SHALL BE ESTABLISHED SO AS TO CONFORM TO A STRAIGHT LINE DRAWN BETWEEN SAID DESIGNATED POINTS.
ELEVATIONS ARE IN FEET ABOVE U.S.C&G.S. SEA LEVEL DATUM OF 1929.
THIS DRAWING AND THE DATA HEREON ARE HEREBY MADE A PART OF THE SPECIFICATIONS.
WORK SHALL BE CONSTRUCTED ACCORDING TO SPECIFICATIONS ON FILE IN THE OFFICE OF THE CITY ENGINEER AND SHALL BE PROSECUTED ONLY IN THE PRESENCE OF THE CITY ENGINEER.
BEFORE WORK CAN BE STARTED, THE CONTRACTOR MUST OBTAIN A PERMIT TO EXCAVATE IN CITY STREETS FROM THE L.A. COUNTY ROAD DEPT. DIST. 1406 AND MAKE AN AGREEMENT WITH THE CITY ENGINEER, ROOM 204 SAN AMERICAN BUILDING, 225 SO. BROADWAY SUBJECT TO COVER THE COST OF CONSTRUCTION INSPECTION AND RECORD PLANS.
APPROVAL OF THIS PLAN BY THE CITY OF PICO RIVERA DOES NOT CONSTITUTE A REPRESENTATION AS TO THE ACCURACY OF THE LOCATION OF OR THE EXISTENCE OR NON-EXISTENCE OF ANY UNDERGROUND UTILITY PIPE, OR STRUCTURE WITHIN THE LIMITS OF THIS PROJECT. THIS NOTE APPLIES TO ALL PAGES.
IF WORK IS TO BE DONE ON A STATE HIGHWAY, A PERMIT MUST BE OBTAINED FROM THE STATE OF CALIFORNIA, DIVISION OF HIGHWAYS, 120 SOUTH SPRING STREET.

CITY OF PICO RIVERA, CALIFORNIA

APPROVED, JOHN A. LAMBE, CITY ENGINEER APPROVED, A. M. BAWN, CHIEF ENGINEER

By: *L. Carter* SANITATION ENGINEER By: *A. M. Bawn* CHIEF ENGINEER

CHECKED BY: *St. Child* 10-2-58
OFFICE OF COUNTY ENGINEER, REG. C.E. NO. 2406

SUBMITTED BY: *John L. Carter - 9-30-58*
LOS ANGELES REGIONAL ENGINEER C.E. #3871

ENGINEERING SERVICE CORPORATION 1127 W. WASHINGTON BLVD. LOS ANGELES 15, CALIF. RI. 9-7281	
REVISIONS	TRACED BY: <i>C.M.P.</i>
	DES'G'D BY: <i>C.M.P.</i>
	CK'D BY:
	SUBMITTED:
SUB STRUCTURES OK'D	
W. O. NO.	DWG. NO.
68d1-44	5671-1
DATE	SCALE
SEPT., 1958	As Noted
L.S.	P.B.
	LL

P.C. 4913 PAGE 2

NO CHARGE FOR CONNECTIONS

26,555

