

SAN DIMAS BLDG. DIST. NO. 10

PROFILE ALIGNMENT AND GRADE OF P.C. 5091  
**SANITARY SEWERS** PAGE 1  
 TO BE CONSTRUCTED IN J.N. 0350.49  
 CALVADOS AVENUE  
 AND A  
 SANITARY SEWER RIGHT OF WAY

**PRIVATE CONTRACT NO. 5091**

W.S. 47  
 1 SHEET, 2 PAGES  
 SCALE: VERT. 1" = 4' HORIZ. 1" = 40'  
 MARCH, 1939  
 PREPARED IN THE OFFICES OF  
**GRIFFIN & REEVE ENGINEERING CO.**

28,252

By Philip S. Griffin  
 P.E. C. E. NO. 2032

FOR LEGEND SEE PLAN NO. S-A-44

NOTES:  
 GRADES TO WHICH THIS IMPROVEMENT IS TO BE CONSTRUCTED ARE SHOWN ON PLANS AND PROFILE. GRADE POINTS FOR  
 TOP OF CURB, CENTER LINE OF STREET, OR CENTER LINE OF ALLEYS ARE SHOWN BY CIRCLES ON PROFILES. AT ALL POINTS BETWEEN  
 NEAREST POINTS THE GRADE SHALL BE ESTABLISHED SO AS TO CONFORM TO A STRAIGHT LINE BETWEEN SAID NEAREST  
 POINTS.  
 ELEVATIONS ARE IN FEET ABOVE U.S.C. & G.S. SEA LEVEL. NATURE OF SOIL  
 THIS DRAWING AND THE DATA HEREON ARE HEREBY MADE A PART OF THE SPECIFICATIONS  
 WORK SHALL BE CONSTRUCTED ACCORDING TO SPECIFICATIONS ON FILE IN THE OFFICE OF THE COUNTY ENGINEER AND SHALL  
 BE RECEIVED ONLY IN THE PRESENCE OF THE COUNTY ENGINEER.  
 BEFORE WORK CAN BE STARTED, THE CONTRACTOR MUST OBTAIN A PERMIT TO EXCAVATE IN COUNTY STREETS FROM THE  
 L. A. COUNTY ROAD DEPT., DISTRICT OFFICE NO. 1, AND MAKE A REPORT WITH THE COUNTY ENGINEER, ROOM 504 AMERICAN  
 BLDG., 220 SO. BROADWAY SUPPLEMENT TO COVER THE COST OF CONSTRUCTION INSPECTION AND SECOND PLANS.  
 APPROVAL OF THIS PLAN BY THE COUNTY OF LOS ANGELES DOES NOT CONSTITUTE A REPRESENTATION AS TO THE ACCURACY  
 OF THE LOCATION OF OR THE EXISTENCE OR NON-EXISTENCE OF ANY UNDERGROUND UTILITY PIPE, OR A STRUCTURE WITHIN THE  
 LIMITS OF THE PROJECT THIS NOTE APPLIES TO ALL PAGES.  
 IF WORK IS TO BE DONE IN A STATE HIGHWAY, A PERMIT MUST BE OBTAINED FROM THE STATE OF CALIFORNIA, DIVISION OF  
 HIGHWAYS, 120 SOUTH SPRING STREET.


COUNTY OF LOS ANGELES, CALIFORNIA

APPROVED, JOHN A. LAMBE, COUNTY ENGINEER APPROVED, C. S. CHAPMAN, CHIEF ENGINEER  
 CO. SEAL NO. 22

By A. H. Decker E. J. Pacheco  
 PLANTATION ENGINEER OFFICE ENGINEER

Checked by W. C. Brindley  
 OFFICE OF COUNTY ENGINEER, BUREAU OF C. E. NO. 1406

SUBMITTED W. C. Brindley  
 SAN DIMAS REGIONAL ENGINEER

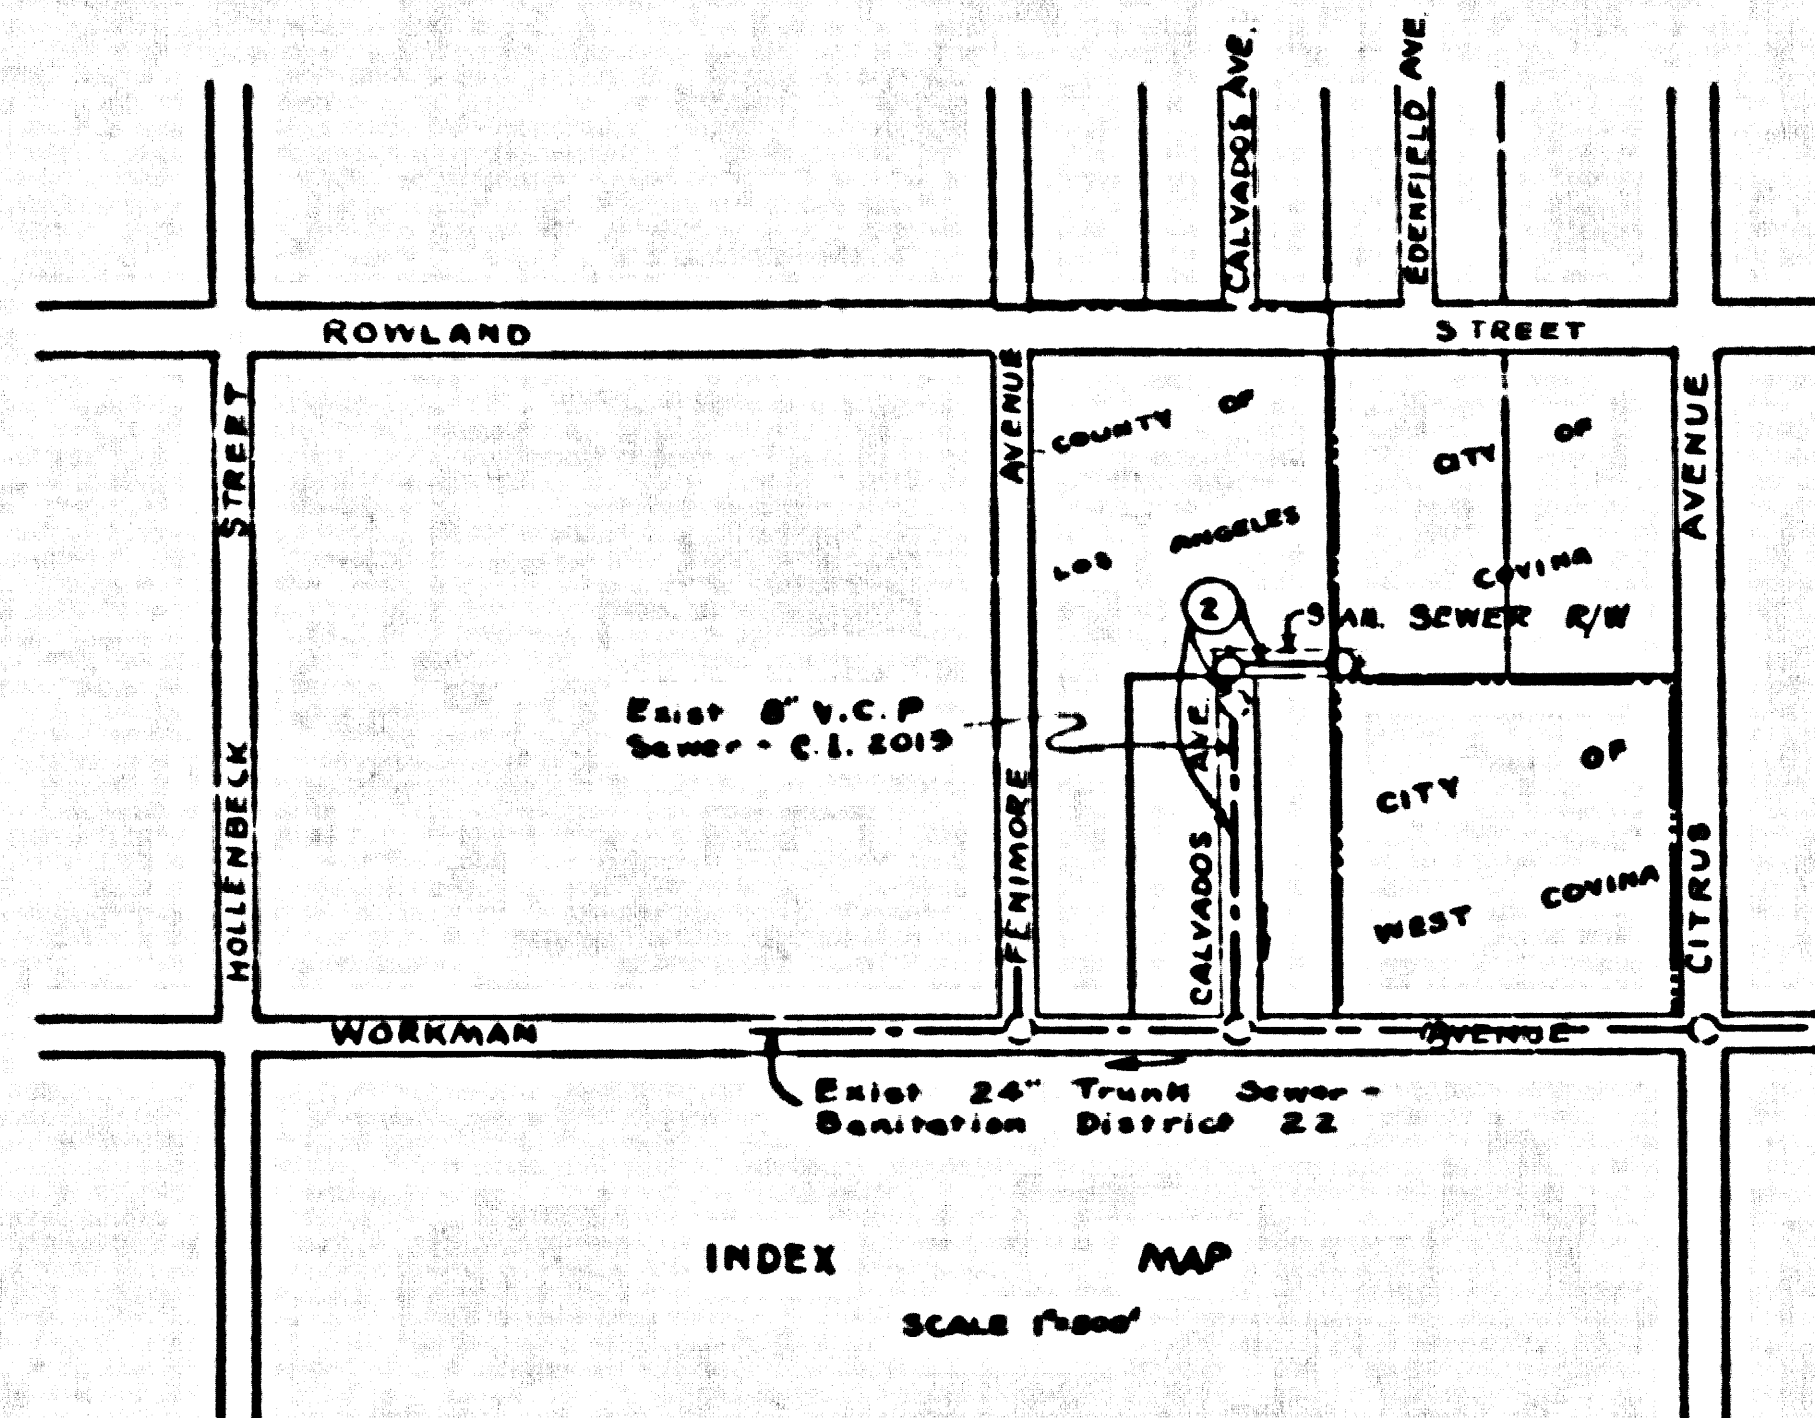

BENCH MARK: LOS ANGELES COUNTY S.M.  
 17-6 - ELEVATION 846.157. Brass disc in  
 north face of building on southeast  
 corner Badillo Street and Citrus Avenue  
 1.5 feet from northwest corner 41 feet  
 above sidewalk. L.A. C. S. F. B. 1281-118.

COLLECT CHARGES  
 AS INDICATED  
 71.70' Minimum 7.25' 57

CITY OF COVINA  
 APPROVED Edward J. ...  
 CITY ENGINEER

SANITARY SEWER RIGHT OF WAY TO BE GRANTED TO THE COUNTY OF LOS ANGELES, INCLUDING THAT PORTION THEREOF WITHIN THE CORPORATE LIMITS OF THE CITY OF COVINA, TOGETHER WITH THE RIGHT OF SUPERSEDE AND INSPECTION OF THE WORK DONE THEREIN, AND THE RIGHT OF SUCH MAINTENANCE THEREOF AS MAY BE REQUIRED BY SAID COUNTY.

P.C. 5091 PAGE 2

COLLECT CHARGES AS INDICATED

28,253

