


SAN DIMAS BLDG. DIST. NO. 10

PROFILE ALIGNMENT AND GRADE OF P.C. 5118
 SANITARY SEWERS PAGE 1
 TO BE CONSTRUCTED IN J.N. 0350.66
 BONNIE COVE AVENUE and
 OTHER RIGHTS OF WAY

- NOTES
1. PROFILE STARTS ON THE PROPERTY LINE OR PROPERTY LINES PRODUCED AT RIGHT ANGLES TO THE SEWER LINE AT THE CENTER LINE OF EACH MANHOLE
 2. NO REPRESENTATIVE OF THE COUNTY ENGINEER WILL SURVEY OR LAY OUT ANY PORTION OF THE W.D.R.
 3. THE OWNER OR HIS AUTHORIZED REPRESENTATIVE SHALL FURNISH THE COUNTY ENGINEER WITH GRADE SHEETS AND STATIONING FOR ALL HOUSE LATERALS AND Y BRANCHES AND SHALL PROVIDE STAKES FOR THEM AT THESE PROPER LOCATIONS WITH STATIONING PLAINLY MARKED. ANY CHANGE IN LOCATION SHALL BE SHOWED IN WRITINGS BY THE OWNER OR HIS REPRESENTATIVE
 4. THE PRIVATE ENGINEER SHALL FURNISH THE HOUSE LATERAL POINTS AT THE PROPERTY LINE BEYOND THE GRADE OF 6" OF R/W FOR EACH HOUSE LATERAL ON THE GRADE SHEET.
 5. NO REVISIONS SHALL BE MADE IN THESE PLANS WITHOUT THE APPROVAL OF THE COUNTY ENGINEER
 6. USE STANDARD MANHOLE FRAMES AND COVERS, 5-0-117.
 7. USE STANDARD STRENGTH PIPE
 8. USE CEMENT MORTAR OR "WEDGE LOCK" OR "SPREAD SEAT" FOR ALL V.C.P. JOINTS PER SPEC., SECS. 26 & 28
 9. RESURFACE ALL TRENCH WITHIN PAVED AREA TO MEET L.A. COUNTY ROAD DEPT. OR CALIF. STATE HIGHWAY REQUIREMENTS IN ACCORDANCE WITH PERMITS.
 10. INCASE FOUR FEET OF SEWER AT POINTS OF INTERFERENCE WITH POLES, CASE NO. 5-0-172.
 11. HOUSE LATERALS TO BE CONSTRUCTED WITH INVERTS AT PROPERTY LINE 6" FEET BELOW CURB GRADE EXCEPT AS NOTED.
 12. ALL STRUCTURES SHALL BE BRICK SEWER STRUCTURES, 5-0-104.
 13. FOR ALLOWABLE LEAKAGE TEST USE FORMULA NO. 1, SPEC'S. SEC. 54
 14. MANHOLE TOPS IN UNAPPROVED RIGHTS-OF-WAY TO BE SIX INCHES ABOVE FINISHED GRADE.
 15. THE CONTRACTOR SHALL NOTIFY THE CONSTRUCTION & STORM DRAIN DIVISION BY TELEPHONE, MADISON 5-47, EXT. 365, AT LEAST TWENTY FOUR HOURS BEFORE STARTING ANY WORK UNDER THIS CONTRACT
 16. STANDARD SPECIFICATIONS 5118B AND 11, 18, 18.02 APPLY IN THE CONSTRUCTION OF THIS PROJECT.

B.M. N° 56 50-A. Elev. 710.670 - SAN DIMAS QUAD 1955
 239' E. of Centerline Bonnie Cove Ave. & 20' N. of Centerline Covina Blvd.
 Triangulation disc. in conc. post.

CONNECTION CHARGES AS INDICATED
 71.77' Bonnie 6-4-59

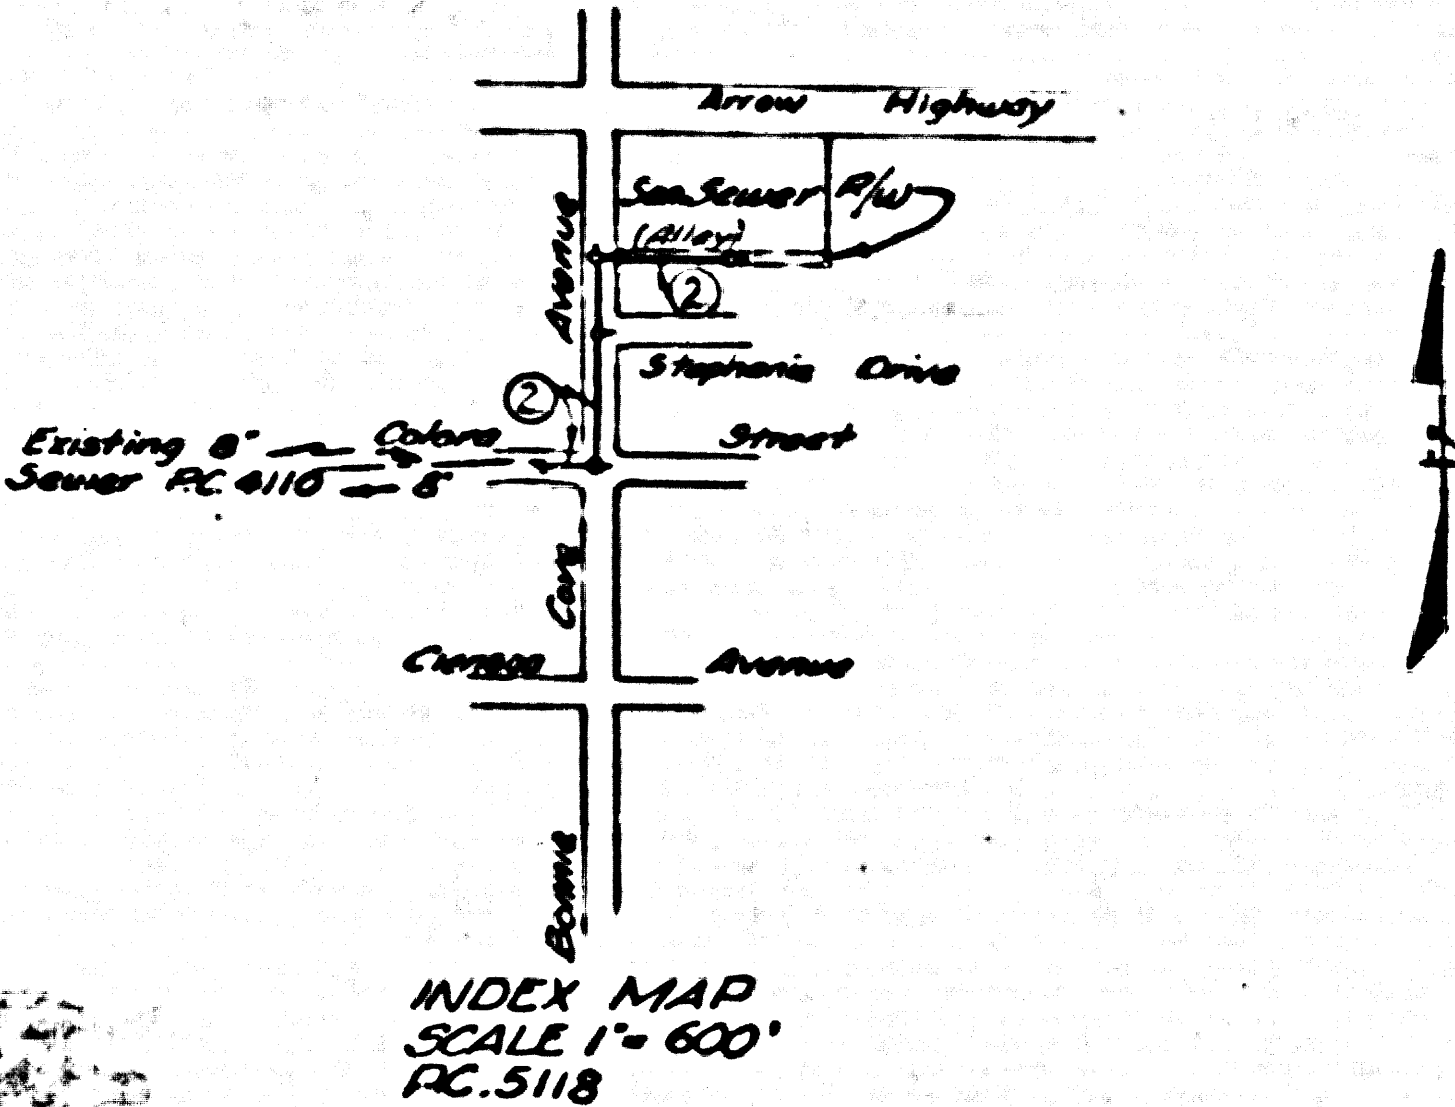

PRIVATE CONTRACT NO. 5118

W.S. 48
 1 SHEET, 2 PAGES
 SCALE: VERT. 1" = 4' APRIL, 1959
 PREPARED IN THE OFFICES OF
Pond ENGINEERING CO.
 By: Marshall E. Pond
 REG. C. E. NO. 2392
 FOR LEGEND SEE PLAN NO. S-A-64

28,060

NOTES
 GRADES TO WHICH THIS IMPROVEMENT IS TO BE CONSTRUCTED ARE SHOWN ON PLANS AND PROFILES. GRADE POINTS FOR TOP OF CURB, CENTER LINE OF STREETS, OR CENTER LINE OF ALLEYS ARE SHOWN BY CIRCLES ON PROFILES. AT ALL POINTS BETWEEN DESIGNATED POINTS THE GRADE SHALL BE BEHAVING AS TO CORRELATE TO A STRAIGHT LINE DRAWN BETWEEN SAID DESIGNATED POINTS.
 ELEVATIONS ARE IN FEET ABOVE U.S.C. & G.S. MEAN SEA LEVEL DATUM OF 1929.
 THIS DRAWING AND THE DATA HEREON ARE HEREBY MADE A PART OF THE SPECIFICATIONS.
 BEFORE WORK CAN BE STARTED, THE CONTRACTOR MUST OBTAIN A PERMIT TO EXCAVATE IN THE COUNTY STREETS FROM THE L.A. COUNTY ROAD COM. DISTRICT OFFICE NO. 1, AND MAKE A DEPOSIT WITH THE COUNTY ENGINEER, ROOM 324 SAN AMERICAN BUILDING 330 SO. BROADWAY SUFFICIENT TO COVER THE COST OF CONSTRUCTION INSPECTION AND RECORD PLANS.
 APPROVAL OF THIS PLAN BY THE COUNTY OF LOS ANGELES DOES NOT CONSTITUTE A REPRESENTATION AS TO THE ACCURACY OF THE LOCATION OF OR THE EXISTENCE OR NON-EXISTENCE OF ANY UNDERGROUND UTILITY PIPE, OR STRUCTURE WITHIN THE LIMITS OF THE PROJECT. THE NOTE APPLIES TO ALL PAGES.
 IF WORK IS TO BE DONE IN A STATE HIGHWAY, A PERMIT MUST BE OBTAINED FROM THE STATE OF CALIFORNIA, DIVISION OF HIGHWAYS, 126 SOUTH BRIDGE STREET.

COUNTY OF LOS ANGELES, CALIFORNIA
 APPROVED, JOHN A. LAMME, COUNTY ENGINEER APPROVED, C.R. COMPTON, CHIEF ENGINEER
 BY: Marshall E. Pond BY: John A. Lamme
 SANITATION ENGINEER OFFICE ENGINEER
 CHECKED BY: St. Onda 6-5-59
 OFFICE OF COUNTY ENGINEER, BRL. E. & NO. 761A

Submitted: K.A. Pridemore
 SAN DIMAS REGIONAL ENGINEER

