


TEMPLE CITY BLDG. DIST. NO. 5

PROFILE ALIGNMENT AND GRADE OF P.C. 5157  
 SANITARY SEWERS PAGE 1  
 TO BE CONSTRUCTED IN J.N. 0350.95  
 RIGHT OF WAY  
 EAST OF MUSCATEL AVE.  
 PRIVATE CONTRACT NO. 5157

B.M. - T.F. 945, Elev. 479.60  
 P.B. 1500-243, Muscatel Ave. (N. side)  
 at Emperor Ave. Bl. spl. in concrete  
 driveway to House No. 6379

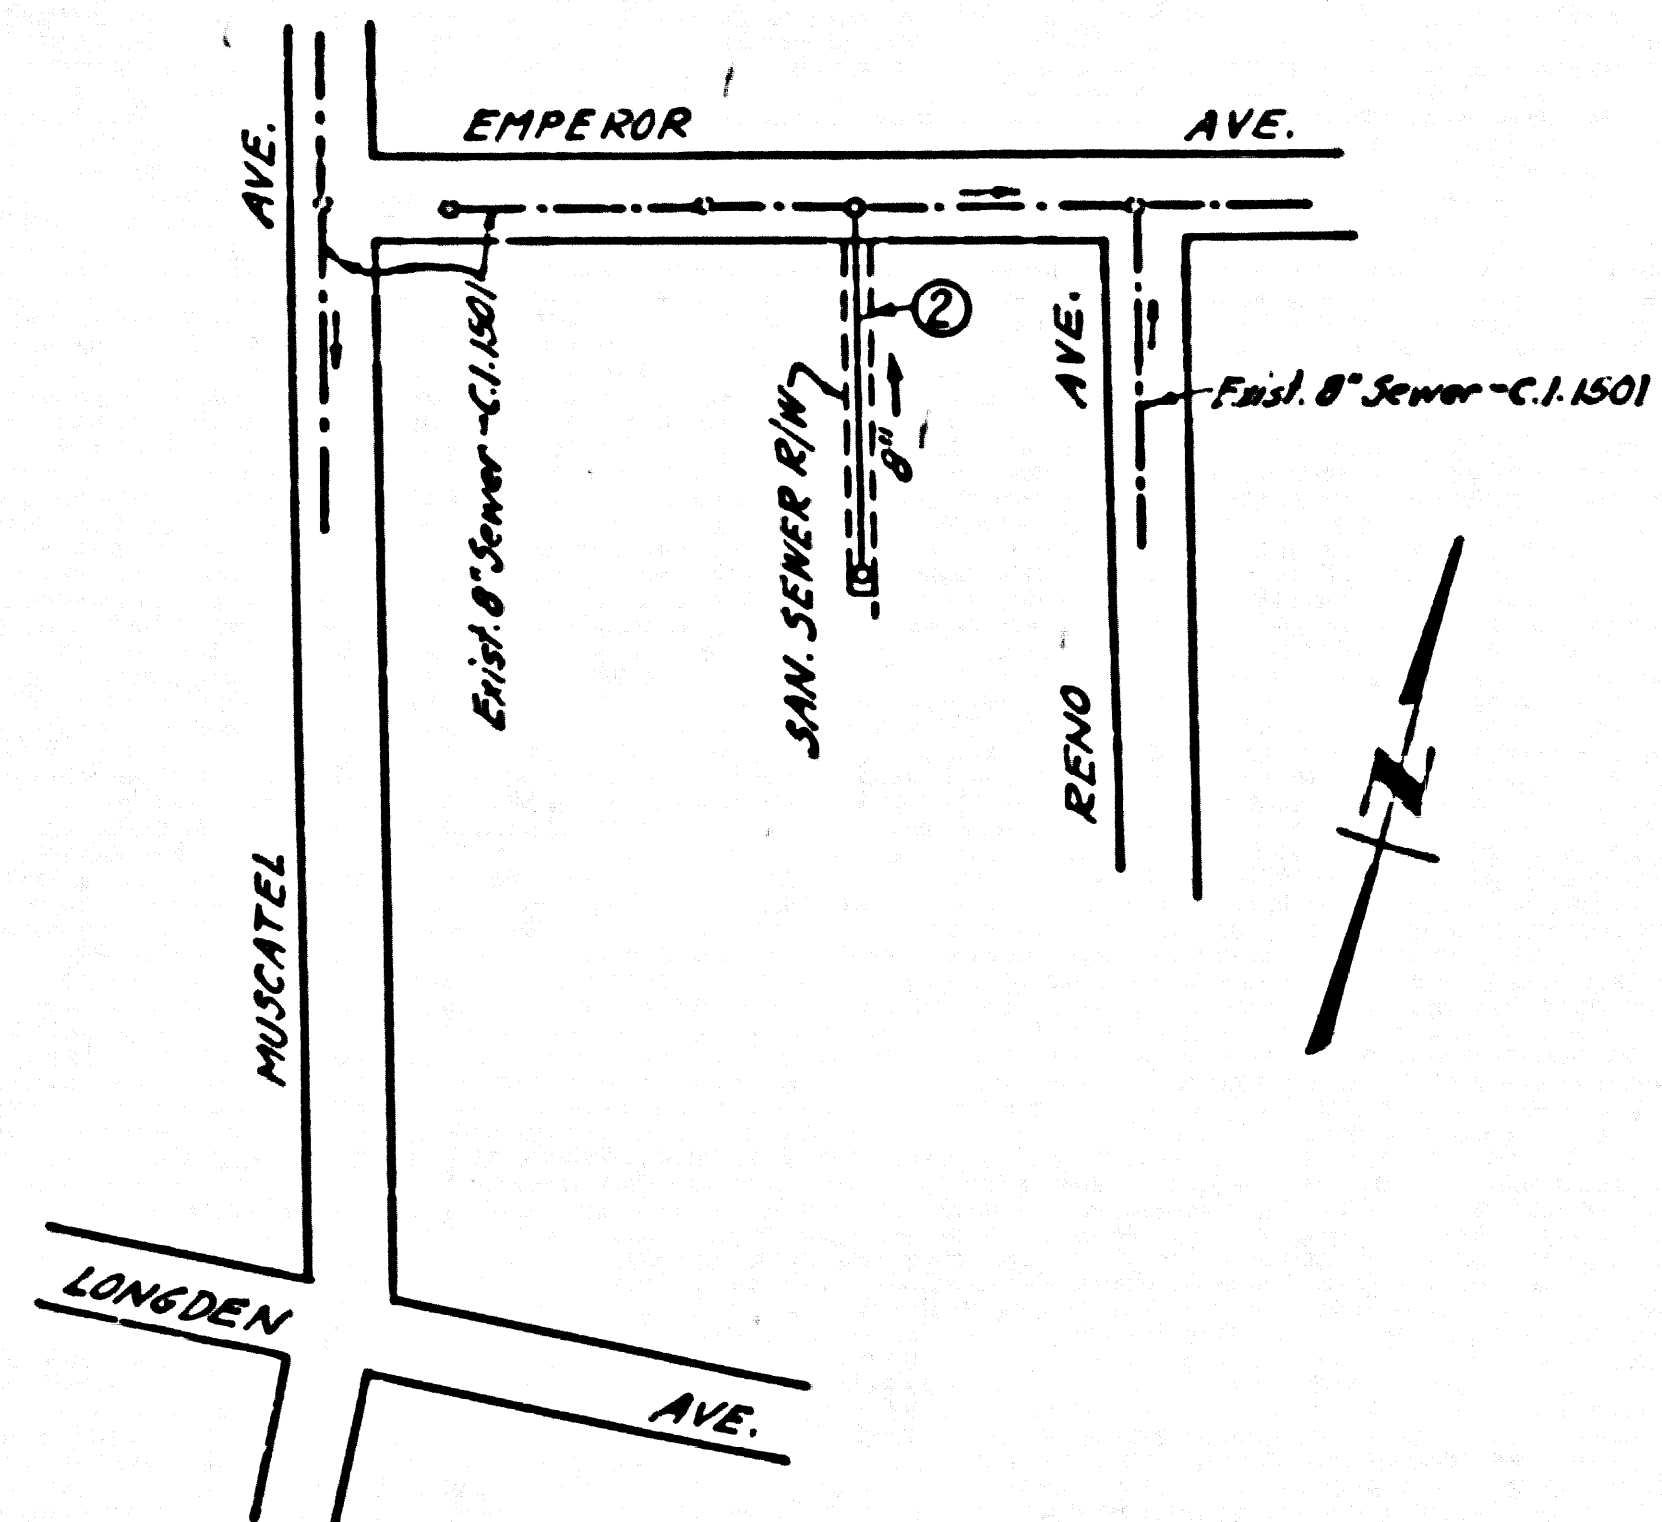

- NOTES:
1. PROVIDE STAKES ON THE PROPERTY LINE OR PROPERTY LINES PRODUCED AT RIGHT ANGLES TO THE SEWER LINE AT THE CENTER LINE OF EACH MANHOLE.
  2. NO REPRESENTATIVE OF THE COUNTY ENGINEER WILL SURVEY OR LAY OUT ANY PORTION OF THE WORK.
  3. THE OWNER OR HIS AUTHORIZED REPRESENTATIVE SHALL FURNISH THE COUNTY ENGINEER WITH GRADE SHEETS AND STATIONING FOR ALL HOUSE LATERALS AND Y BRANCHES AND SHALL PROVIDE STAKES FOR THEM AT THEIR PROPER LOCATIONS WITH STATIONING PLAINLY MARKED. ANY CHANGE IN LOCATION SHALL BE REQUESTED IN WRITING BY THE OWNER OR HIS REPRESENTATIVE.
  4. THE PRIVATE ENGINEER SHALL FURNISH THE HOUSE LATERAL DEPTH AT THE PROPERTY LINE BELOW THE TOP OF CURB ELEVATION FOR EACH HOUSE LATERAL ON THE GRADE SHEET.
  5. NO REVISIONS SHALL BE MADE IN THESE PLANS WITHOUT THE APPROVAL OF THE COUNTY ENGINEER.
  6. USE STANDARD MANHOLE FRAMES AND COVERS, S-117 SHEETS 40-10979.
  7. USE STANDARD STRENGTH PIPE PER THE NOTES.
  8. USE CEMENT MORTAR OR "WEDGE LOCK" OR "SPREAD SEAL" FOR ALL Y.C.P. JOINTS PER SPEC'S, SECS. 86 & 87.
  9. RESURFACE ALL TRENCH WITHIN PAVED AREA TO MEET L.A. COUNTY ROAD DEPT. OR CALIF. STATE HIGHWAY REQUIREMENTS IN ACCORDANCE WITH PERMITS.
  10. EXPOSE FOUR FEET OF SEWER AT POINTS OF INTERFERENCE WITH POLES, C.A. 9 IN. S-172.
  11. WHERE DIFFERENDS TO BE CONSTRUCTED WITHIN PRIVATE PROPERTY THE PROPERTY OWNER SHALL BE RESPONSIBLE FOR THE SAME.
  12. ALL STRUCTURES SHALL BE BRICK SEWER STRUCTURES, S-104, SHEETS 40-10979.
  13. FOR ALLOWABLE STORAGE TEST USE FORMULA NO. 1, SPEC'S, SEC. 84.
  14. MANHOLE TOPS IN UNIMPROVED RIGHTS-OF-WAY TO BE LEVEL WITH FINISHED GRADE.
  15. THE CONTRACTOR SHALL NOTIFY THE CONSTRUCTION & STORM DRAIN DIVISION BY TELEPHONE, MANDION 5-077, EXT. 340, AT LEAST TWENTY-FOUR HOURS BEFORE STARTING ANY WORK UNDER THIS CONTRACT.
  16. STANDARD SPECIFICATIONS DATED MAY 18, 1929 APPLY IN THE CONSTRUCTION OF THIS PROJECT.

W.S. 44  
 1 SHEETS, 2 PAGES

SCALE: VERT. 1"=6' HORIZ. 1"=40'

MAY, 1959  
 PREPARED IN THE OFFICES OF  
 CHARLES E. GLIDDEN  
 UNDER THE SUPERVISION OF  
 C. F. NOLING  
 REG. C. E. NO. 11636

29,102

NOTE:  
 GRADES TO WHICH THIS IMPROVEMENT IS TO BE CONSTRUCTED ARE SHOWN ON PLANS AND PROFILES. GRADE POINTS FOR TOP OF CURB, CENTER LINE OF STREET, OR CENTER LINE OF ALLEYS ARE SHOWN BY CIRCLES ON PROFILES. AT ALL POINTS BETWEEN DESIGNATED POINTS THE GRADE SHALL BE ESTABLISHED SO AS TO COMPARE TO A STRAIGHT LINE DRAWN BETWEEN SAID DESIGNATED POINTS.  
 ELEVATIONS ARE IN FEET ABOVE U.S.C. & G.S. SEA LEVEL DATUM OF 1929.  
 THIS DRAWING AND THE DATA HEREON ARE HEREBY MADE A PART OF THE SPECIFICATIONS.  
 WORK SHALL BE CONSTRUCTED ACCORDING TO SPECIFICATIONS ON FILE IN THE OFFICE OF THE COUNTY ENGINEER AND SHALL BE PROSECUTED ONLY IN THE PRESENCE OF THE COUNTY ENGINEER.  
 BEFORE WORK CAN BE STARTED, THE CONTRACTOR MUST OBTAIN A PERMIT TO EXCAVATE IN COUNTY STREETS FROM THE L.A. COUNTY ROAD DEPT., DISTRICT OFFICE NO. 1, AND MAKE A DEPOSIT WITH THE COUNTY ENGINEER, ROOM 124 PAN AMERICAN BUILDING, 232 SO. BROADWAY SUFFICIENT TO COVER THE COST OF CONSTRUCTION INSPECTION AND RECORD PLANS.  
 APPROVAL OF THIS PLAN BY THE COUNTY OF LOS ANGELES DOES NOT CONSTITUTE A REPRESENTATION AS TO THE ACCURACY OF THE LOCATION OF OR THE EXISTENCE OR NON-EXISTENCE OF ANY UNDERGROUND UTILITY PIPE, OR STRUCTURE WITHIN THE LIMITS OF THE PROJECT THIS NOTE APPLIES TO ALL PAGES.  
 IF WORK IS TO BE DONE IN A STATE HIGHWAY, A PERMIT MUST BE OBTAINED FROM THE STATE OF CALIFORNIA, DIVISION OF HIGHWAYS, 126 SOUTH BRIDGE STREET.

COUNTY OF LOS ANGELES, CALIFORNIA

APPROVED: JOHN A. LAMBE, COUNTY ENGINEER APPROVED: C. R. COMPTON, CHIEF ENGINEER  
 CO. SAN. DIST. NO. 13  
 BY: C. E. Glidden, 4537 SANITATION ENGINEER BY: C. F. Noling, OFFICE ENGINEER  
 CHECKED BY: C. F. Noling 8-7-59  
 OFFICE OF COUNTY ENGINEER, REG. C. E. NO. 11636

COLLECT CHARGES AS INDICATED  
 C. F. Noling 8-7-59

P.C. 5157 PAGE 2

COLLECT CHARGES AS INDICATED

29,103

