


BENCH MARK
 3 V. 207 (1947) ELEV. 47.604
 2 FT. 1" No of B.C.R. of N.E. Cor
 Westway Ave & Rosecrans Ave
 West 40'

Collect Charges As
 Indicated
 Edward N. Smith

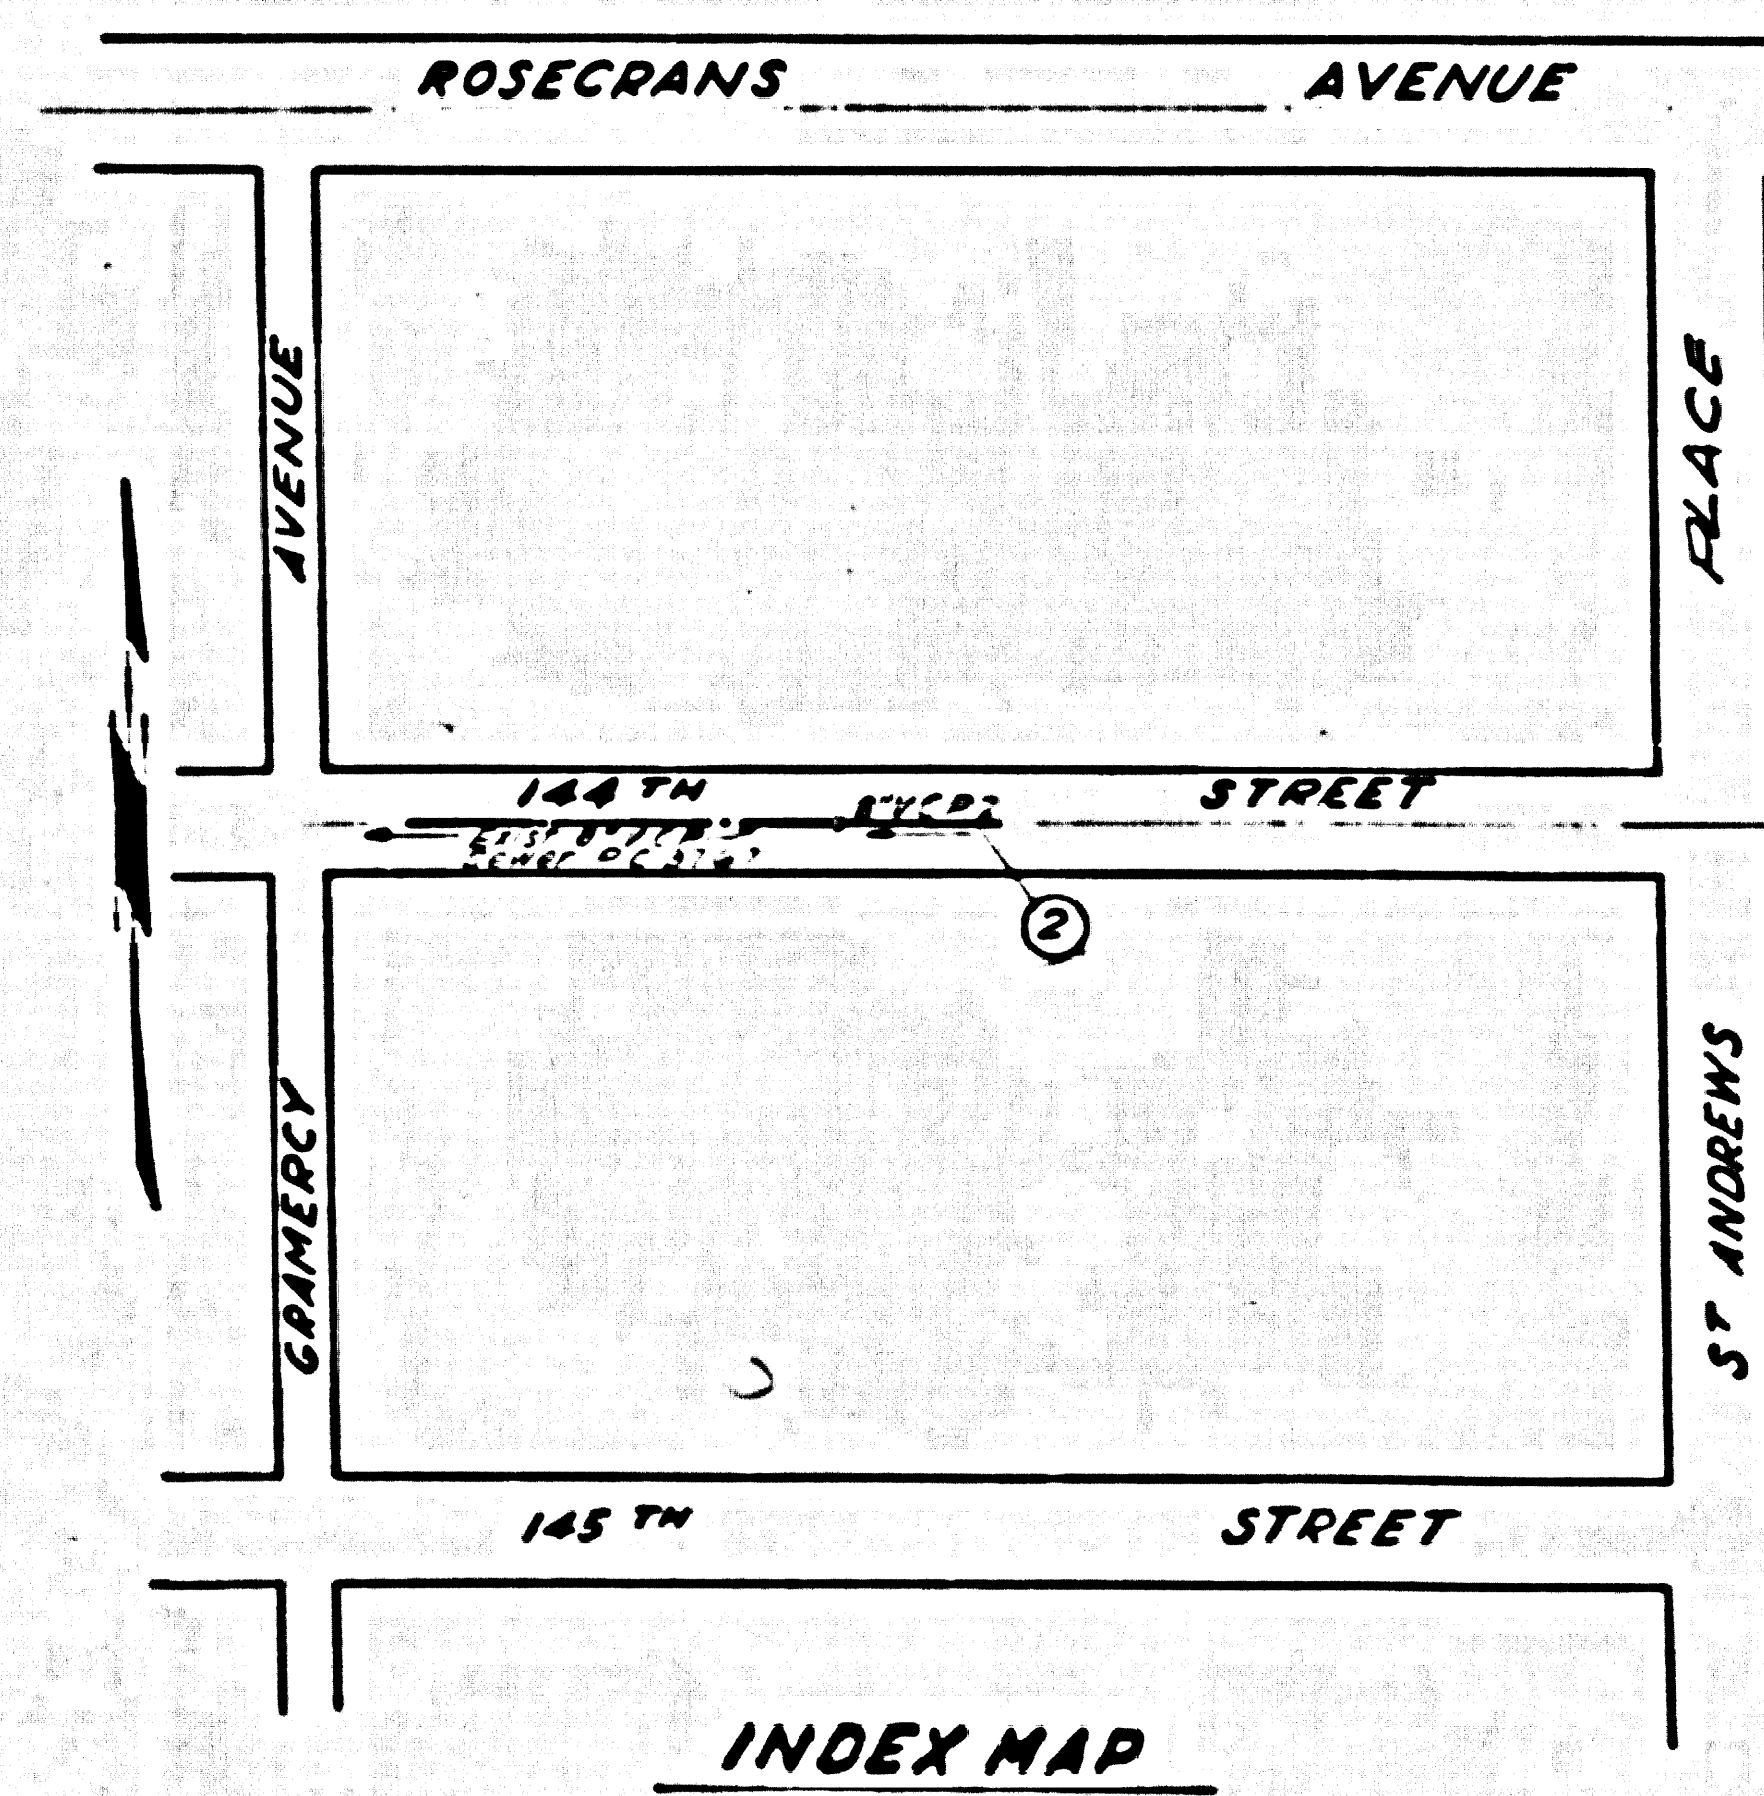

INDEX MAP
 SCALE: 1"=100'
 P.C. 5600

LENNOX BLDG. DIST. NO. 7

- NOTES:**
1. PROFILE STAKES ON THE PROPERTY LINE OR PROPERTY LINES PRODUCED AT RIGHT ANGLES TO THE SEWER LINE AT THE CENTER LINE OF EACH MANHOLE.
 2. NO REPRESENTATIVE OF THE COUNTY ENGINEER WILL SURVEY OR LAY OUT ANY PORTION OF THE WORK.
 3. THE OWNER OR HIS AUTHORIZED REPRESENTATIVE SHALL FURNISH THE COUNTY ENGINEER WITH GRADE SHEETS AND ELEVATIONS FOR ALL HOUSE LATERALS AND T. BRANCHES AND SHALL PRODUCE STAKES FOR THEM AT THEIR PROPER LOCATIONS WITH STATIONING PLAINLY MARKED. ANY CHANGE IN LOCATION SHALL BE REQUESTED IN WRITING BY THE OWNER OR HIS REPRESENTATIVE.
 4. THE PRIVATE ENGINEER SHALL FURNISH THE HOUSE LATERAL BERTH AT THE PROPERTY LINE BELOW THE TOP OF CURB ELEVATION FOR EACH HOUSE LATERAL ON THE GRADE SHEET.
 5. NO REVISIONS SHALL BE MADE IN THESE PLANS WITHOUT THE APPROVAL OF THE COUNTY ENGINEER.
 6. ONE STANDARD MANHOLE FRAMES AND COVERS 30" X 30" EACH AS NOTED.
 7. ONE STANDARD STRENGTH PIPE 12" DIA. AS NOTED.
 8. USE CEMENT MORTAR OR "WIRE MESH" OR "SPRO" MESH FOR ALL T.J. JOINTS PER S.P.C.E. SEC. 10 & 11.
 9. REINFORCE ALL FRANCH WITHIN 1' DIA. AREA TO MEET L.A. COUNTY ROAD DEPT. OR CALIF. STATE HIGHWAY REQUIREMENTS IN ACCORDANCE WITH MANUAL.
 10. HOUSE LATERALS TO BE CONSTRUCTED WITH 8" DIA. 120' FT. TO PROPERTY LINE.
 11. ALL STRUCTURES SHALL BE BUILT WITH STRUCTURES 5" DIA. EXCEPT AS NOTED.
 12. FOR ALLOWABLE LEAKAGE TEST USE FORMULA NO. 1 S.P.C.E. SEC. 14.
 13. MANHOLE TOPS IN UNIMPROVED RIGHT-OF-WAY TO BE 18" ABOVE FINISHED GRADE.
 14. THE CONTRACTOR SHALL NOTIFY THE CONSTRUCTION & SHOWS DEPARTMENT BY TELEPHONE, MAILBOX 5-4042, 48 HOURS IN ADVANCE TWENTY-FOUR HOURS BEFORE BEING ON SITE UNDER THIS CONTRACT.
 15. ALL LOCATIONS SHOWN FOR EXISTING SUBSTRUCTURES HAVE BEEN TAKEN FROM RECORDS AND THEIR CORRECTNESS AND COMPLETENESS IS IN NO WAY GUARANTEED. IT SHALL BE THE CONTRACTOR'S RESPONSIBILITY ALONE TO DEFINITELY LOCATE ALL UNDERGROUND LINES OF EVERY NATURE THAT THEIR SUBURBAN INTERFERE OR NOT AND PROTECT THEM FROM DAMAGE. THE CONTRACTOR SHALL BEAR THE TOTAL EXPENSE OF REPAIR TO ANY LINE DAMAGED BY ANY OPERATION IN CONNECTION WITH THE PROSECUTION OF THIS WORK.
 16. THE PRIVATE ENGINEER IS TO FURNISH THE HOUSE LATERALS BERTH AT THE PROPERTY LINE BELOW THE TOP OF CURB ELEVATION FOR EACH HOUSE LATERAL ON THE GRADE SHEET.
 17. STANDARD SPECIFICATIONS DATED JANUARY 1, 1950 APPLY IN THE CONSTRUCTION OF THIS PROJECT.

PROFILE ALIGNMENT AND GRADE OF **P.C. 5600**
SANITARY SEWERS PAGE 1
 TO BE CONSTRUCTED IN **J.M. 0354.00**

144TH STREET EXT.

PRIVATE CONTRACT NO. 5600

VS. 26
 1 SHEET OF 2 PAGES
 SCALE: HORIZ. 1"=40' VERT. 1"=4'
 JUNE, 1960
 PREPARED IN THE OFFICES OF

BARCLAY-PEARSON
 CIVIL ENGINEERS
 215 S. W. 10th St. Los Angeles, Calif.
 REG. C.E. NO. 9788

FOR LEGEND SEE PLAN NO. S-4-44

THIS PROJECT ACCEPTED AS A PUBLIC UTILITY BY ORDER OF THE BOARD OF SUPERVISORS

NOTES:
 GRADES TO WHICH THIS IMPROVEMENT IS TO BE CONSTRUCTED ARE SHOWN ON PLANS AND PROFILES. GRADE POINTS FOR TOP OF CURB, CENTER LINE OF STREETS OR CENTER LINE OF ALLEYS ARE SHOWN BY CIRCLES ON PROFILES. AT ALL POINTS BETWEEN DESIGNATED POINTS THE GRADE SHALL BE ESTABLISHED SO AS TO CONFORM TO A STRAIGHT LINE BETWEEN THE DESIGNATED POINTS.
 ELEVATIONS ARE IN FEET ABOVE 212' 6.1 SEA LEVEL DATUM OF 1929.
 THIS DRAWING AND THE DATA HEREON ARE HEREBY MADE A PART OF THE SPECIFICATIONS.
 WORK SHALL BE CONSTRUCTED ACCORDING TO SPECIFICATIONS ON FILE IN THE OFFICE OF THE COUNTY ENGINEER AND SHALL BE PROSECUTED ONLY IN THE PRESENCE OF THE COUNTY ENGINEER.
 BEFORE WORK CAN BE STARTED THE CONTRACTOR MUST OBTAIN A PERMIT TO OCCUPY OR CONVEY STREETS FROM THE L.A. COUNTY ENGINEER DISTRICT OFFICE NO. 1 AND PAY A FEE TO THE COUNTY ENGINEER FROM THE SANITATION BUILDING NO. 10, 801 N. W. 10th ST. TO COVER THE COST OF CONSTRUCTION INSPECTION AND RECORD PLANS.
 APPROVED BY THE BOARD OF THE COUNTY OF LOS ANGELES DOES NOT CONSTITUTE A REPRESENTATION AS TO THE ACCURACY OF THE LOCATION OR OF THE EXISTENCE OR NON-EXISTENCE OF ANY UNDERGROUND STRUCTURE OR SERVICE PIPES IN THE VICINITY OF THIS PROJECT. THE CONTRACTOR SHALL BE RESPONSIBLE FOR THE LOCATION OF ALL EXISTING SERVICE PIPES TO BE DELETED OR TO BE BORED IN A STATE HIGHWAY OR FEDERAL HIGHWAY OR OBTAINED FROM THE STATE OF CALIFORNIA, DEPARTMENT OF HIGHWAYS, 128 SOUTH BRIDGE STREET.

COUNTY OF LOS ANGELES, CALIFORNIA
 APPROVED JOHN A. LAMBE COUNTY ENGINEER APPROVED C. BOGARTON, CHIEF ENGINEER
 BY *C. E. Pearson* DISTRICT ENGINEER BY *J. H. Harrison* DISTRICT ENGINEER
 CHECKED BY *W. C. Oude* P-20-68
 OFFICE OF COUNTY ENGINEER REG. C. E. NO. 5600

SUBMITTED BY *Jack C. Lansing*
 PALMS VILLES-CENTINELA VALLEY REGIONAL ENGINEER

0052.2A

P.C. 5600 PAGE 2
COLLECT CHANGES
AS INDICATED

