


B. M. N<sup>o</sup> 150001  
 L. A. County Trav. Mon. C-8A under cover 105 ft.  
 S'y of South edge Asphalt Pavement, Pacific  
 Coast Highway 103.02 ft. W'y from L. & T. in  
 South Curb west end Topanga Canyon Bridge.  
 El. 28.750 1955 Adj.

Same as C. S. B. M. 48-63

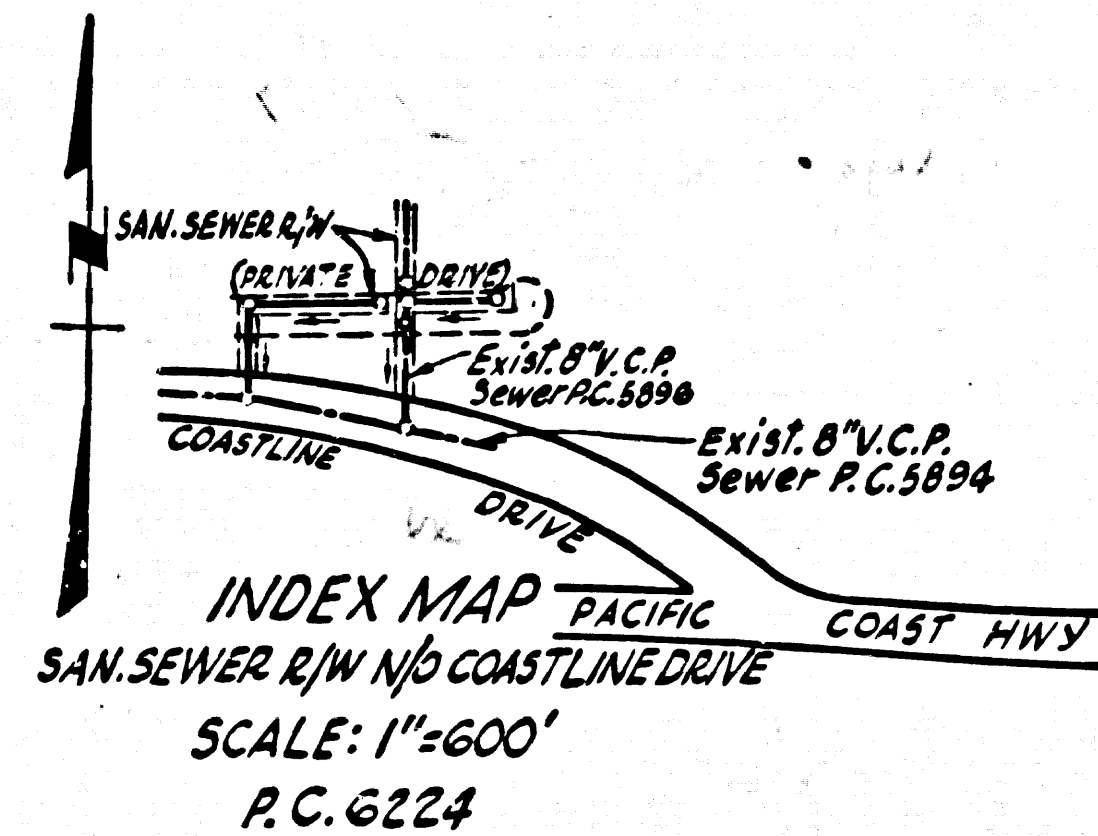

ISSUE NO PERMITS UNTIL  
 SANITARY SEWER R/W IS  
 RECORDED.

NO CHARGE  
 FOR CONNECTIONS  
*L. Carter 5-31-62*

DOUBLE SCALE  
 MALIBU BLDG. DIST. NO. 9.2

PROFILE ALIGNMENT AND GRADE OF P.C. 6224  
 SANITARY SEWERS PAGE 1  
 TO BE CONSTRUCTED IN J.N. 0358.22

SANITARY SEWER R/W NORTH OF COASTLINE DRIVE

PRIVATE CONTRACT N<sup>o</sup> 6224

W.S. 58

1 SHEET 2 PAGES

SCALE: VERT. 1"=8'  
 HORIZ. 1"=20'

31980

MAY, 1962  
 PREPARED IN THE OFFICES OF  
 ENGINEERING SERVICE CORPORATION

By: *[Signature]*  
 REG. C. E. NO. 2692

FOR LEGEND SEE PLAN NO. S-A-64

- NOTES
- PROVIDE STAKES ON THE PROPERTY LINE OR PROPERTY LINES PRODUCED AT RIGHT ANGLES TO THE SEWER LINE AT THE CENTER LINE OF EACH MANHOLE.
  - NO REPRESENTATIVE OF THE COUNTY ENGINEER WILL SURVEY OR LAYOUT ANY PORTION OF THE WORK.
  - THE OWNER OR HIS AUTHORIZED REPRESENTATIVE SHALL FURNISH THE COUNTY ENGINEER WITH GRADE SHEETS AND STATION FOR ALL HOUSE LATERALS AND Y BRANCHES AND SHALL PROVIDE STAKES FOR THEM AT THEIR PROPER LOCATIONS WITH STATIONING PLAINLY MARKED. ANY CHANGE IN LOCATION SHALL BE REQUESTED IN WRITING BY THE OWNER OR HIS REPRESENTATIVE.
  - NO REVISIONS SHALL BE MADE IN THESE PLANS WITHOUT THE APPROVAL OF THE COUNTY ENGINEER.
  - USE STANDARD MANHOLE FRAMES AND COVERS, S-A-117.
  - USE EXTRA STRENGTH PIPE, ALL PIPE IS STANDARD DEPTH.
  - USE CEMENT MORTAR OR "WEDGE-LOCK" OR "SPEED-SEAL" FOR ALL V.C.P. JOINTS PER SPEC'S, SEC. 36 & 40.
  - RESURFACE ALL TRENCH WITHIN PAVED AREA TO MEET L. A. COUNTY ROAD DEPT., OR CALIF. STATE HIGHWAY DEPT. REQUIREMENTS IN ACCORDANCE WITH PERMITS.
  - ENCASE FOUR FEET OF SEWER AT POINTS OF INTERFERENCE WITH POLES, S-A-172 CASE III.
  - HOUSE LATERALS TO BE CONSTRUCTED WITH INVERTS AT R/W LINE 6" FEET BELOW @ GRADE OF PRIVATE DRIVE.
  - ALL STRUCTURES SHALL BE BRICK SEWER STRUCTURES, S-A-104.
  - FOR ALLOWABLE LEAKAGE TEST USE FORMULA NO. 1 SPEC'S, SEC. 34.
  - MANHOLE TOPS IN UNIMPROVED RIGHTS-OF-WAY TO BE 4" ABOVE FINISHED GRADE.
  - THE PRIVATE ENGINEER IS TO FURNISH THE HOUSE LATERAL DEPTH AT THE PROPERTY LINE BELOW THE TOP OF CURVE ELEVATION FOR EACH HOUSE LATERAL ON THE GRADE SHEET.
  - THE CONTRACTOR SHALL NOTIFY THE CONSTRUCTION AND STORM DRAIN DIVISION BY TELEPHONE, MADISON 9-4747, EXT. 3181 AT LEAST 24 HOURS BEFORE STARTING ANY WORK UNDER THIS CONTRACT.
  - SPECIFICATIONS DATED OCT. 25, 1961 APPLY IN THE CONSTRUCTION OF THIS PROJECT.

ENGINEERING SERVICE CORPORATION  
 1127 W. WASHINGTON BLVD.  
 LOS ANGELES 15, CALIF. RI. 9-7281

REVISIONS

TRACED BY *C. Fajone*  
 DES'G'D BY *L. Johnson*  
 CK'D BY  
 SUBMITTED

SUB STRUCTURES OK'D

W. O. NO.	DWG. NO.	DATE	SCALE	L. B.	F. B.
7397-29			As Noted		#1

NOTE: GRADES TO WHICH THIS IMPROVEMENT IS TO BE CONSTRUCTED ARE SHOWN ON PLANS AND PROFILES. GRADE POINTS FOR TOP OF CURBS, CENTER LINE OF STREETS, OR CENTER LINE OF ALLEYS ARE SHOWN BY CIRCLES ON PROFILES. AT ALL POINTS BETWEEN DESIGNATED POINTS THE GRADE SHALL BE ESTABLISHED SO AS TO CONFORM TO A STRAIGHT LINE DRAWN BETWEEN SAID DESIGNATED POINTS.

ELEVATIONS ARE IN FEET ABOVE U.S.C. & G.S. MEAN LEVEL, DATUM OF 1929.

THIS DRAWING AND THE DATA HEREON ARE HEREBY MADE A PART OF THE SPECIFICATIONS.

WORK SHALL BE CONSTRUCTED ACCORDING TO SPECIFICATIONS ON FILE IN THE OFFICE OF THE COUNTY ENGINEER AND SHALL BE SUPERVISED ONLY IN THE PRESENCE OF THE COUNTY ENGINEER.

BEFORE WORK CAN BE STARTED, THE CONTRACTOR MUST OBTAIN A PERMIT TO EXCAVATE IN COUNTY STREETS FROM THE L. A. COUNTY ROAD DEPT., DISTRICT OFFICE 443 44 44 TO THE COUNTY ENGINEER, ROOM 210 COUNTY ENGINEER'S BLDG. 108 N. 2<sup>ND</sup> STREET SUFFICIENT TO COVER THE COST OF CONSTRUCTION INSPECTION AND RECORD PLANS.

APPROVAL OF THIS PLAN BY THE COUNTY OF LOS ANGELES DOES NOT CONSTITUTE A REPRESENTATION AS TO THE ACCURACY OF THE LOCATION OF OR THE EXISTENCE OR NON-EXISTENCE OF ANY UNDERGROUND UTILITY PIPE, OR STRUCTURE WITHIN THE LIMITS OF THIS PROJECT. THE NOTE APPLIES TO ALL PAGES.

IF WORK IS TO BE DONE IN A STATE HIGHWAY, A PERMIT MUST BE OBTAINED FROM THE STATE OF CALIFORNIA, DIVISION OF HIGHWAYS, 120 SOUTH SPRING STREET.

COUNTY OF LOS ANGELES, CALIFORNIA

APPROVED, JOHN A. LAMBE, COUNTY ENGINEER  
 APPROVED, J. A. MAXMURST, CHIEF ENGINEER  
 REG. SAN. DIST. NO. 27

BY: *[Signature]* ASST. SANITATION ENGINEER  
*[Signature]* OFFICE ENGINEER  
 CHECKED BY: *[Signature]*  
 OFFICE OF COUNTY ENGINEER, REG. C. E. NO. 9494

SUBMITTED BY: *Jaime C. Lanning* E.S. 6-1-62  
 Palos Verdes-Centinel Valley Regional Engineer

