


DOUBLE SCALE
LOMITA BLDG. DIST. NO. 12

PROFILE ALIGNMENT AND GRADE OF P.C. 6269
SANITARY SEWERS PAGE 1
TO BE CONSTRUCTED IN J.N. 0358.50

LOS VERDES GOLF COURSE
PRIVATE CONTRACT NO. 6269


W.S. 27
1 SHEET ; 2 PAGES
SCALE: VERT. 1"=8'
HORIZ. 1"=80' JUNE, 1962
PREPARED IN THE OFFICES OF
J. D. PARKHURST & COMPANY, INC.
1081 E. COLLETON ST. LOS ANGELES, CALIF. 90015
By: Samuel S. Skand
REG. C. E. NO. 9553

33012

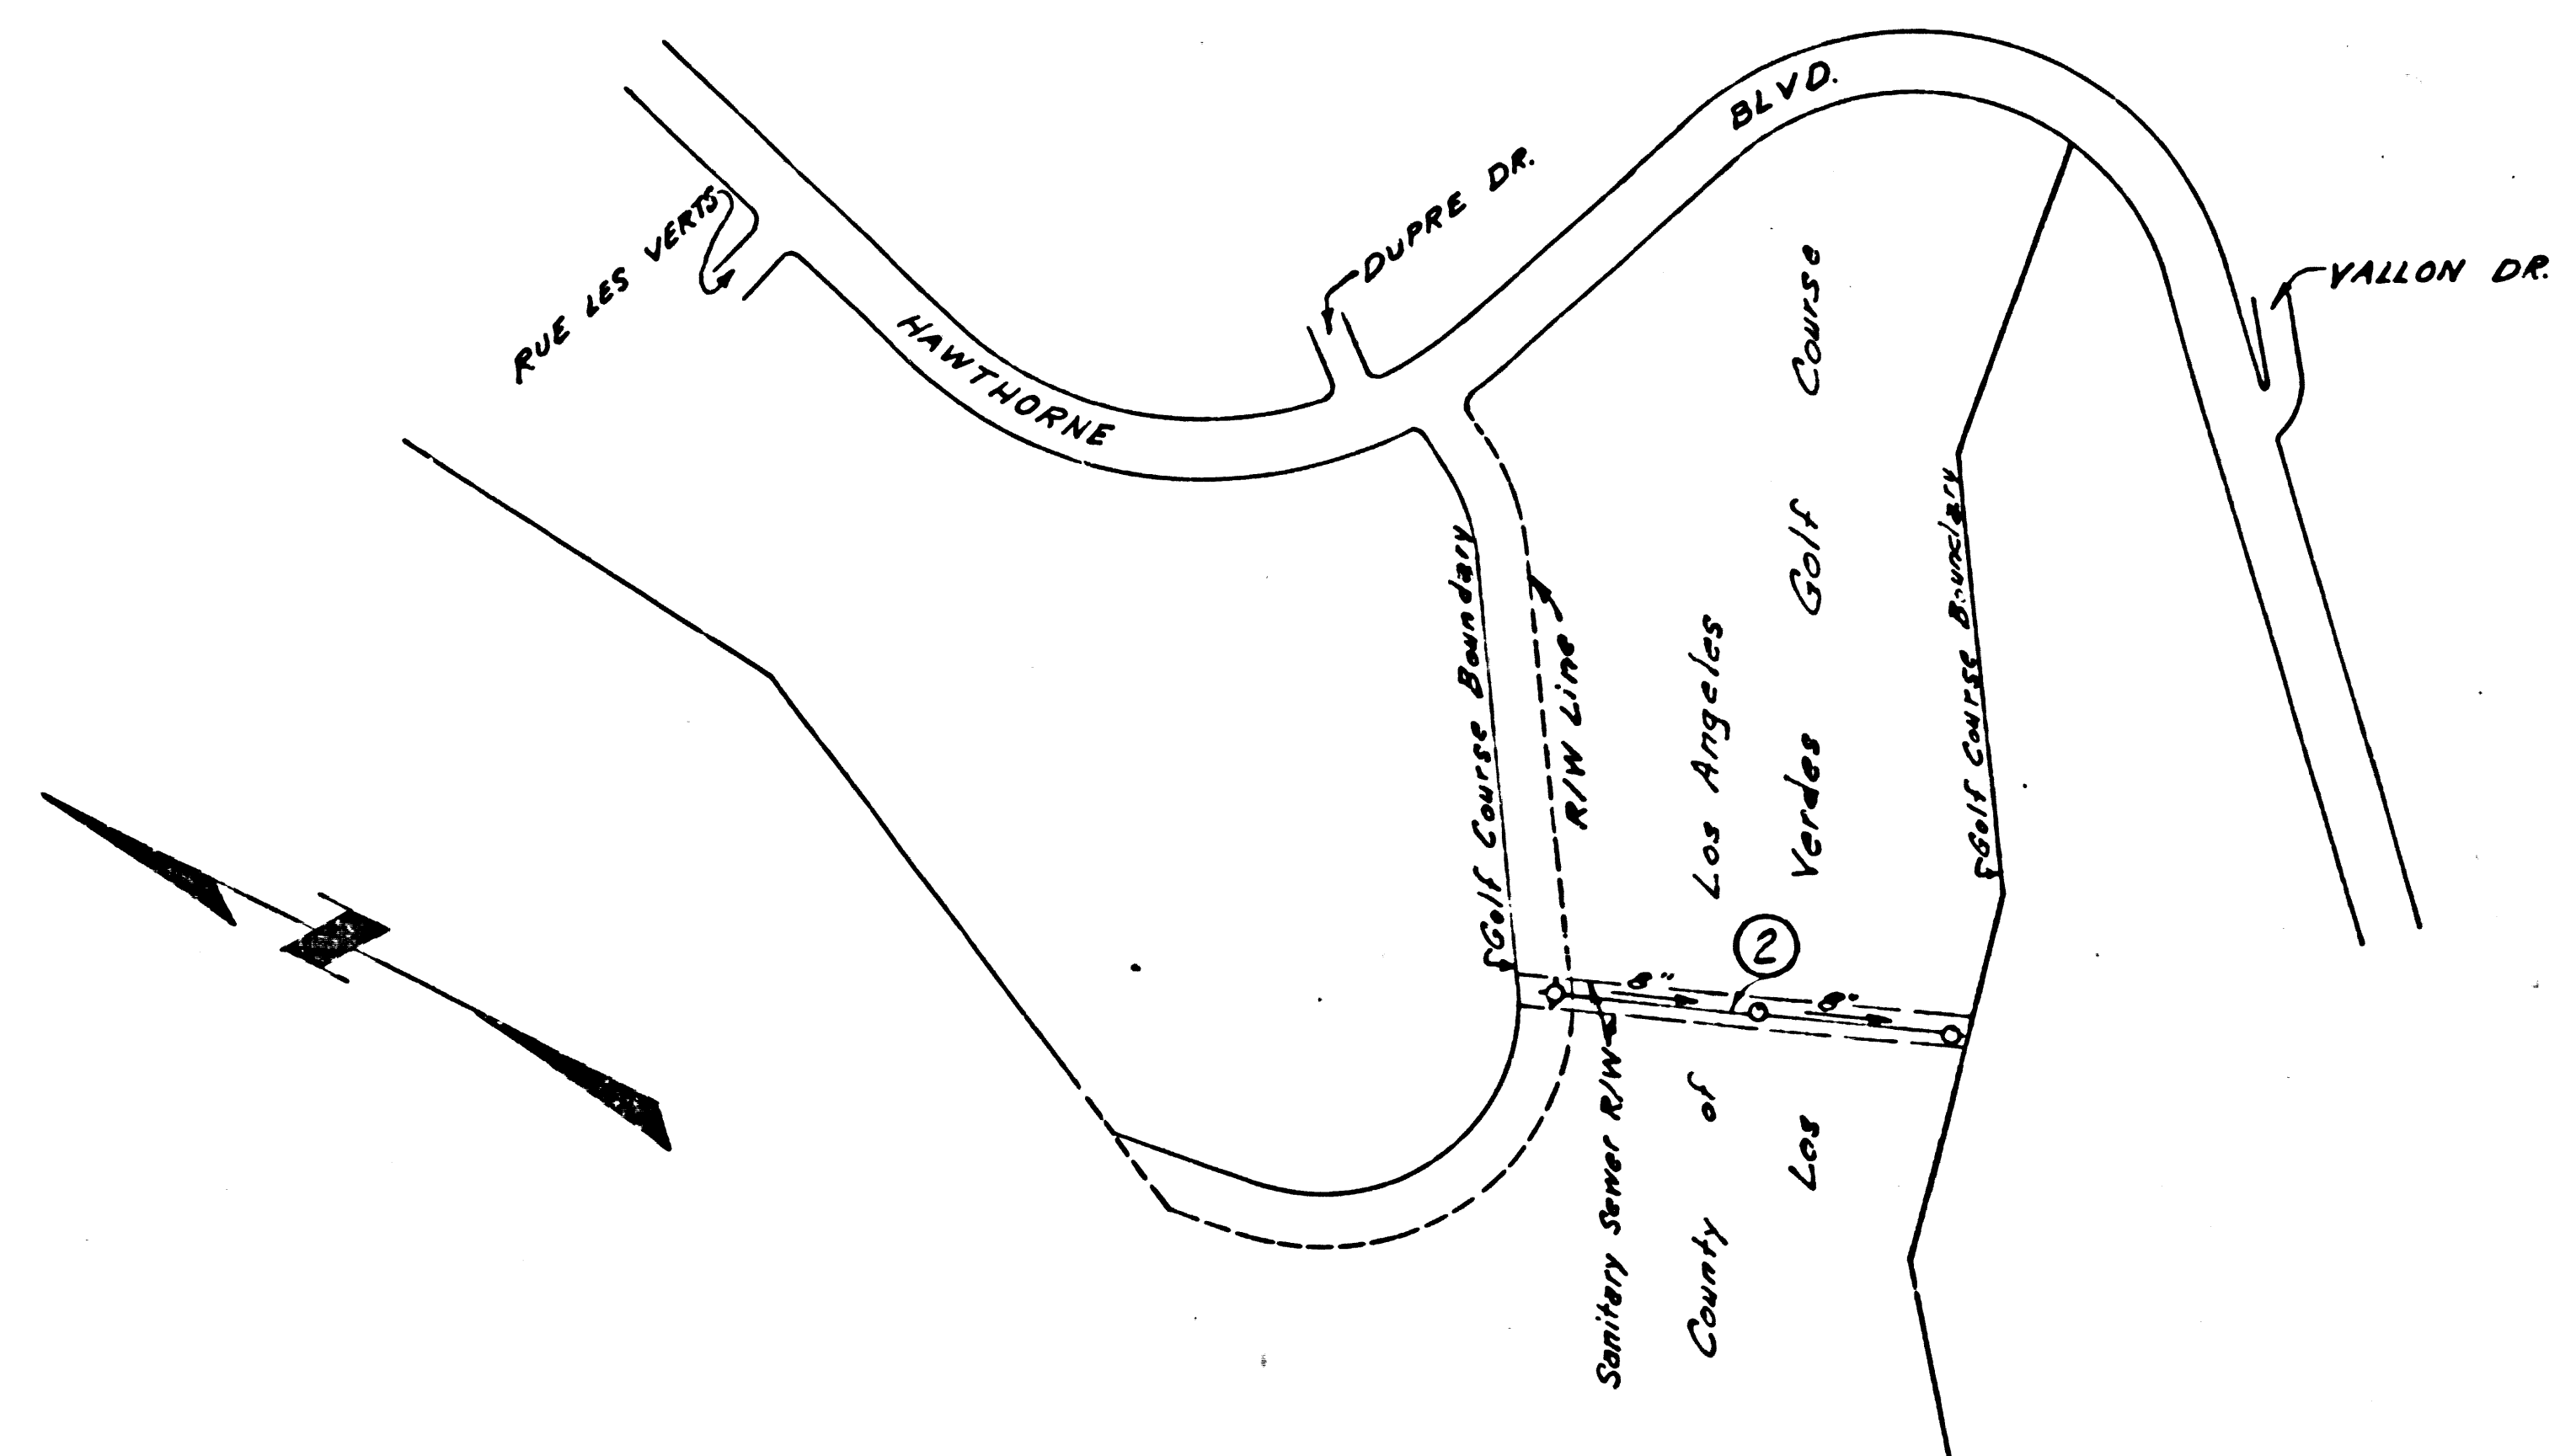

B.M. PV 34 ELEV. = 606.970
C.S. Brass Cap Monument Set Flush
Stamped P-32 (F.B. 2290-42), 2"
White Top Marker Pipe 2"x3 5/8"
OF Monument. F.B. 2290-14C.
1952 AD.

INDEX MAP
SCALE: 1" = 400'
P.C. 6269

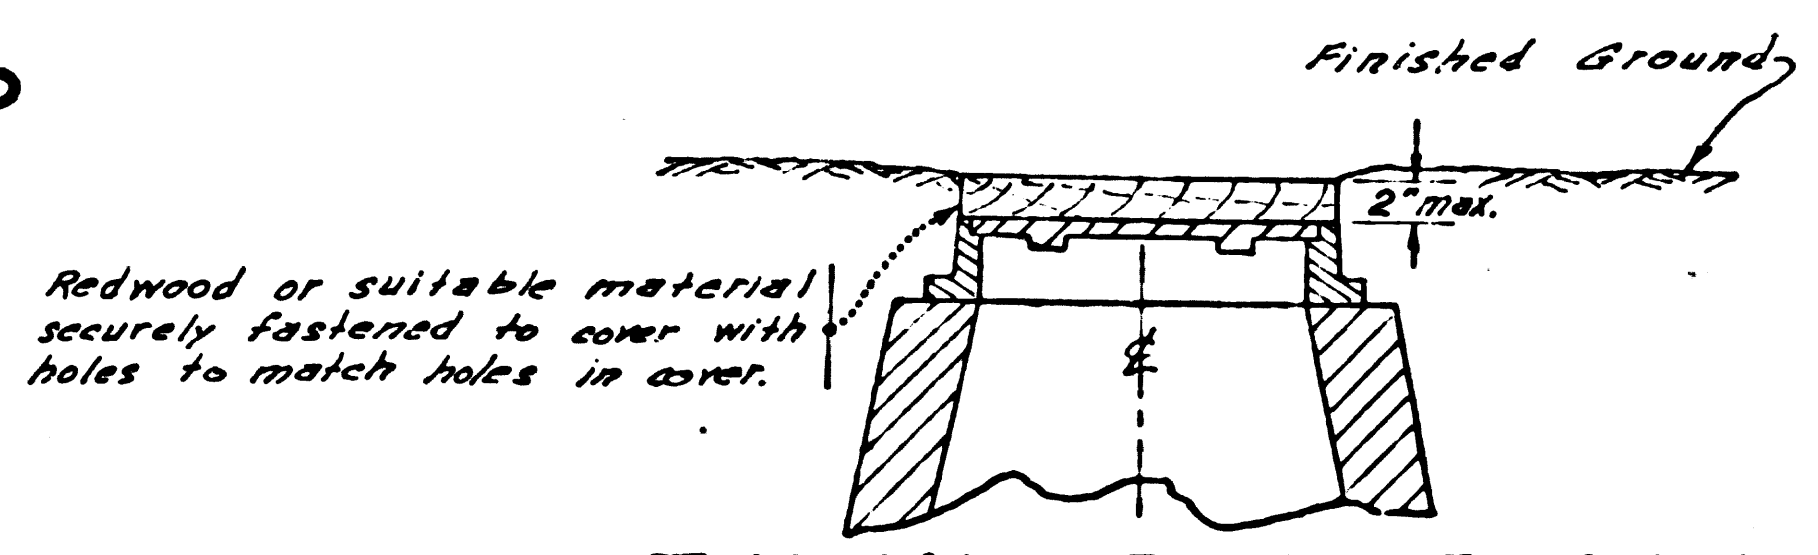

TYPICAL CROSS SECTION
OF
SPECIAL MANHOLE TOP
TYPICAL OF MANHOLE @ STATION 4+00.00

ISSUE NO HOUSE CONNECTION PERMITS
Samuel S. Skand

NO CONNECTIONS FOR THE DISPOSAL OF INDUSTRIAL WASTES SHALL BE MADE TO SEWERS SHOWN ON THESE DRAWINGS WITHOUT WRITTEN PERMISSION FROM THE CHIEF ENGINEER AND GENERAL MANAGER OF THE COUNTY SANITATION DISTRICTS.

ALL STATE AND LOCAL TRENCH SAFETY ORDERS WILL BE RIGIDLY ENFORCED.

NOTE:
GRADES TO WHICH THIS IMPROVEMENT IS TO BE CONSTRUCTED ARE SHOWN ON PLANS AND PROFILES. GRADE POINTS FOR TOP OF CURBS, CENTER LINE OF STREETS, OR CENTER LINE OF ALLEYS ARE SHOWN BY CIRCLES ON PROFILES. AT ALL POINTS BETWEEN DESIGNATED POINTS THE GRADE SHALL BE ESTABLISHED SO AS TO CONFORM TO A STRAIGHT LINE DRAWN BETWEEN SAID DESIGNATED POINTS.
ELEVATIONS ARE IN FEET ABOVE U.S.C. & G.S. SEA LEVEL DATUM OF 1929.
THIS DRAWING AND THE DATA HEREON ARE HEREBY MADE A PART OF THE SPECIFICATIONS.
WORK SHALL BE PROSECUTED ONLY IN THE PRESENCE OF THE COUNTY ENGINEER AND SHALL BE CONSTRUCTED ACCORDING TO SPECIFICATIONS ON FILE IN THE OFFICE OF THE COUNTY ENGINEER.
BEFORE WORK CAN BE STARTED, THE CONTRACTOR MUST OBTAIN A PERMIT TO EXCAVATE IN COUNTY STREETS FROM THE L.A. COUNTY ROAD DEPT., DISTRICT OFFICE NO. 3, AND ONLY AFTER THE COUNTY ENGINEER ROOM 530 COUNTY ENGINEER BLDG. FOR WORK SUFFICIENT TO COVER THE COST OF CONSTRUCTION INSPECTION AND RECORD PLANS.
APPROVAL OF THIS PLAN BY THE COUNTY OF LOS ANGELES DOES NOT CONSTITUTE A REPRESENTATION AS TO THE ACCURACY OF THE LOCATION OF OR THE EXISTENCE OR NON-EXISTENCE OF ANY UNDERGROUND UTILITY PIPE, OR STRUCTURE WITHIN THE LIMITS OF THIS PROJECT. THIS NOTE APPLIES TO ALL PAGES.
IF WORK IS TO BE DONE IN A STATE HIGHWAY, A PERMIT MUST BE OBTAINED FROM THE STATE OF CALIFORNIA, DIVISION OF HIGHWAYS, 120 SOUTH SPRING STREET.

COUNTY OF LOS ANGELES, CALIFORNIA
APPROVED, JOHN A. LAMBIE, COUNTY ENGINEER APPROVED, J. D. PARKHURST, CHIEF ENGINEER
"CO. SAN. DIST. NO. 12"
By: John A. Lambie ASST. SANITATION ENGINEER By: J. D. Parkhurst OFFICE ENGINEER
CHECKED BY: Samuel S. Skand 2-16-62
OFFICE OF COUNTY ENGINEER, REG. C. E. NO. 9606

SUBMITTED BY: Jack C. Lanning
PALMS VERDES-CENTINELA VALLEY REGIONAL ENGINEER

