


6434

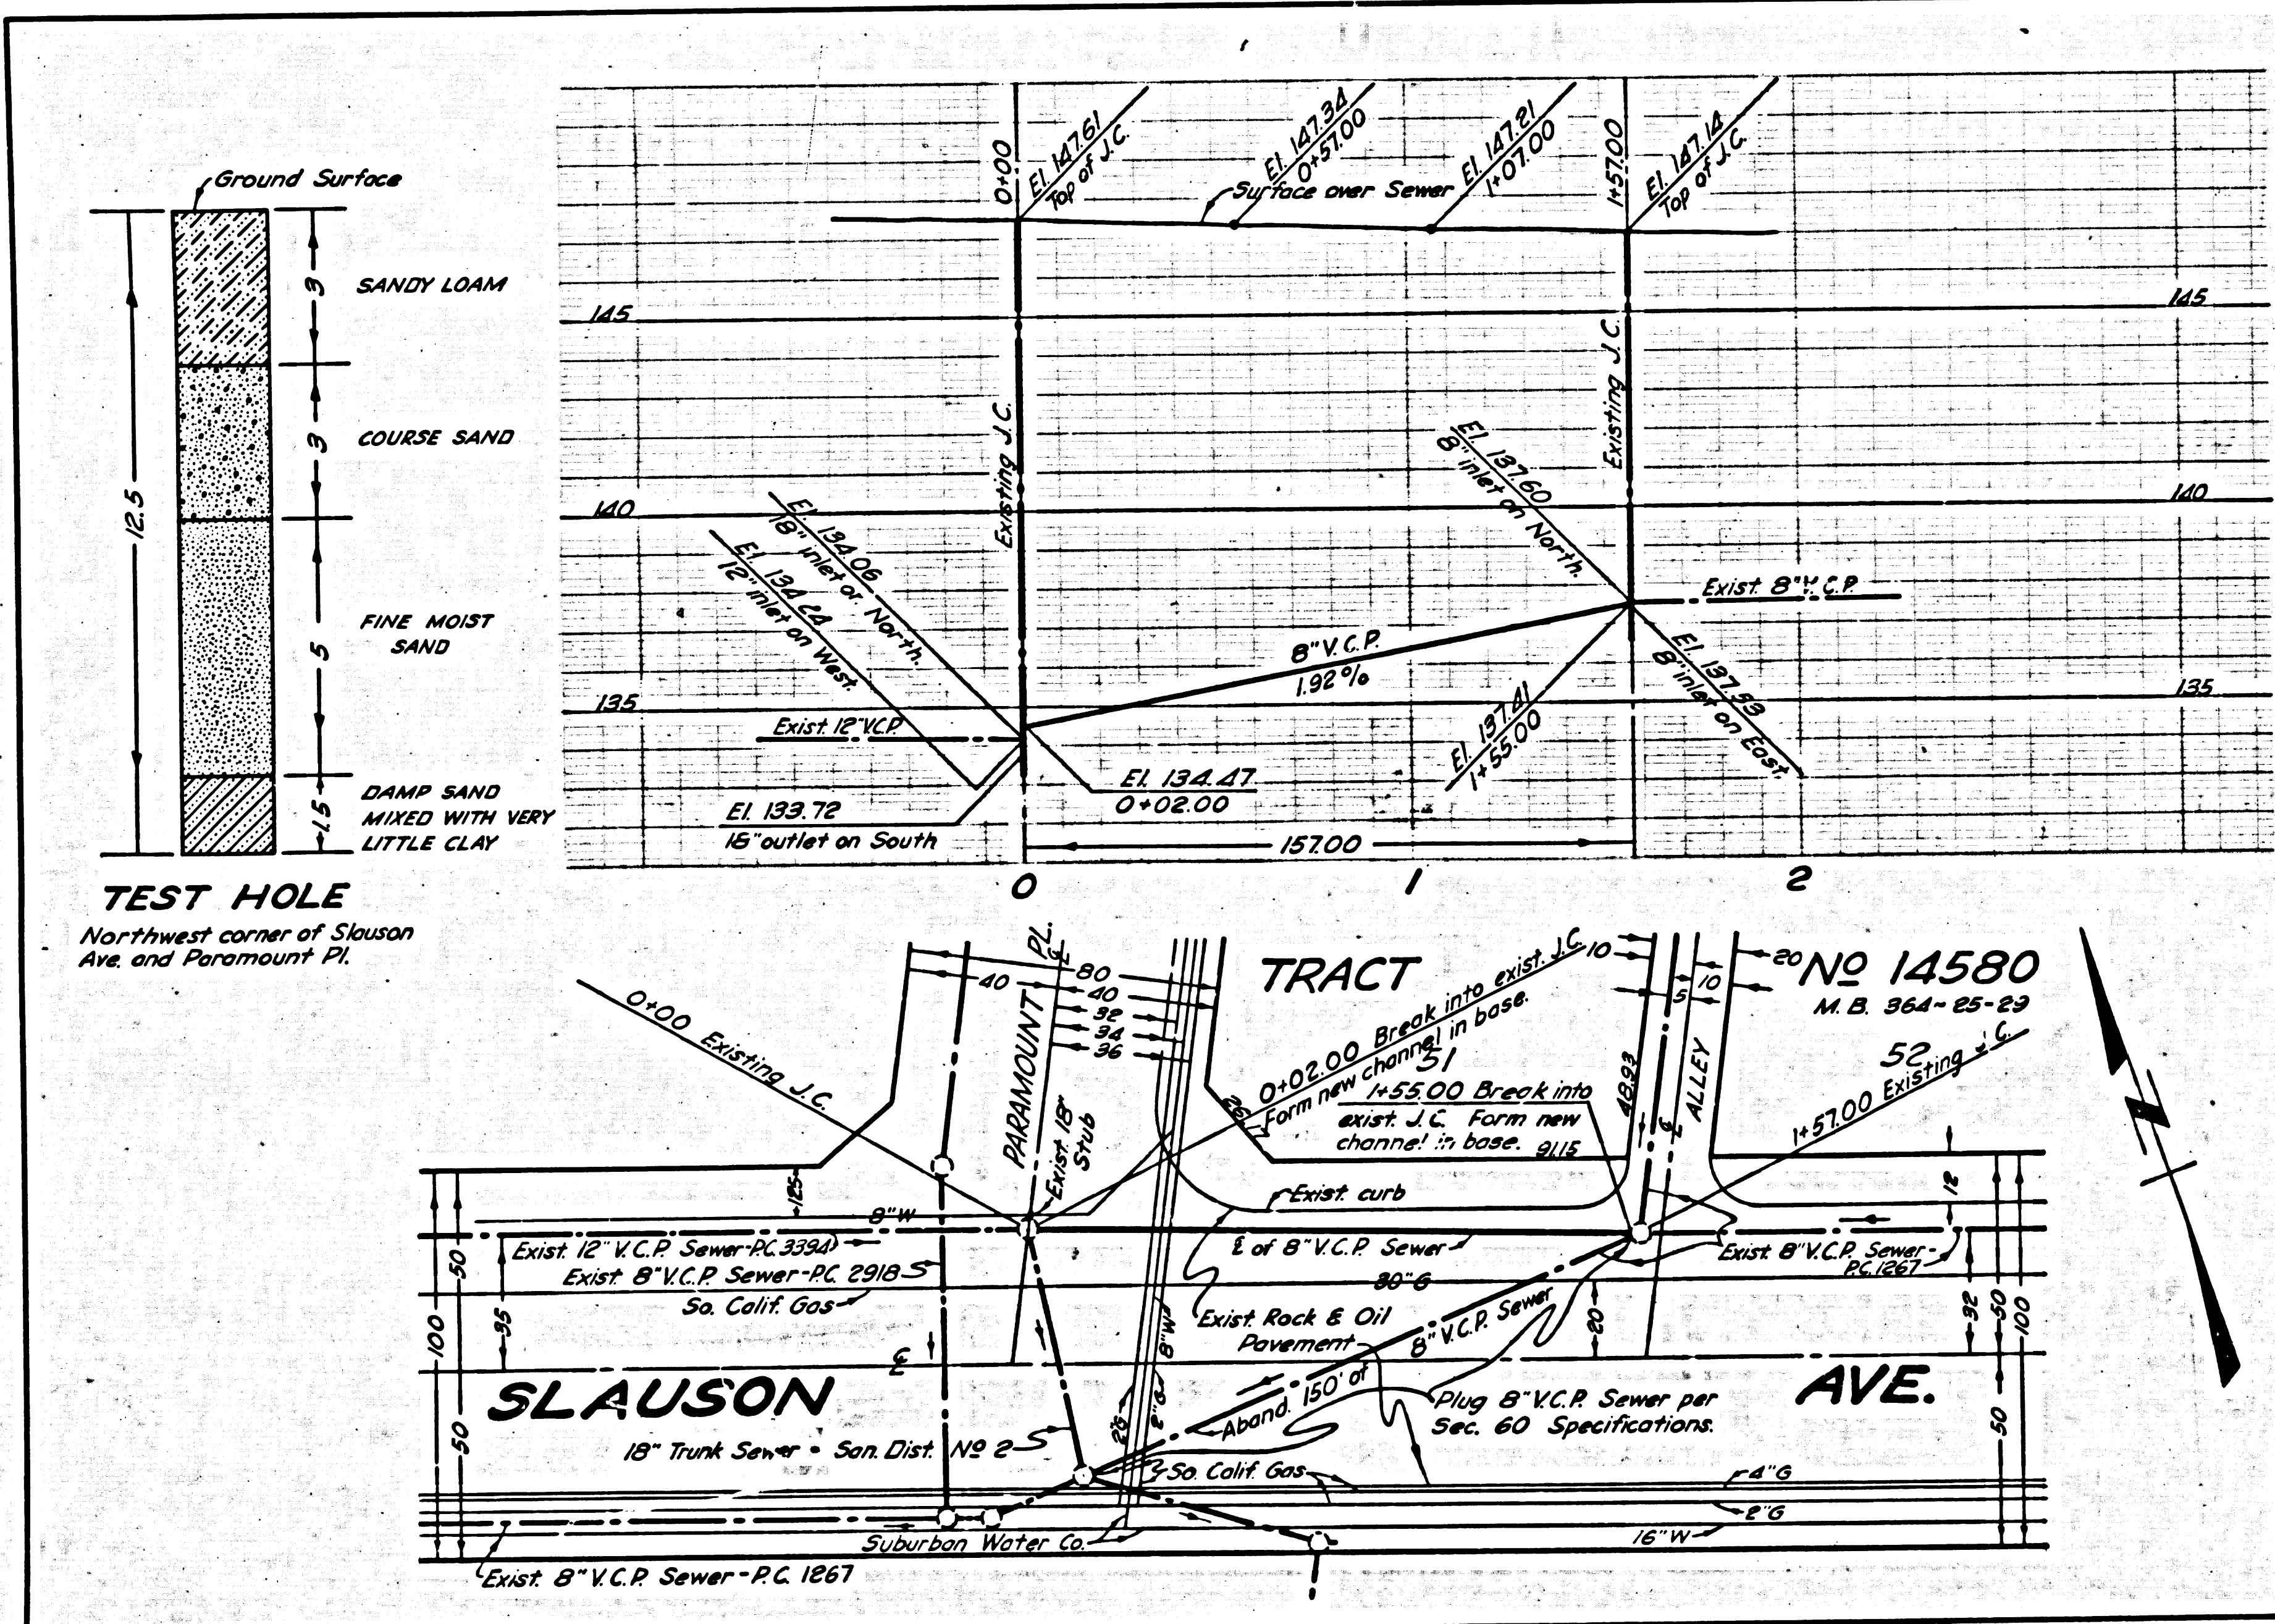

**TEST HOLE**  
Northwest corner of Slauson Ave and Paramount Pi.


Bench Mark A.T. 94 Elevation 149.571  
Slauson Avenue and Markon Avenue, N.E. cor.  
at 5th in cb 10 E. of E. and C.R. F.B. 1706-170

**PICO RIVERA BLDG. DIST. NO. 11.01**

**NOTES:**  
1. USE "WEDGE-LOCK" OR "SPEED-SEAL" FOR ALL V.C.P. JOINTS PER SPECS. SECS. 96 & JB.  
2. TO BE CONSTRUCTED UNDER SEWER MAINTENANCE FORCE ACCOUNT.

NO CONNECTIONS FOR THE DISPOSAL OF INDUSTRIAL WASTES SHALL BE MADE TO SEWERS SHOWN ON THESE DRAWINGS WITHOUT WRITTEN PERMISSION FROM THE CHIEF ENGINEER AND GENERAL MANAGER OF THE COUNTY SANITATION DISTRICTS.

BEFORE BREAKING INTO ANY EXISTING STRUCTURE AND BEFORE FINAL ACCEPTANCE OF THIS WORK, COUNTY SANITATION DISTRICT (DU 4-1281) SHALL BE NOTIFIED IN ORDER THAT REQUIRED INSPECTION CAN BE MADE.

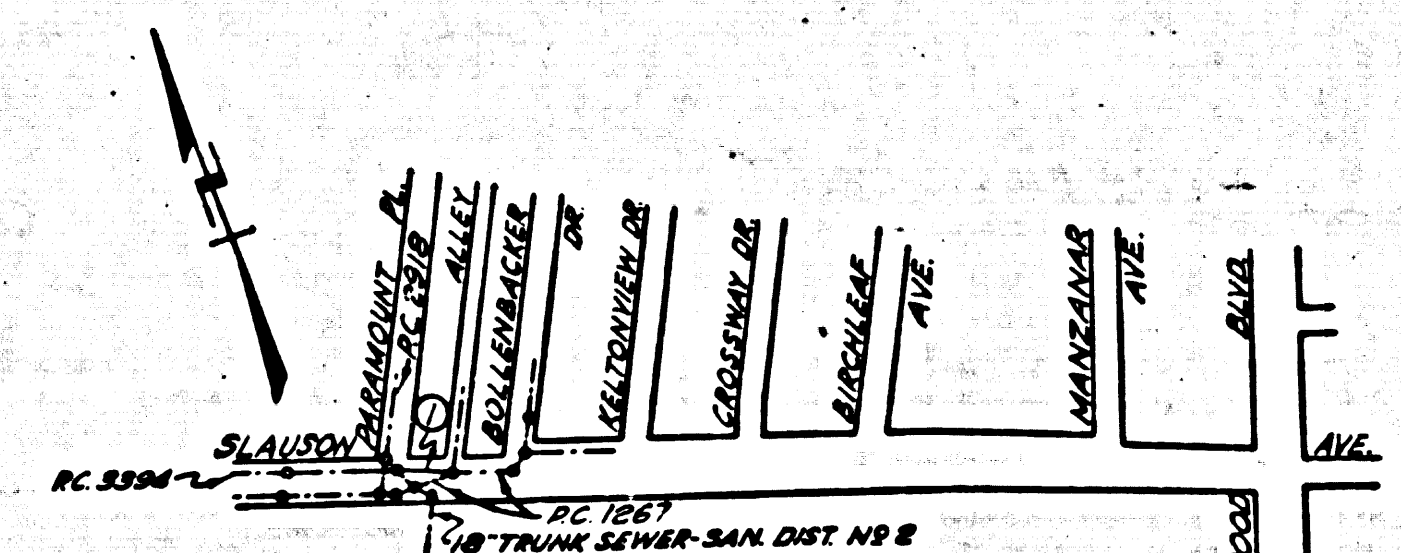

**INDEX MAP**  
SCALE 1"=600'

PC. 6434  
PAGE 1  
J.N. 0515.60

PROFILE ALIGNMENT AND GRADE OF  
**SANITARY SEWERS**  
TO BE CONSTRUCTED IN  
**SLAUSON AVENUE**

33757

**PRIVATE CONTRACT NO. 6434**  
W.S. 96

PAGE 1 OF 1 PAGE

SCALE VERT. 1"=4'  
SCALE HORIZ. 1"=40'  
JANUARY, 1963  
CITY OF PICO RIVERA, CALIFORNIA  
CITY ENGINEER

RECOMMENDED BY *[Signature]* APPROVED BY *[Signature]*  
ASSISTANT SANITATION ENGINEER SANITATION ENGINEER

APPROVED BY *[Signature]* BY *[Signature]*  
CITY OF PICO RIVERA OFFICE ENGINEER

JOHN D. PARK-FURST  
CHIEF ENGINEER OF COUNTY  
SANITATION DISTRICT NO. 2

**NOTE:**  
GRADES TO WHICH THIS IMPROVEMENT IS TO BE CONSTRUCTED ARE SHOWN ON PLANS AND PROFILES. GRADE POINTS FOR TOP OF CURB, CENTER LINE OF STREET OR CENTER LINE OF ALLEY ARE SHOWN BY CIRCLES ON PROFILES. AT ALL POINTS BETWEEN DESIGNATED POINTS THE GRADE SHALL BE ESTABLISHED SO AS TO CONFORM TO A STRAIGHT LINE BETWEEN SAID DESIGNATED POINTS.  
ELEVATIONS ARE IN FEET ABOVE U.S.C. & G.S. SEA LEVEL DATUM AS OF 1929.  
THIS DRAWING AND THE DATA HEREON ARE HEREBY MADE A PART OF THE SPECIFICATIONS.

REFERENCES	DESIGNED	KOGA	JANUARY, 1963
W.S. 96	TRACED	KOGA	JANUARY, 1963
F.B. 2198	CHECKED	PEARSON	JANUARY, 1963