
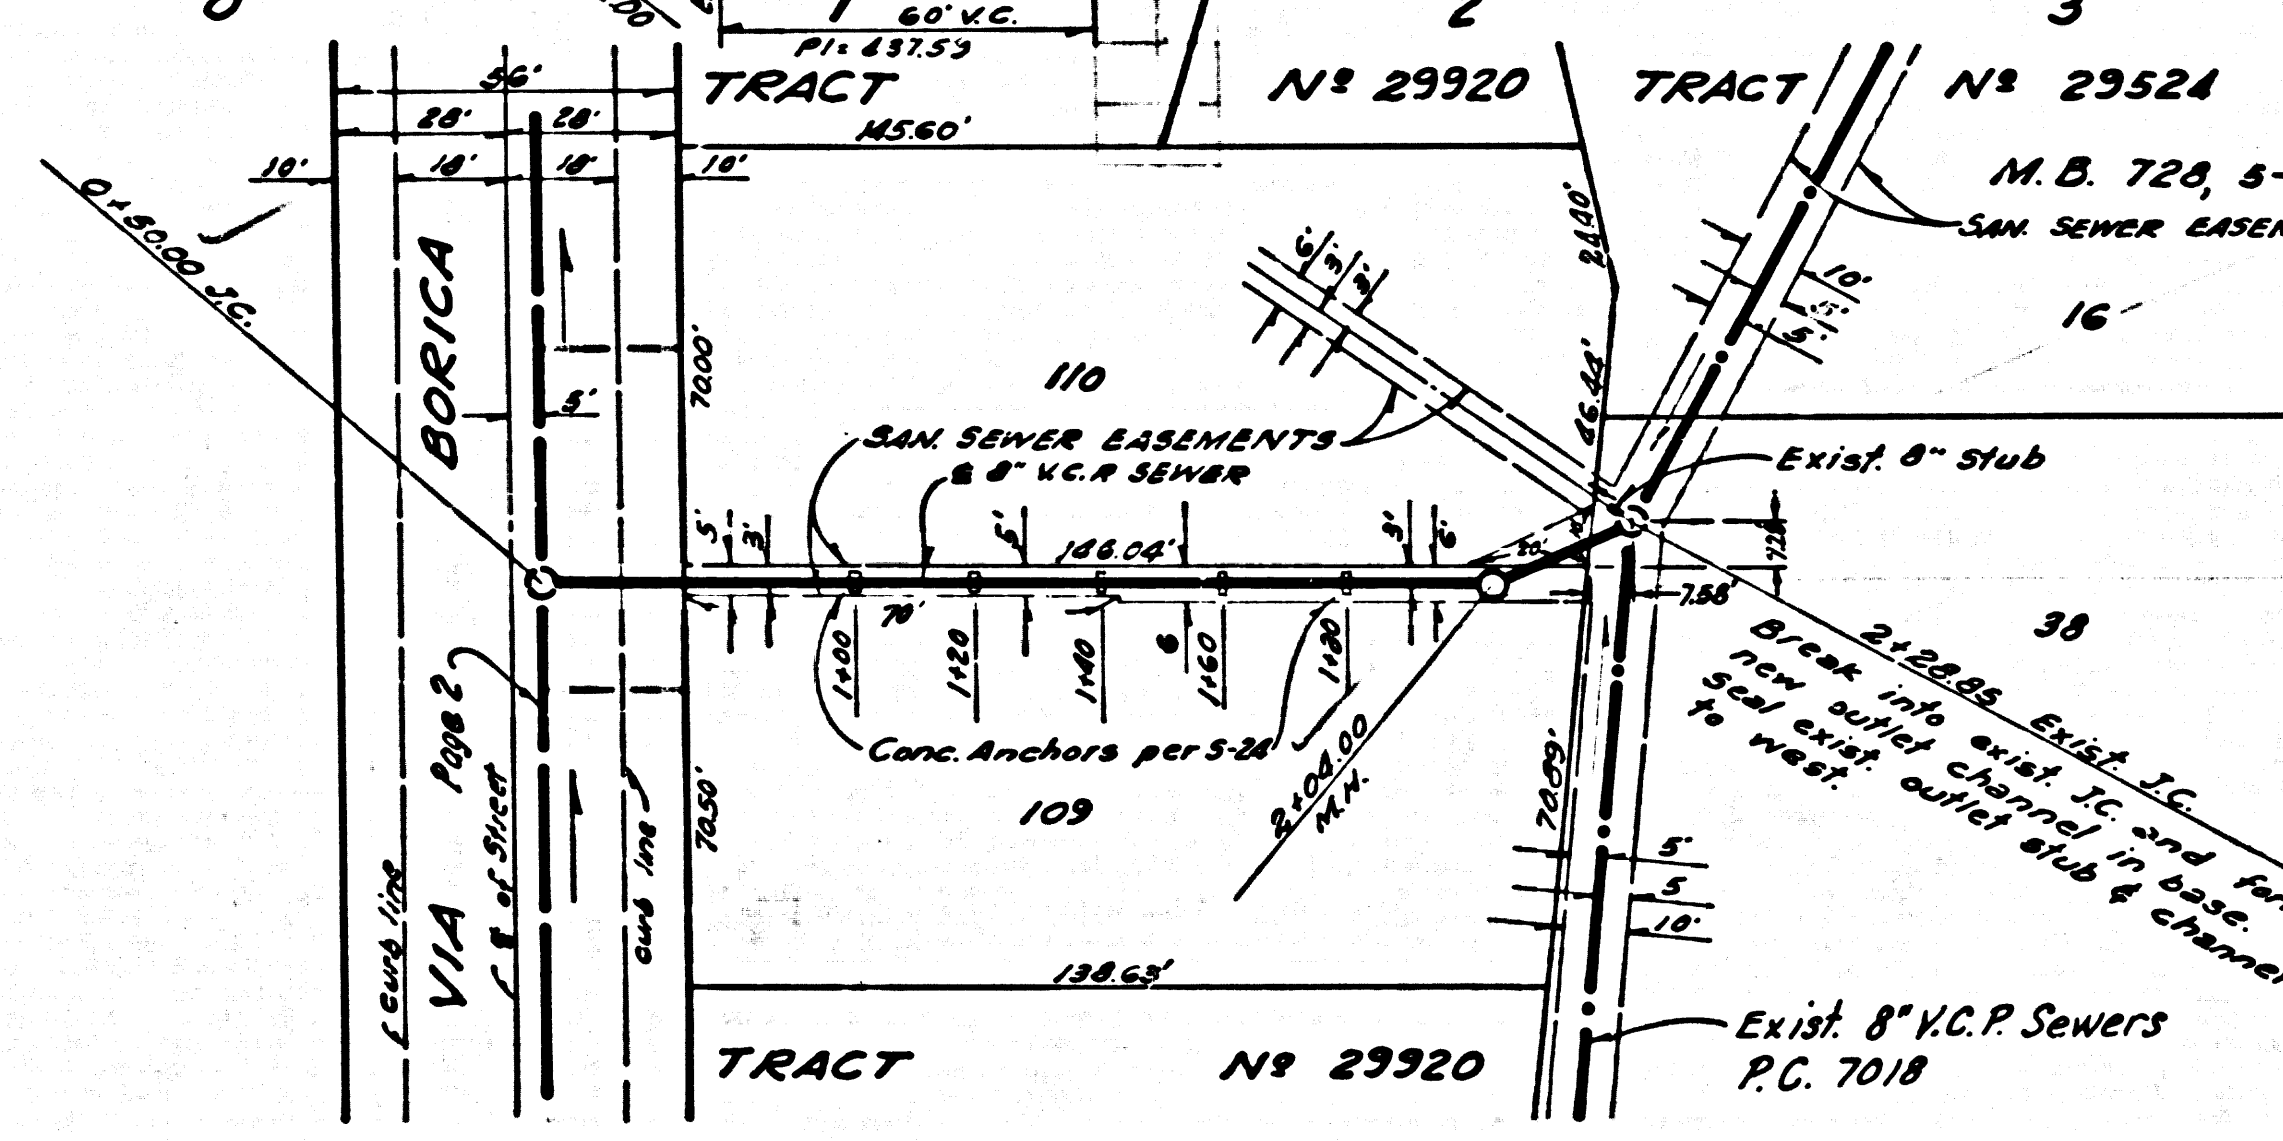


ISSUE NO PERMITS ON THIS LINE. MAIN LINE MUST BE EXTENDED OR M.H. CONSTR.

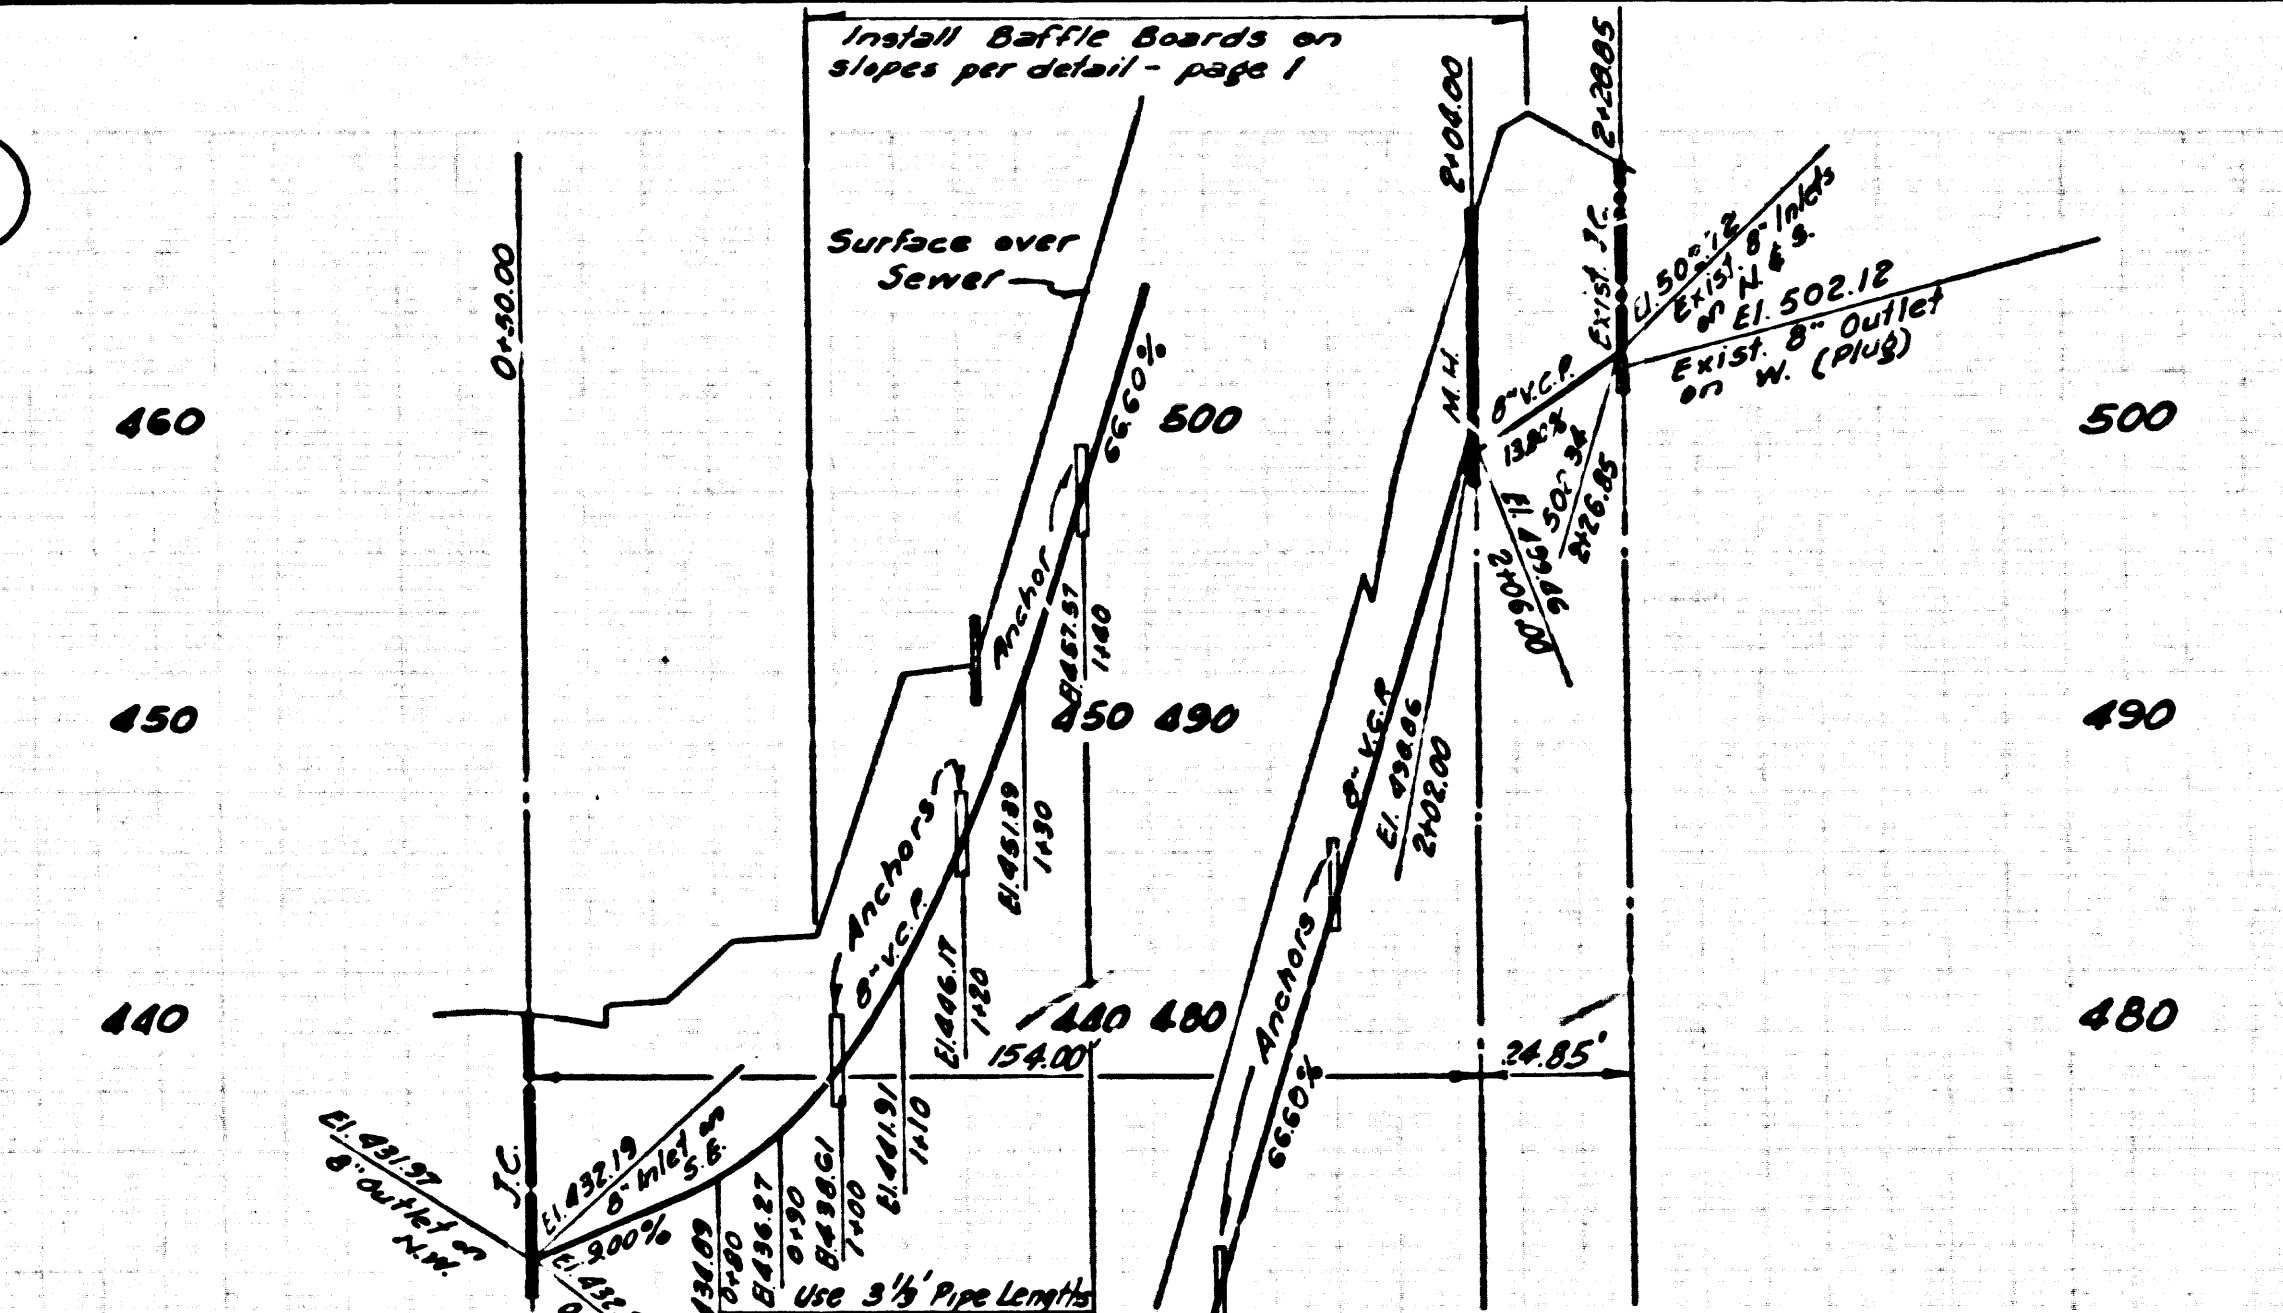

NO CHARGE FOR CONNECTIONS

DOUBLE SCALE

37767