

BENCH MARK:
 L & BR. W. CURB 3 FT. NORTH OF B.C.R.
 AT N.W. COR. ALLINGTON ST. &
 CANE HILL AVE. 75 FT. NORTH &
 18" WEST OF 4 INTERS.
 BY 3679 BELLFLOWER QUAD. 1965
 L.A. CO. ROAD DEPT.
 ELEV. 56.895

THE FOLLOWING CITY ENGINEER STANDARD
 PLANS APPLY TO THIS PROJECT.

LEGEND

MINIMUM EXCAVATION SAFETY REQUIREMENTS	S-1
BRICK MANHOLE	S-3
NON-REINFORCED PRECAST CONCRETE MANHOLE	S-5
REINFORCED PRECAST CONCRETE MANHOLE	S-6
MANHOLE FRAME & COVER	S-15
STANDARD MANHOLE STEP	S-17
BEDDING FOR SEWER PIPE	S-21
CRADLING & ENCASUREMENT	S-23
WYE SUPPORT	S-26
ALLOWABLE TRENCH WIDTHS	S-33

BELLFLOWER BLDG. DIST. NO. 4.07

PROFILE ALIGNMENT AND GRADE OF **P.C. 8039**
SANITARY SEWERS PAGE 1
 TO BE CONSTRUCTED IN

TRACT No. 28969
PRIVATE CONTRACT NO. 8039

W.S. 33
 1 SHEET : 2 PAGES

40319

SCALE: VERT. 1" = 4' HORIZ. 1" = 40'
 MARCH, 1968

PREPARED IN THE OFFICES OF
JONES SURVEY SERVICE

BY: *William J. Jones*
 REG. C. E. NO. 9004

FOR LEGEND SEE PLAN NO. S-1

NOTE:
 GRADES TO WHICH THIS IMPROVEMENT IS TO BE CONSTRUCTED ARE SHOWN ON PLANS AND PROFILES. GRADE POINTS FOR TOP OF CURB, CENTER LINE OF STREETS, OR CENTER LINE OF ALLEYS ARE SHOWN BY CIRCLES ON PROFILES. AT ALL POINTS BETWEEN DESIGNATED POINTS THE GRADE SHALL BE ESTABLISHED SO AS TO CONFORM TO A STRAIGHT LINE DRAWN BETWEEN SAID DESIGNATED POINTS.

BEFORE WORK CAN BE STARTED THE CONTRACTOR MUST OBTAIN A PERMIT TO EXCAVATE IN CITY STREETS FROM THE CITY OF BELLFLOWER ROAD DEPARTMENT, AND PAY A FEE TO THE CITY OF BELLFLOWER 50.38 BELMONT AVE., BELLFLOWER SUFFICIENT TO COVER THE COST OF CONSTRUCTION INSPECTION AND RECORD PLANS.


APPROVAL OF THIS PLAN BY THE CITY OF BELLFLOWER DOES NOT CONSTITUTE A REPRESENTATION AS TO THE ACCURACY OF THE LOCATION OR THE EXISTENCE OR NON-EXISTENCE OF ANY UNDERGROUND UTILITY PIPE, OR STRUCTURE WITHIN THE LIMITS OF THIS PROJECT. THIS NOTE APPLIES TO ALL PAGES.

WORK SHALL BE CONSTRUCTED ACCORDING TO THE STANDARD SPECIFICATIONS FOR PUBLIC WORKS CONSTRUCTION AND CITY ENGINEER SPECIAL PROVISIONS DATED FEB. 18, 1968 AS REVISED AND SHALL BE PROSECUTED IN THE PRESENCE OF THE CITY ENGINEER.

CITY OF BELLFLOWER, CALIFORNIA

APPROVED: *John A. Lambie* CITY ENGINEER *J.D. Parkhurst* CHIEF ENGINEER
 CO. SAN. DIST. NO. 2

APPROVED BY: *William J. Jones* ENGINEER
 CHECKED BY: *Orville E. McCollon* OFFICE ENGINEER
 OFFICE OF CITY ENGINEER, REG. C. E. NO. 15931

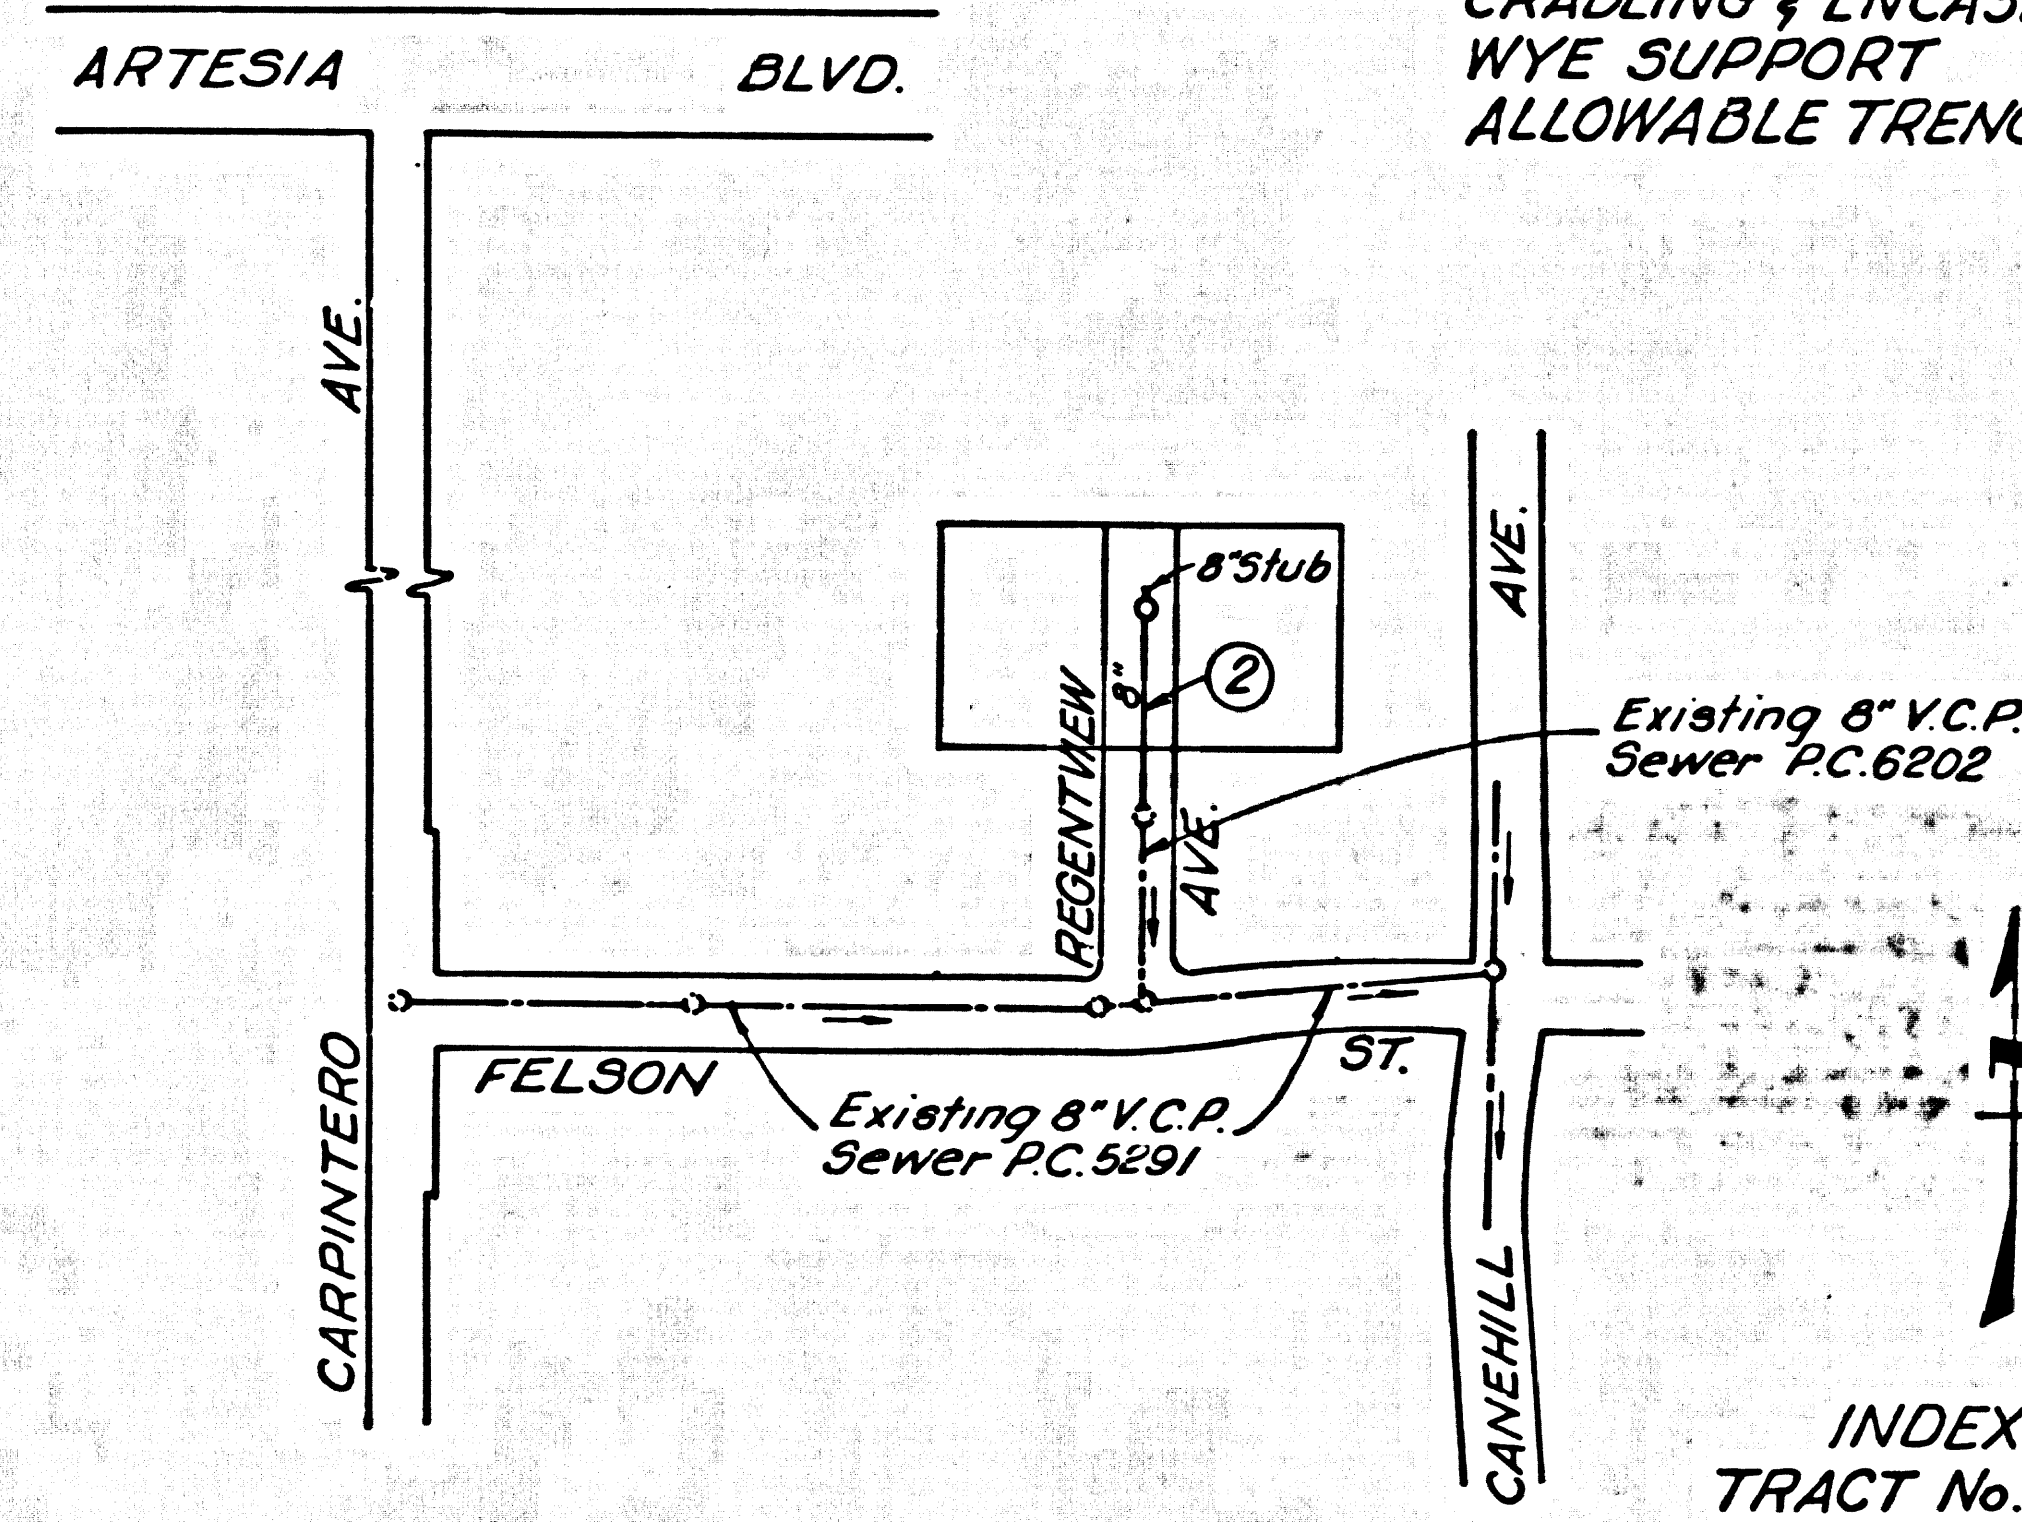

- County Sanitation Districts shall be notified prior to the following so that required inspection can be made (Phone No. 6-5877)
- (1) Commencement of construction of manhole or District trunk sewer.
 - (2) Breaking into existing manhole or District trunk sewer.
 - (3) Core drilling District trunk sewer.
 - (4) Construction of house connections to District trunk sewer.
 - (5) Acceptance of the project.

NO CHARGE FOR CONNECTIONS

NO CONNECTIONS FOR THE DISPOSAL OF INDUSTRIAL WASTES SHALL BE MADE TO SEWERS SHOWN ON THESE DRAWINGS WITHOUT WRITTEN PERMISSION FROM THE CHIEF ENGINEER AND GENERAL MANAGER OF THE COUNTY SANITATION DISTRICTS.

