

- GENERAL NOTES**
- Area to be cleaned of debris, trees, weeds, concrete & all solid objects, & removed from site.
 - Fills to be placed in 6" layers, watered, and compacted to meet L.A. County Rider, Dist. Regmts. a. No fill to be placed until preparation of ground is approved by the County Inspector. b. No rocks greater than 8" in diameter may be placed in fill except with special permission from the County Inspector. c. Bearing capacity of soil for foundations shall be 750 psf. d. Percent compaction -- 90% of maximum density per ASTM D1 557-94T unmodified 5 layer standard. e. Soil density tests to be made by owner's consultant.
 - All paving to meet L.A. Co. min. Std.
 - Concrete to meet L.A. Co. min. std. (5.5 bags cement/c.y. of mix).
 - Work shall be constructed according to the standard specifications for public works construction (1970 edition) and County Engineer special provisions for the construction of sanitary sewers dated April 7, 1970 and shall be prosecuted only in the presence of the County Engineer.
 - Manhole top to be 6 in. above surface in Right-of-Way.
 - Manhole to be constructed per S-35 & S-36 of L.A. Co. Specifications.
 - Work is proposed to start by 15th of Nov., 1970 and completed by 15th of Dec., 1970.

County Sanitation Districts shall be notified prior to the following so that required inspection can be made (Phone 337-1025 - 638-1161)


Acceptance of the project.

No connections for the disposal of industrial wastes shall be made to sewers shown on these drawings without written permission from the Chief Engineer and General Manager of the County Sanitation Districts.

LEGEND
 779.0 Fin. Elev.
 778.0 Exist. Elev.
 [7] Lot Number

The undersigned Civil Engineer certifies this grading work will be supervised in accordance with Section 7014 of the County Building Code.

Glenn D. Ward
 Glenn D. Ward
 Civil Engineer
 License No. 11897

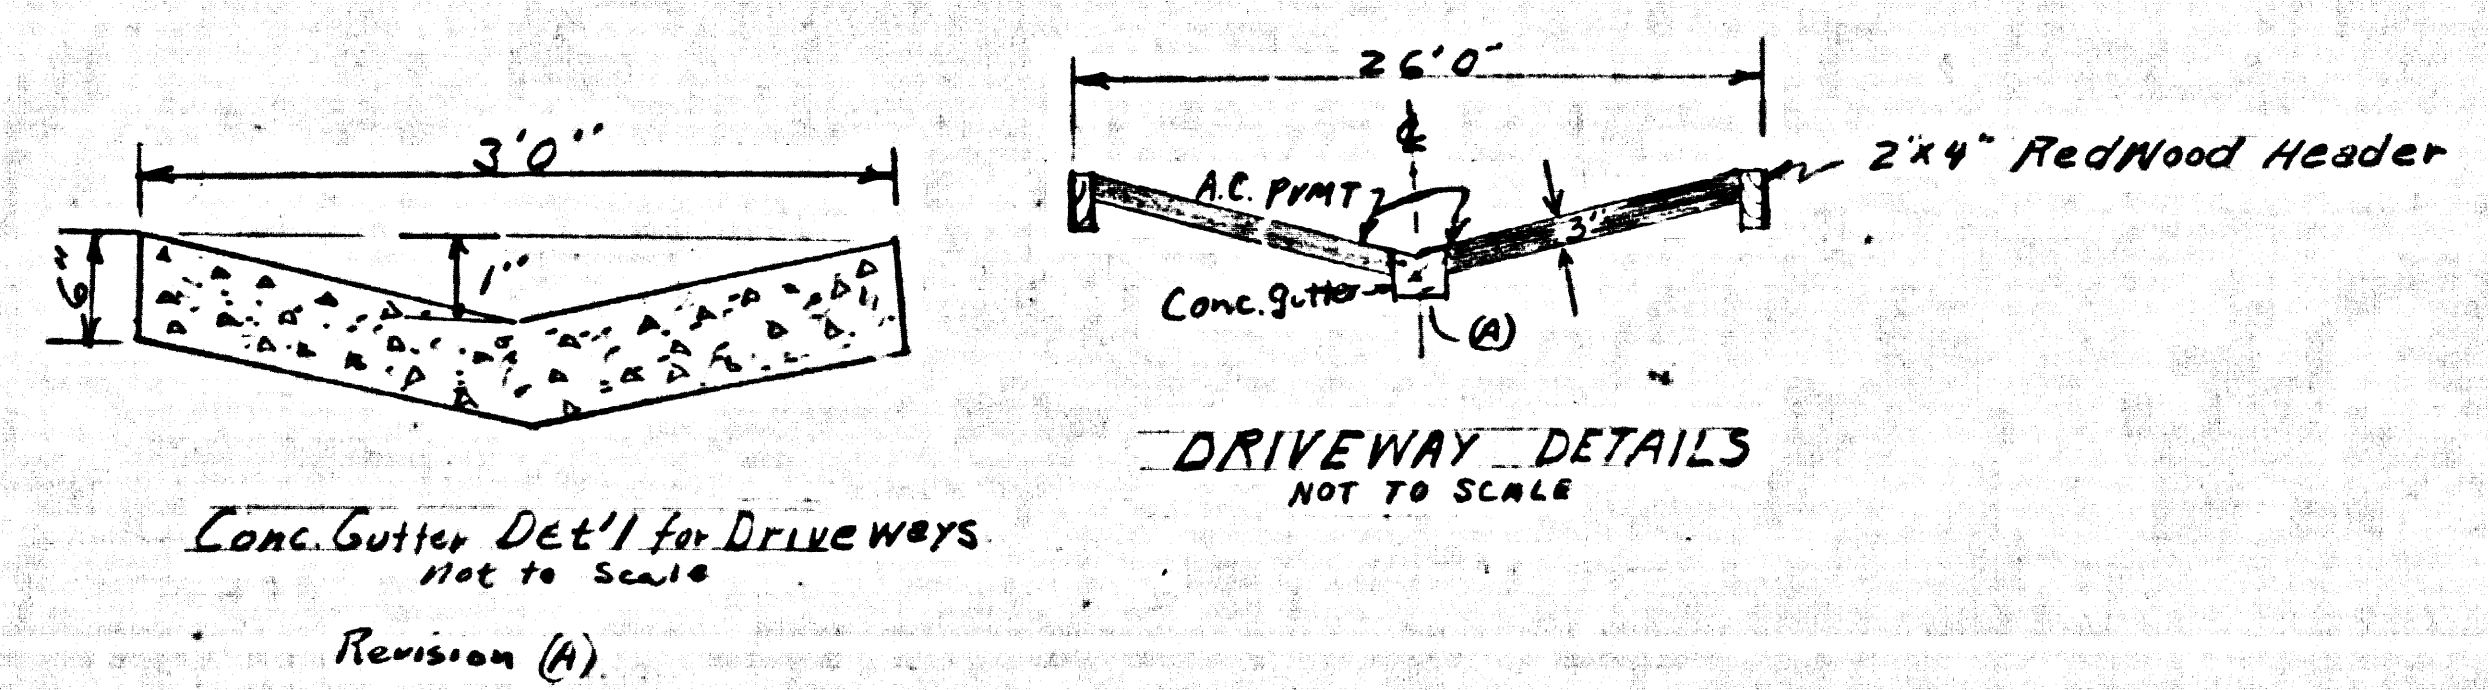

COUNTY OF LOS ANGELES, CALIFORNIA
 JOHN A. LAMBIE, COUNTY ENGINEER
 J. D. PARKHURST, CHIEF ENGINEER
 CO SAN DIST # 22
 APPROVED BY: *B.F. Worthington*
 SAN DIMAS REGIONAL ENGINEERING OFFICE ENGINEER
 APPROVED BY: *J. D. Parkhurst*
 OFFICE ENGINEER
 CHECKED BY: *Thos. S. Hand*
 REG. COMM. 19566 JAN 71
 P.C. 8545 JN 0370.75

REFERENCE: SANITARY SEWER P.C. 8545
 BENCH MARK: San Dimas Quad. 1965
 L.A. Co. Red Dip. BM Tag in Ss Curb 42'
 Ss. E. Arrow Hwy 1000' W. Valley Center Ave. (86265)
 Elev. 795.489

Revision - Gutter Detail (A)
 - 3 E-W driveways at Junction W-5 Driveway (B)
 - Drainage Swale @ SW Corner of Sewer Manhole (C)

PC 7537
 GRADING, DRAINAGE and DRIVEWAY PLANS Scale: 1/8"=1'-0" 11/17/70
 Sheet 1 of 1
ADDITION TO ROYAL PALMS MOBILE HOME PARK
 2120 E. ARROW HIGHWAY, CHARTER OAK, CALIF.

At the time of construction the Engineer is to furnish the County Engineer the invert elevation of the existing 8" V.C.P. sewer and elevations are to be adjusted to match field conditions. Field notes to be submitted prior to acceptance of the project by the Construction Division of the County Engineer.

Submitted by:
Glenn D. Ward
 CIV. ENGR.
 Lic. No. 11897